




Notes:
Contractor to check all dimensions and collate any discrepancies or errors to Davis Weatherill Partnership immediately.
Work to figures dimensions only. Do not scale.
© All Rights Reserved.

- Legend
- Existing Walls Retained
 - Proposed New Wall
 - New radiator position


Note:
Each desk to have a floor box containing 6 power sockets and 2 data sockets
Each room to have 2 wall mounted double sockets

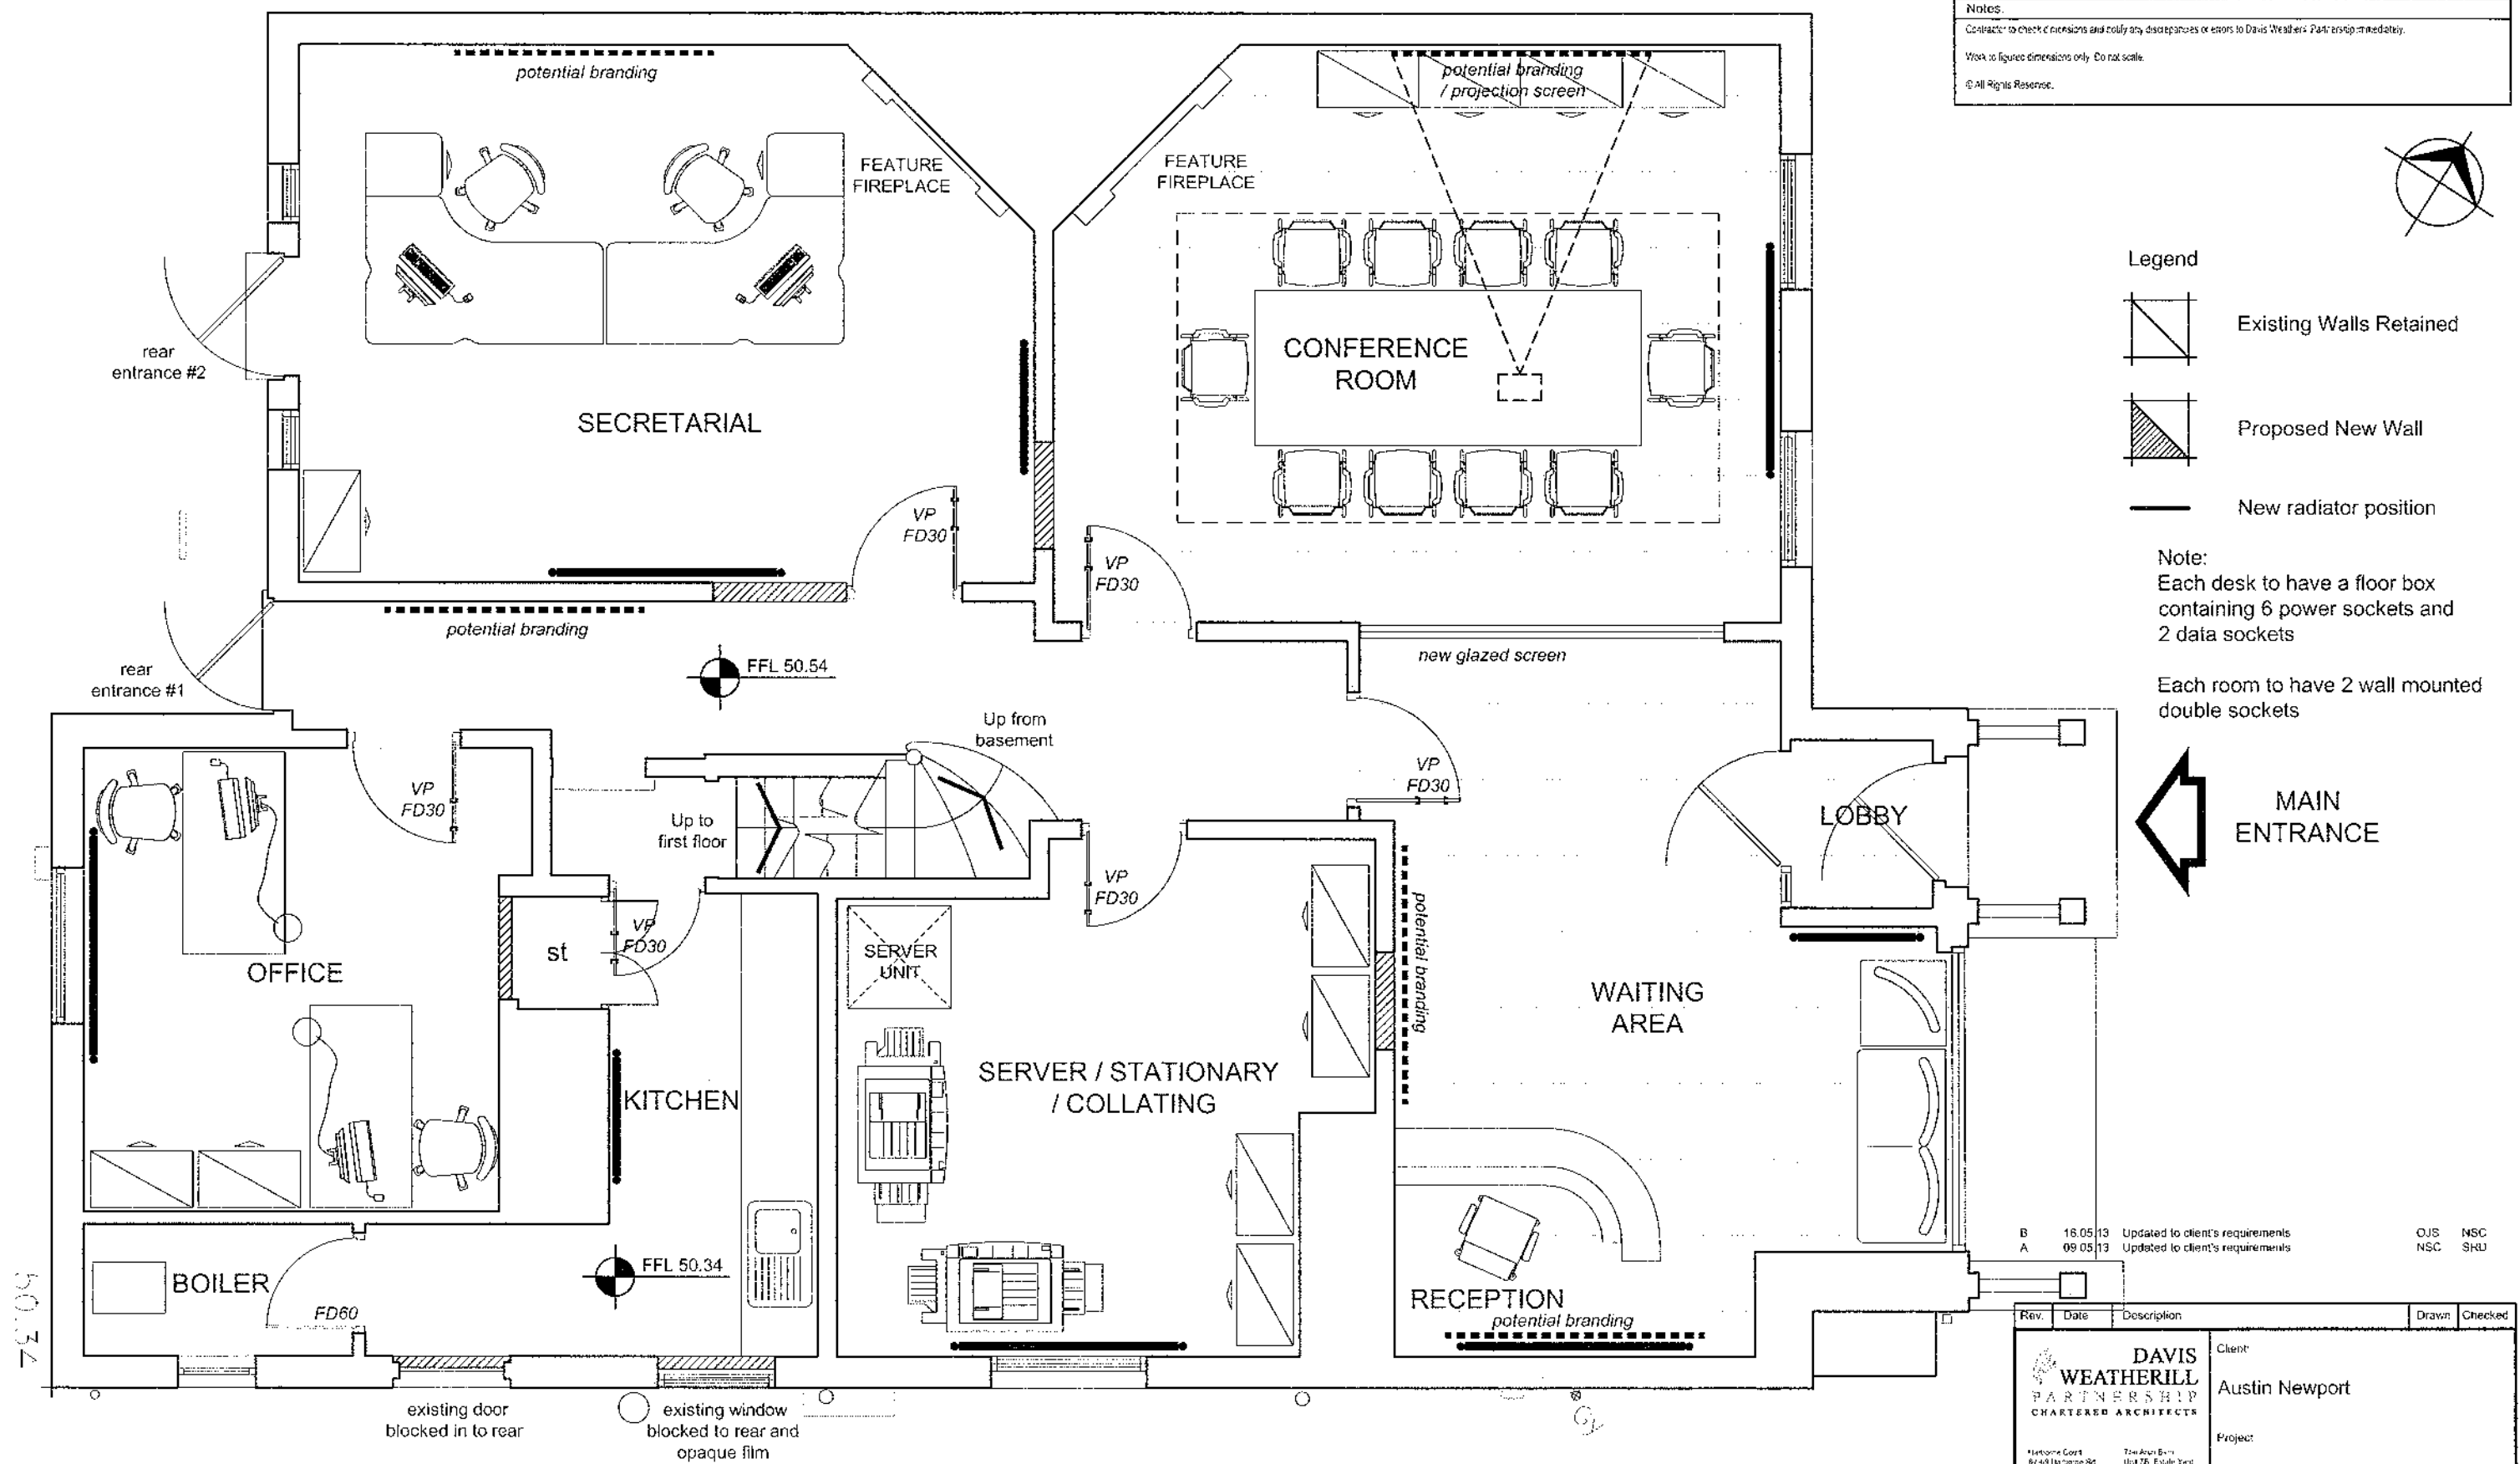

proposed ground floor scale 1:50
GROSS INTERNAL FLOORSPACE APPROX. 131.1 sq.m (1,411 sq.ft)




B	16.05.13	Updated to client's requirements	OJS	NSC	SHU
A	09.05.13	Updated to client's requirements			
Rev.	Date	Description	Drawn	Checked	
DAVIS WEATHERILL PARTNERSHIP CHARTERED ARCHITECTS Client: Austin Newport Project: 9 Greenfield Crescent Edgbaston Title: Proposed Ground Floor Plan					
Drawn	NSC	Checked	ERD	Orig. No.	Rev.
Date	May 13	Scale	1:50 (E3)	13464-SK03	B
STATUS: PRELIMINARY					

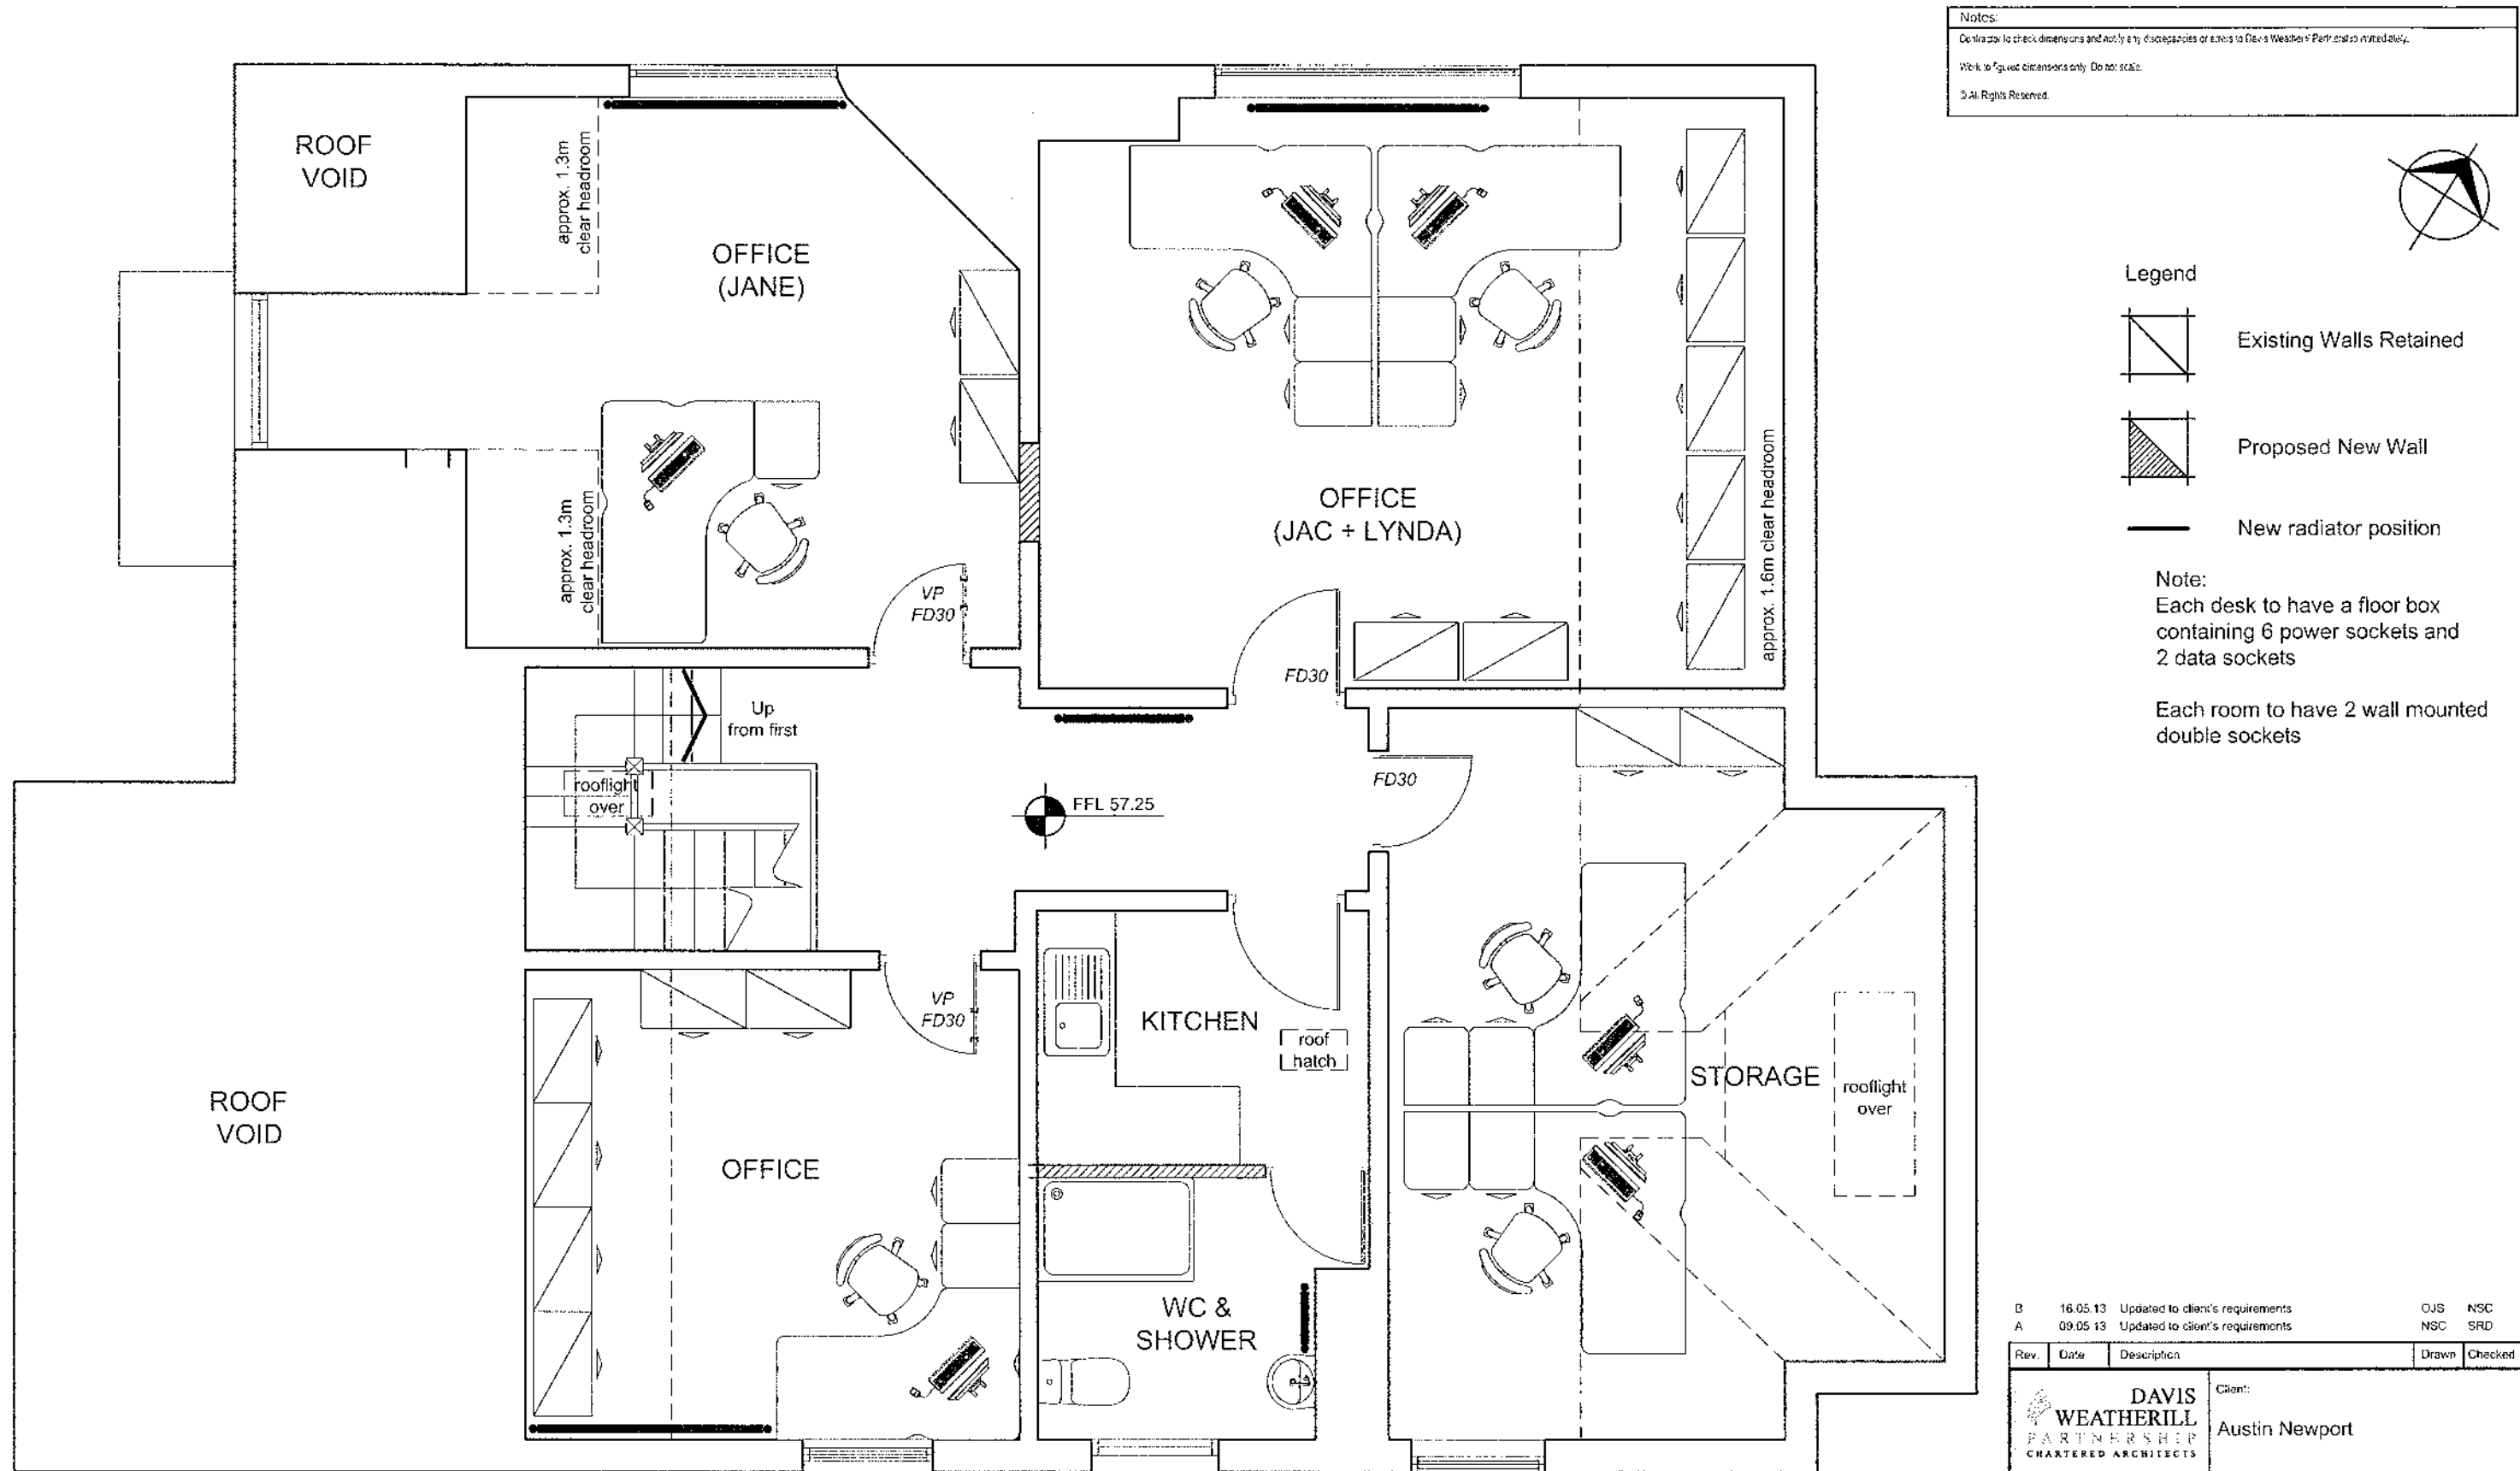

proposed second floor scale 1:50
GROSS INTERNAL FLOORSPACE APPROX. 107.9 sq.m (1,161 sq.ft)




B	16.05.13	Updated to client's requirements	OJS	NSC
A	09.05.13	Updated to client's requirements	NSC	SRD
Rev.	Date	Description	Drawn	Checked
 DAVIS WEATHERILL PARTNERSHIP CHARTERED ARCHITECTS			Client: Austin Newport	
Head Office: 17, 18, 19, 2				

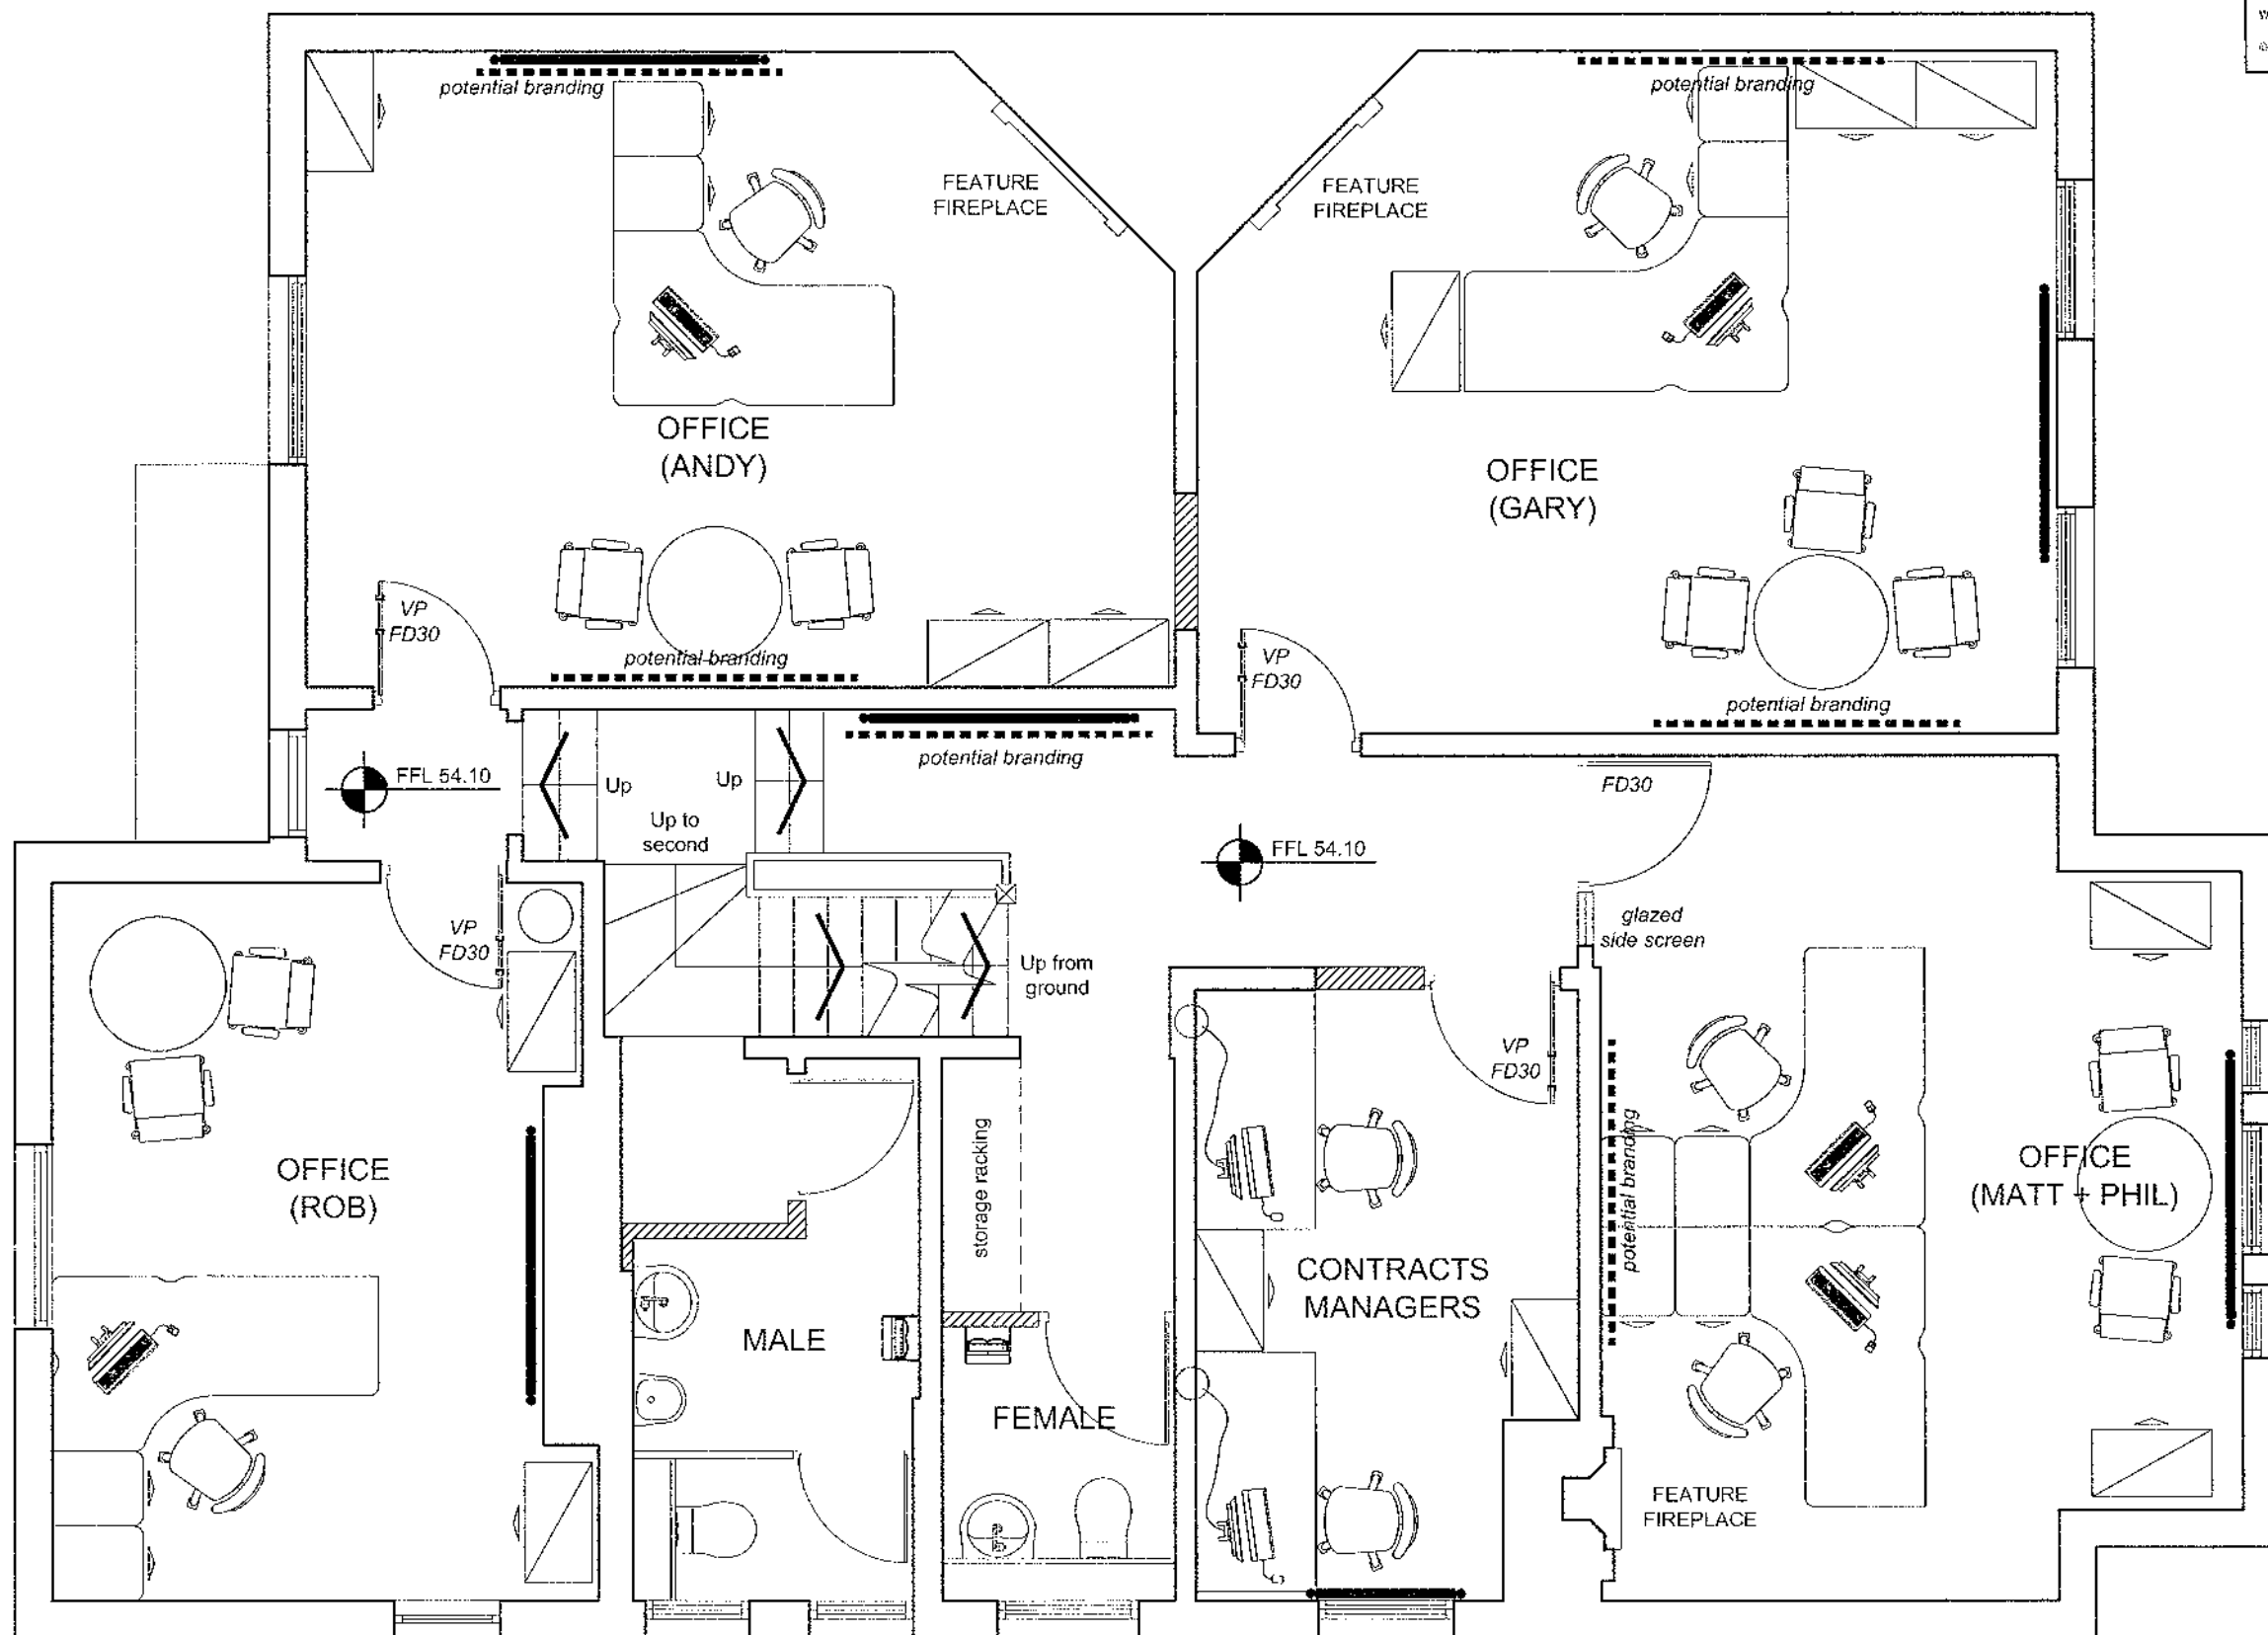


Notes:
 Contractor to check dimensions and notify any discrepancies or errors to Davis Weatherill Partnership agreed solely.
 Work to figure dimensions only. Do not scale.
 © All Rights Reserved

Legend

 

Existing Walls Retained

 

Proposed New Wall




New radiator position

Note:

Each desk to have a floor box containing 6 power sockets and 2 data sockets

Each room to have 2 wall mounted double sockets

proposed first floor scale 1:50
 GROSS INTERNAL FLOORSAPCE APPROX. 131.8 sq.m (1,418 sq.ft)

 


B	16.05.13	Updated to client's requirements	OJS	NSC
A	09.05.13	Updated to client's requirements	NSC	SRD
Rev.	Date	Description	Drawn	Checked
DAVIS WEATHERILL PARTNERSHIP CHARTERED ARCHITECTS Client: Austin Newport Project: 9 Greenfield Crescent Edgbaston Title: Proposed First Floor Plan				
Neilson Court 67-69 Holloway Rd Edgbaston B15 2RU T: 0121 458 0734 F: 0121 458 0937 E: info@davisweatherill.co.uk www.davisweatherill.co.uk David Birmingham Office Thylen Court Unit 710, 8-10a Yard Harewood Leeds LS17 9LE T: 0113 398 0101 F: 0113 398 0101 E: info@davisweatherill.co.uk www.davisweatherill.co.uk David Leeds Office				
Drawn	NSC	Checked	SRD	
Date	May 13	Scale	1:50@A3	
Status	PRELIMINARY			
Draw No	13464-SK04			Rev.
				B

Ground Floor Building Line


Notes:
Contractor to check e-levels and rectify any discrepancies or errors to Davis Weatherill Partnership immediately.
Work to figured dimensions only. Do not scale.
© All Rights Reserved.



Legend

 

Existing Walls Retained

 


Proposed New Wall




New radiator position

Note:
Both stores to have 2 No. double sockets

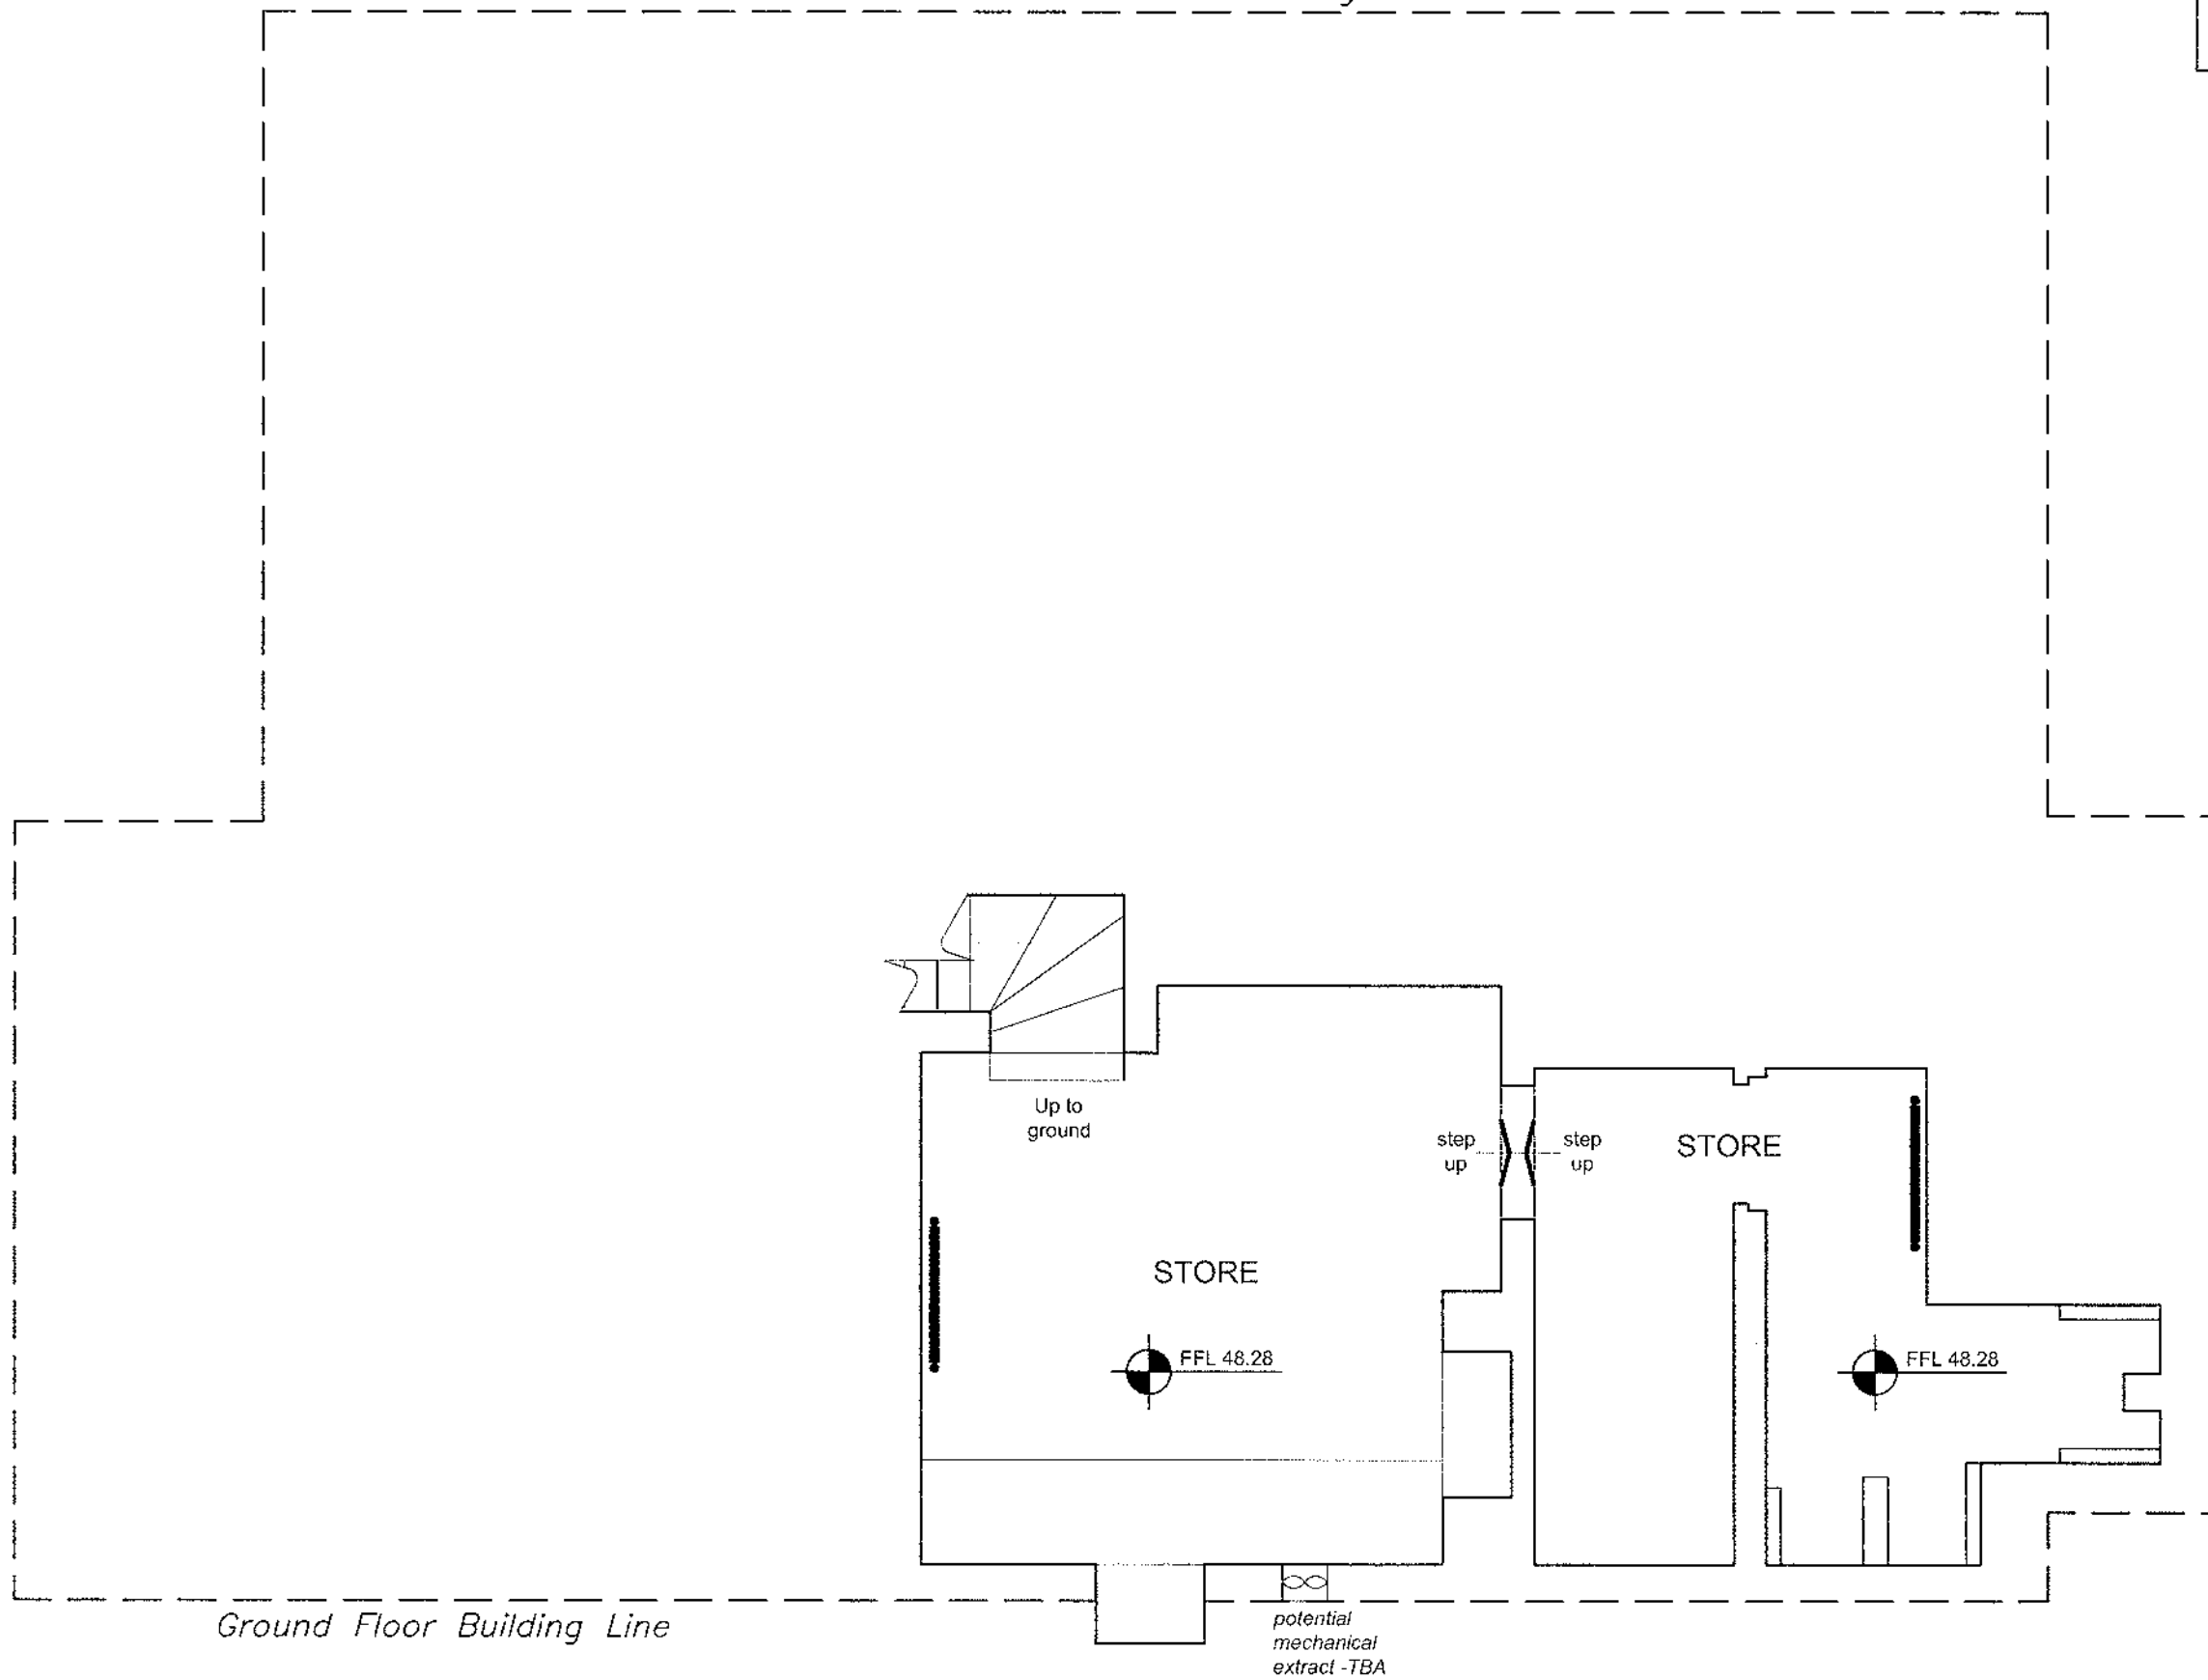

Ground Floor Building Line

proposed basement scale 1:100
GROSS INTERNAL FLOORSPACE APPROX. 26.7 sq.m (287 sq.ft)

 

B	16.05.13	Updated to client's requirements	OJS	NSC
A	09.05.13	Updated to client's requirements	NSC	SRD
Rev.	Date	Description	Drawn	Checked
DAVIS WEATHERILL PARTNERSHIP CHARTERED ARCHITECTS Client: Austin Newport Project: 9 Greenfield Crescent Edgbaston Title: Proposed Basement Plan				
Hebburn Court 67-69 Hebburn Rd Birmingham B15 2BU T: 0121 435 5534 F: 0121 435 5537 E: davis@weatherill.co.uk davisweatherill.co.uk The Ash & Ben 14-17, Eccle Yard Hockley Leeds LS1 9LP T: 0113 285 6105 F: 0113 285 6161 E: e@dw.co.uk davisweatherill.co.uk Contact: Birmingham Office ☒ Contact: Leeds Office ☐ www.davisweatherill.co.uk				
Drawn:	NSC	Checked:	SRD	
Date:	May 15	Scale:	1:50 (EA)	
Stage:	PRELIMINARY	Proj. No.:	13464-SK02	Rev. B