


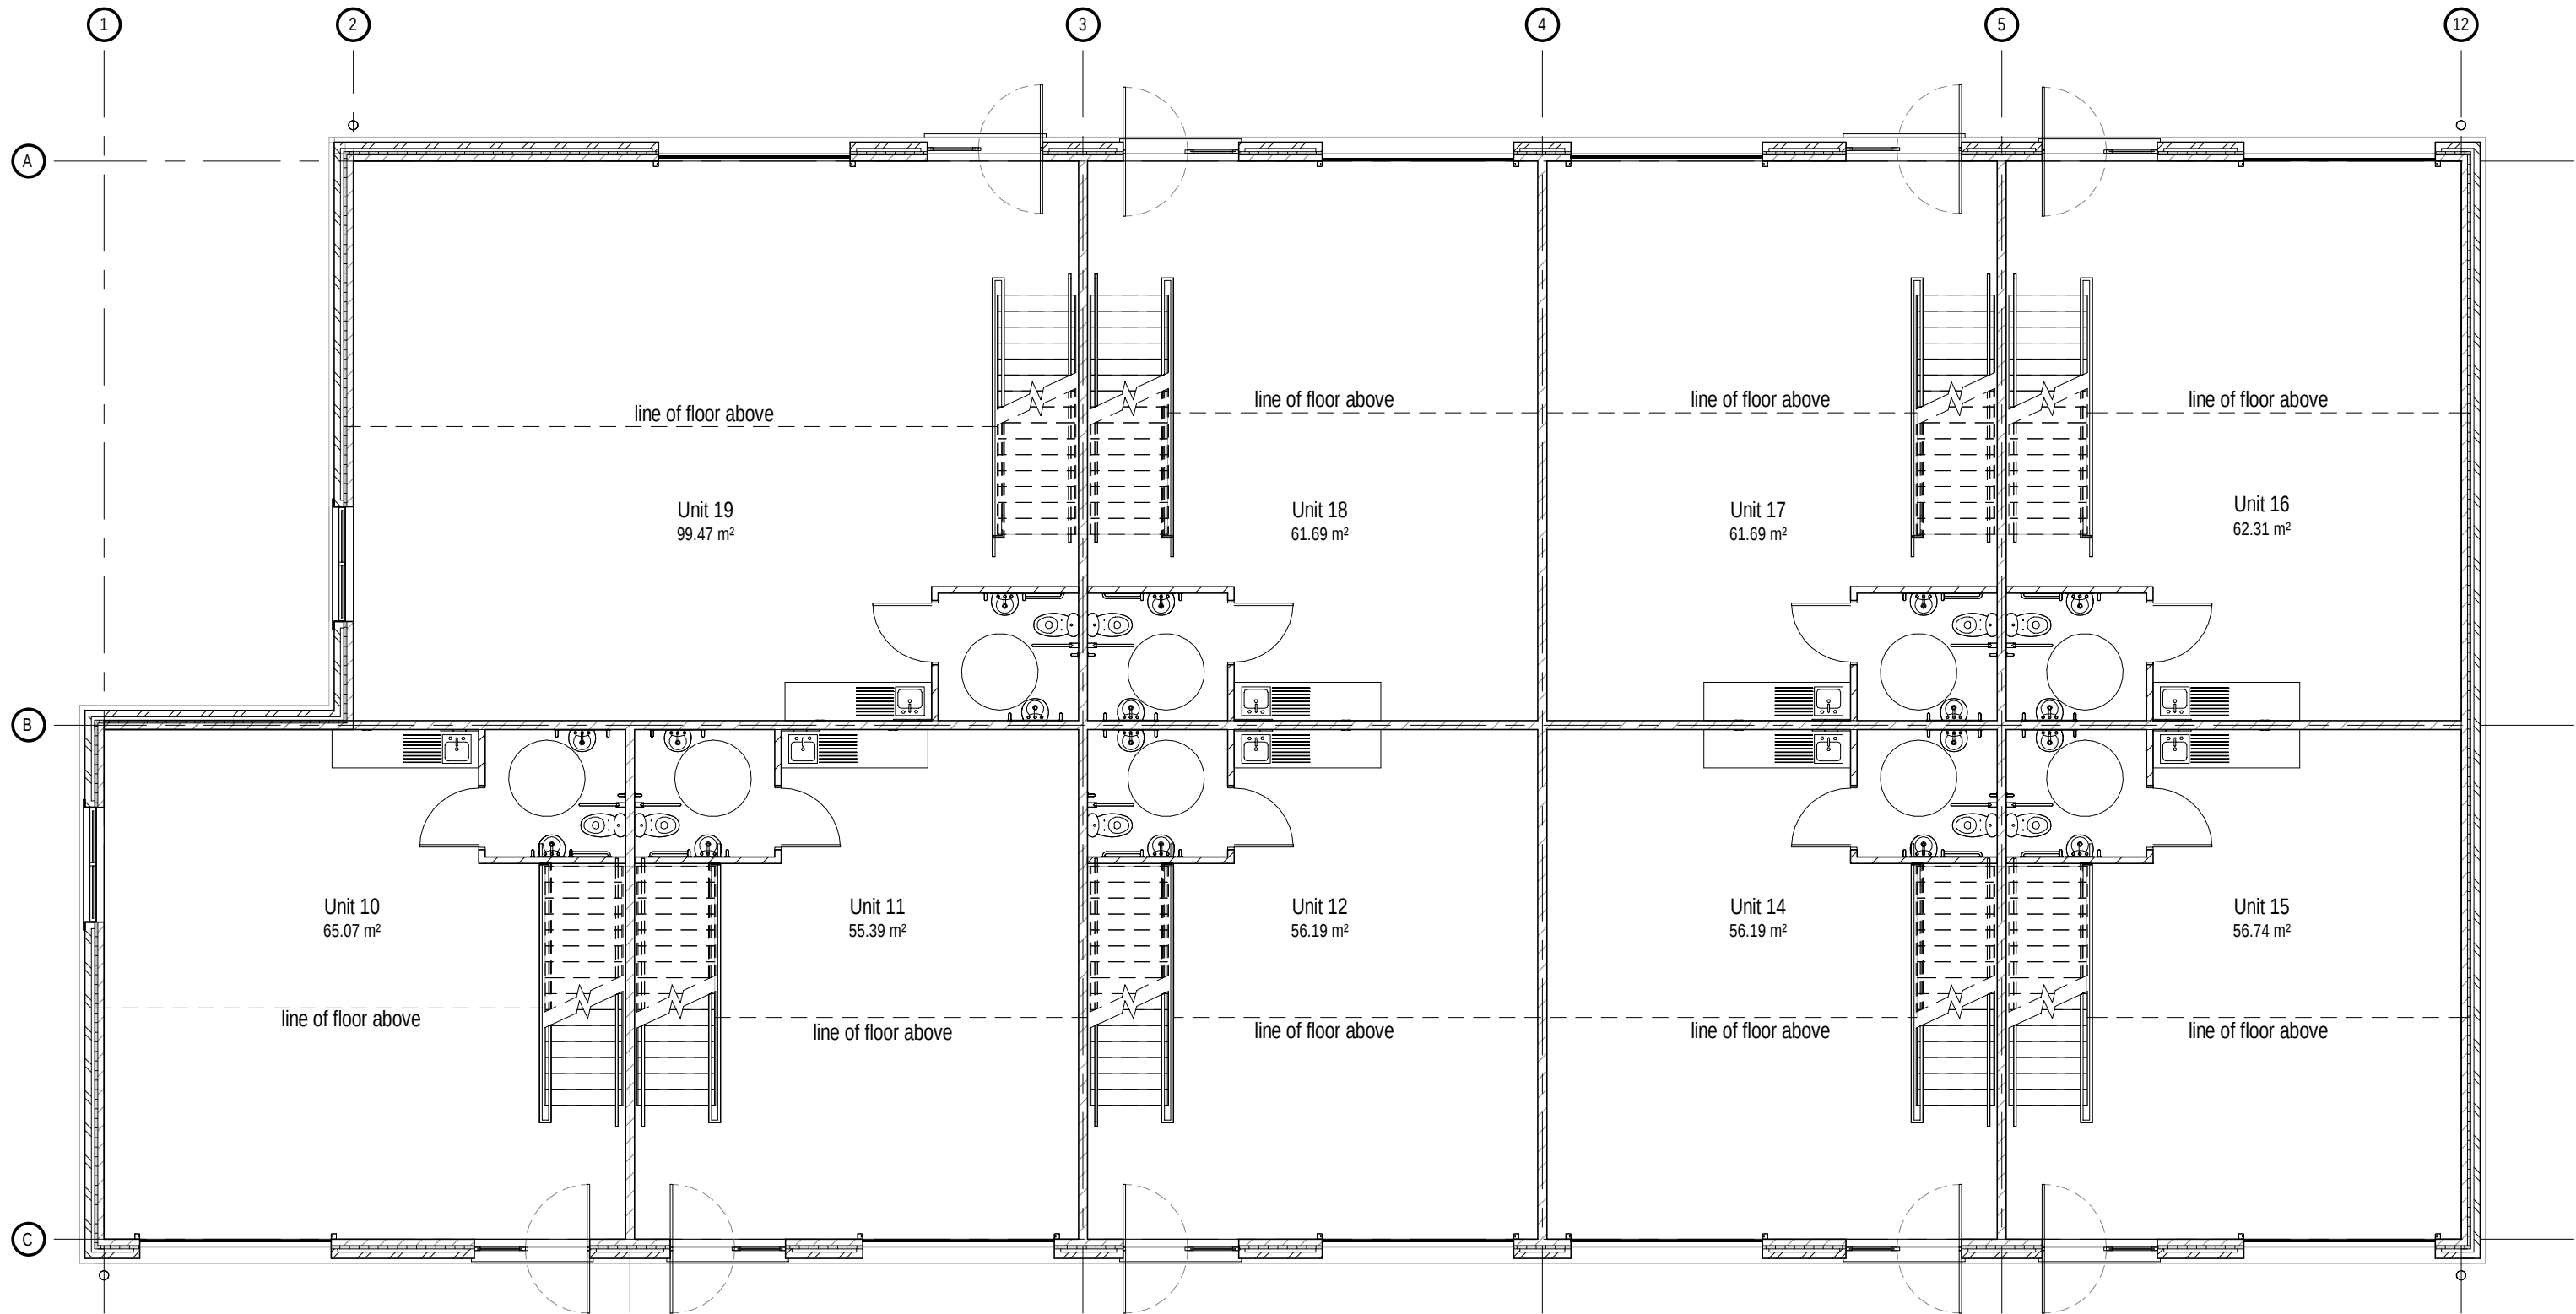


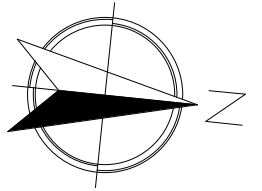

1 00_Ground
SCALE: 1 : 100

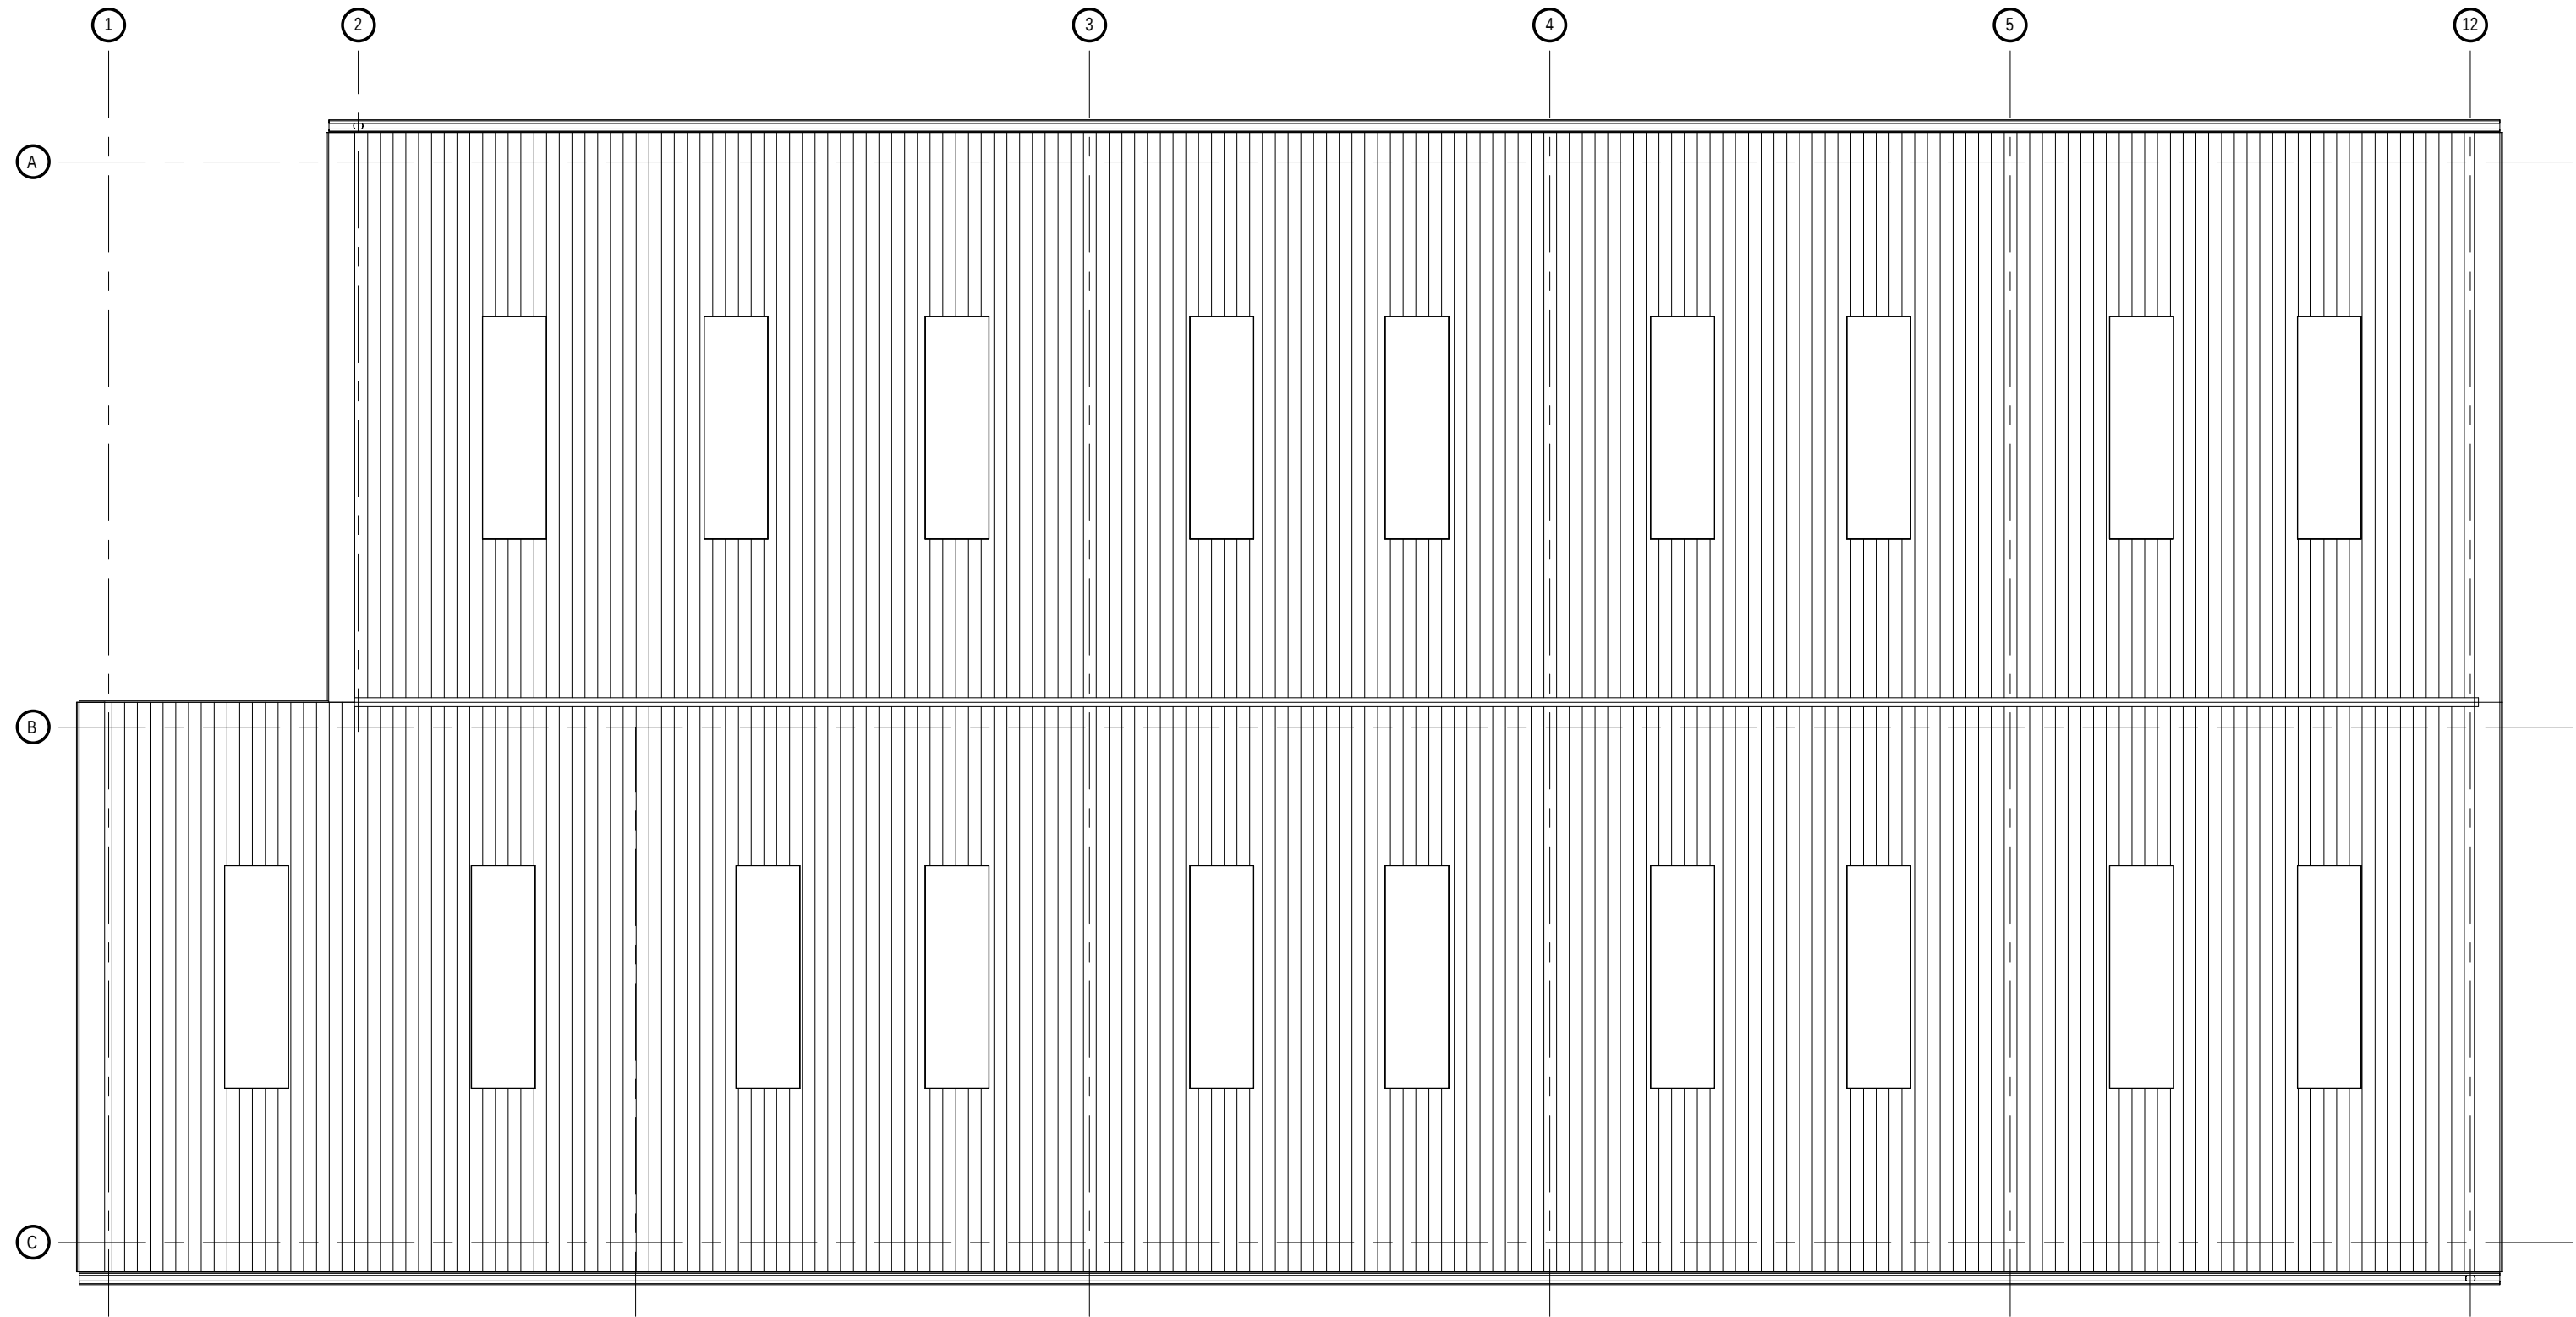

3 02_Roof
SCALE: 1 : 100

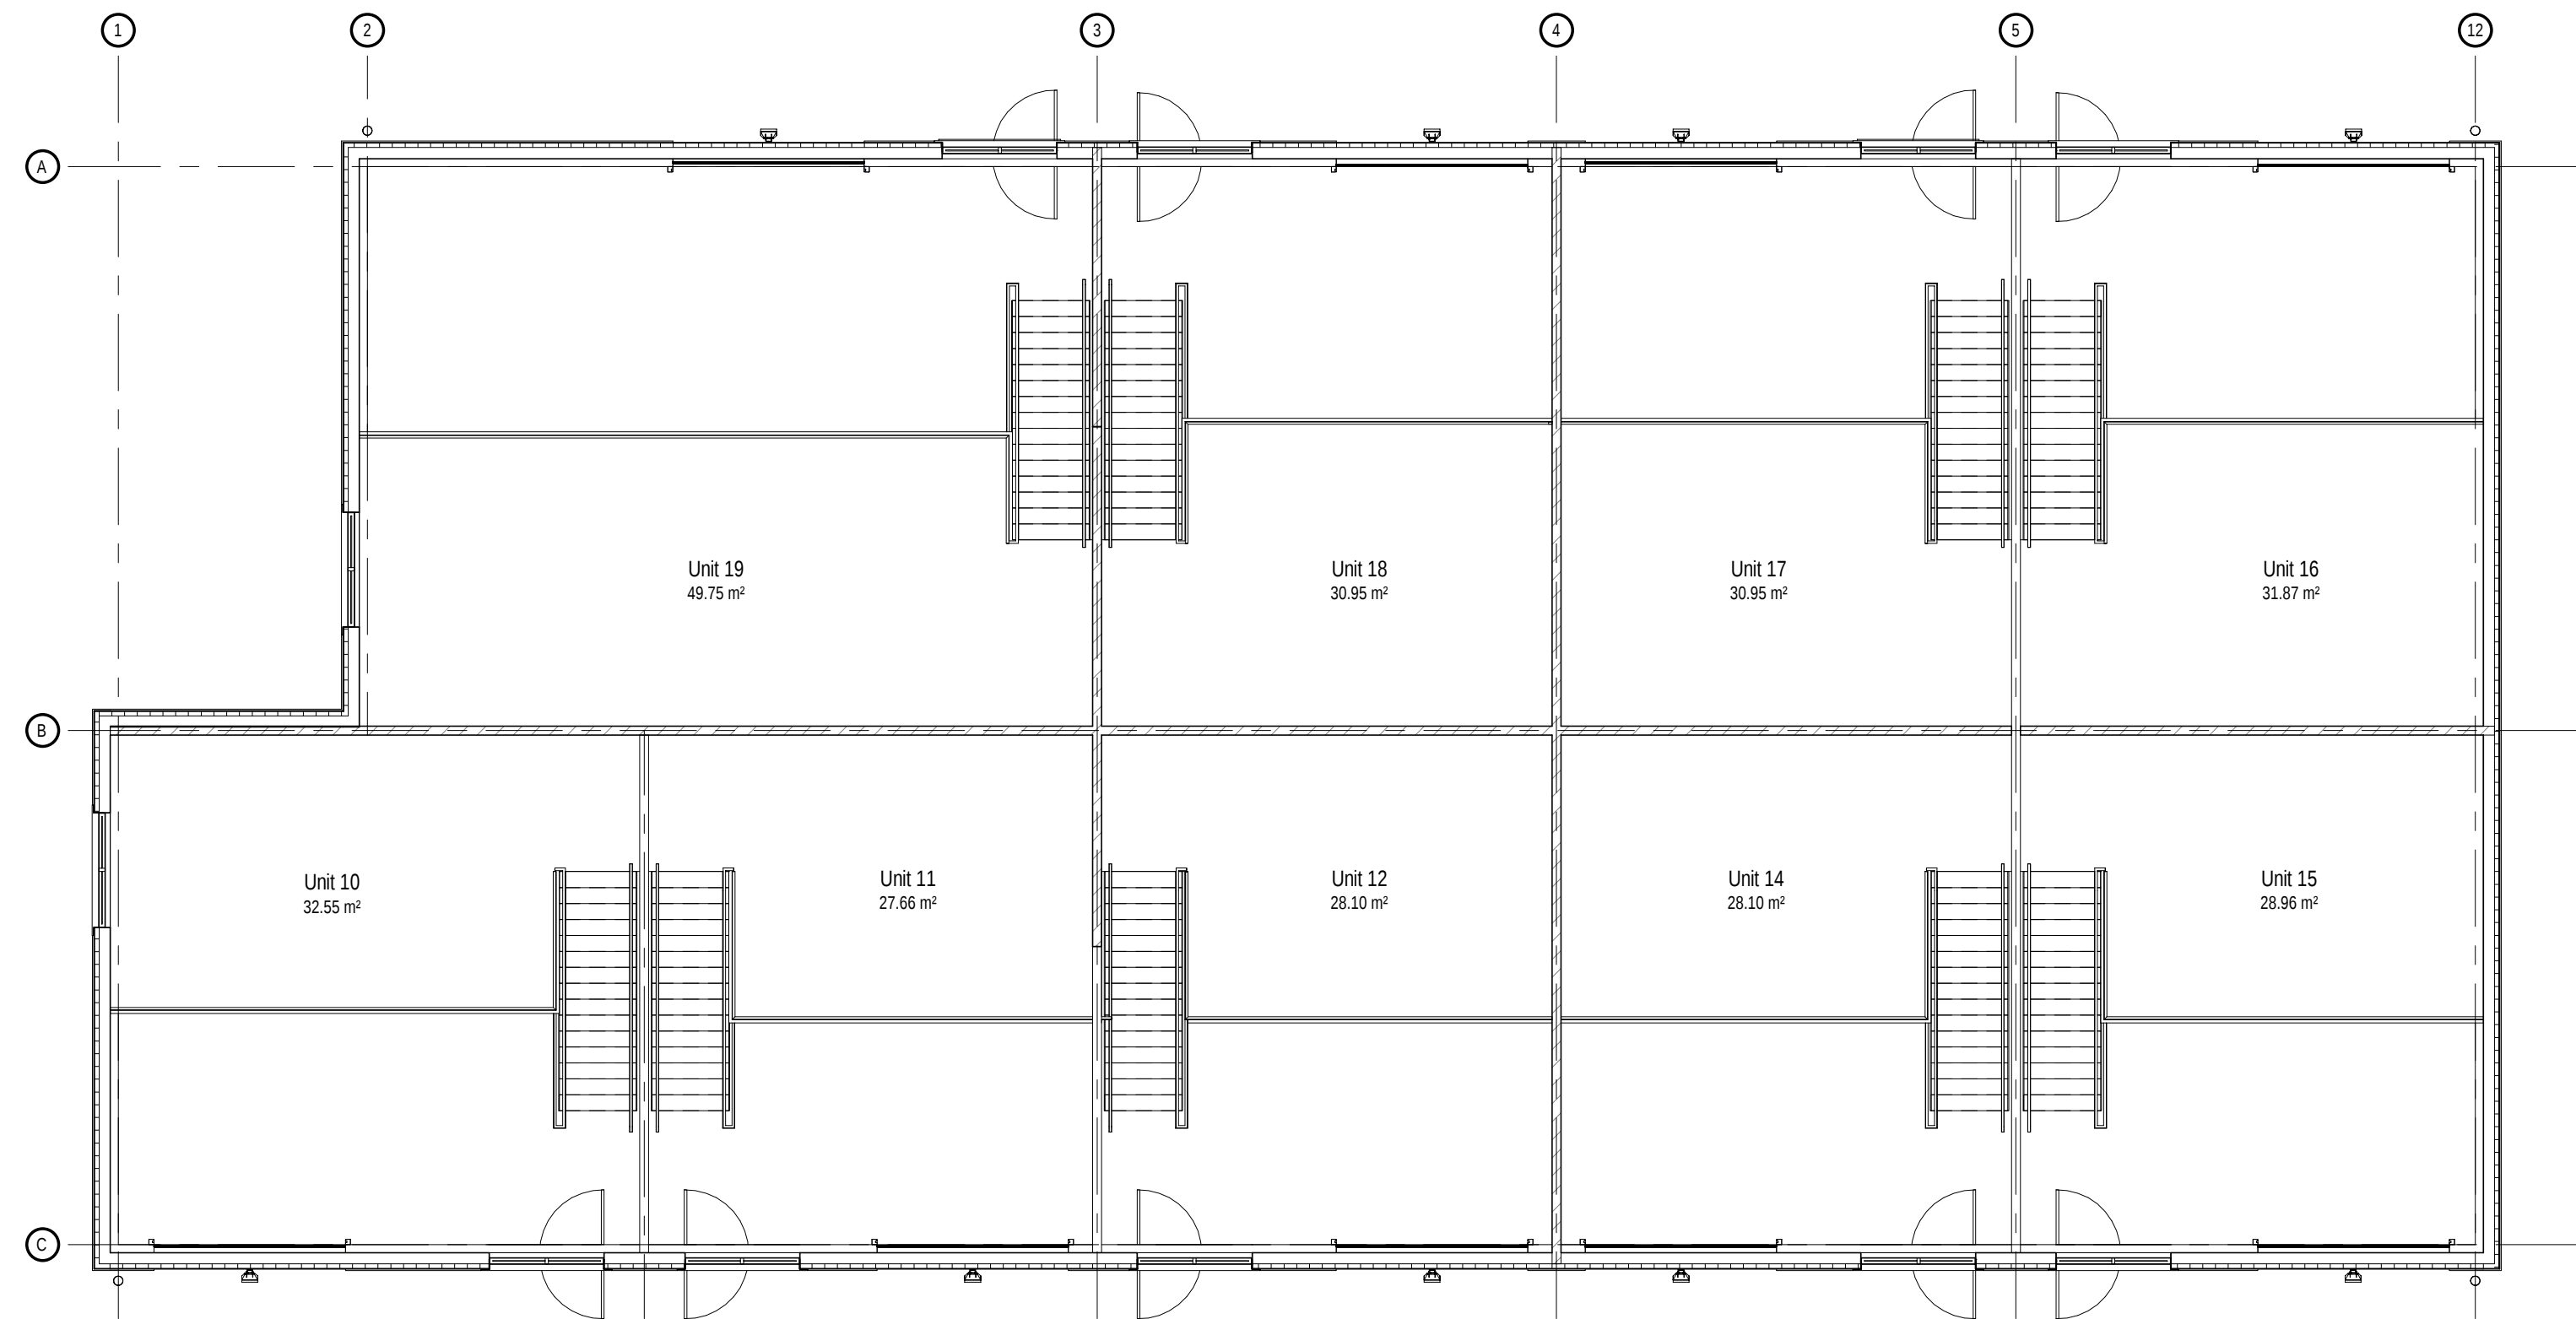

2 01_First Floor Level
SCALE: 1 : 100

GIA Schedule				
Unit	Level	Comments	Area	Area sq ft
Unit 10	00_Ground		65.07 m²	700 ft²
Unit 10	01_First Floor	50% of GF Area	32.55 m²	350 ft²
			97.62 m²	1051 ft²
Unit 11	00_Ground		55.39 m²	596 ft²
Unit 11	01_First Floor	50% of GF Area	27.66 m²	298 ft²
			83.04 m²	894 ft²
Unit 12	00_Ground		56.19 m²	605 ft²
Unit 12	01_First Floor	50% of GF Area	28.10 m²	302 ft²
			84.29 m²	907 ft²
Unit 14	00_Ground		56.19 m²	605 ft²
Unit 14	01_First Floor	50% of GF Area	28.10 m²	302 ft²
			84.29 m²	907 ft²
Unit 15	00_Ground		56.74 m²	611 ft²
Unit 15	01_First Floor	50% of GF Area	28.96 m²	312 ft²
			85.71 m²	923 ft²
Unit 16	00_Ground		62.31 m²	671 ft²
Unit 16	01_First Floor	50% of GF Area	31.87 m²	343 ft²
			94.18 m²	1014 ft²
Unit 17	00_Ground		61.69 m²	664 ft²
Unit 17	01_First Floor	50% of GF Area	30.95 m²	333 ft²
			92.65 m²	997 ft²
Unit 18	00_Ground		61.69 m²	664 ft²
Unit 18	01_First Floor	50% of GF Area	30.95 m²	333 ft²
			92.65 m²	997 ft²
Unit 19	00_Ground		99.47 m²	1071 ft²
Unit 19	01_First Floor	50% of GF Area	49.75 m²	536 ft²
			149.22 m²	1606 ft²
			863.63 m²	9296 ft²

P3	Issued for Planning	PW	WB	15.02.22
P2	Issued for Information	PW	WB	23.07.21
P1	Issued for Information	PW	WB	05.07.21
Rev	Description	By	Check	Date

Hyphen

3 Charlecote Mews
Staple Gardens
Winchester, SO23 8SR
+44 1962 835500
info@hyphen.archi

Client
Glenmore Commercial

Project
Block C, Dominion Way, Worthing

Drawing
Floor Plans

Scale	Date	Author	Checked
1 : 100 @A1	21.02.22	PW	WB

Workstage	Status
3	PLANNING

Hyphen Project No Project / Drawing No Revision

7515 **A-030 P3**

Scale only for planning purposes
Report any discrepancies to the author.
© The Hyphen Group Ltd