



Unit 6 Glenthorne Mews

Hammersmith, London, W6 0LJ

**Impressive Private
Studio/Office spaces in the
heart of W6.**

700 sq ft
(65.03 sq m)

- Impressive self-contained offices
- Genuinely discreet and creative environment
- Architecturally striking mews development
- Excellent internal fit-out
- Three independent office zones
- Super Central Hammersmith location

Unit 6 Glenthorne Mews, Hammersmith, London, W6 0LJ

Summary

| | |
|----------------|---------------------|
| Available Size | 700 sq ft |
| Rent | Rent on application |
| Business Rates | Upon Enquiry |
| Service Charge | To Be Confirmed |
| EPC Rating | Upon enquiry |

Description

These soon to be refurbished office spaces are available from the end of February 2026 and will offer 'best in class' self-contained premises for an active sales operation or design-led creative business. Carved out to occupy the entire Ground Floor of this former Victorian bakery, Unit 6 Glenthorne Mews enjoys exemplary natural light to the front elevation by virtue of its full height glazed frontage, an interesting period facade and a set of office spaces that offer enormous flexibility. The property also benefits from being fully self-contained with a fitted kitchen, separate W.C's and parking available by separate negotiation


Location

Located to the south of Glenthorne Road, close to the junction with Galena Road in Ravenscourt Park, Hammersmith.

Ravenscourt Park (District Line) Underground station is less than a 4 minute walk away and Hammersmith Broadway is 7 minutes' walk. At Hammersmith Broadway Underground stations there are connections to the Piccadilly, District, Circle and Hammersmith & City Lines.

From Hammersmith, the Piccadilly Line provides direct access to Heathrow Airport. Local road connections include the A4/M4 with access to the West End (6 miles) Heathrow Airport and the M25.

There are a number of bars and pubs within walking distance, such as the Stonemasons Arms gastro pub together with the many shops, banks and restaurants on King Street

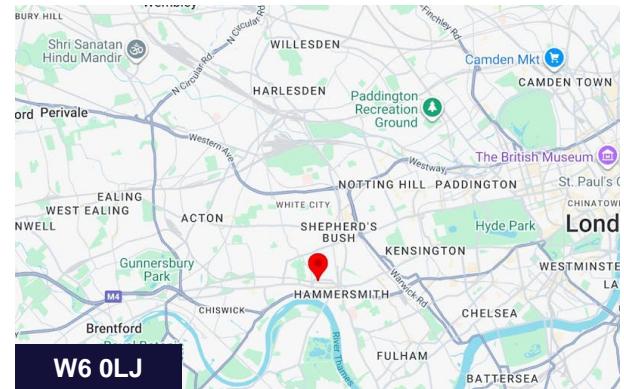

Viewing & Further Information




Adam Stackhouse

07889 510036 | 020 7355 0285

astackhouse@winkworth.co.uk

The above information contained within this email is sent subject to contract. These particulars are for general information only and do not constitute any part of an offer or contract. All statements contained therein are made without responsibility on the part of the vendors or lessors and are not to be relied upon as statement or representation of fact. Intending purchasers or lessees must satisfy themselves, by inspection, or otherwise, as to the correctness of each of the statements of dimensions contained in these particulars. Generated on 23/12/2025

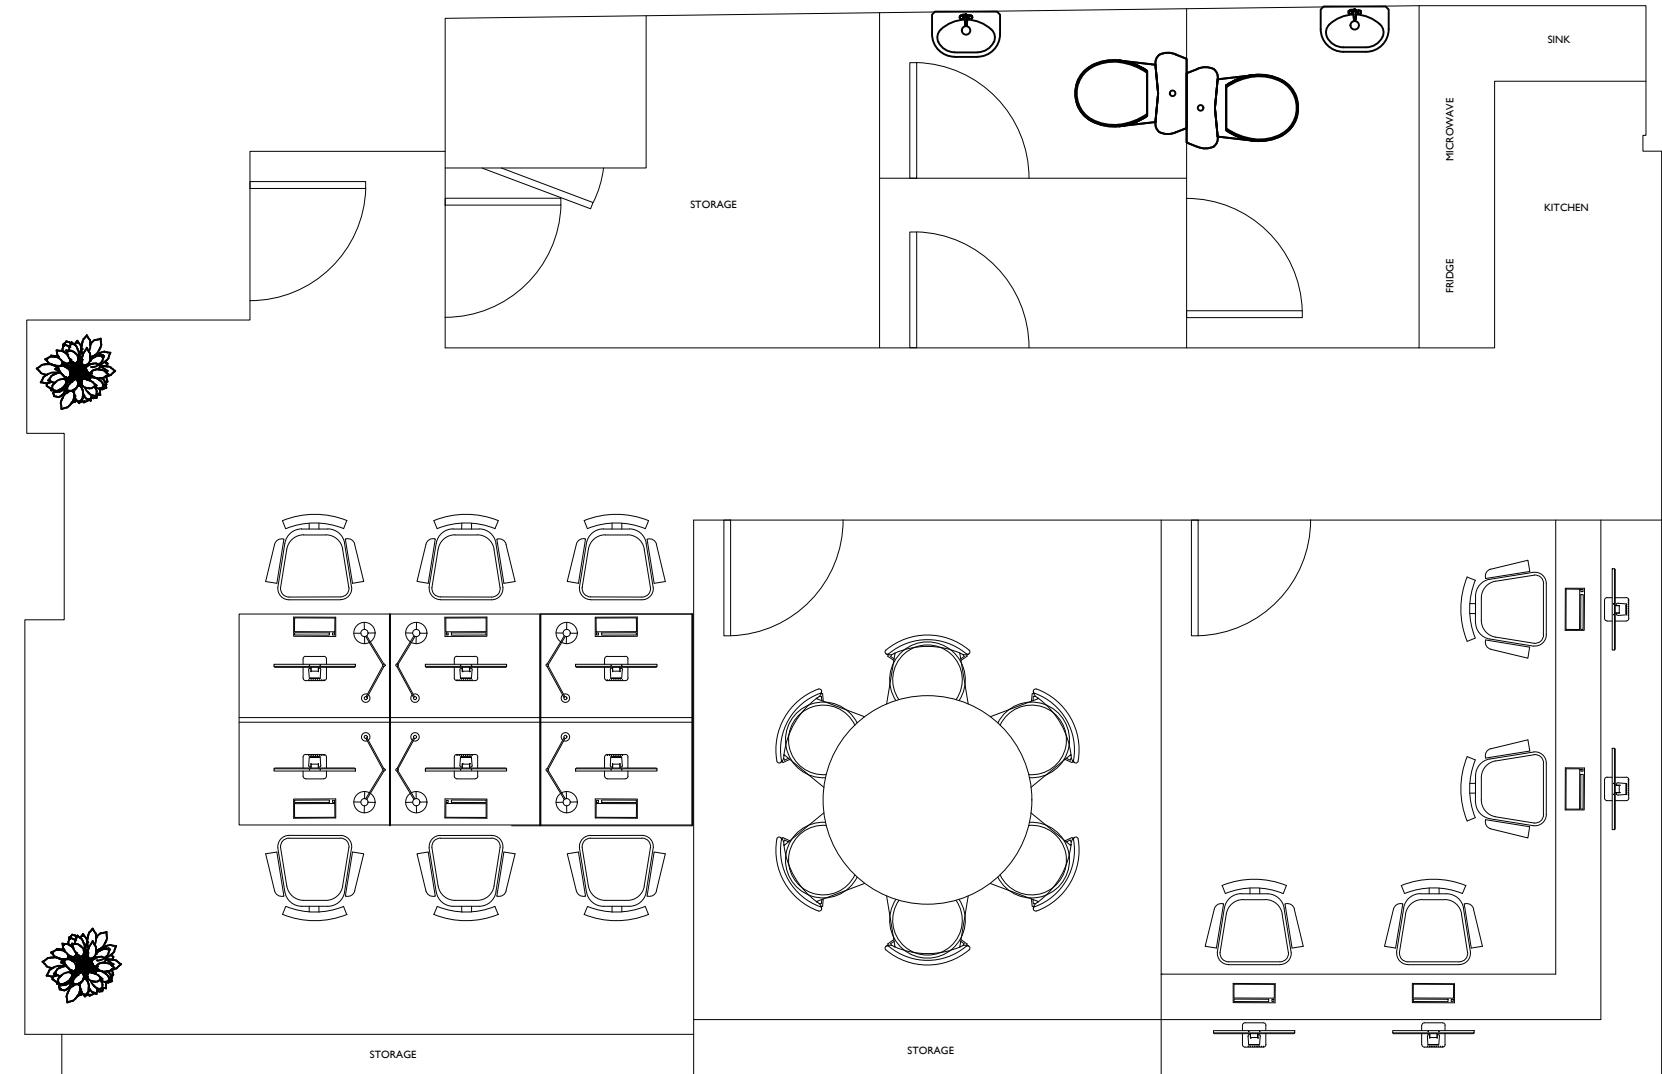

Studio Peake

First Floor, Unit 6, Glenthorne Mews,
115a Glenthorne Rd, London, W6 0LJ
Tel: 020 7736 7409
Email: info@studipeake.com

Note:

1. The design and drawings remain the property of Studio Peake. The client is licensed to use this design and documents on this site only, this license is non-transferable. The design and drawings shall not be reproduced, up-loaded to the internet or traced without the permission of Studio Peake.

2. These drawings are for the purposes of general arrangement of furniture only. Dimensions should not be used for construction.

Address:

Studio Peake

Ground Floor Office

drawing title:

001

Scale: 1:50 @ A3

Status: Prelim

drawing no.:

Drawn: SP Checked: n/a Date: 23.09.25 Rev: