

Order	Date	Description	Amount

Only Matched Chromosomes

12 Heterozygous Bands, Chrom. 6: $1 + 253 + 4911700$ $1 + 253 + 4911700$ $mat @ grand$

Amniotic

This drawing was prepared under the supervision of JACCC

This drawing was prepared with the aid of a plan at 20000

COPPERSTONE PROPERTY DEVELOPMENT AND INVESTMENT LIMITED

Q HOUSE SANDYFORD, 76 FURZE ROAD SANDYFORD INDUSTRIAL ESTATE


091101 OVERALL ESTATE DEVELOPMENT PLAN

Field No.	05045	Drill No.	A-3-00
-----------	-------	-----------	--------

Event	1:150 @ A1	1:300 @ A3	Critical	06.01.0
1				
2				
Do not scale. Use figured dimensions only. All dimensions to be checked on site. Any discrepancies between site and figured dimensions to be brought immediately to the architect's attention. Digital copies cannot be guaranteed. Only information in hard copy can be relied upon for conformity and accuracy. © This drawing is copyright.

OS maps are reproduced under Ordnance Survey Ireland Licence for AR 001107. © Ordnance Survey Ireland and Government of Ireland.

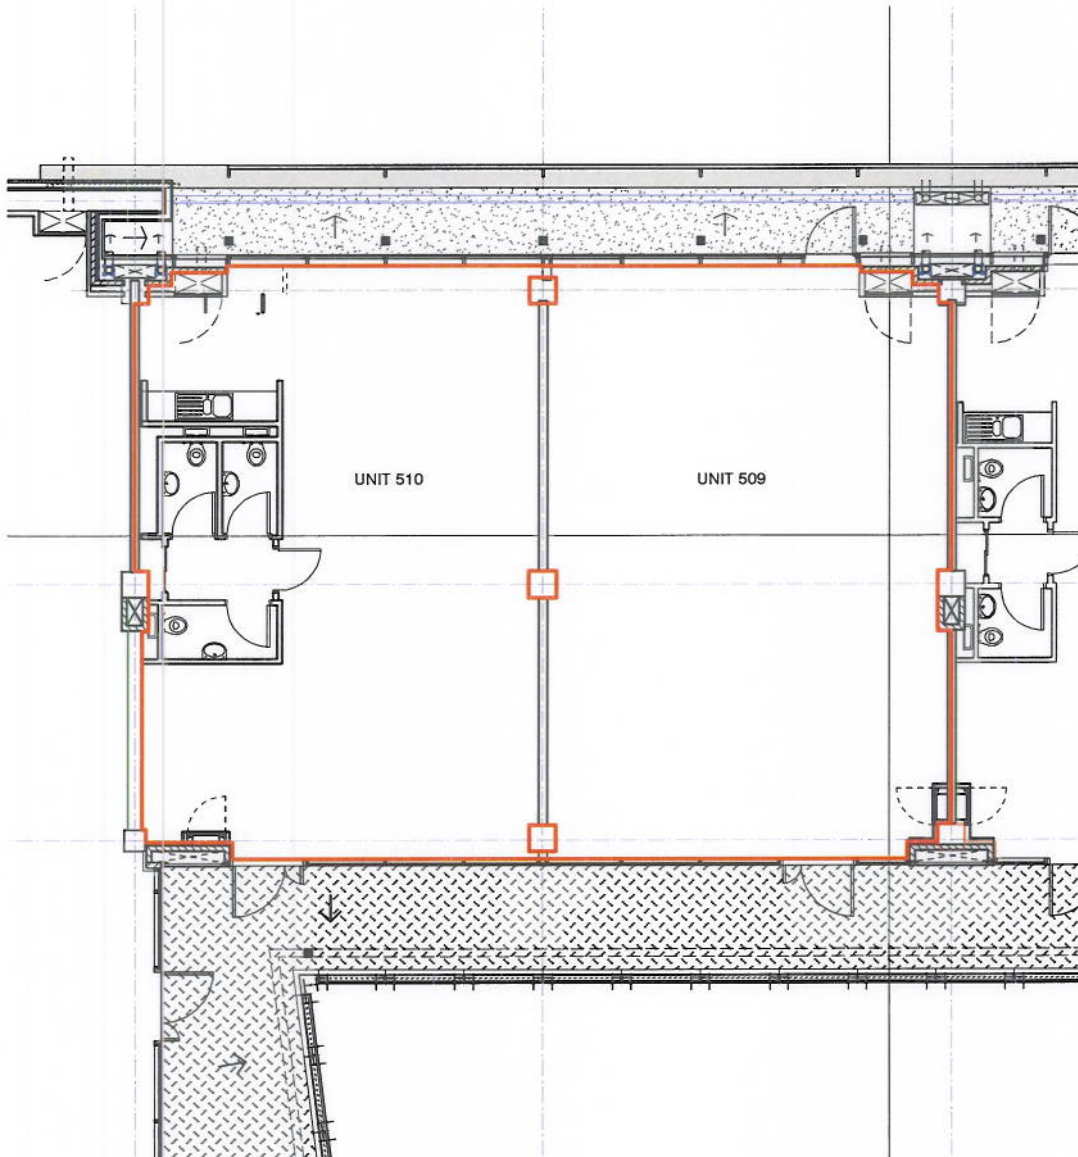

1 UNIT 509 & 510
SCALE: 1:100 @ A3

B 08-11-08 DW ISSUED FOR INFORMATION
A 07-10-08 DW ISSUED FOR INFORMATION
1 11-08-08 DW ISSUED FOR INFORMATION

Client: COPPERSTONE PROPERTY DEV & INVES LTD
Project: Q HOUSE SANDYFORD, 76 FURZE ROAD
Job number: 05045
Drawing title: FIFTH FLOOR PLAN
Drawing number: (Revision as indicated above)
Scale: 1:100 @ A3 Author: GM
Date created: 08.07.08 Checked by: CJ

LEASE PLAN

This drawing was prepared under the supervision of 77333

Cathedral Court
New Street
Dublin 8, Ireland
T +353-1 491 1700
F +353-1 491 1707
mail@dmob.ie
www.dmob.ie

DMOD

PLAN 2