


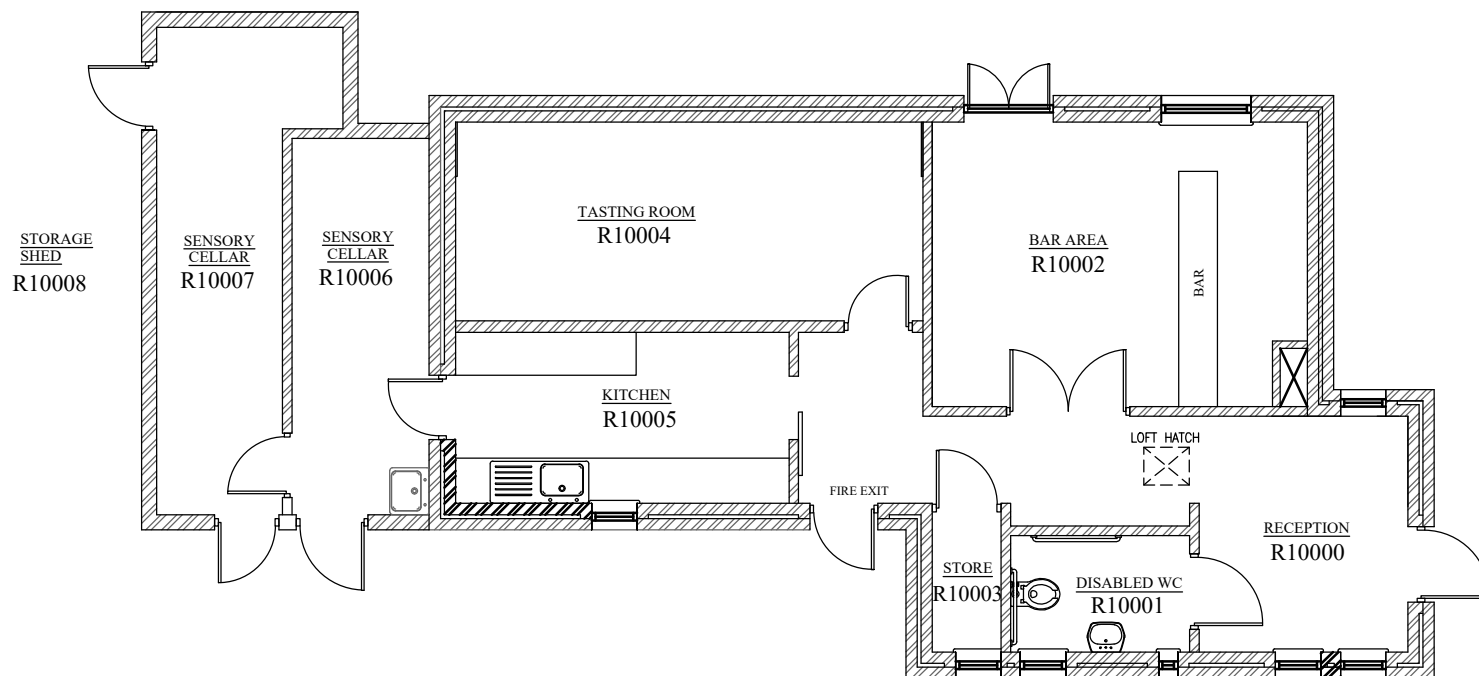

Title			
Sensory Building floor plan			
Org No	Drawn	Checked	Date
FPN 2005	M Jeffries		24/04/15
Scale		Revision	
1:100 @ A4		A	
Centenary Hall Coopers Hill Road, Redhill, Surrey, RH1 4HY Tel: (01737) 822272 www.campdenbri.co.uk		Campden BRI  food and drink innovation	