







THIS SURVEY HAS BEEN PREPARED WITH A SCALING ACCURACY FOR A PLOT AT A SCALE OF 1/250  
 ALL LEVELS ARE IN METRES DERIVED FROM GPS TRANSFORMATION OSGM15  
 THE CO-ORDINATES ARE DERIVED FROM THE ORDNANCE SURVEY ACTIVE STATION NETWORK OSTN15 (BASE STATION ST01)

- g gully
- cup'd cupboard
- svp soil and vent pipe
- rwp rain water pipe
- (3.17) room height
- a/c air conditioner unit
- \_sd\_ sliding door

 

OVERLAY  
CROSS


OVERLAY  
CROSS

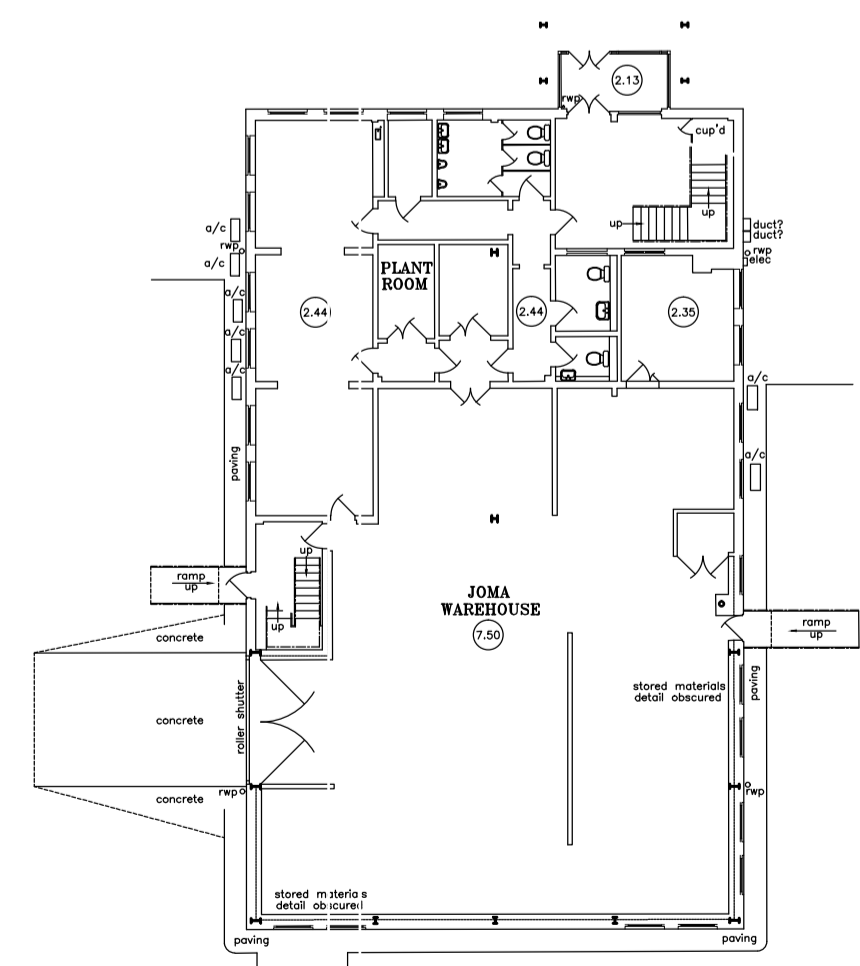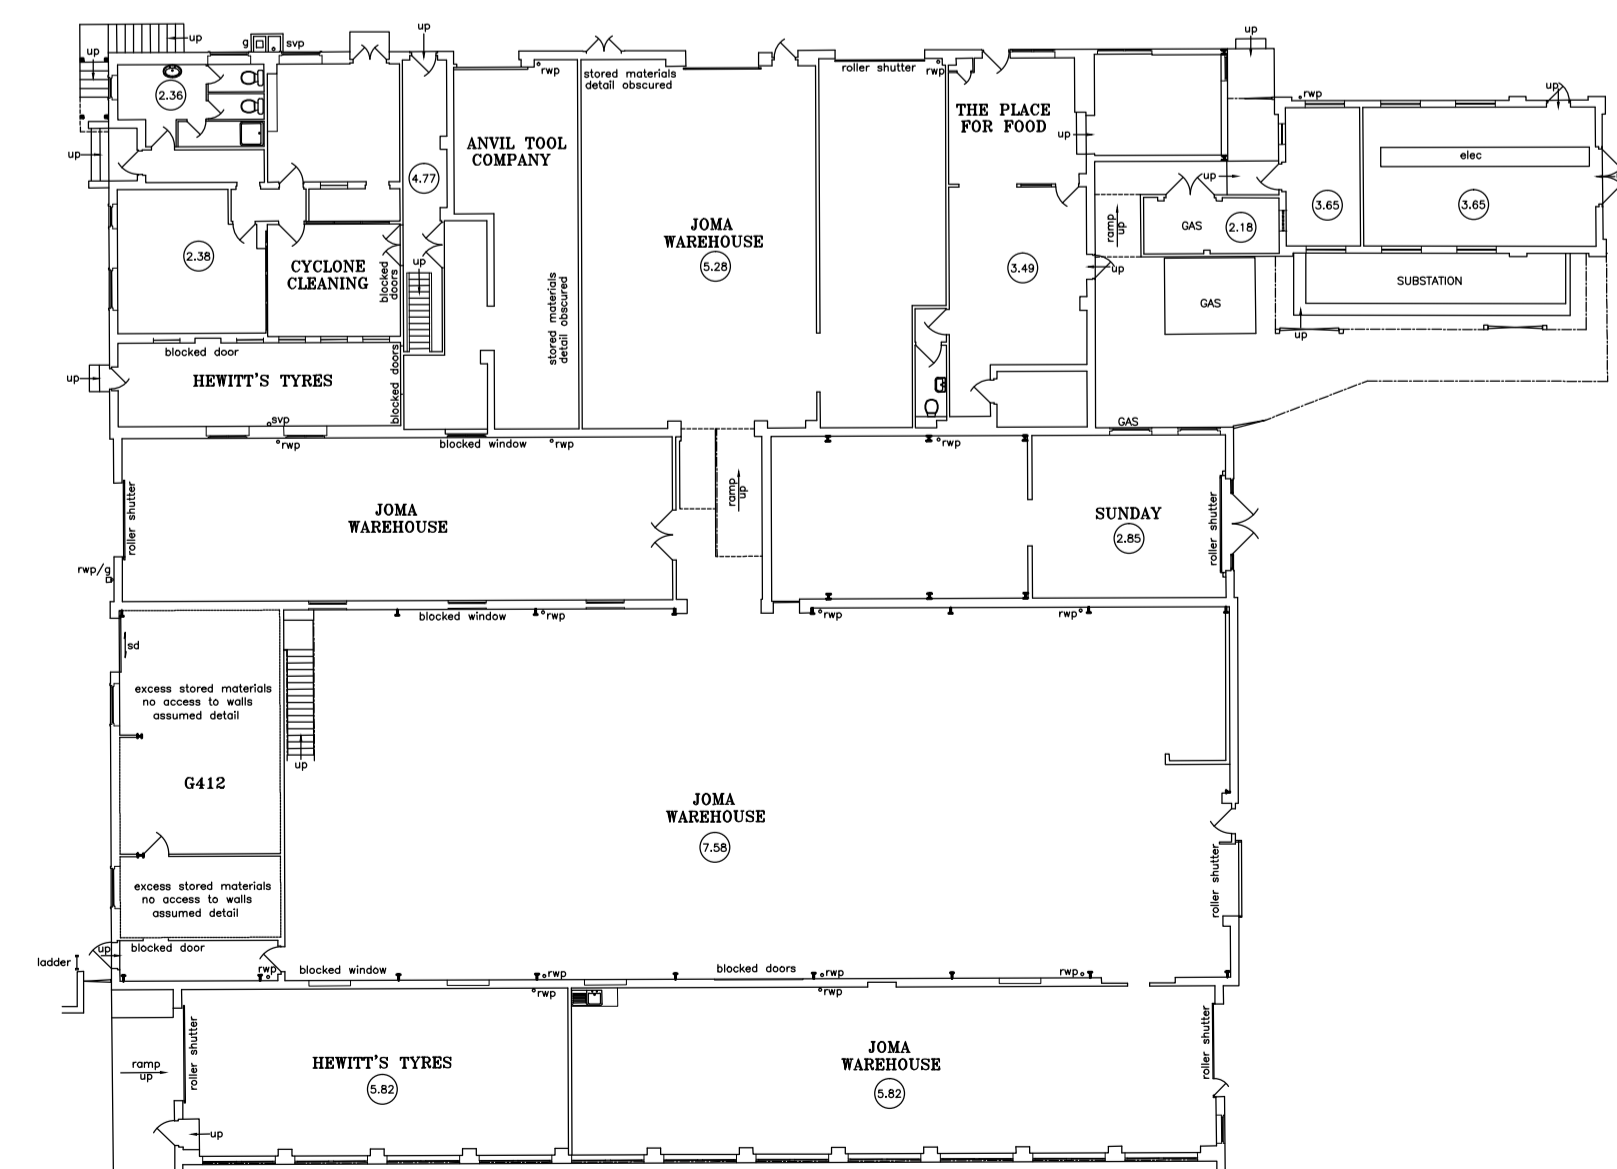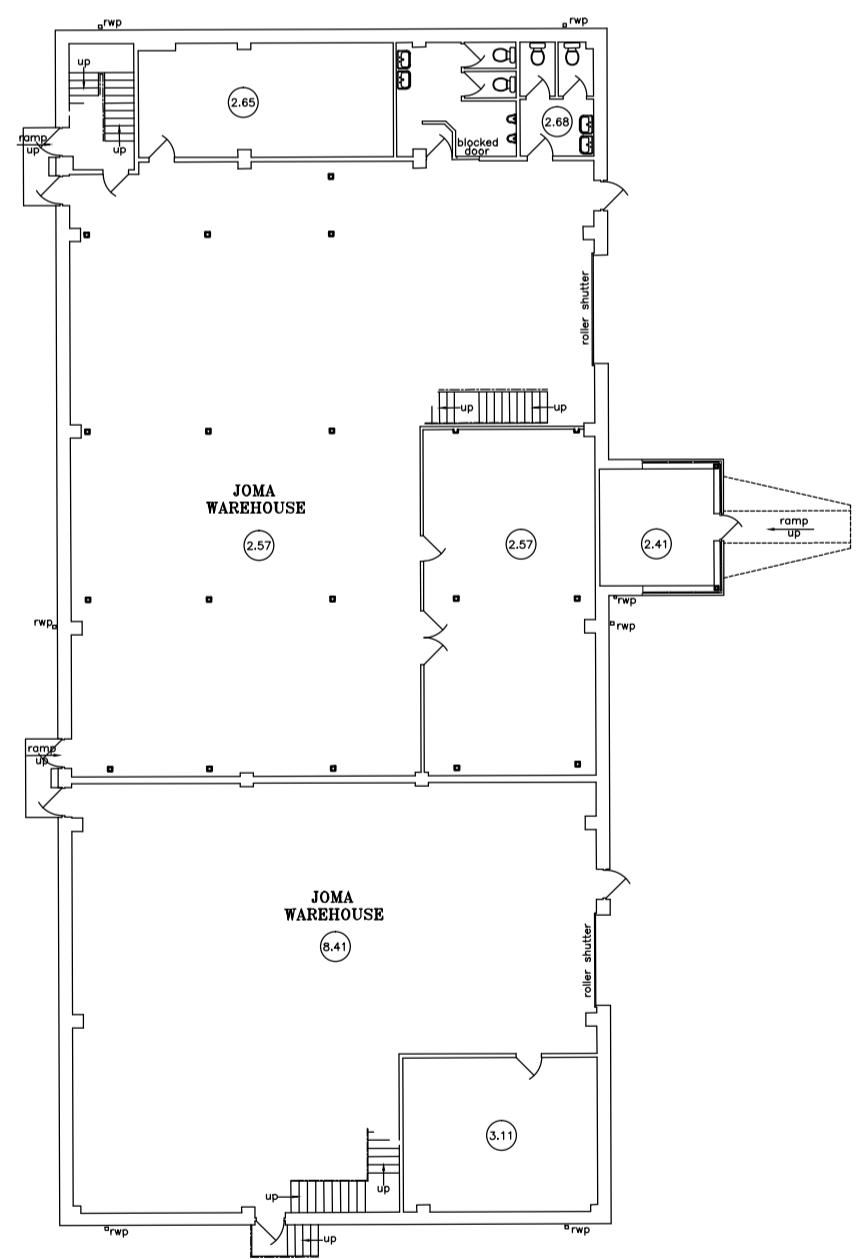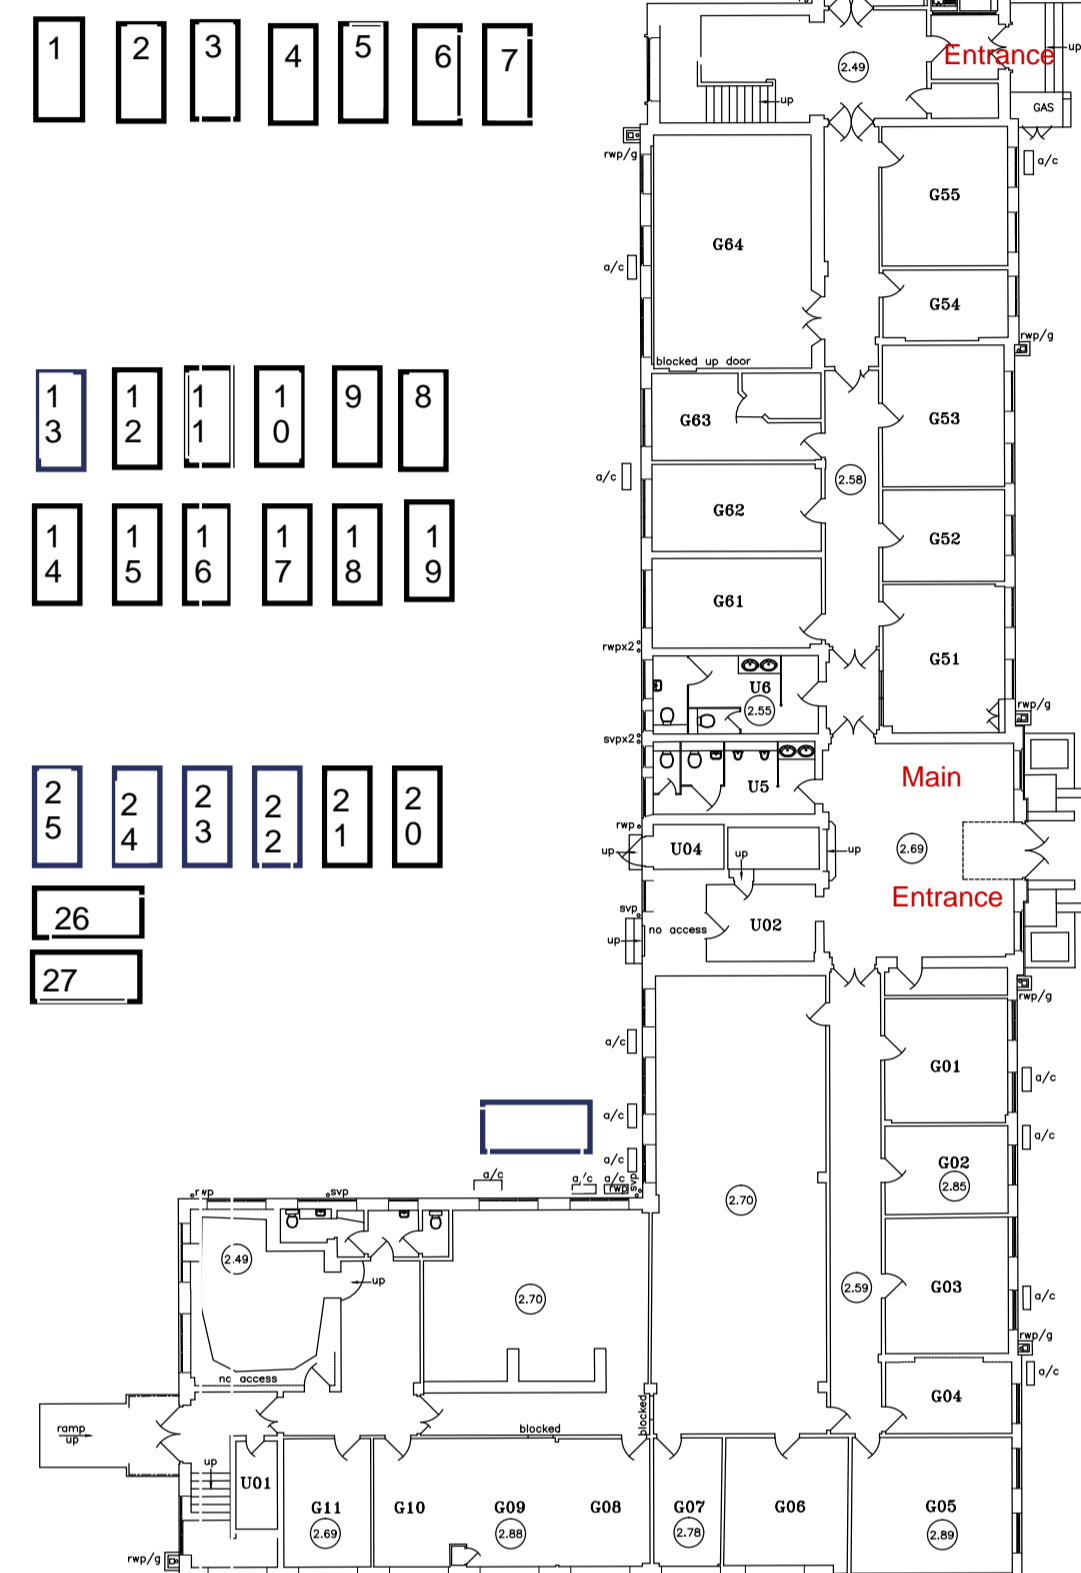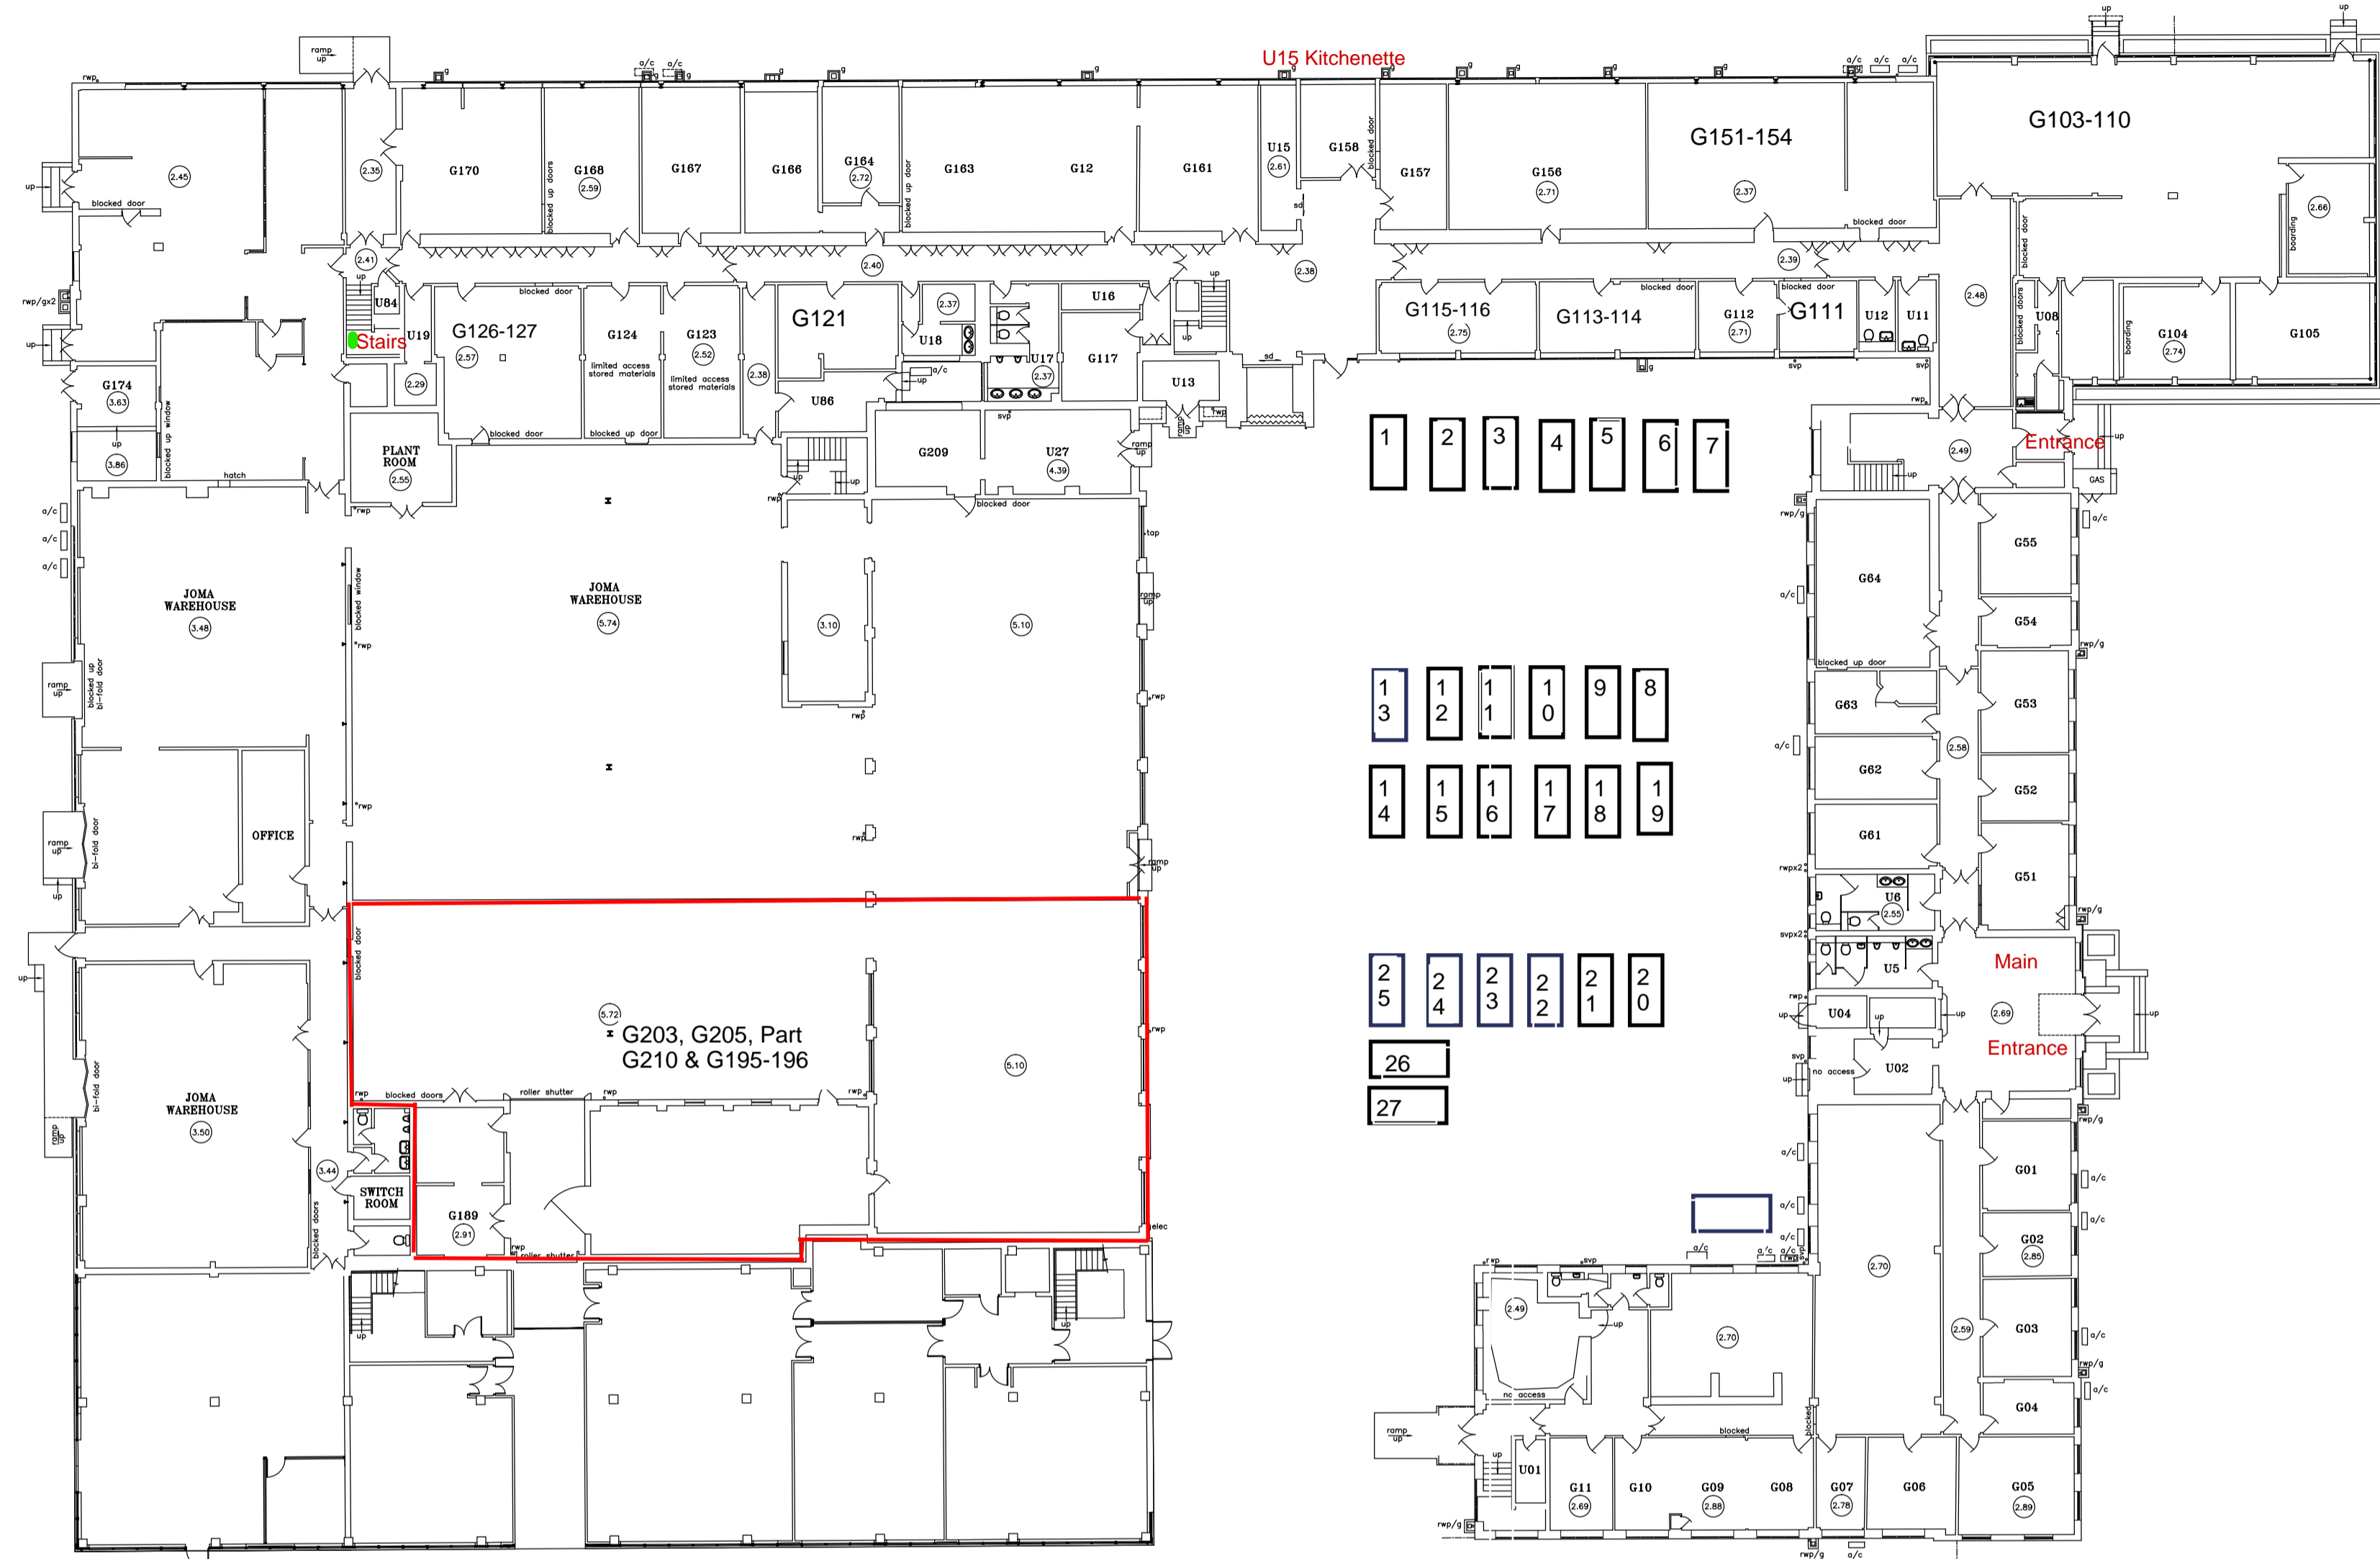

Pump house

OVERLAY  
CROSS

OVERLAY  
CROSS

 

Scale = 1 : 250

NOTE: 2 storey block to the south side of the main building is inherited data from previous survey work circa JANUARY 1998

AIM/RRJ © ON CENTRE SURVEYS LTD. 2022 ACAD	
job <b>CHERWELL BUSINESS VILLAGE</b> SOUTHAM ROAD BANBURY OXFORDSHIRE OX16 2SP	
client <b>CLOWES DEVELOPMENTS</b>	
title GENERAL ARRANGEMENT GROUND FLOOR PLAN	dwg no. 27832A-1
scale 1/250	date JANUARY 2022

**ON CENTRE SURVEYS LTD.**  
 LAND & BUILDING SURVEYORS  
 GEODETIC ENGINEERS  
 2 CHARLES COURT, BUDBROOKE ROAD, WARWICK CV34 5LZ  
 TEL: 01926 494294  
 E-MAIL: info@oncentre.co.uk  
 A member of The Survey Association