


Notes:

1 No. 2nd Floor plan

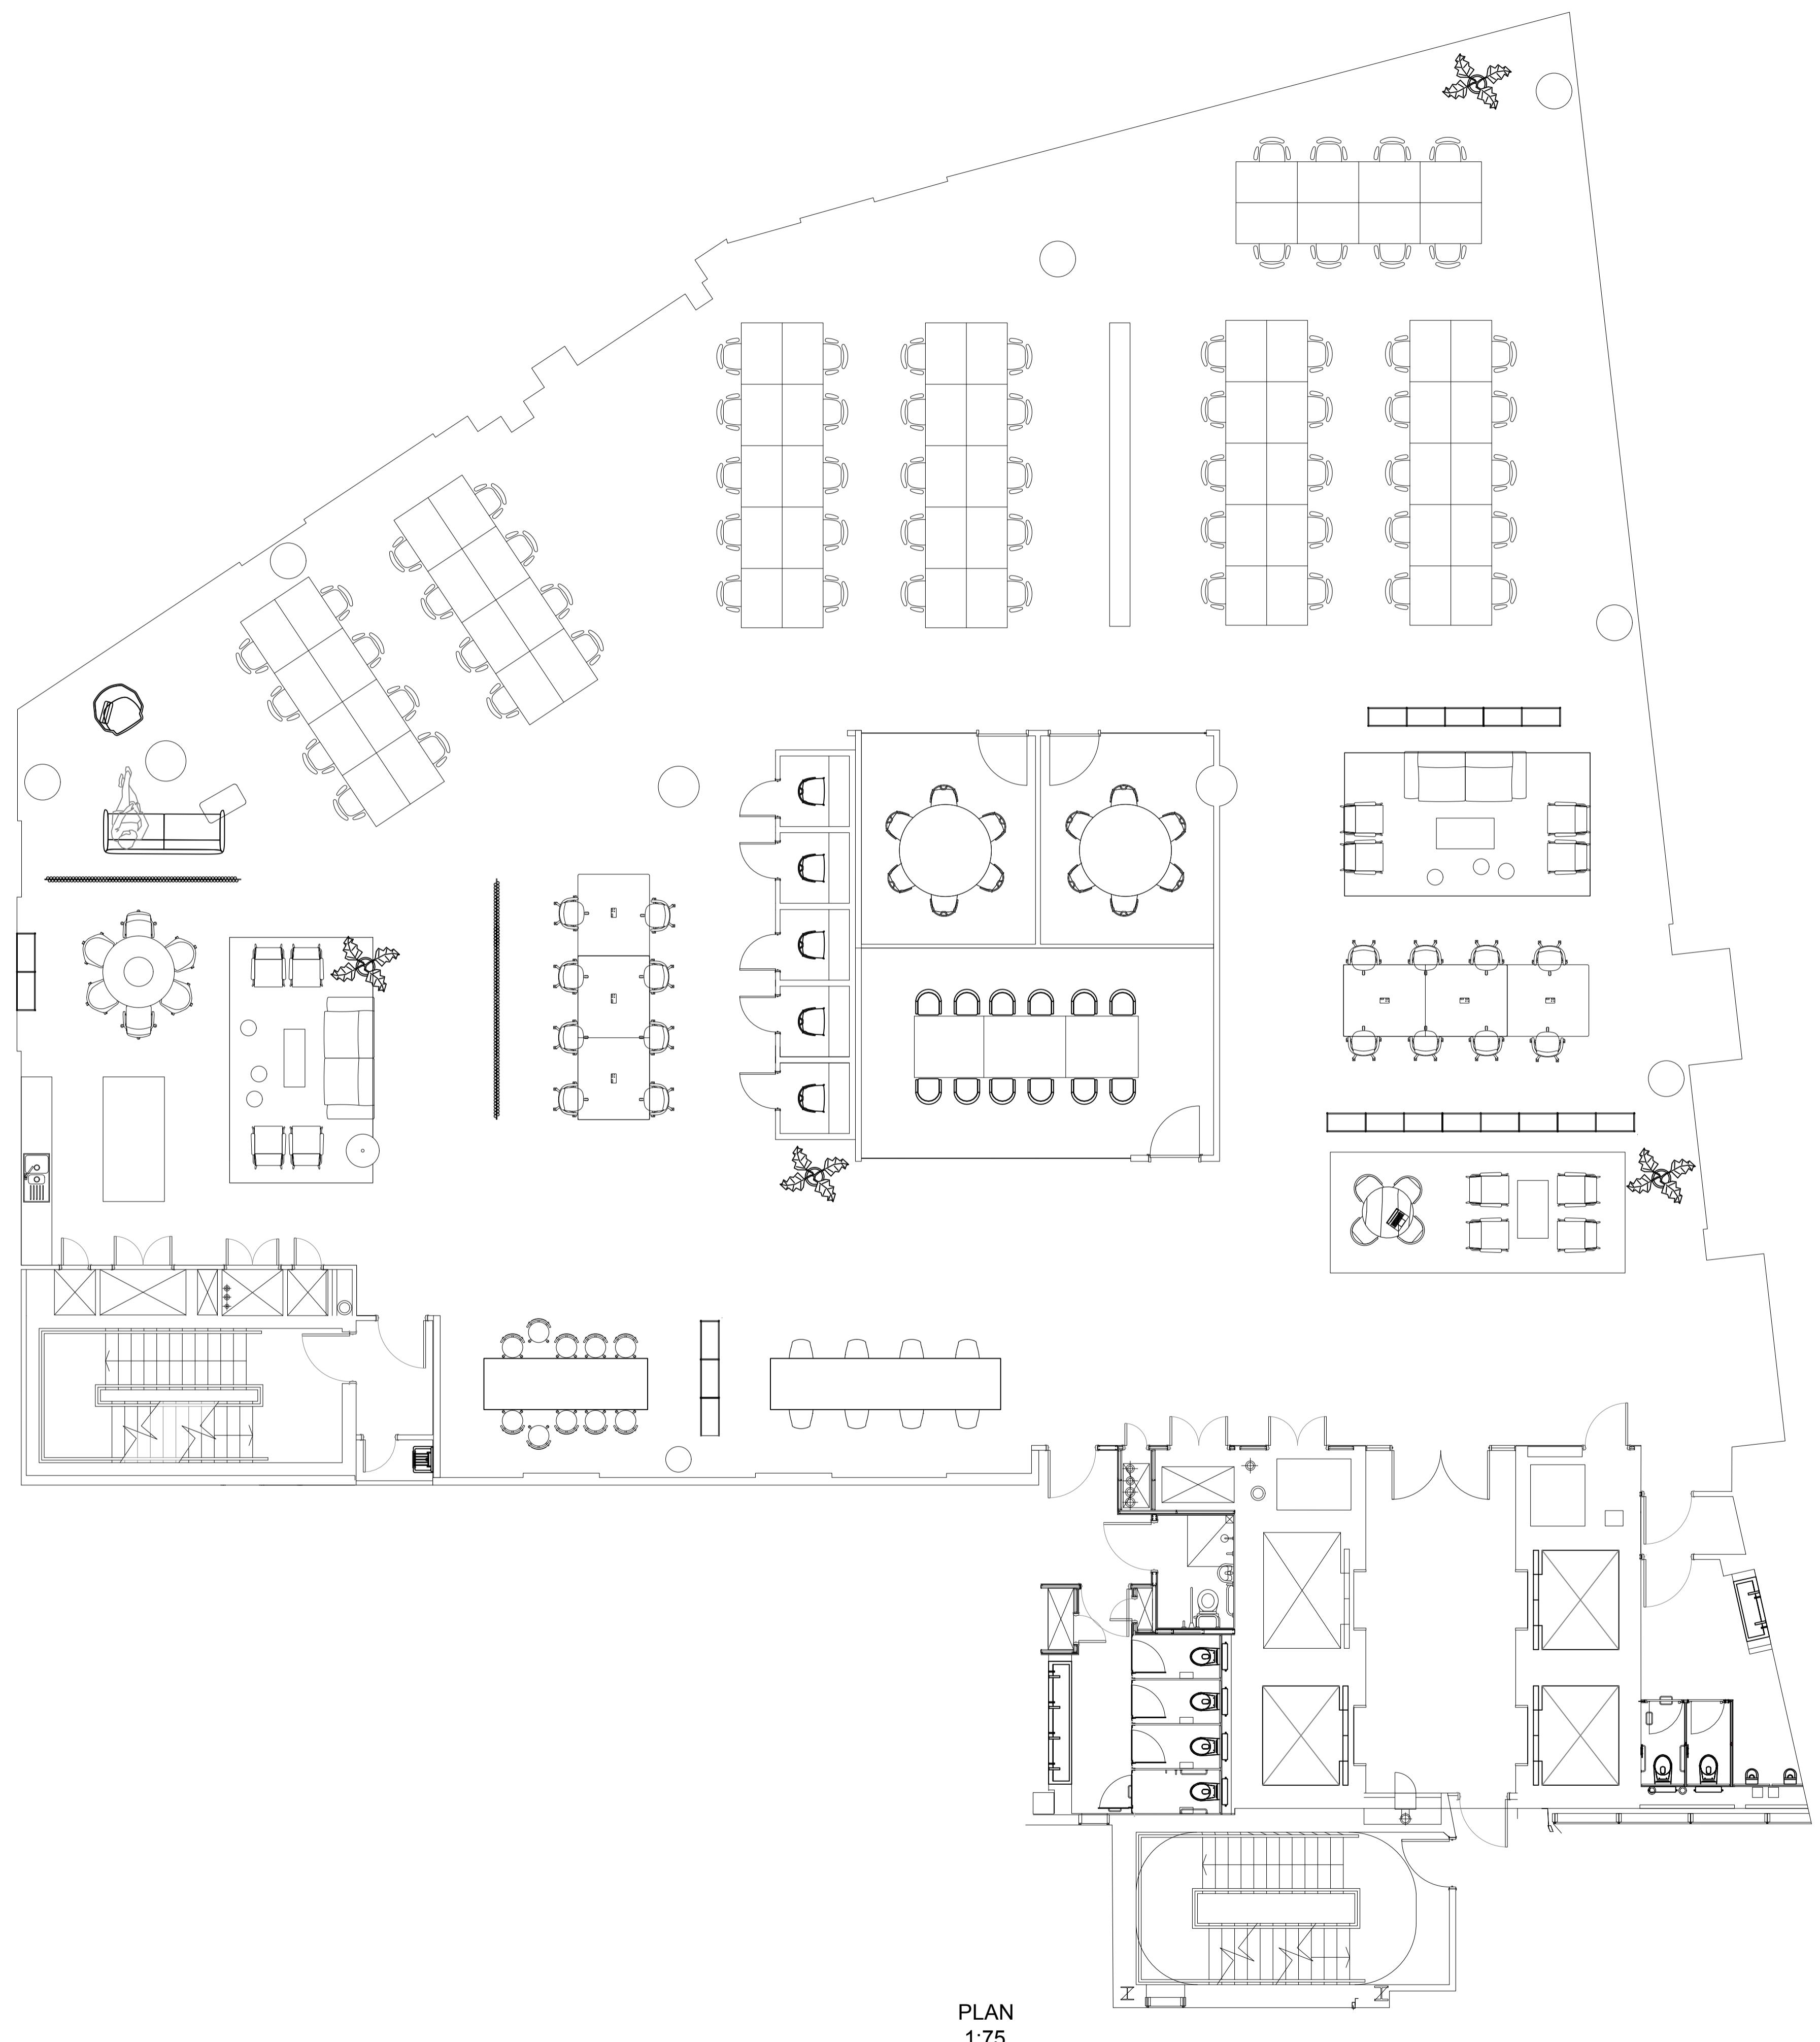

Client Sea Containers East Studio Riverside Walk 22 Upper Ground London SE1 9PD		
Drawing Title Floor Plan		
Scale: Do not scale		
Drawn By:	Date Drawn:	Checked By:
Drawing Status:		
Drawing Number:	Revision:	