

OFFICE

AREA:
GIA: 1,372.5 SQFT
 NIA: 918.8 SQFT

DRAWING NO:
GK-5FS-EX-001-L-01


LEVEL:
LOWER GROUND - L-01

SCALE:
1:100@A3

DRAWING TITLE:
EXISTING PLAN

ADDRESS:
**5 FITZROY SQUARE
 W1T 5HH
 LONDON**



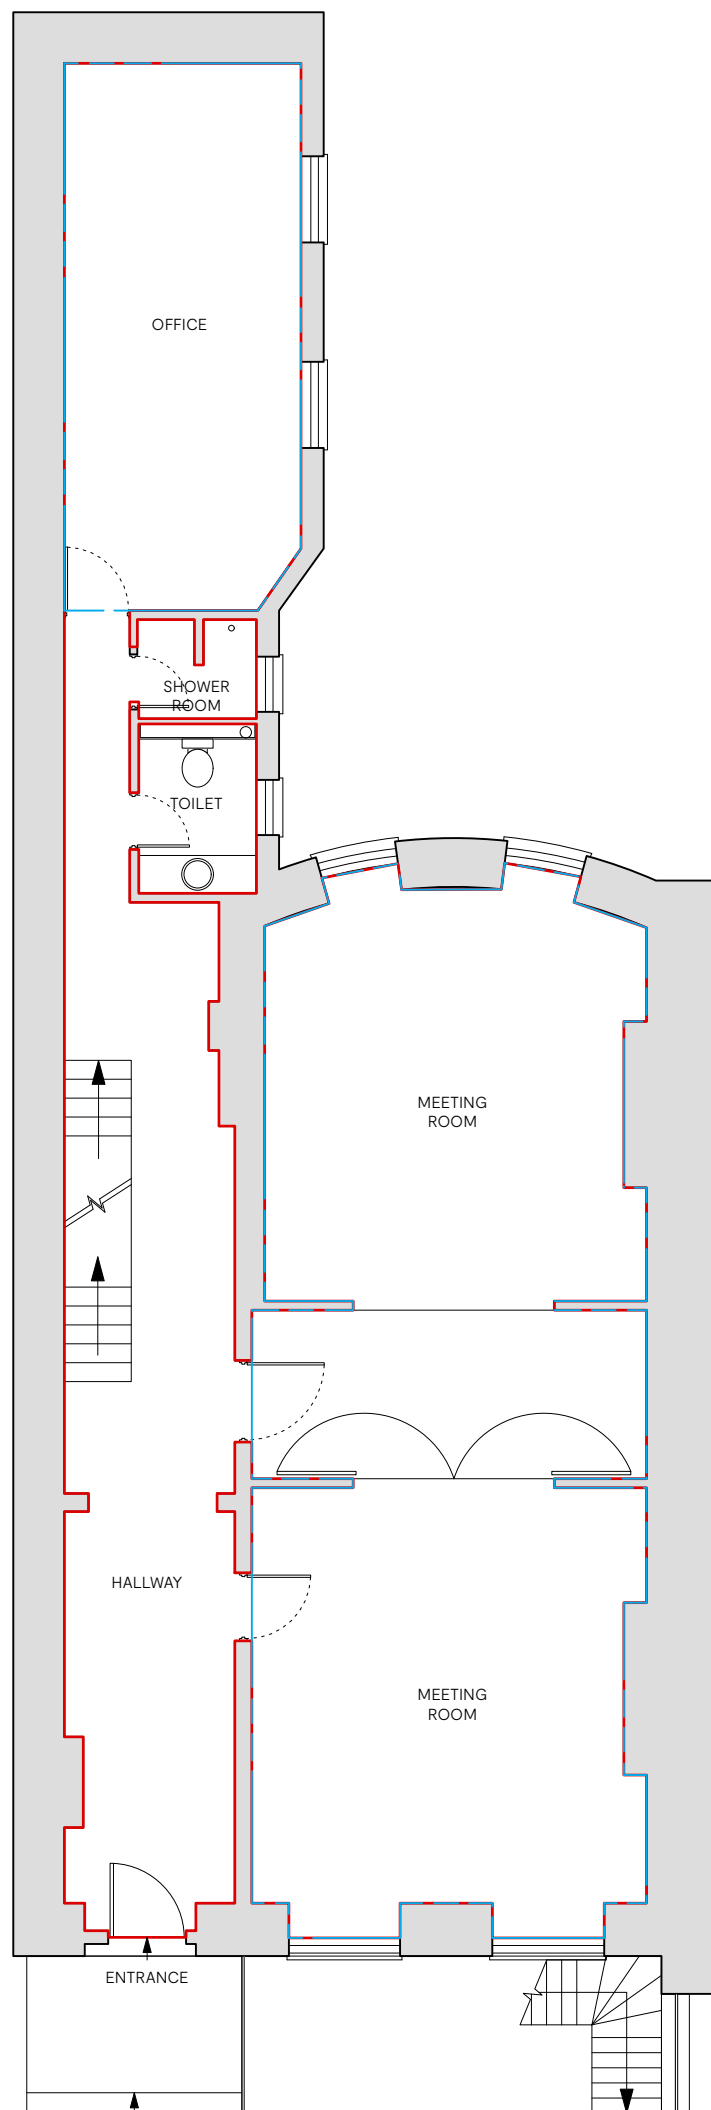

OFFICE

AREA:
GIA: 1,394.8 SQFT
 NIA: 977.6 SQFT

DRAWING NO:
GK-5FS-EX-002-L00


LEVEL:
GROUND FLOOR - L00

SCALE:
1:100@A3

DRAWING TITLE:
EXISTING PLAN

ADDRESS:
**5 FITZROY SQUARE
 W1T 5HH
 LONDON**



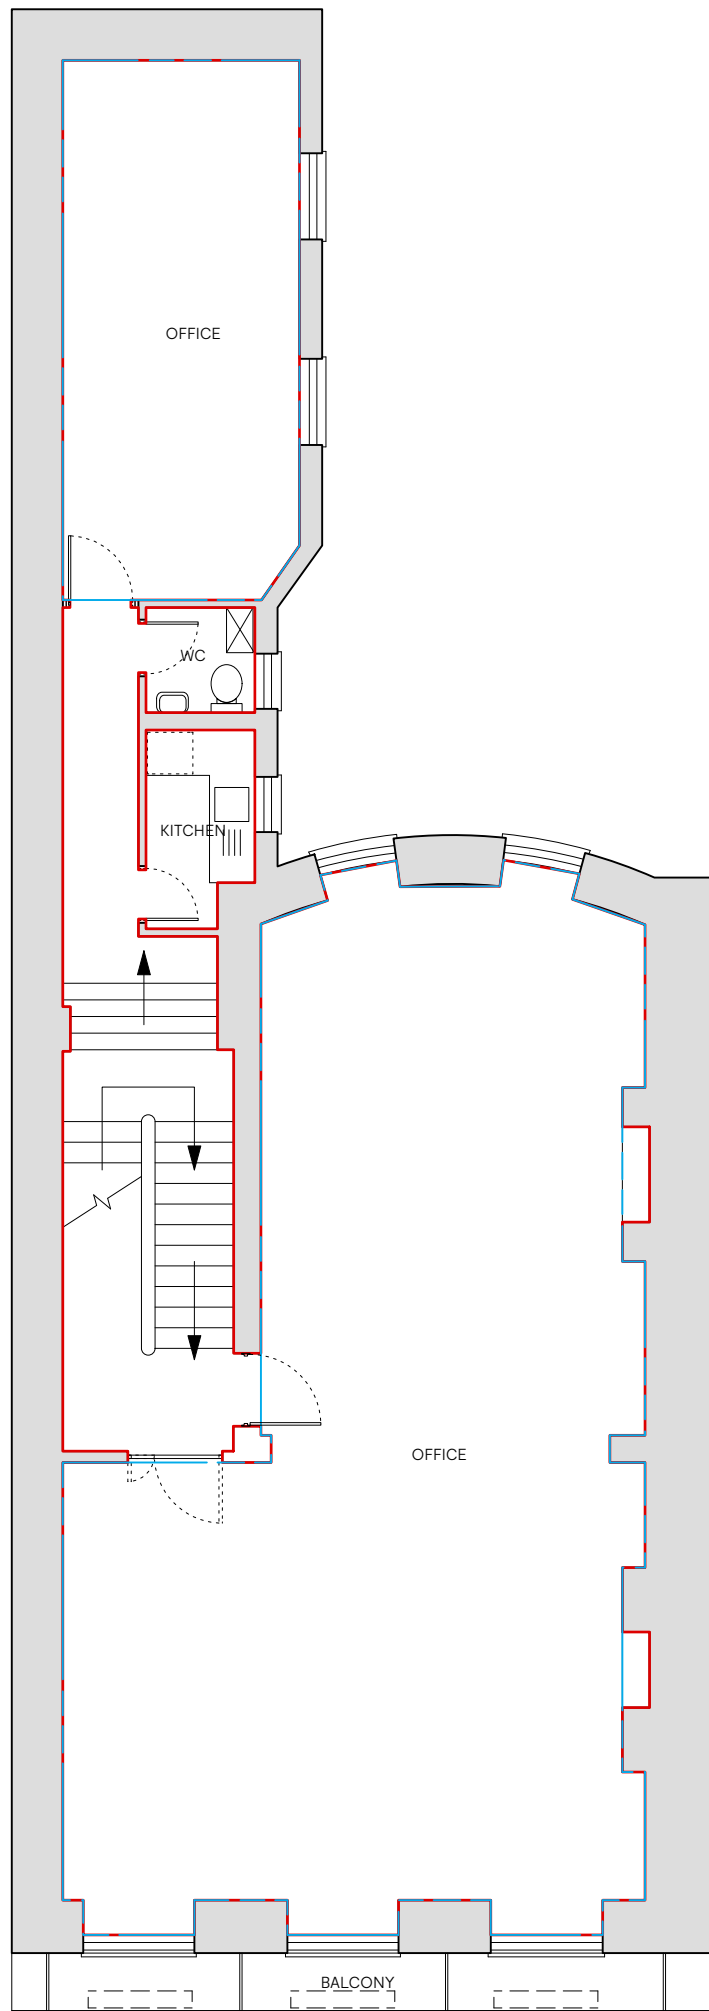

OFFICE



AREA:
GIA: 1,424.7 SQFT
 NIA: 1,137.5 SQFT


DRAWING NO:
GK-5FS-EX-003-L01

LEVEL:
FIRST FLOOR - L01

SCALE:
1:100@A3

DRAWING TITLE:
EXISTING PLAN

ADDRESS:
**5 FITZROY SQUARE
 W1T 5HH
 LONDON**

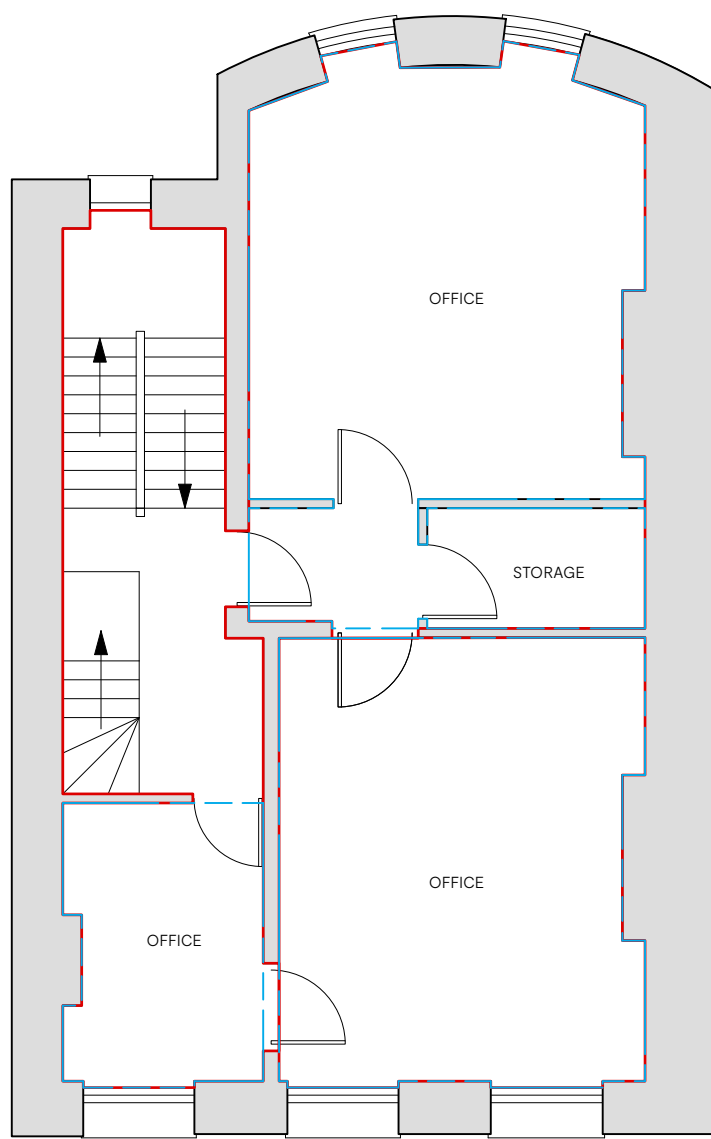

OFFICE

AREA:
GIA: 1,007.5 SQFT
NIA: 806.4 SQFT

DRAWING NO:
GK-5FS-EX-004-L02


LEVEL:
SECOND FLOOR - L02

SCALE:
1:100@A3

DRAWING TITLE:
EXISTING PLAN

ADDRESS:
5 FITZROY SQUARE
W1T 5HH
LONDON

0M 1M 5M
SCALE BAR

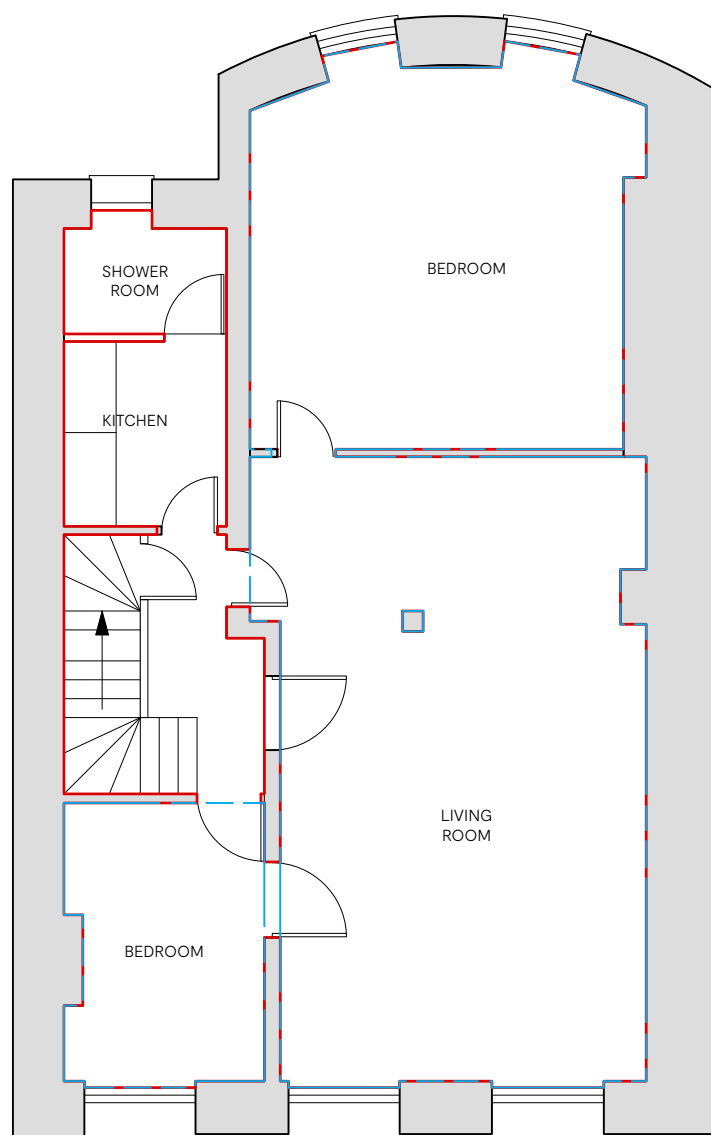

SELF CONTAINED FLAT



AREA:
GIA: 1,003.2 SQFT
NIA: 814.1 SQFT


DRAWING NO:
GK-5FS-EX-005-L03

LEVEL:
THIRD FLOOR - L03

SCALE:
1:100@A3

DRAWING TITLE:
EXISTING PLAN

ADDRESS:
5 FITZROY SQUARE
W1T 5HH
LONDON

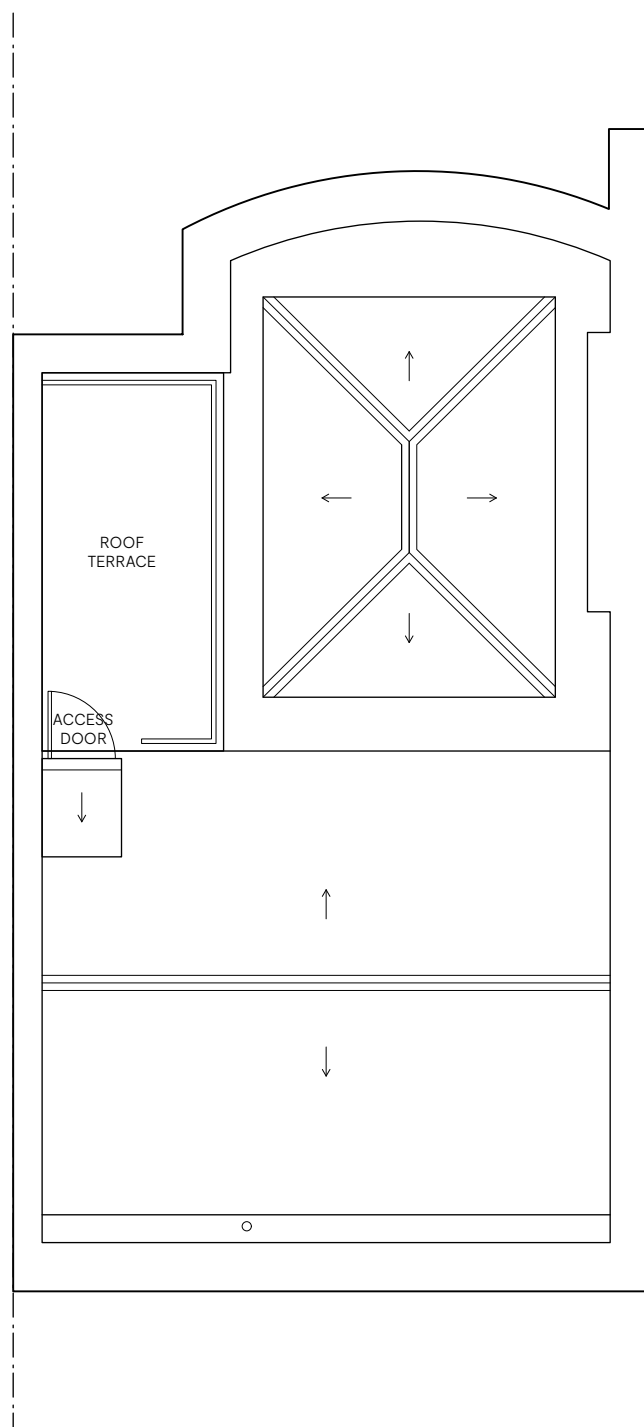

0M 1M 5M
SCALE BAR

DRAWING NO:
GK-5FS-EX-006-L04


LEVEL:
ROOF PLAN - L04

SCALE:
1:100@A3

DRAWING TITLE:
EXISTING PLAN

ADDRESS:
**5 FITZROY SQUARE
W1T 5HH
LONDON**

NO INTERNAL WORKS PROPOSED

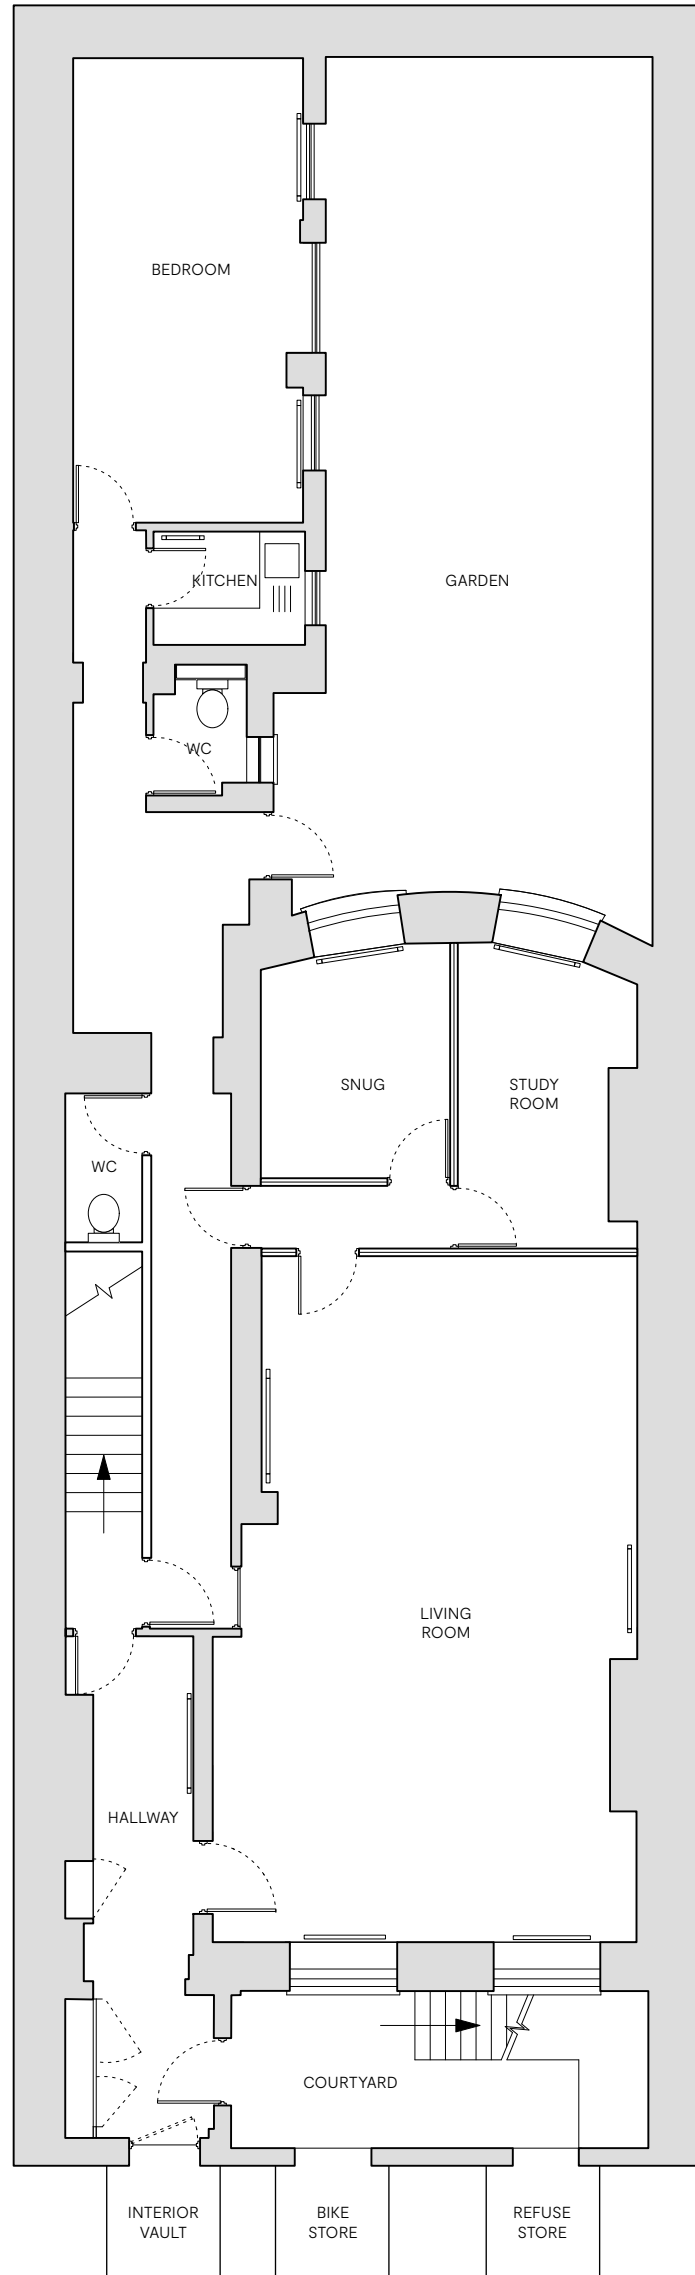

0M 1M 5M
SCALE BAR

DRAWING NO:
GK-5FS-GA-101-L-01


LEVEL:
LOWER GROUND - L-01

SCALE:
1:100@A3

DRAWING TITLE:
PROPOSED PLAN

ADDRESS:
**5 FITZROY SQUARE
W1T 5HH
LONDON**

NO INTERNAL WORKS PROPOSED

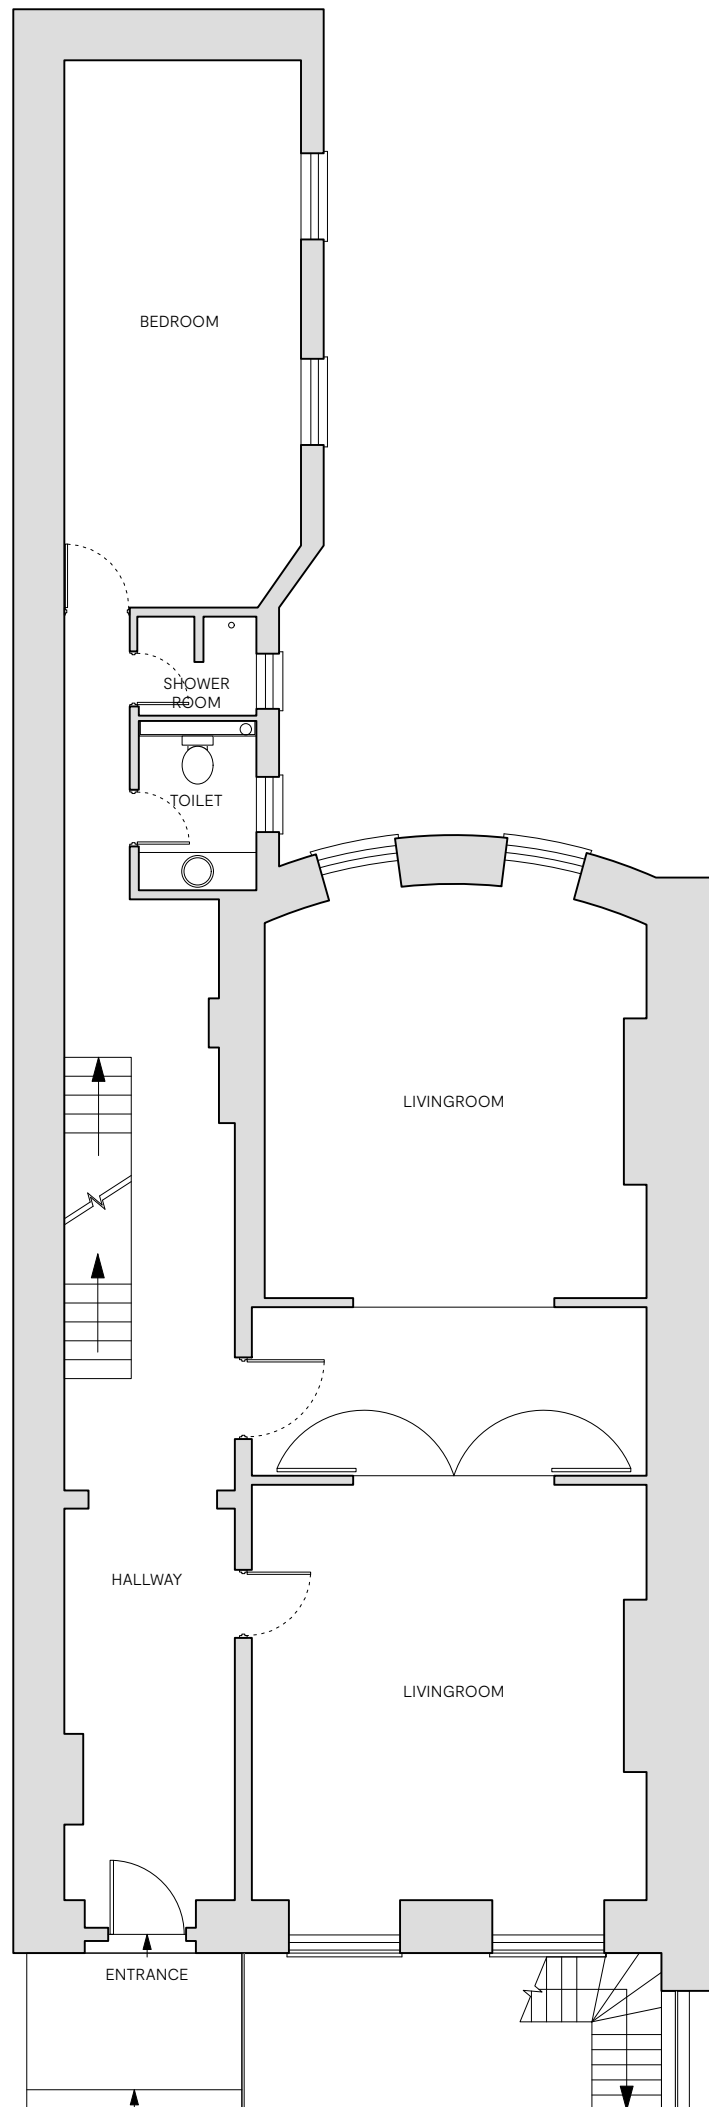

0M 1M 5M
SCALE BAR

DRAWING NO:
GK-5FS-GA-102-L00


LEVEL:
GROUND FLOOR - L00

SCALE:
1:100@A3

DRAWING TITLE:
PROPOSED PLAN

ADDRESS:
**5 FITZROY SQUARE
W1T 5HH
LONDON**

NO INTERNAL WORKS PROPOSED

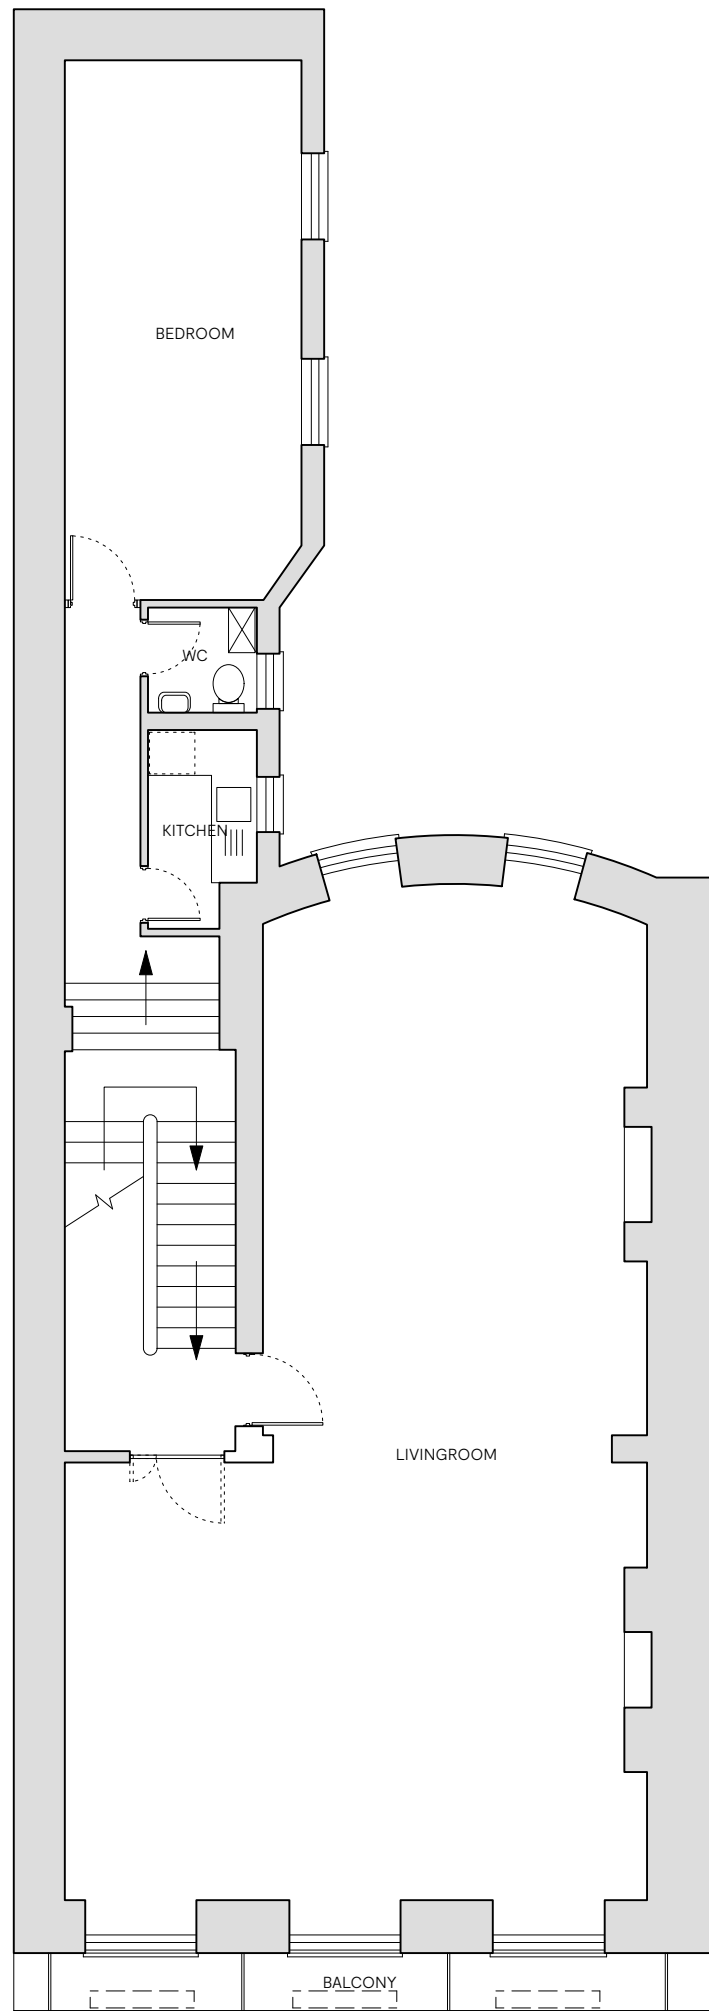

0M 1M 5M
SCALE BAR

DRAWING NO:
GK-5FS-GA-103-L01


LEVEL:
FIRST FLOOR - L01

SCALE:
1:100@A3

DRAWING TITLE:
PROPOSED PLAN

ADDRESS:
**5 FITZROY SQUARE
W1T 5HH
LONDON**

NO INTERNAL WORKS PROPOSED

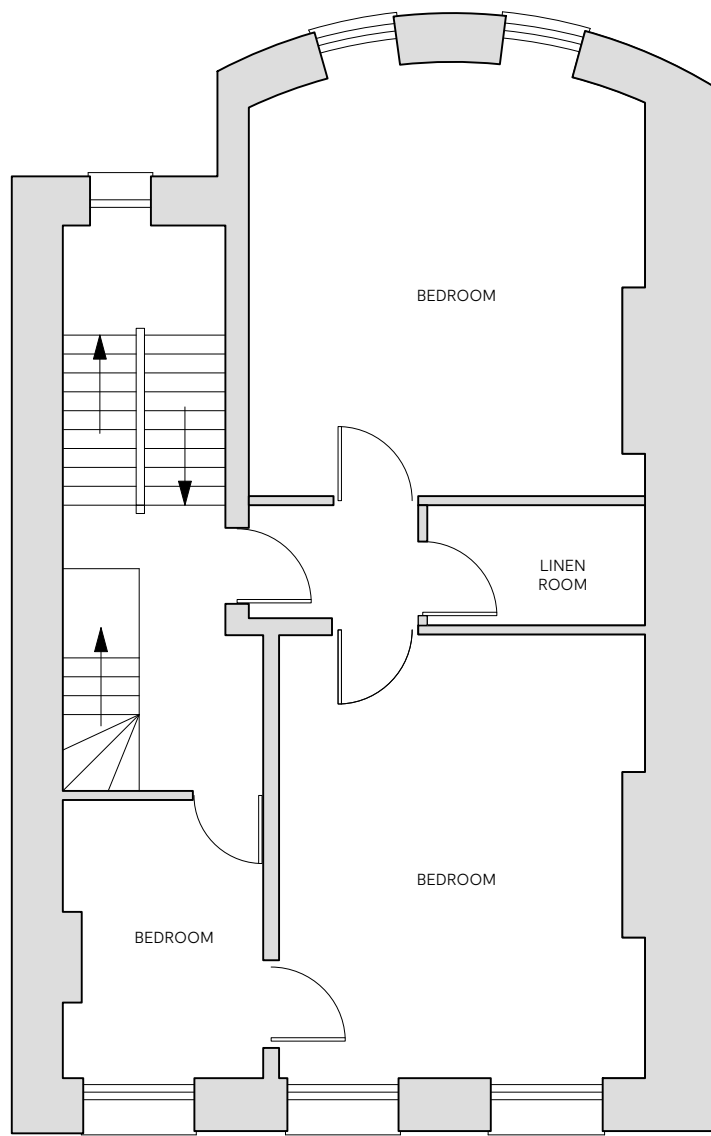

DRAWING NO:
GK-5FS-GA-104-L02


LEVEL:
SECOND FLOOR - L02

SCALE:
1:100@A3

DRAWING TITLE:
PROPOSED PLAN

ADDRESS:
**5 FITZROY SQUARE
W1T 5HH
LONDON**

NO INTERNAL WORKS PROPOSED

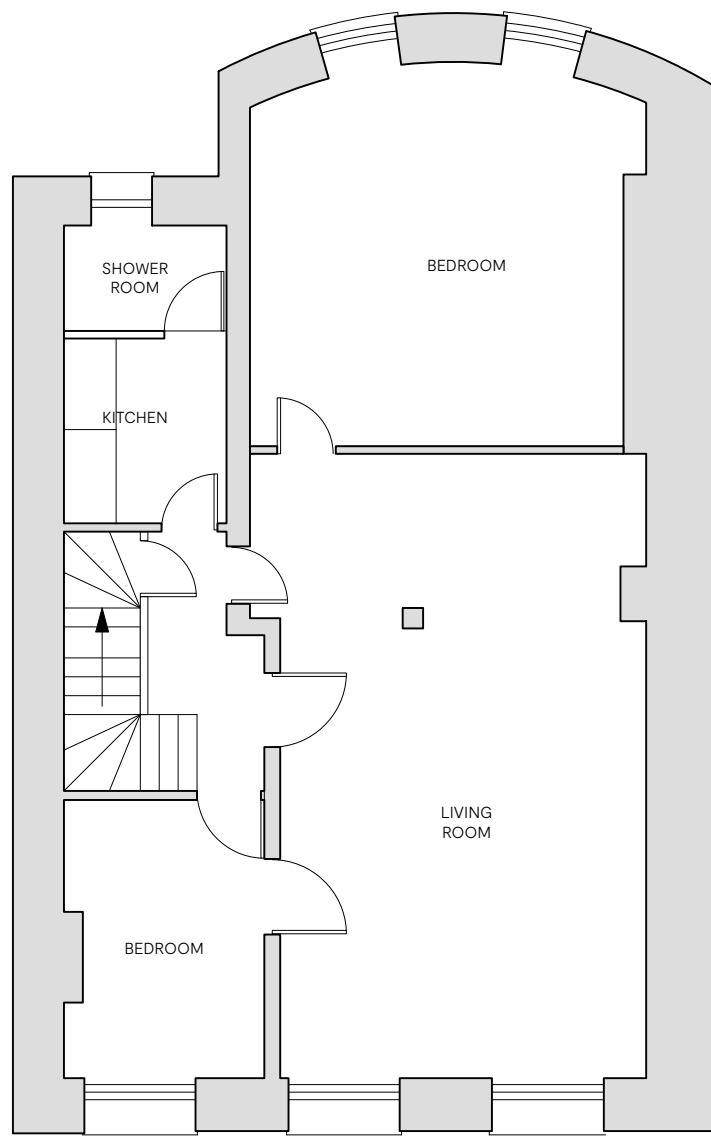

0M 1M 5M
SCALE BAR

DRAWING NO:
GK-5FS-GA-105-L03


LEVEL:
THIRD FLOOR - L03

SCALE:
1:100@A3

DRAWING TITLE:
PROPOSED PLAN

ADDRESS:
**5 FITZROY SQUARE
W1T 5HH
LONDON**

NO WORKS PROPOSED

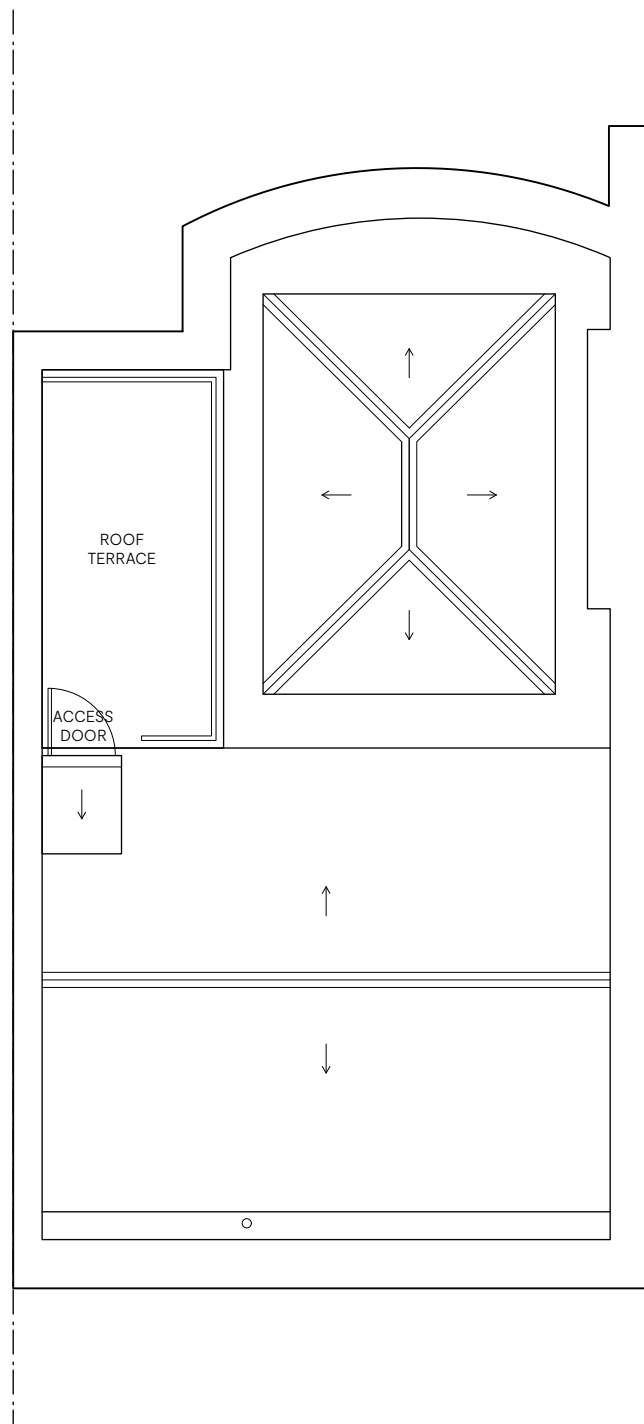

DRAWING NO:
GK-5FS-GA-106-L04

LEVEL:
ROOF PLAN - L04

SCALE:
1:100@A3

DRAWING TITLE:
PROPOSED PLAN

ADDRESS:
**5 FITZROY SQUARE
W1T 5HH
LONDON**