



1 Notre Dame Mews

1 Notre Dame Mews, Northampton, NN1 2BG

**Attractive Town Centre
Office Building with car
parking**

1,278 sq ft
(118.73 sq m)

- Town Centre location
- On-site car parking
- Planning granted for residential conversion

1 Notre Dame Mews, Northampton, NN1 2BG

Summary

Available Size	1,278 sq ft
Rent	£13,500 per annum
Price	£225,000
Rates Payable	£4,890.20 per annum Qualifying small businesses may be eligible for 100% small business rates relief
Rateable Value	£9,800
EPC Rating	E (120)

Description

A modern, well-presented, end-of-terrace office building with space to park 4 cars. The property is of traditional brick construction underneath a pitched roof.

Prior approval has been granted, planning ref 2024/3797/PA for change of use from offices (Use Class E) to a dwelling house (Use Class C3) under Schedule 2 Part 3 Class MA.

Location

The property occupies in an easily accessible, town centre location, just north of Northampton’s main retail pitch of Abington Street. The office is located on a small road which houses a variety of professional, administrative and residential tenants.




Viewing & Further Information




Elliott Halliwell
01604639657
eh@hadlands.co.uk

The above information contained within this email is sent subject to contract. These particulars are for general information only and do not constitute any part of an offer or contract. All statements contained therein are made without responsibility on the part of the vendors or lessors and are not to be relied upon as statement or representation of fact. Intending purchasers or lessees must satisfy themselves, by inspection, or otherwise, as to the correctness of each of the statements of dimensions contained in these particulars.


Redress Scheme Notice - Hadland Chartered Surveyors is a member of The Property Ombudsman (TPO) redress scheme. If you have a complaint that cannot be resolved with us, you can refer it to TPO at www.tpos.co.uk
Generated on 15/07/2025

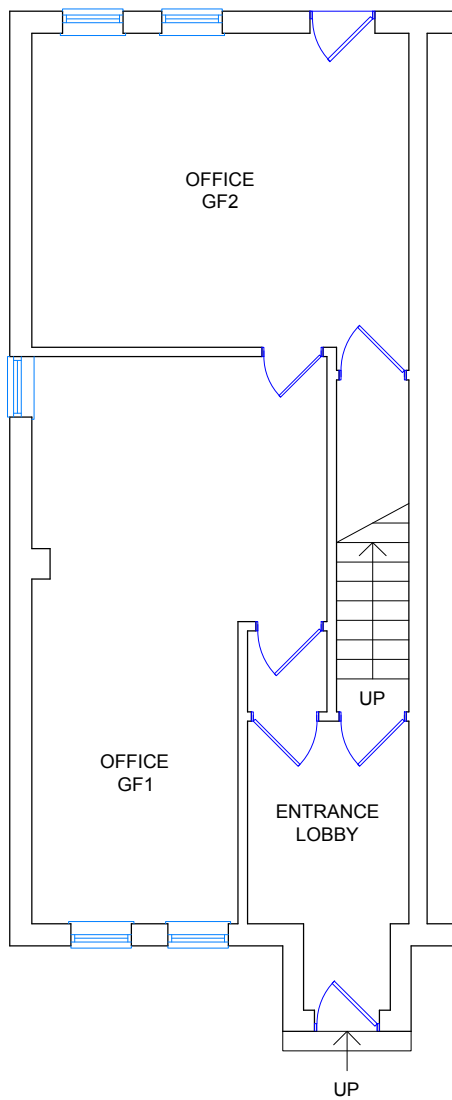

EXISTING GROUND FLOOR
Scale 1:100

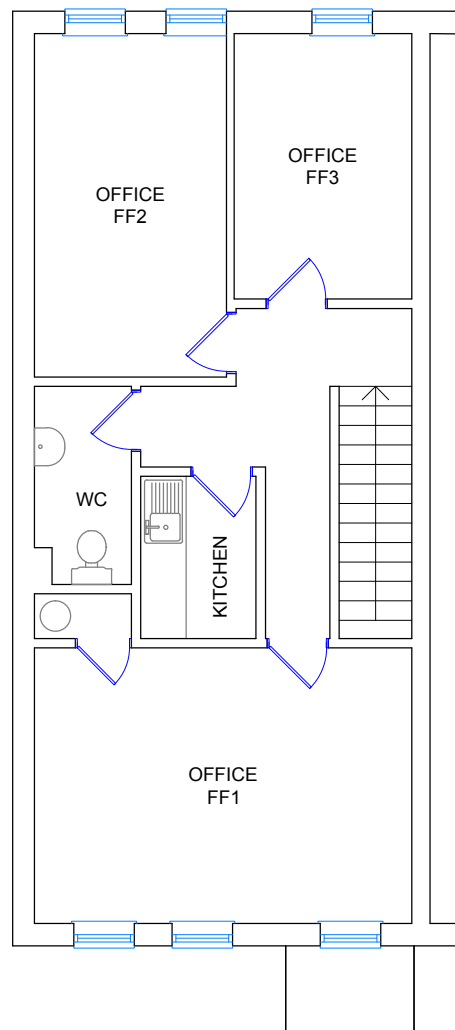


EXISTING FIRST FLOOR
Scale 1:100

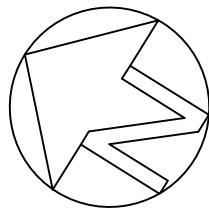


Scale 1:100 - Metres



Address 1 Notre Dame Mews Northampton NN1 2BG	Drawn TDO	Date April 2024	Scale See Drawing	Paper Size A4
	Drawing No. 2404-10			
Title Existing Floor Plans	the drawing office services Ltd Northampton NN4 0UD - tel: 01604 767771 email: info@drawingofficeservices.co.uk			

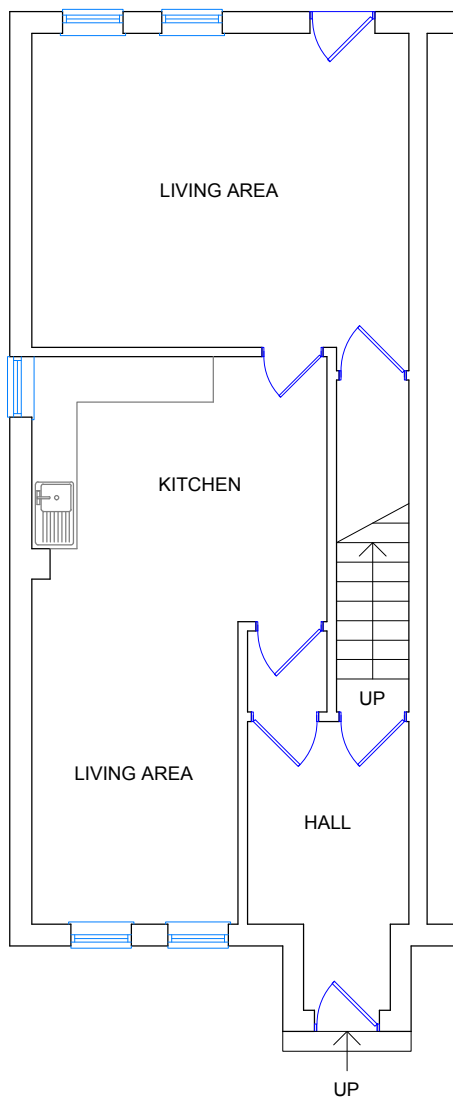


PROPOSED GROUND FLOOR
Scale 1:100

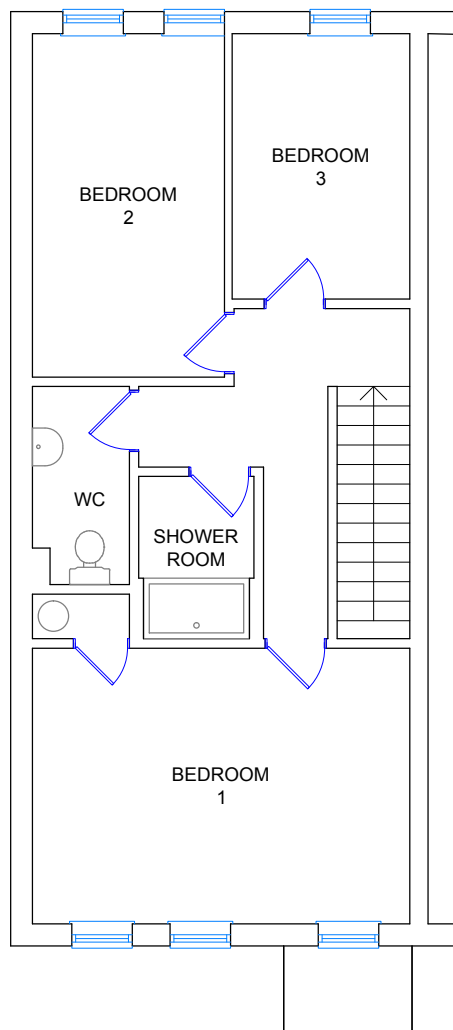


PROPOSED FIRST FLOOR
Scale 1:100

 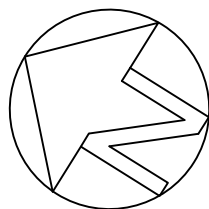

Address 1 Notre Dame Mews Northampton NN1 2BG	Drawn TDO	Date April 2024	Scale See Drawing	Paper Size A4
	Drawing No. 2404-11			
Title Proposed Floor Plans	the drawing office services Ltd Northampton NN4 0UD - tel: 01604 767771 email: info@drawingofficeservices.co.uk			

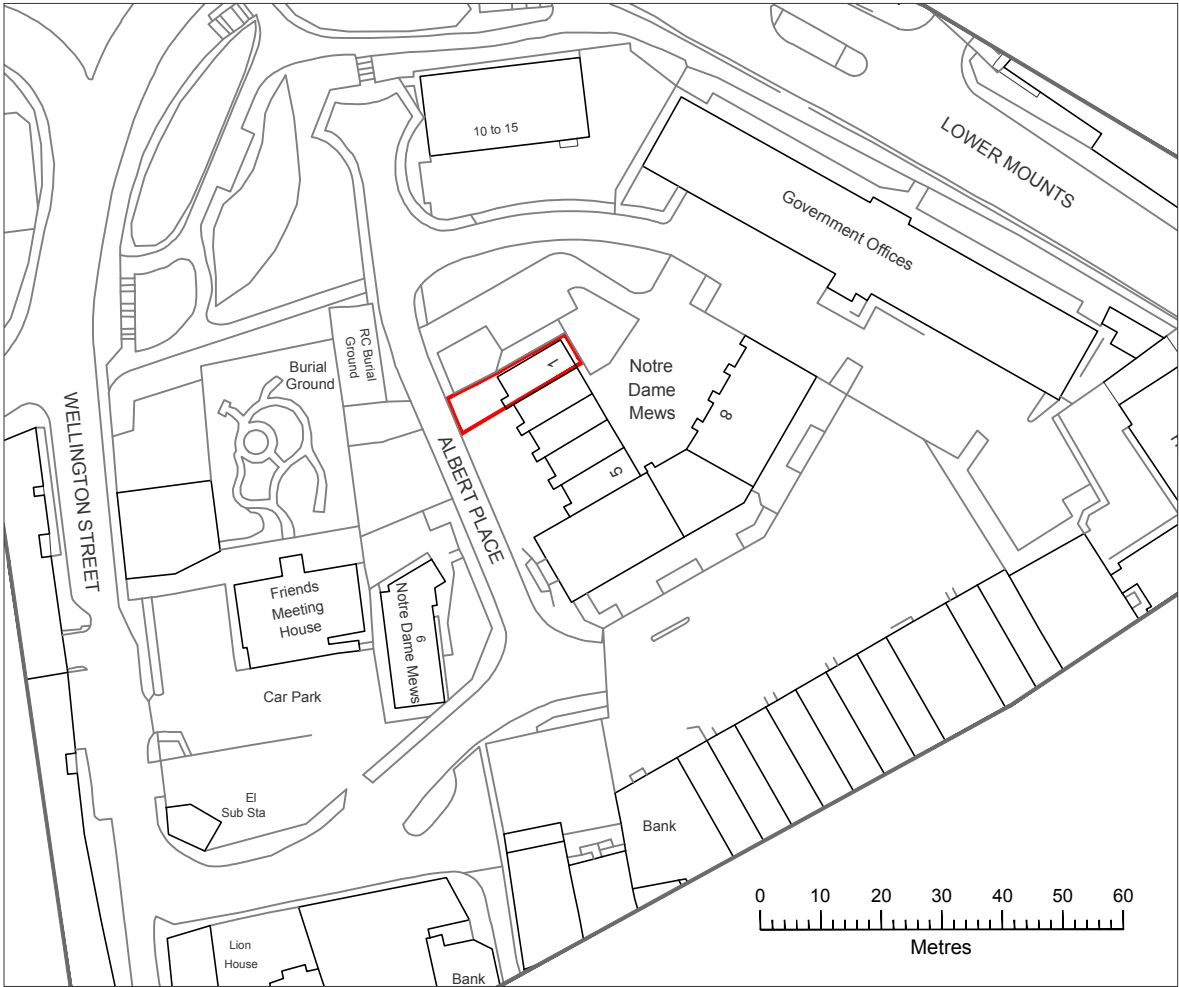

SITE LOCATION PLAN
Scale 1:1250

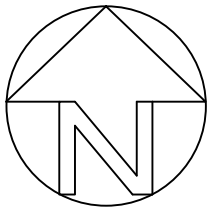

Address 1 Notre Dame Mews Northampton NN1 2BG	Drawn TDO	Date April 2024	Scale See Drawing	Paper Size A4
	Drawing No. 2404-12			
Title Site Location Plan	the drawing office services Ltd Northampton NN4 0UD - tel: 01604 767771 email: info@drawingofficeservices.co.uk			