



75/77 Overstone Road

75-77 Overstone Road, Northampton, NN1 3JW

Investment/Development opportunity

3,885 sq ft
(360.93 sq m)

- 5 residential units with planning permission granted for an additional two units on the ground floor
- Significant redevelopment in the vicinity
- Located on the fringe of Northampton Town Centre
- Existing residential units currently fully let
- Scope for reconfiguration

75/77 Overstone Road, 75-77 Overstone Road, Northampton, NN1 3JW

Summary

Available Size	3,885 sq ft
Price	£695,000
Business Rates	N/A
Service Charge	N/A
VAT	Not applicable
Estate Charge	N/A
EPC Rating	Upon enquiry

Description

The subject property comprises a former Victorian factory/warehouse, with 5 residential units above (consisting of a mixture of bedsits, flats and studios). 75 Overstone Road is three storeys with basement accommodation and 77 Overstone Road is two storeys with basement accommodation. They are both of traditional brick construction underneath a pitched tiled roof, with flat roofs in sections (currently used as 'roof terraces'). The ground floor was most recently used as a kitchen showroom/workshop.

The residential units have been refurbished to a high standard. The units benefit from double-glazed windows and heating is provided via electric radiators.


Planning permission has recently been granted for the conversion of the ground floor workshop to 2 x 1 bedroom self-contained apartments with courtyard gardens with alterations required. Planning ref: 2024/0589/FULL.

Location

The subject property is located on Overstone Road which is on the fringe of Northampton Town Centre, it is a large residential and commercial location and falls within the Northampton Boot and Shoe Conservation Area. There is significant redevelopment in the area including the conversion of the former Hawkins Boot and Shoe factory to 89 flats and studios. Further development is underway nearby.

Northampton is one of England's fastest growing towns with a present population of 225,000 and is the strategic location for many national organisations as their central hub for business.

Northampton has excellent rail and road communications, with hourly train services to London and road links to the M1 at Junctions 15, 15a & 16 and additionally to the A14 in the North.

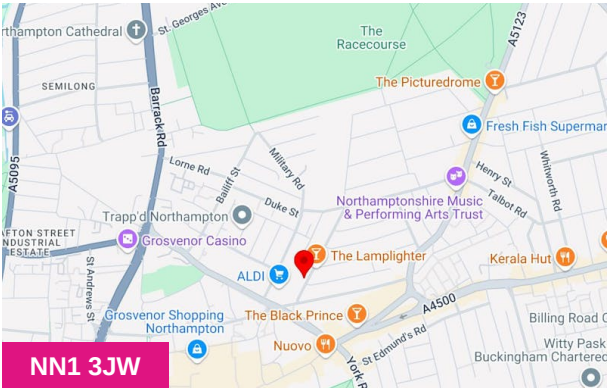


Viewing & Further Information




Elliott Halliwell
01604639657
eh@hadlands.co.uk

The above information contained within this email is sent subject to contract. These particulars are for general information only and do not constitute any part of an offer or contract. All statements contained therein are made without responsibility on the part of the vendors or lessors and are not to be relied upon as statement or representation of fact. Intending purchasers or lessees must satisfy themselves, by inspection, or otherwise, as to the correctness of each of the statements of dimensions contained in these particulars.

Redress Scheme Notice - Hadland Chartered Surveyors is a member of The Property Ombudsman (TPO) redress scheme. If you have a complaint that cannot be resolved with us, you can refer it to TPO at www.tpos.co.uk
Generated on 30/07/2025

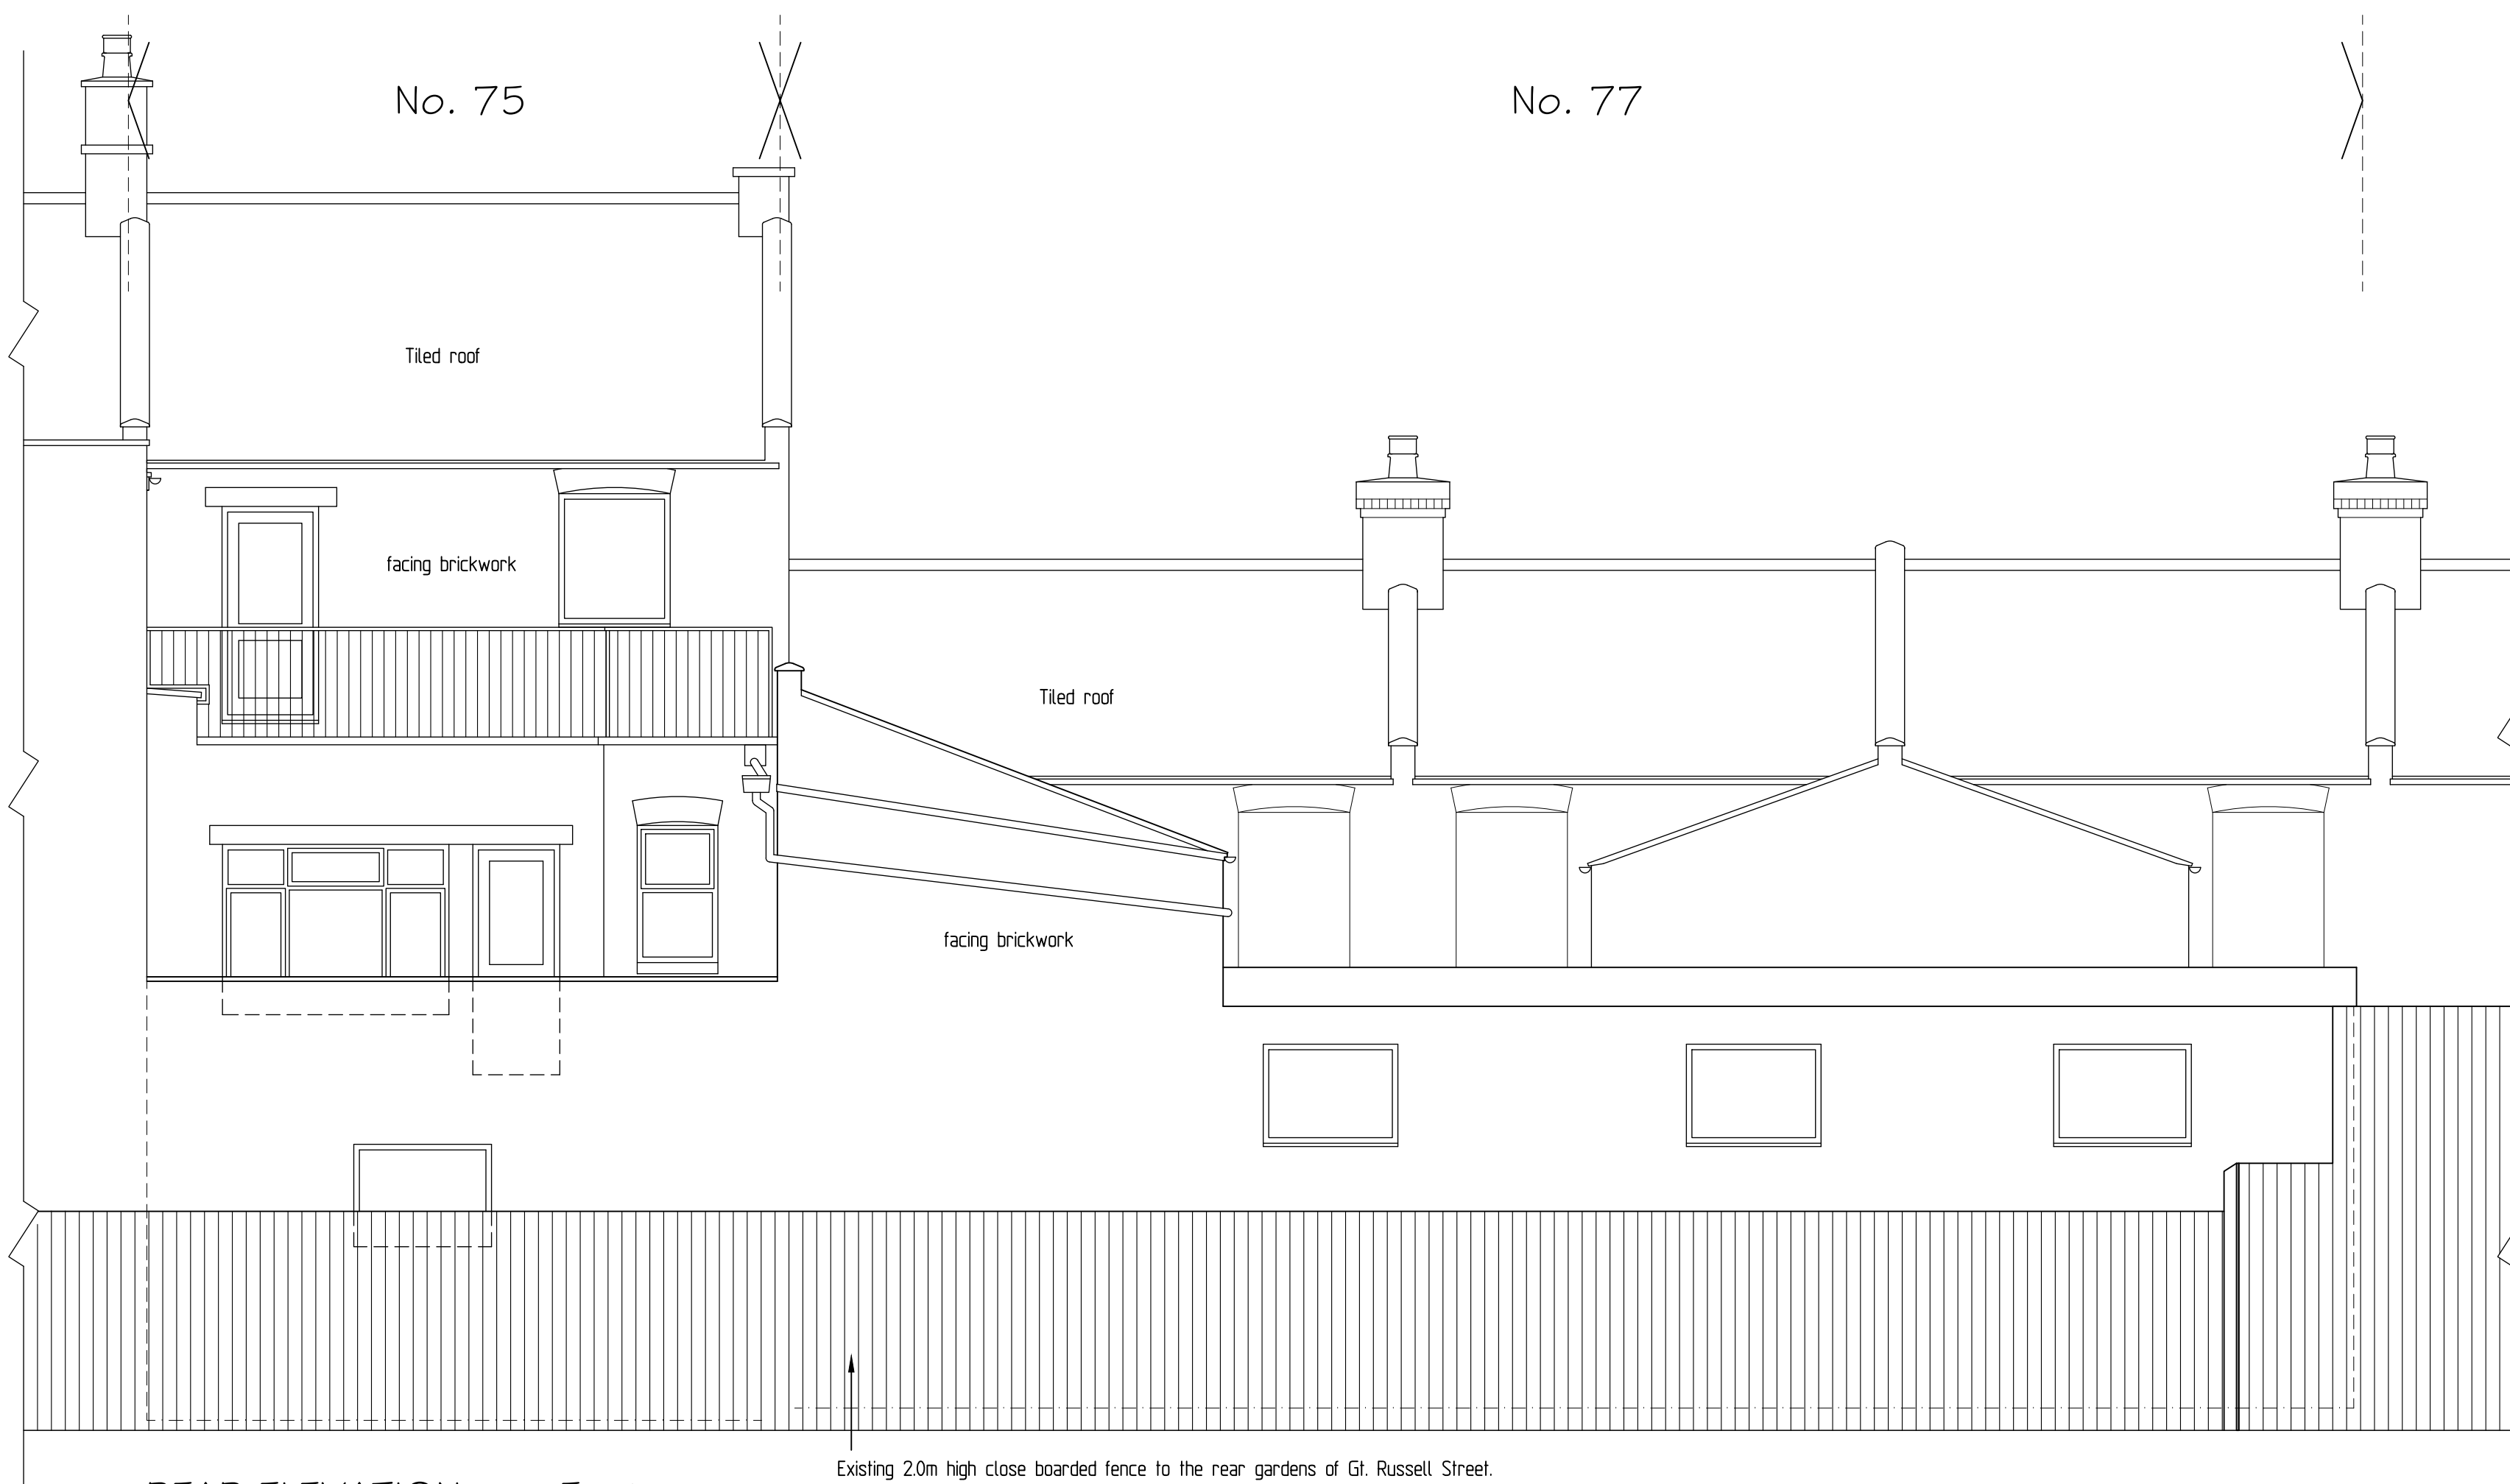

REAR ELEVATION - as Existing

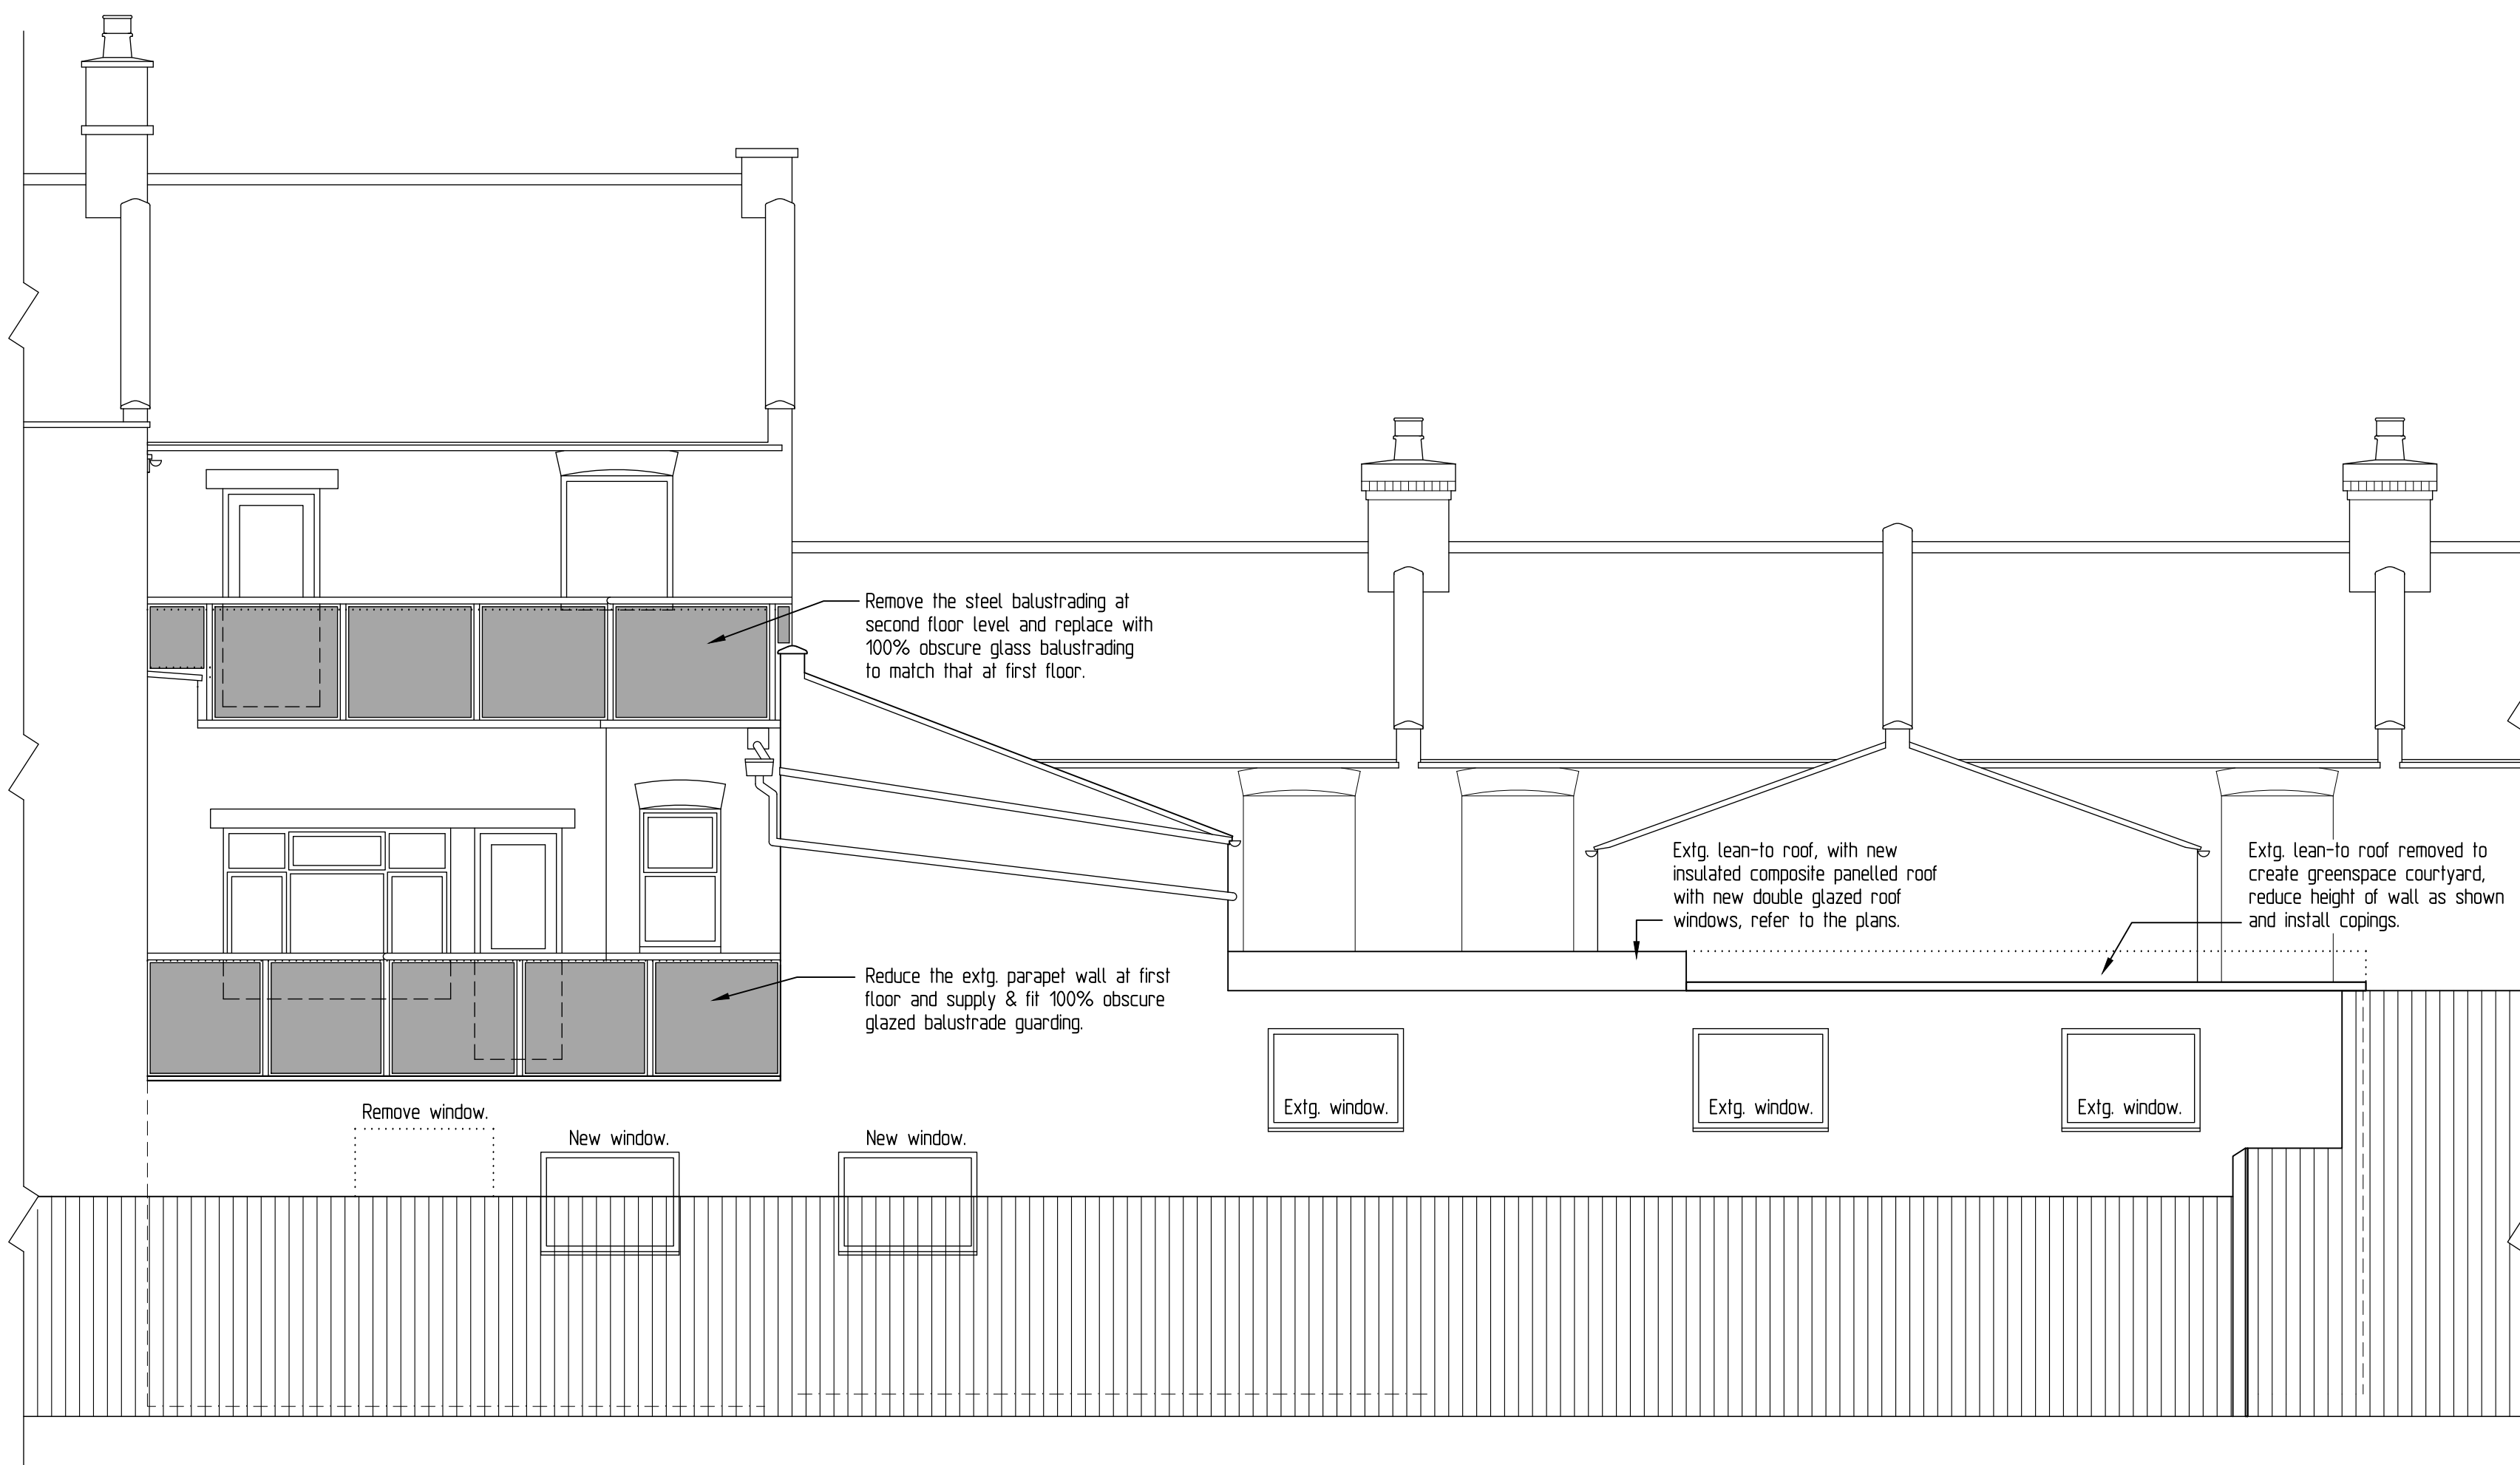

REAR ELEVATION - as Proposed

N.B. THIS DRAWING IS ADEQUATE TO SCALE FOR PLANNING PURPOSES ONLY
OTHERWISE THIS DRAWING MUST NOT BE SCALED. IF IN DOUBT ASK.
CONTRACTORS MUST CHECK ALL DIMENSIONS ON SITE.
ONLY FIGURED DIMENSIONS TO BE USED.
ANY DISCREPANCIES OR CONFLICTS OF INFORMATION MUST BE
REPORTED TO ARCTECK DESIGNS PRIOR TO ANY WORKS BEING UNDERTAKEN.
© THIS DRAWING IS COPYRIGHT.



B Additional Patio area created for Unit 1	30.06.24	KK
A Updated	30.04.24	KK
REF.	DATE	DRAWN

REVISIONS



Job
ALTERATIONS & CHANGE of USE
of GROUND FLOOR WORKSHOPS at
75-77 OVERSTONE ROAD
NORTHAMPTON
NN1 3JW

For
Benedict Thomas Property Holdings Ltd

Drawing Title
EXISTING & PROPOSED
REAR ELEVATIONS

Date
October 2022


Cod Ref
BTO I

Scale
1:50 @ A1

Rev
B

Drawing No
1549-22 / 05


ARCTECK DESIGNS / LIMITED - Director: K KIDDLE MCAT
Thorneyfields, 90 Billing Road, Bratfield on the Green, Northampton, NN7 1BL
Telephone - 01604 697060 - Mobile - 07816 753058
E-mail: arcteckdesigns@btconnect.com

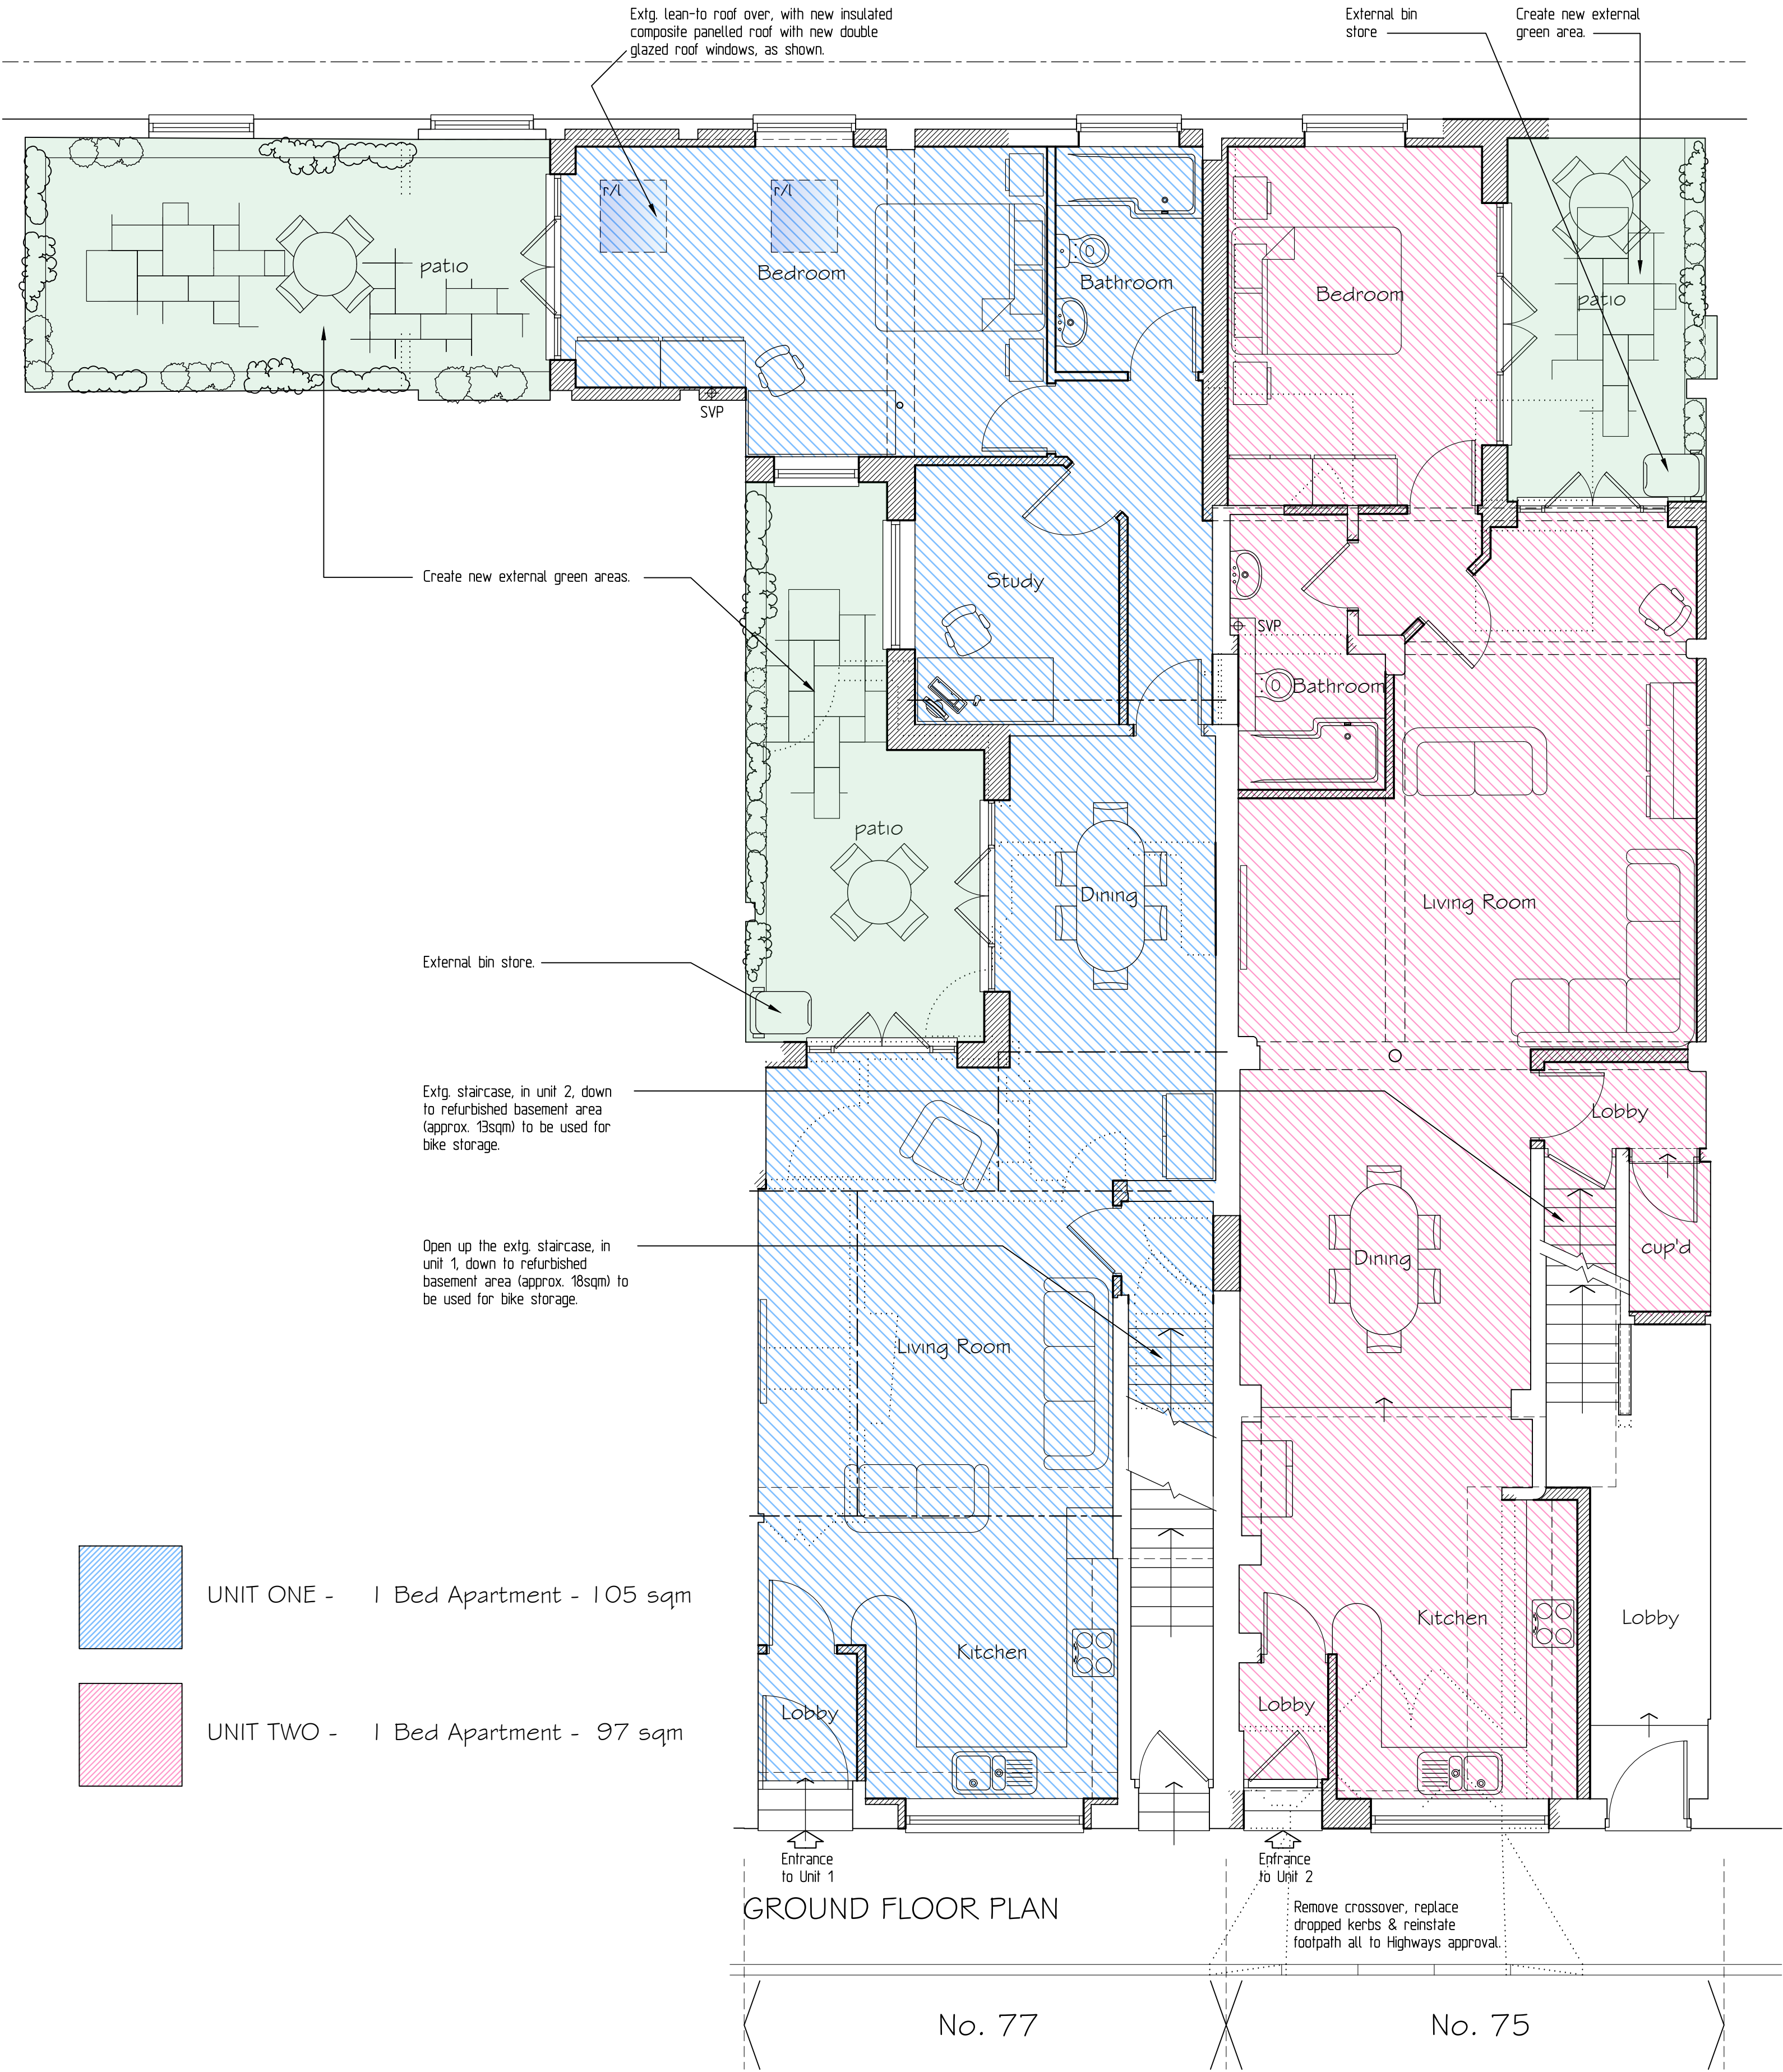

FRONT ELEVATION - Overstone Road

No. 77

No. 75

 

1:50 Scale

DEMOLITIONS SHOWN DOTTED
NEW WORK SHOWN HATCHED

C Additional Patio area created for Unit 1 30.06.24 KK
B Increased Patio areas with additional glazing 06.06.24 KK
A Unit Two updated 30.04.24 KK

REF.	DATE	DRAWN

REVISIONS



ARCTECK DESIGNS

Job ALTERATIONS & CHANGE of USE
of GROUND FLOOR WORKSHOPS at
75-77 OVERSTONE ROAD
NORTHAMPTON
NN1 3JW

For Benedict Thomas Property Holdings Ltd

Drawing Title GROUND FLOOR PLAN &
FRONT ELEVATION - as PROPOSED

Date October 2022 Cod Ref BTO1

Scale 1:50 @ A1 Rev C

Drawing No 1549-22 / 03



FIRST FLOOR PLAN



C	Additional Patio area created for Unit 1	30.06.24	KK
B	Increased Patio areas	06.06.24	KK
A	Updated	30.04.24	KK

REF.	DATE	DRAWN
REVISIONS		



Job
ALTERATIONS & CHANGE of USE
of GROUND FLOOR WORKSHOPS at

75-77 OVERSTONE ROAD
NORTHAMPTON
NN1 3JW

For
Benedict Thomas Property Holdings Ltd

Drawing Title
FIRST FLOOR PLAN
as PROPOSED

Date
October 2022
Cod Ref
BTO1

Scale
1:50 @ A1
Rev
C

Drawing No
1549-22 / 04