




NOTES:  
 ALL INFORMATION CONTAINED IN THIS DRAWING (INCLUDING DIGITAL DATA) SHOULD BE CHECKED & VERIFIED PRIOR TO ANY FABRICATION OR CONSTRUCTION.

KEY TO SYMBOLS	
	FALSE CEILING
	CEILING / BEAM HEIGHT
	INSERTION POINT
	UP ARROW
	BREAKLINE
	INDICATION OF SLOPING CEILING
	SILL & HEAD HEIGHT
	MANHOLE

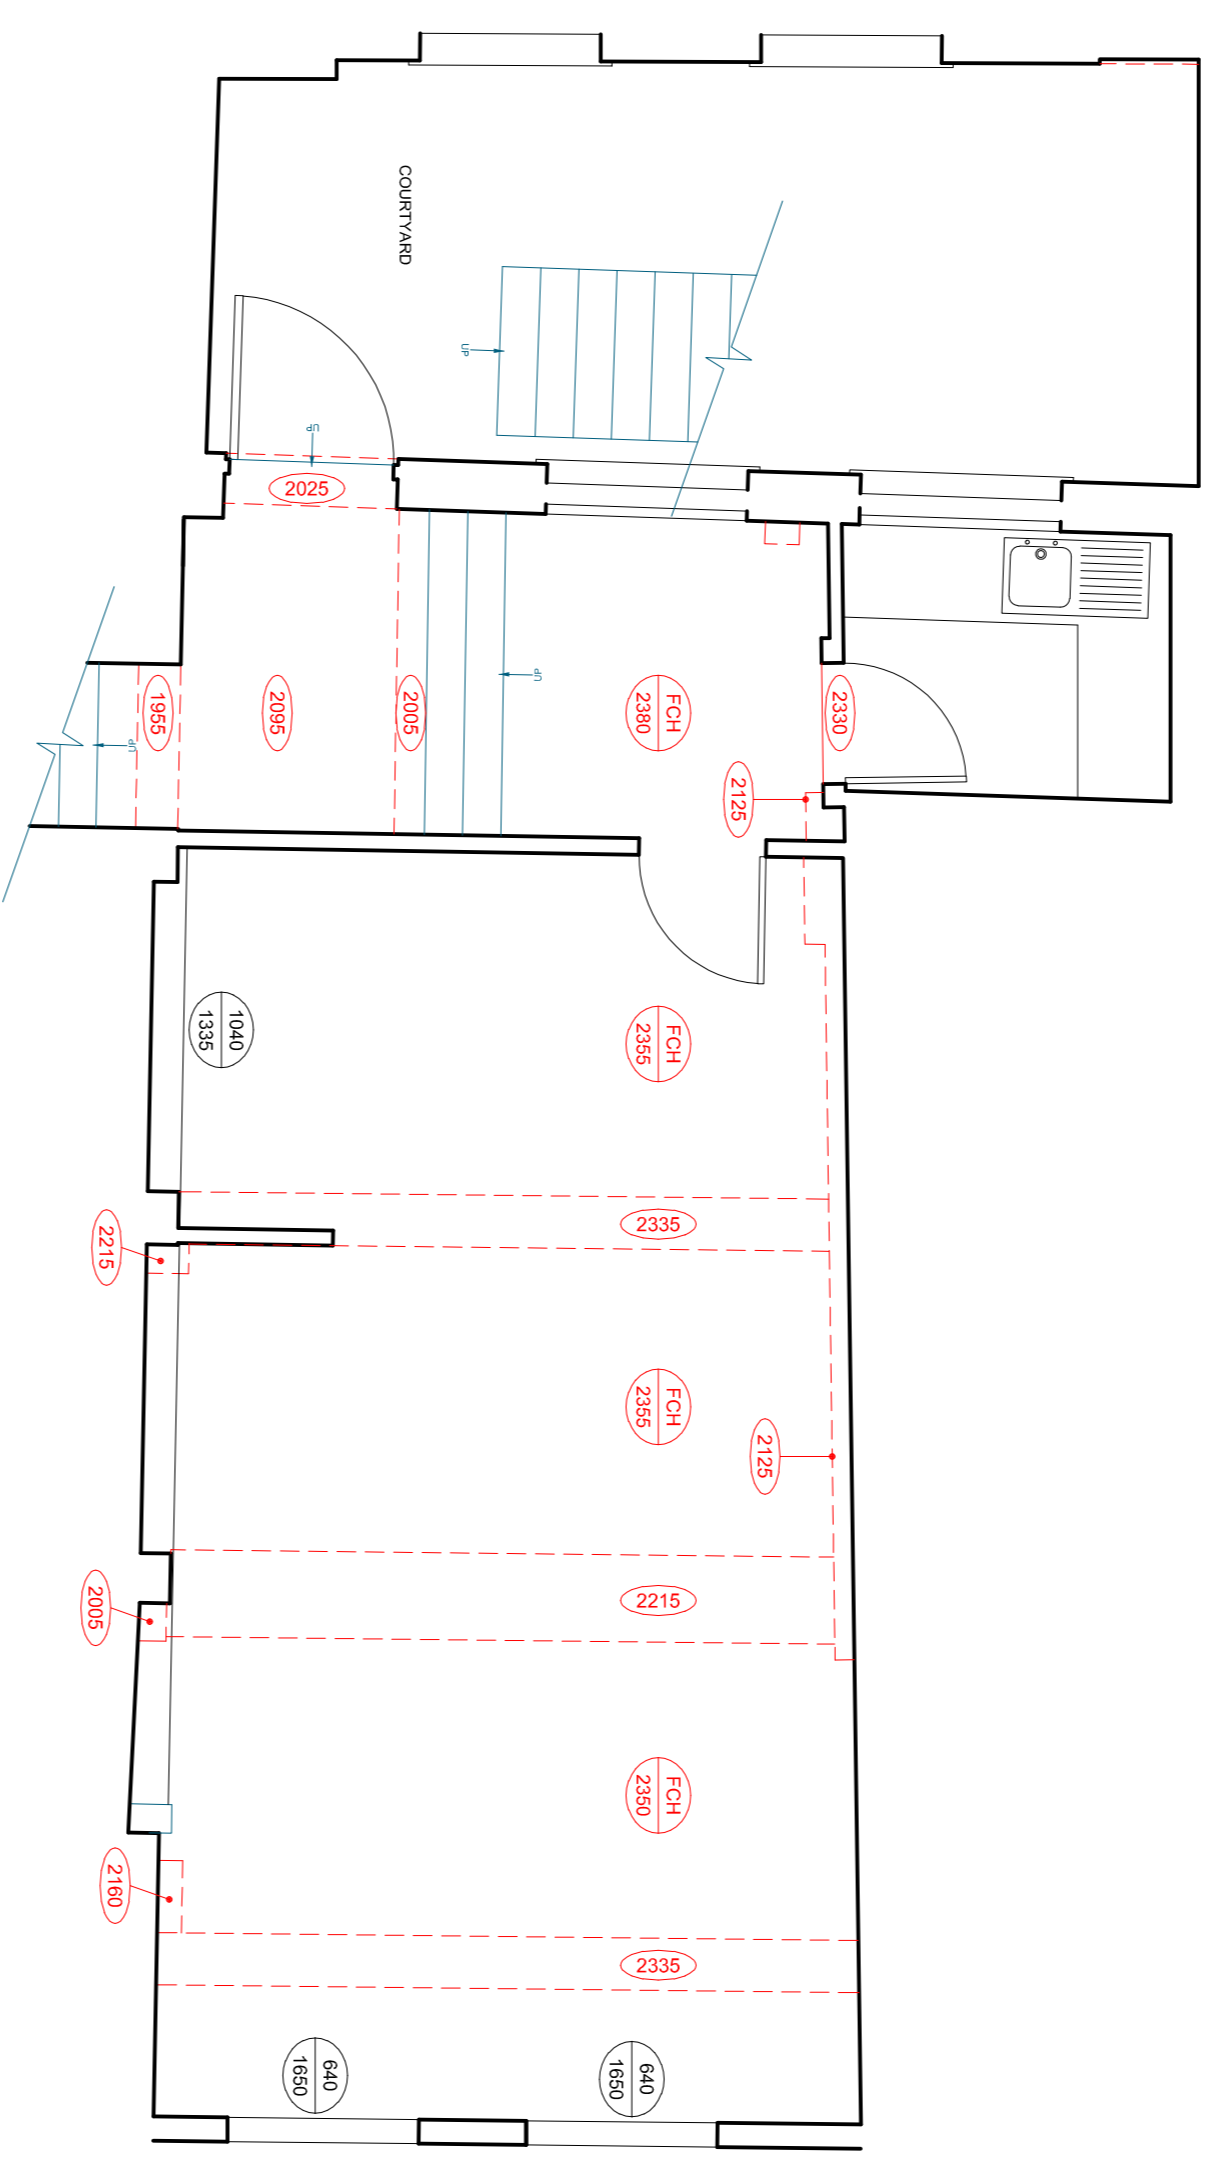

## SUB BASEMENT FLOOR PLAN

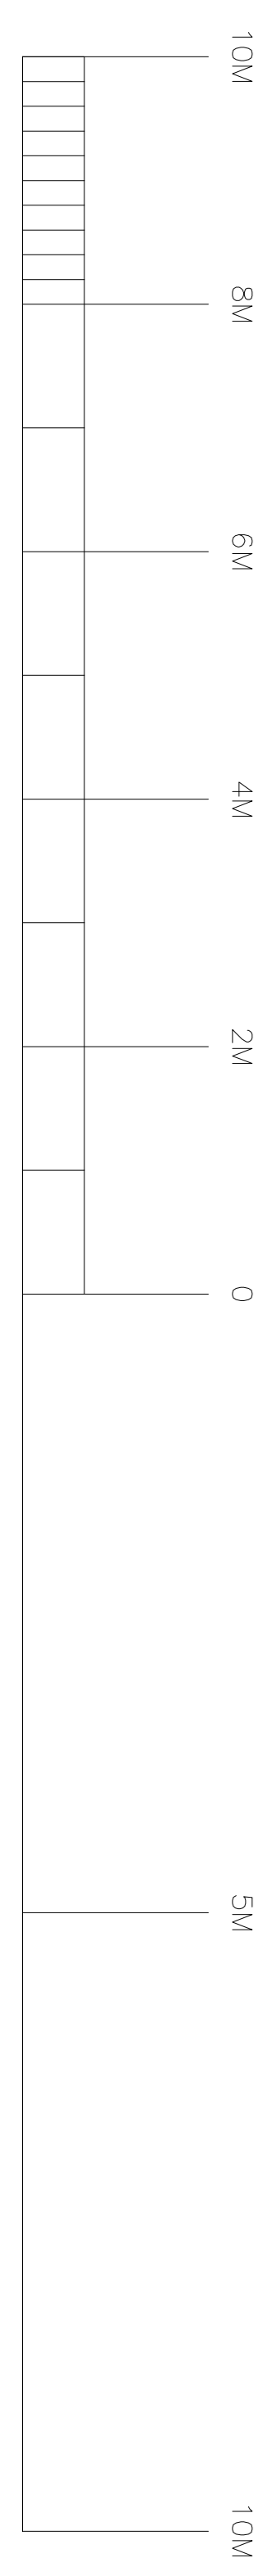

  
**Daydon Griffiths & Surry**  
 L.L.308, 1 Filament Walk  
 London  
 SM19 4SD  
 T: +44 (0)207 498 9900  
 Email: info@daydongriffiths.co.uk  
 Website: www.dgsur.com



**Client Name:**  
 BNP  
**Project:**  
 1-3 College Hill  
 London  
 EC4R 2RA  
**Drawn by:** D G & S  
**Checked by:** D G & S

**Title:**  
 SUB BASEMENT FLOOR PLAN  
 EXISTING SURVEY  
**DWG REF:** College Hill (1-3) - Existing Survey (Basement & 4th Floor).dwg  
**DWG NO.:** 001  
**REVISION NO.:** .  
**SCALE:** 1:50 @ A1  
**DATE CREATED:** DEC 2018  
**DRAWN BY:** D G & S  
**CHECKED BY:** D G & S