

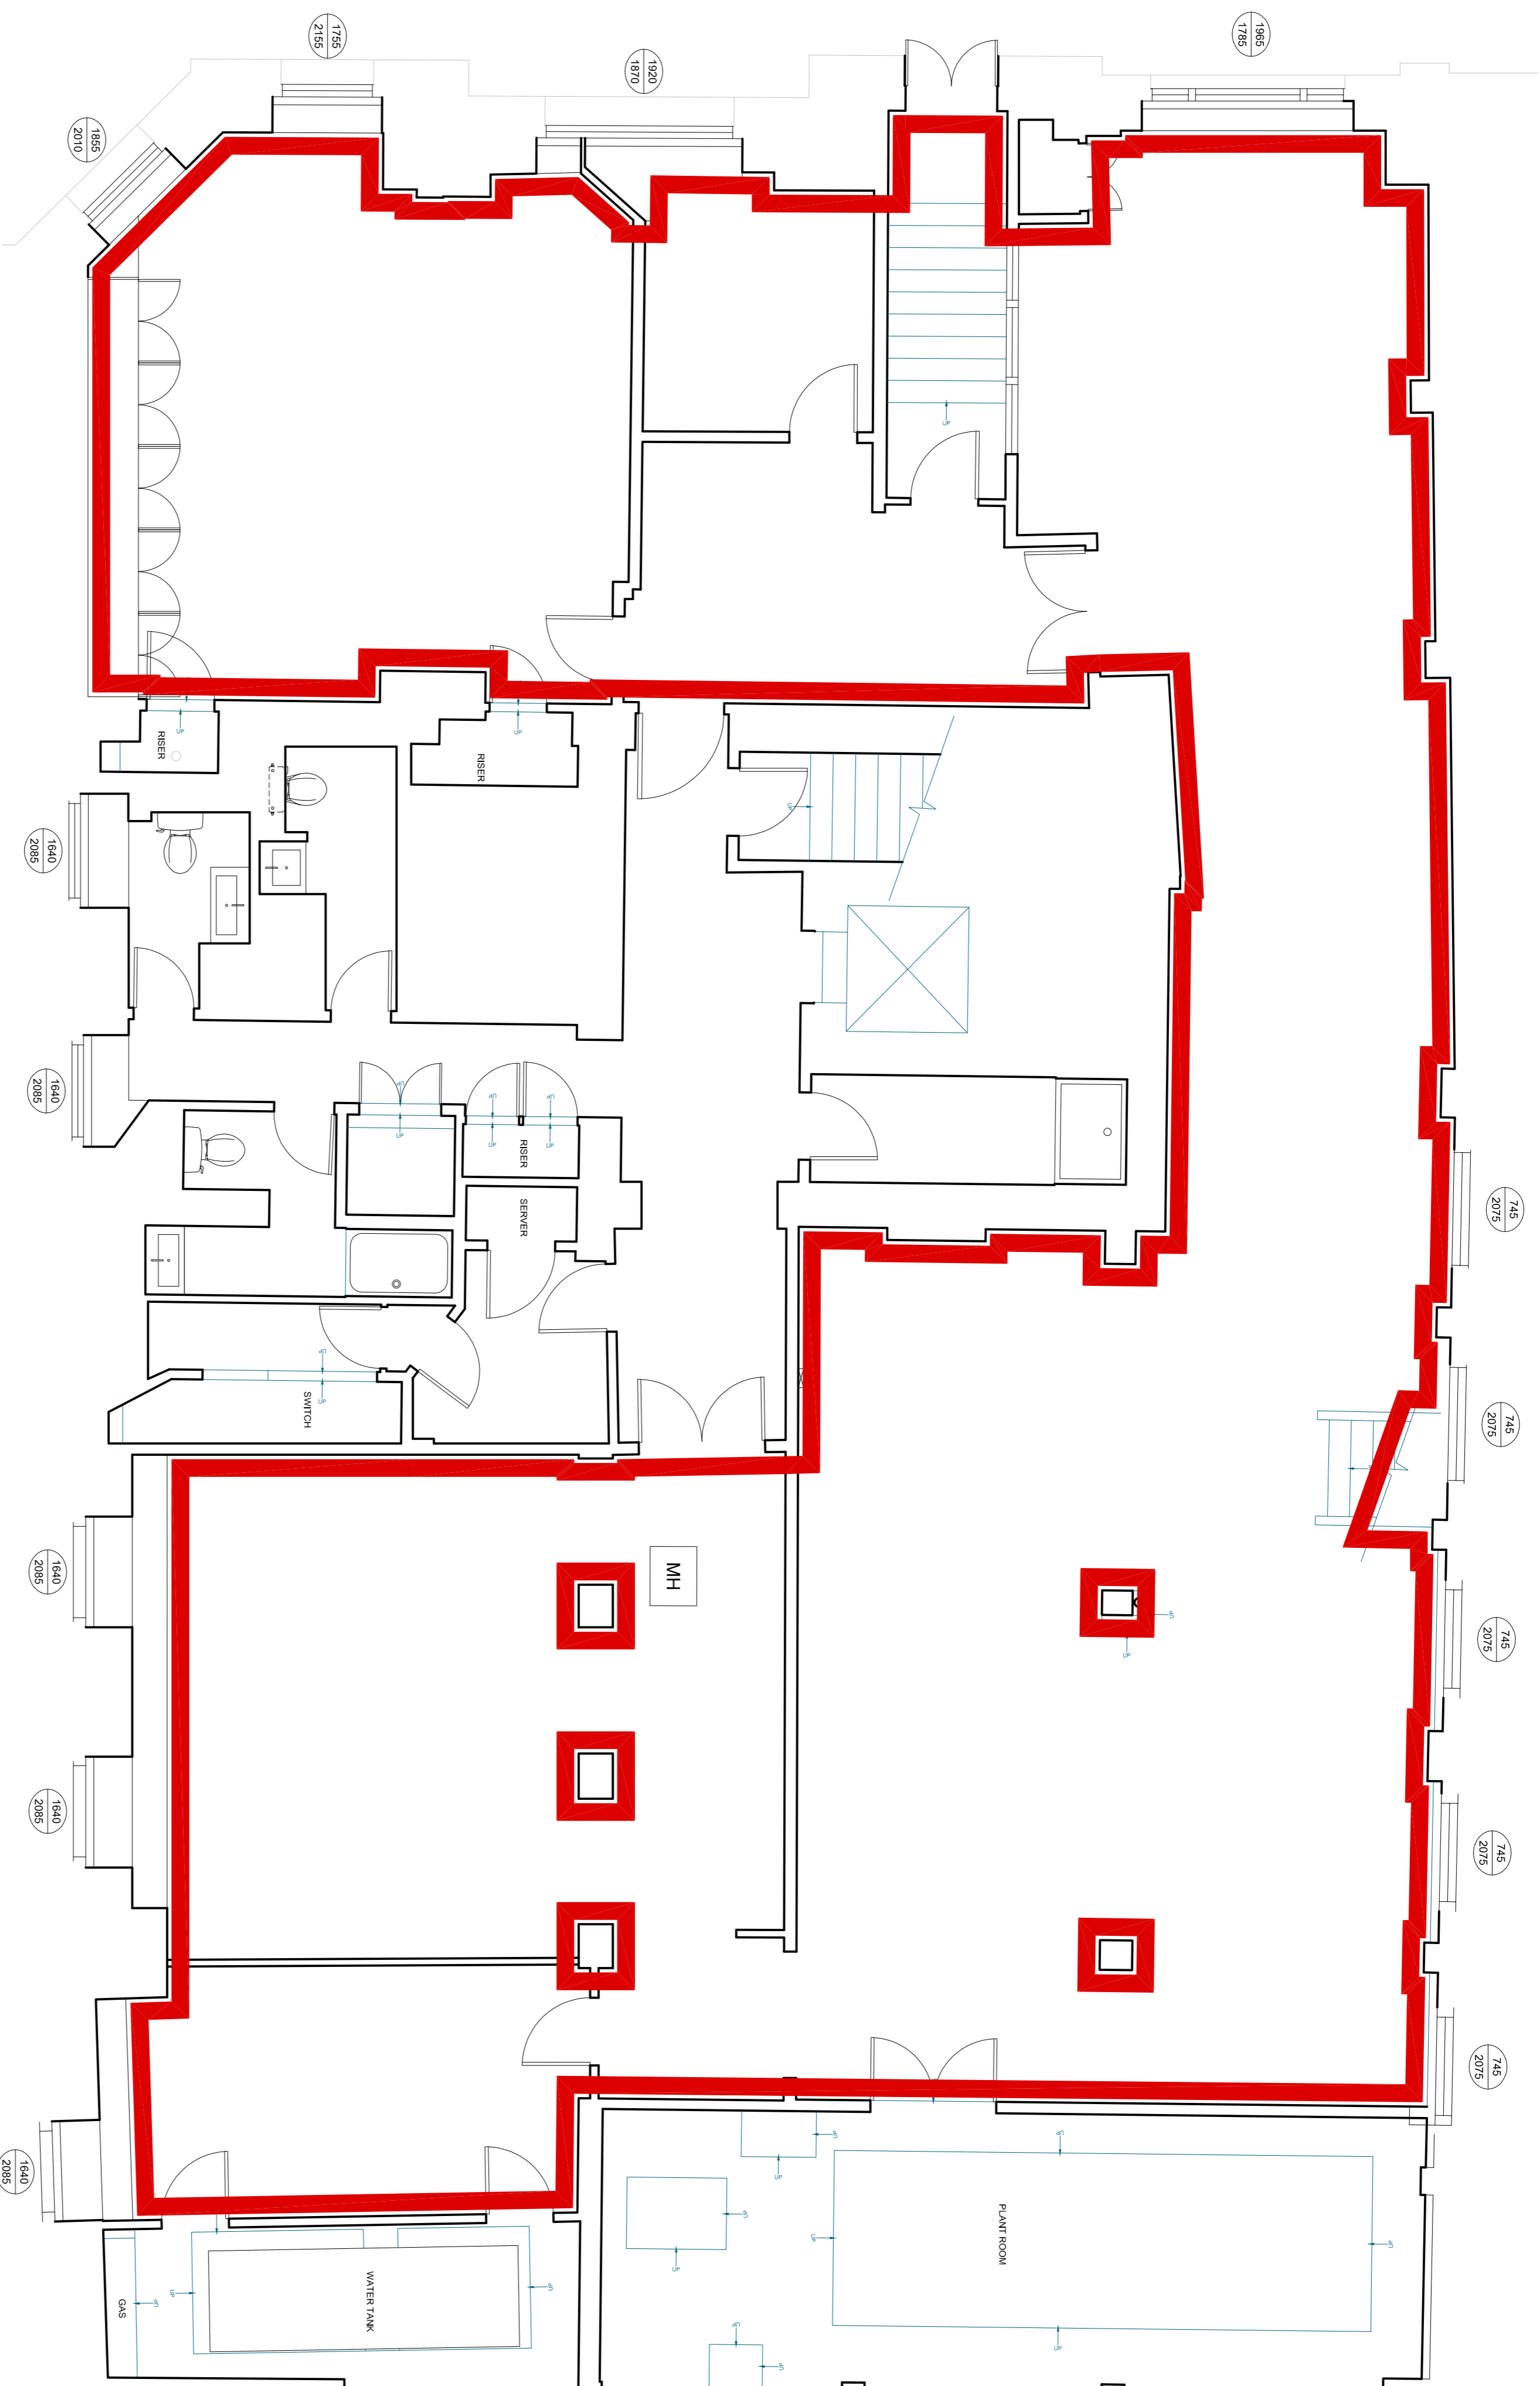


NOTES:
 ALL INFORMATION CONTAINED IN THIS DRAWING (INCLUDING DIGITAL DATA) SHOULD BE CHECKED & VERIFIED PRIOR TO ANY FABRICATION OR CONSTRUCTION.

 NIA AREA = 239m² (2568ft²)

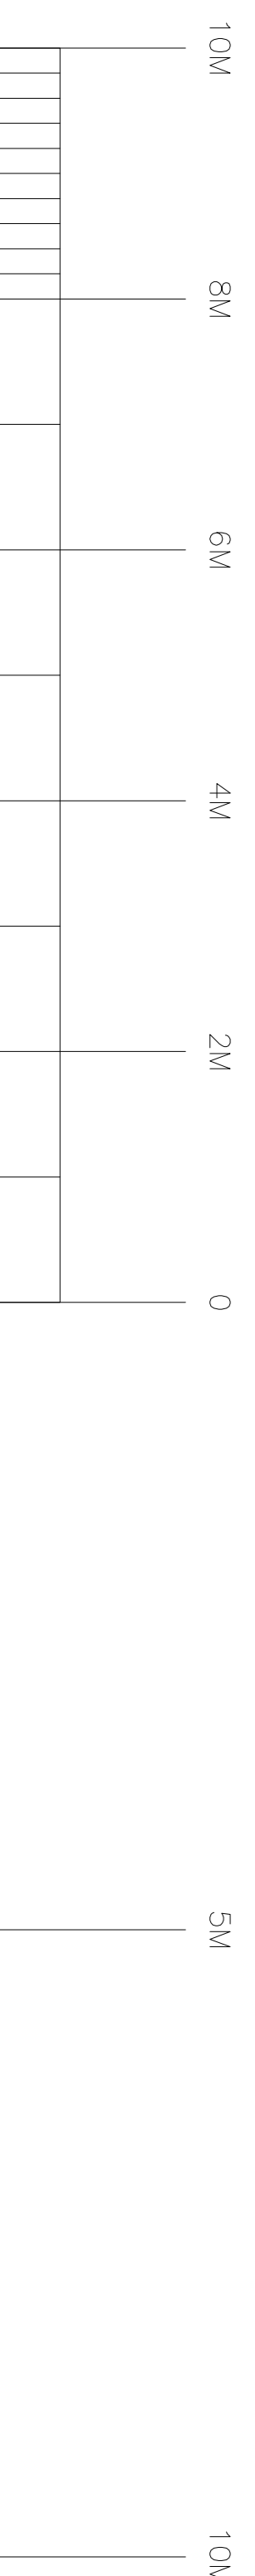

BASEMENT FLOOR PLAN

 

Title:			
BASEMENT NIA AREA EXISTING SURVEY			
DWG REF:	Collage Hill (1-3) - Existing Survey (Basement & 4th Floor).dwg	DATE:	DEC 2018
DWG NO.:	006	REVISION NO.:	A
SCALE:	1:50 @ A1	CREATED:	
DRAWN BY:	D G & S	CHECKED BY:	D G & S

Client Name:
BNP

Project:
**1-3 Collage Hill
 London
 EC4R 2RA**

Drawn by:
NIA AREA

Tel: +44 (0)207 498 9900
 Email: info@daydougson.co.uk
 Website: www.daydougson.com

Daydon Griffiths & Surry
 LL308, 1 Filament Walk
 London
 SM19 4SD

