

PLEASE NOTE - A4 PLANS TO BE PRINTED "AS IN DOCUMENT" NOT ENLARGED OR SHRUNK TO FIT PAGE

NOTES

- CEILING PROFILES (INDICATIVE ONLY UNLESS OTHERWISE STATED)
- RAMP (DIRECTION ALWAYS UP UNLESS OTHERWISE STATED)
- UP → STAIR DIRECTION (DIRECTION ALWAYS UP UNLESS OTHERWISE STATED)


THIS SURVEY HAS BEEN CARRIED OUT IN ACCORDANCE WITH THE CURRENT RICS CODE OF MEASURING PRACTICE. IT HAS BEEN PRODUCED TO AN ACCURACY SCALE OF 1:100 AND WILL BE WITHIN THOSE TOLERANCES.

THE SURVEY HAS BEEN CARRIED OUT SURFACE ONLY AND WHERE ACCESS WAS UNRESTRICTED. INACCESSIBLE AREAS HAVE BEEN INDICATED ON THE DRAWINGS. PLAN-LONDON LIMITED ACCEPT NO RESPONSIBILITY FOR BUILDING ELEMENTS THAT ARE LATER EXPOSED WITHIN THESE AREAS.


ALL DIMENSIONS TO BE CHECKED ON SITE PRIOR TO CONSTRUCTION.

THIS SURVEY HAS BEEN PRODUCED FOR THE INSTRUCTING CLIENT AND PLAN-LONDON LIMITED ACCEPT NO LIABILITY TO ANY SUBSEQUENT OWNER/AGENT/3RD PARTY.

591-593 KINGS ROAD, LONDON SW6 2EH			
FLOOR		NET INTERNAL AREAS	
		SQ.M.	SQ.FT.
MEZZANINE		48.1	518
FIRST FLOOR		207.7	2,235
TOTALS		255.8	2,753

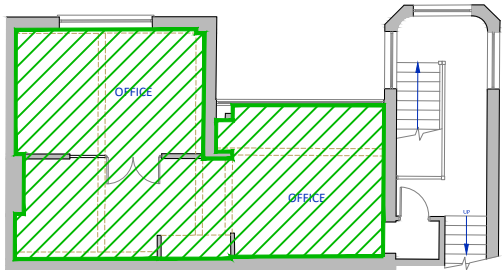


MEZZANINE

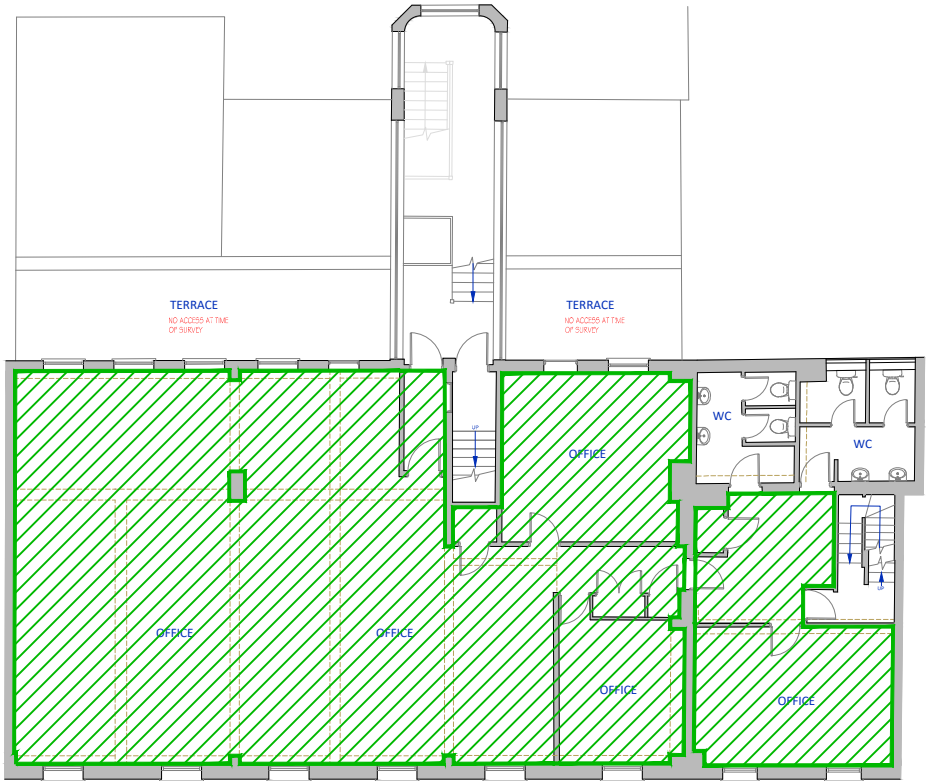

FIRST FLOOR

KINGS ROAD

 

client	address 591-593 KINGS ROAD LONDON SW6 2EH	location FIRST FLOOR & MEZZANINE FLOOR PLANS AREA SCHEDULE	date 09.03.2017	scale 1:200	sheet A4	 Plan London Plan London Ltd 15 David's Road London SE23 3EP T 0845 2262776 E surveys@plan-london.co.uk W plan-london.co.uk
			dwg no. PL10342-02	revision	drawn AB	checked PB