


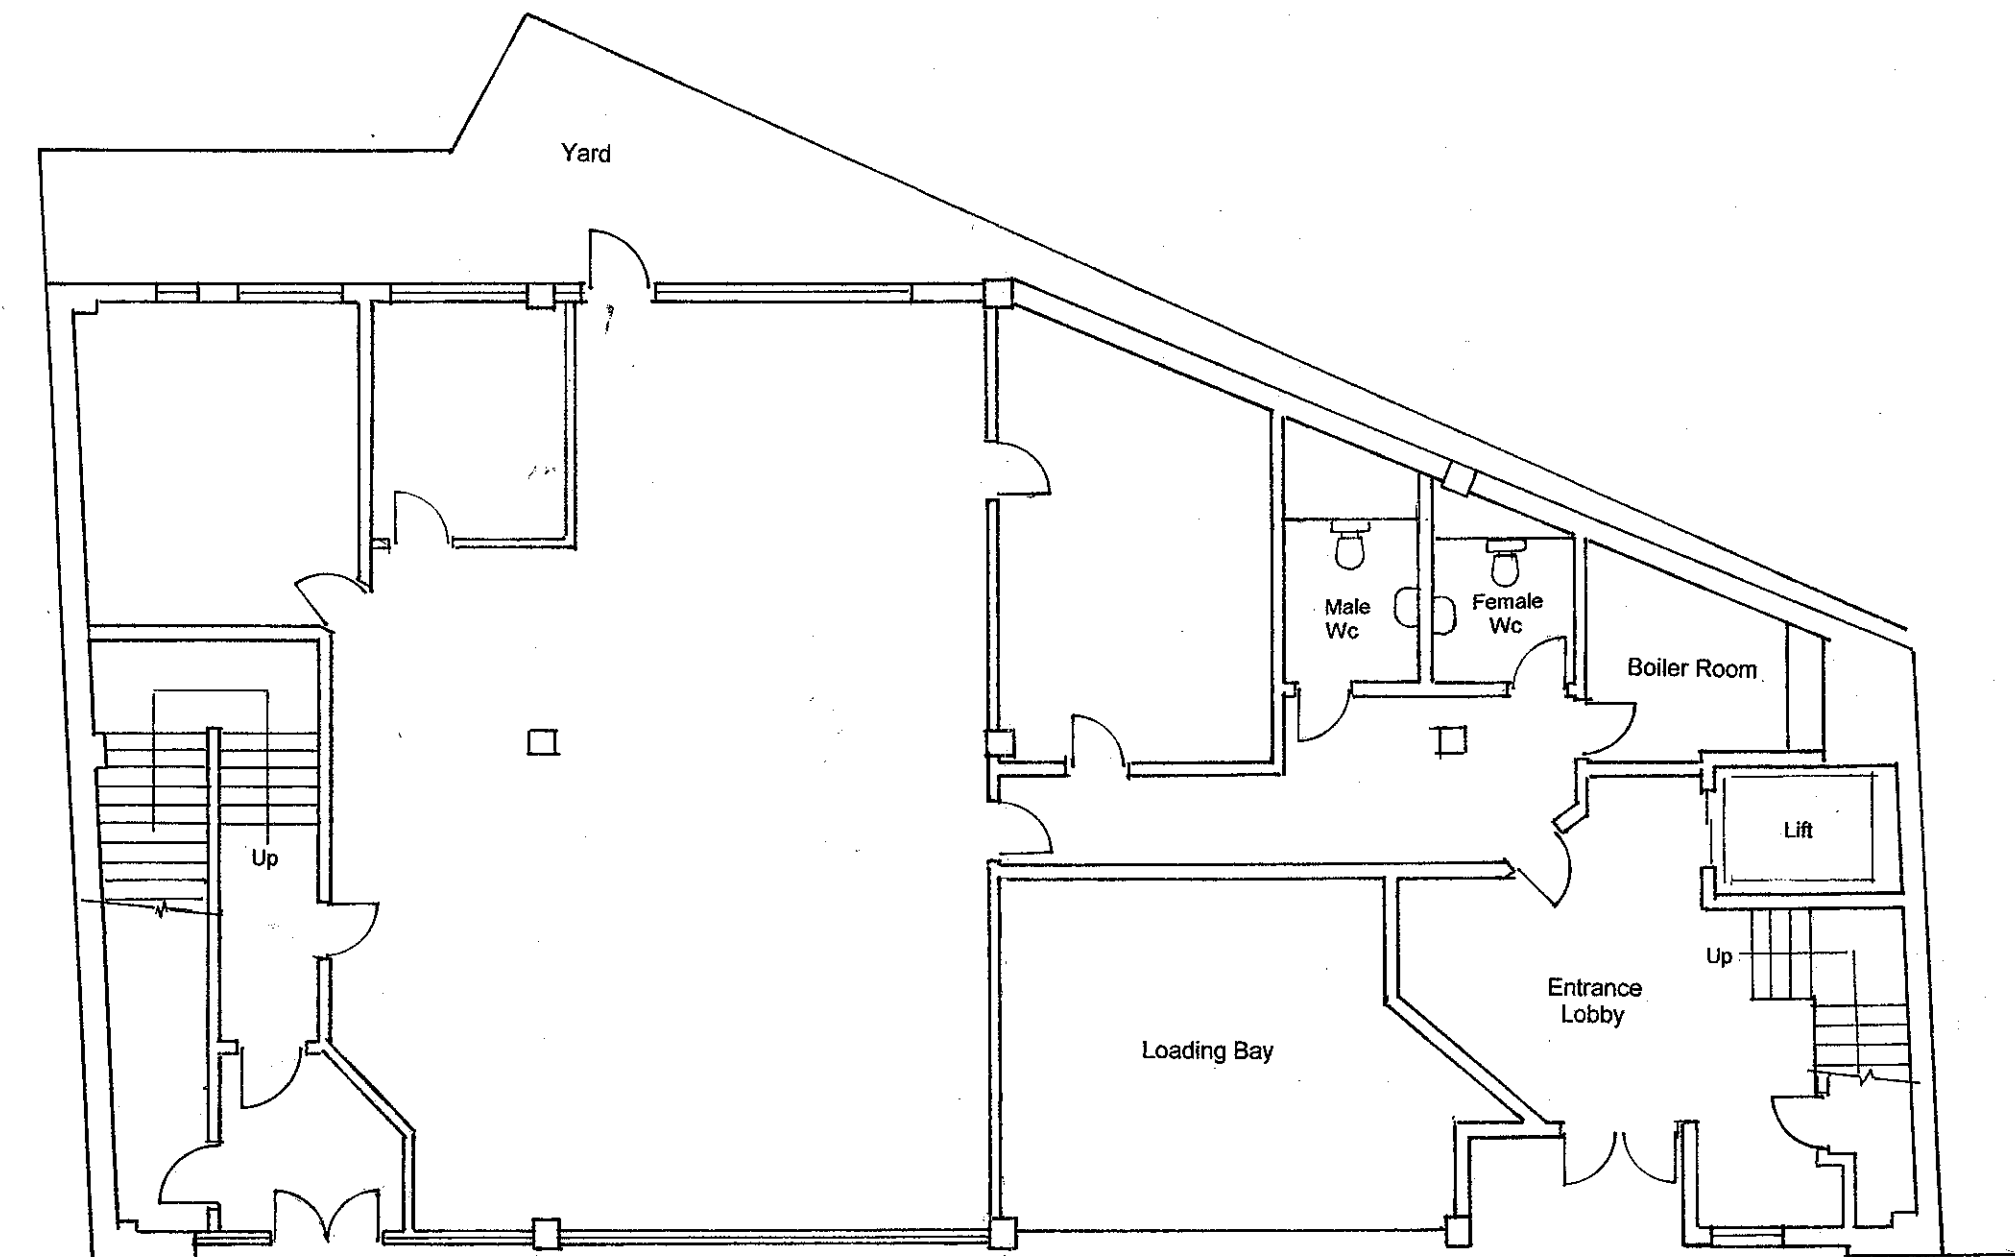


GROUND FLOOR PLAN

**72 CLIFTON STREET
LONDON EC2**

GROUND FLOOR PLAN

Drawing No	99/72/01a
Scale	1:100
Date	Mar 2006

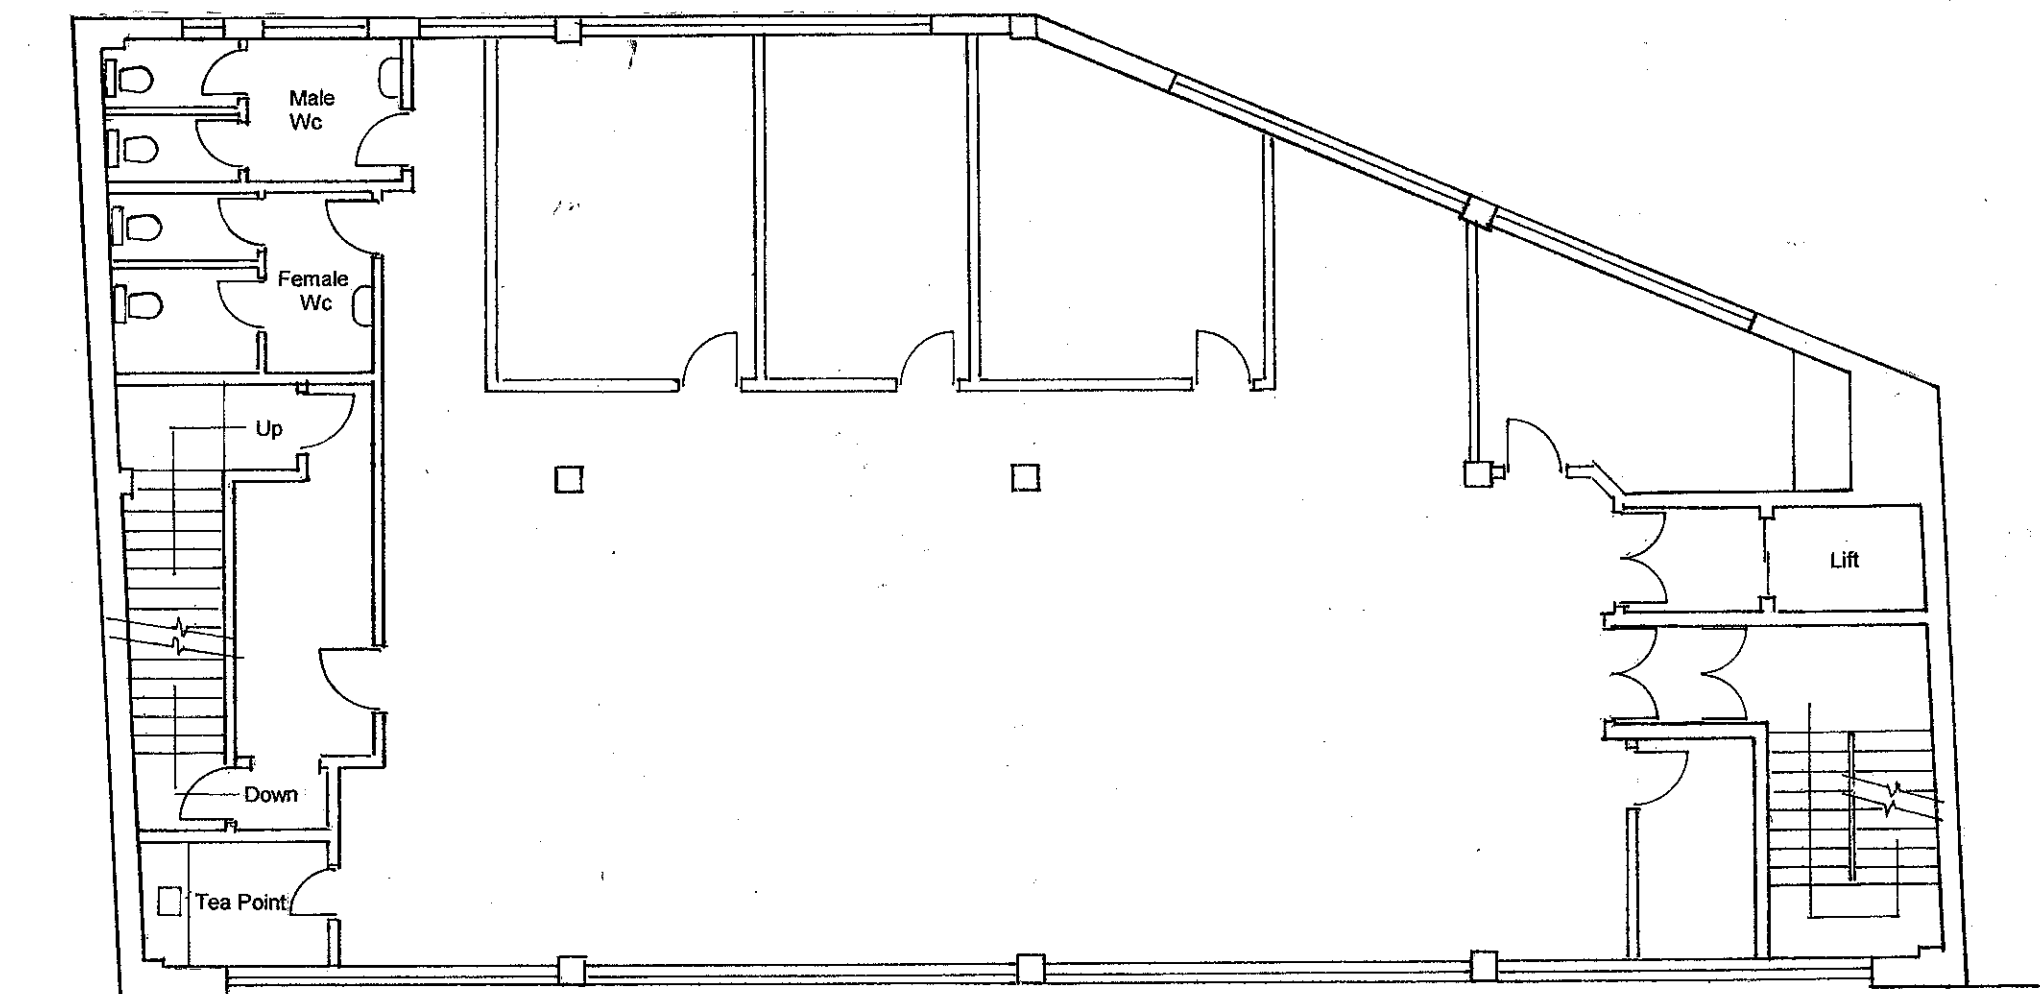


FIRST FLOOR PLAN

72 CLIFTON STREET
LONDON EC2

FIRST FLOOR PLAN

Drawing No	99/72/02a
Scale	1:100
Date	Mar 2006

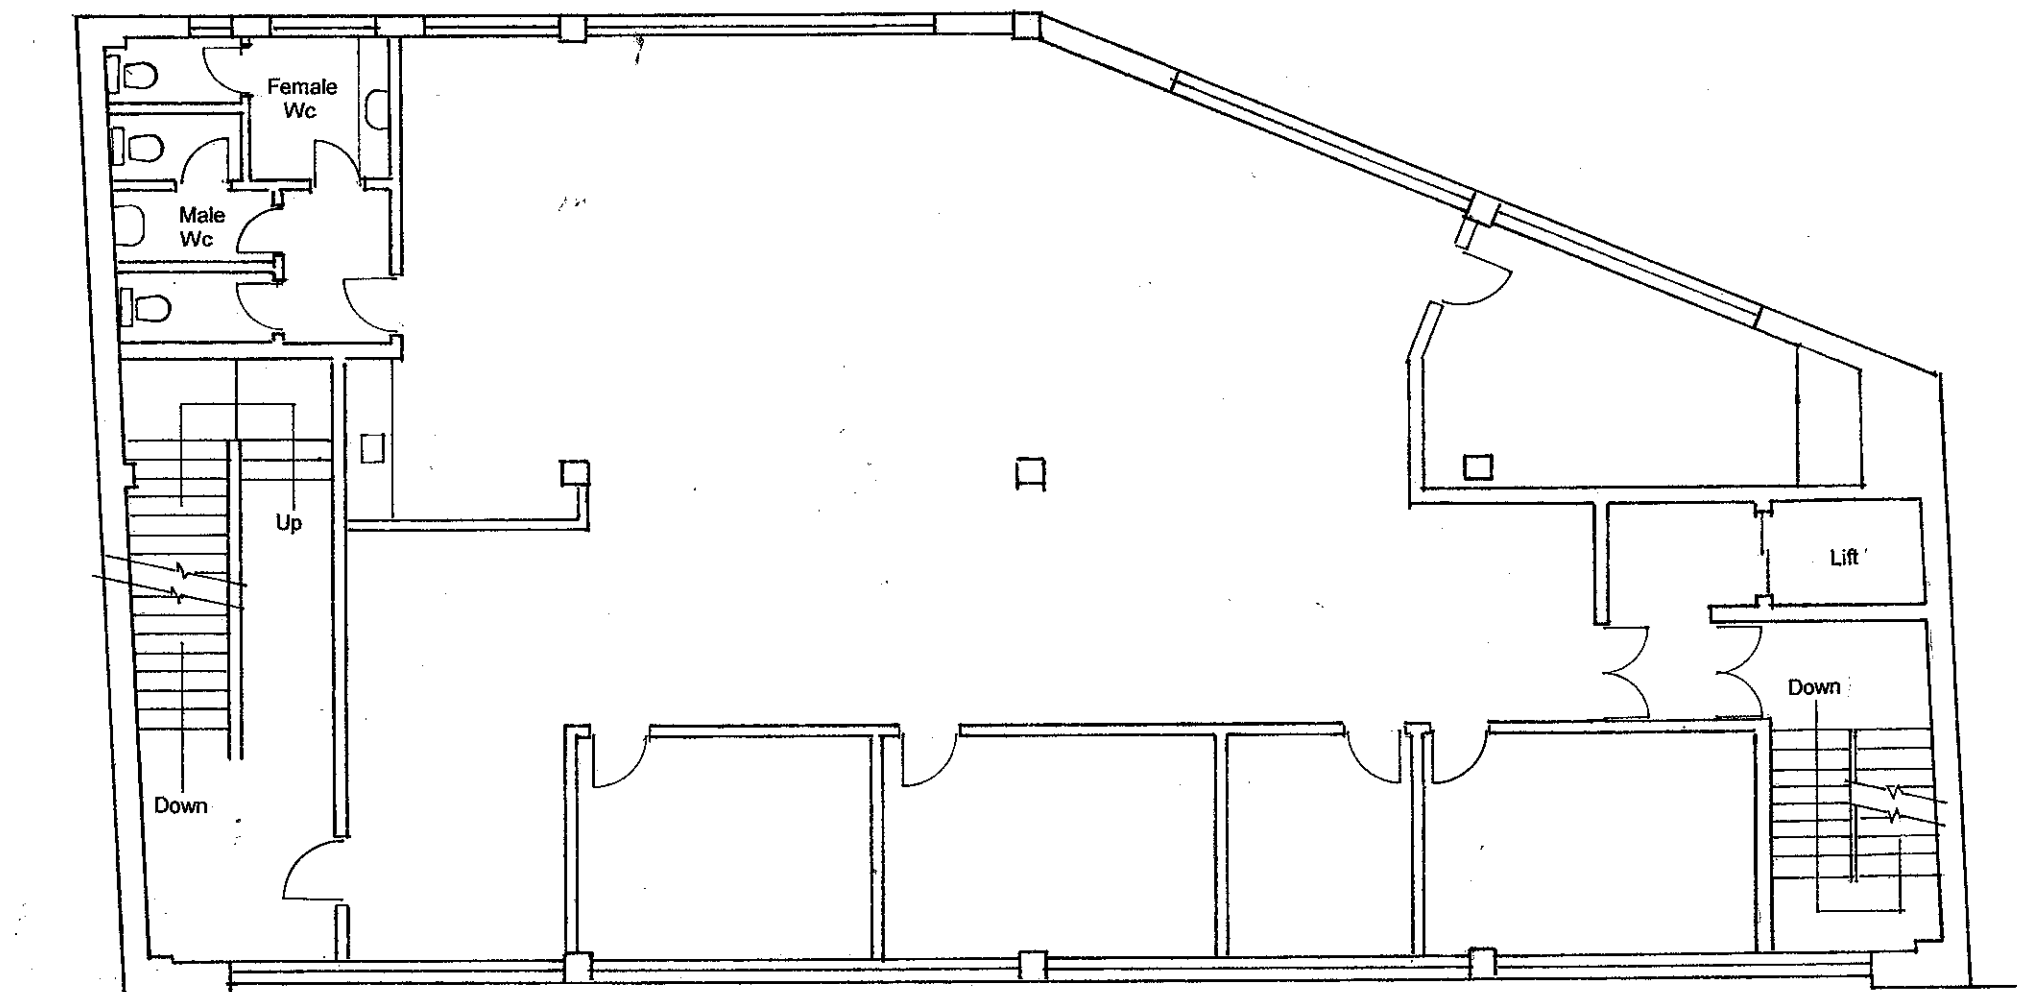


SECOND FLOOR PLAN

72 CLIFTON STREET
LONDON EC2

SECOND FLOOR PLAN

Drawing No 99/72/03a
Scale 1:100
Date Mar 2006

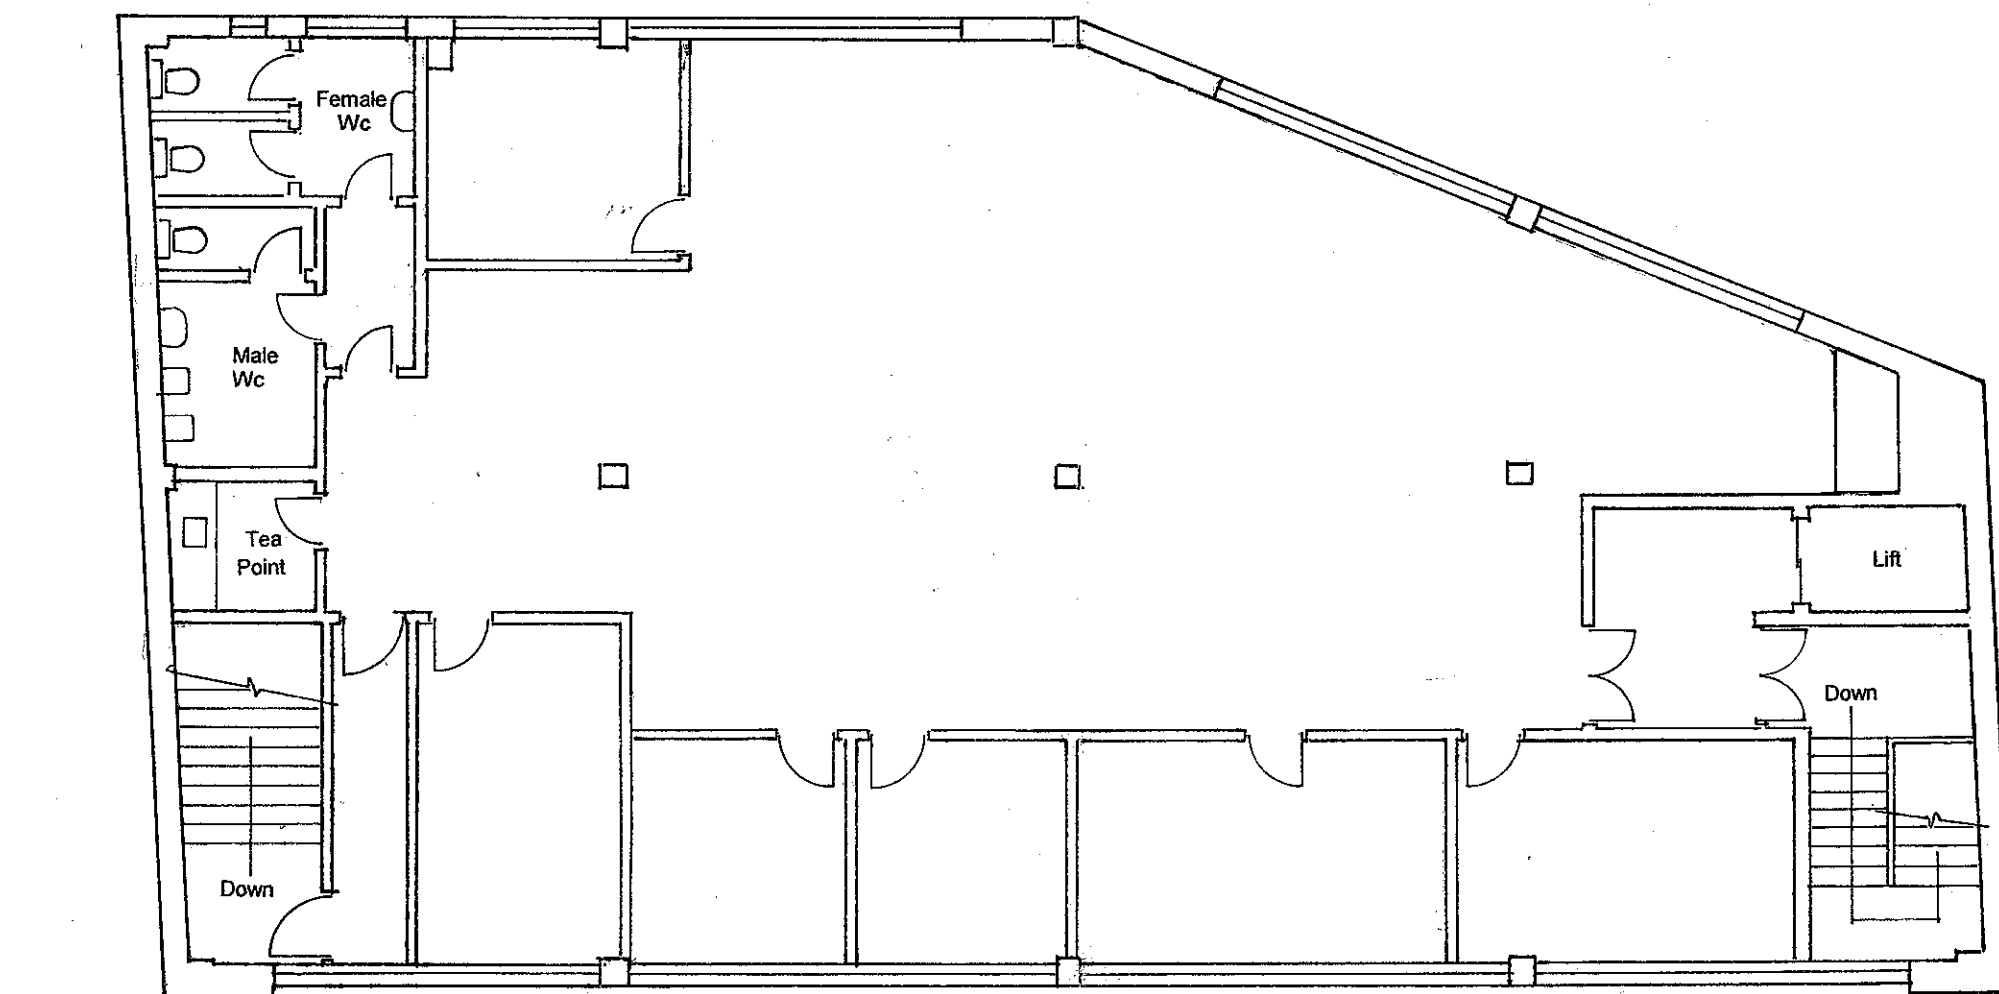

THIRD FLOOR PLAN

72 CLIFTON STREET
LONDON EC2

THIRD FLOOR PLAN

Drawing No	99/72/04a
Scale	1:100
Date	Mar 2006