



NOTES
This drawing is copyright protected and remains the property of The Fusion Building Consultancy Ltd.
All levels and dimensions to be checked on site prior to construction / fabrication; report discrepancies immediately.
Do not scale dimensions from this drawings.
Use only figured dimensions.

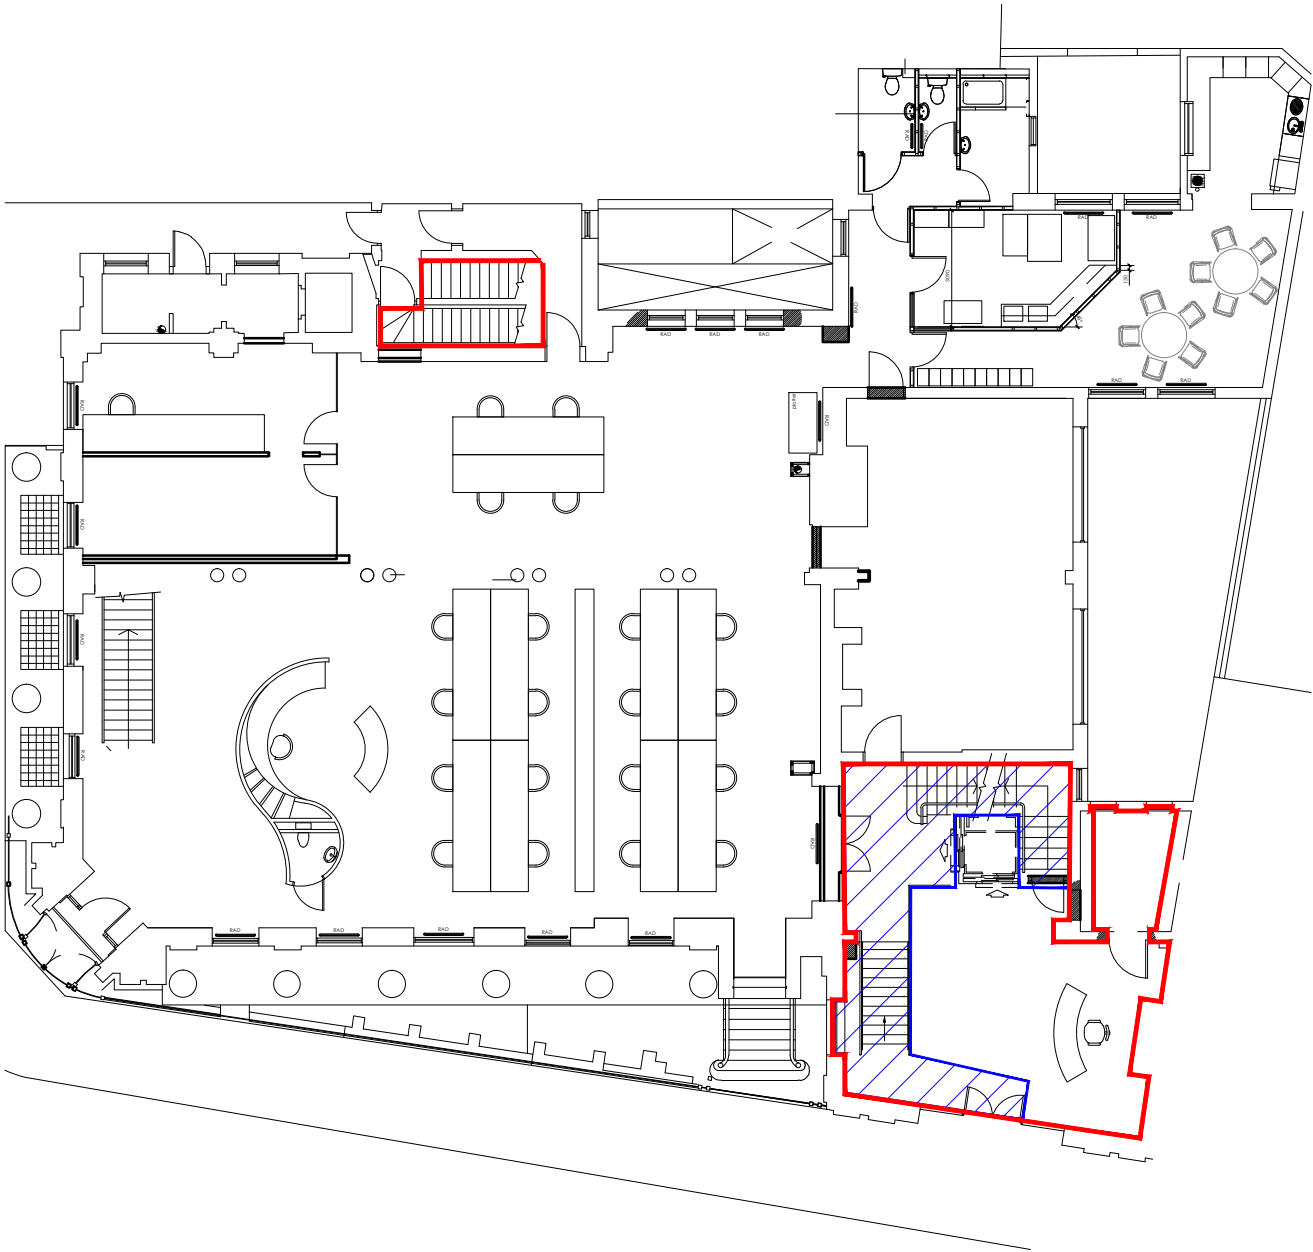

Ground Floor Plan @ 1:200

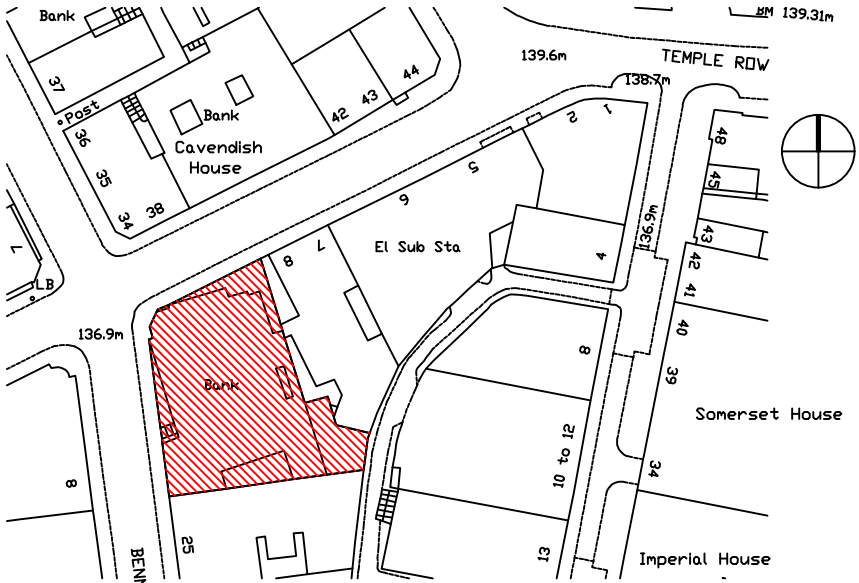

Site Plan @ 1:1250



GRIFFIN HOUSE 18-19 LUDGATE HILL BIRMINGHAM B3 1DW

t 0121 236 3515 e info@fusionbc.co.uk
f 0121 236 3671 w www.fusionbc.co.uk

project
33 Bennetts Hill


client
REI

drawing
Lease Plan - Ground Floor
Site Plan


scale 1:200 @ A3 1:1250 @ A3	date 11/02/2015	drawn LH	checked PJ
------------------------------------	--------------------	-------------	---------------

job no B1806	number 01	revision -
-----------------	--------------	---------------

NOTES
This drawing is copyright protected and remains the property of The Fusion Building Consultancy Ltd.
All levels and dimensions to be checked on site prior to construction / fabrication; report discrepancies immediately.
Do not scale dimensions from this drawings.
Use only figured dimensions.

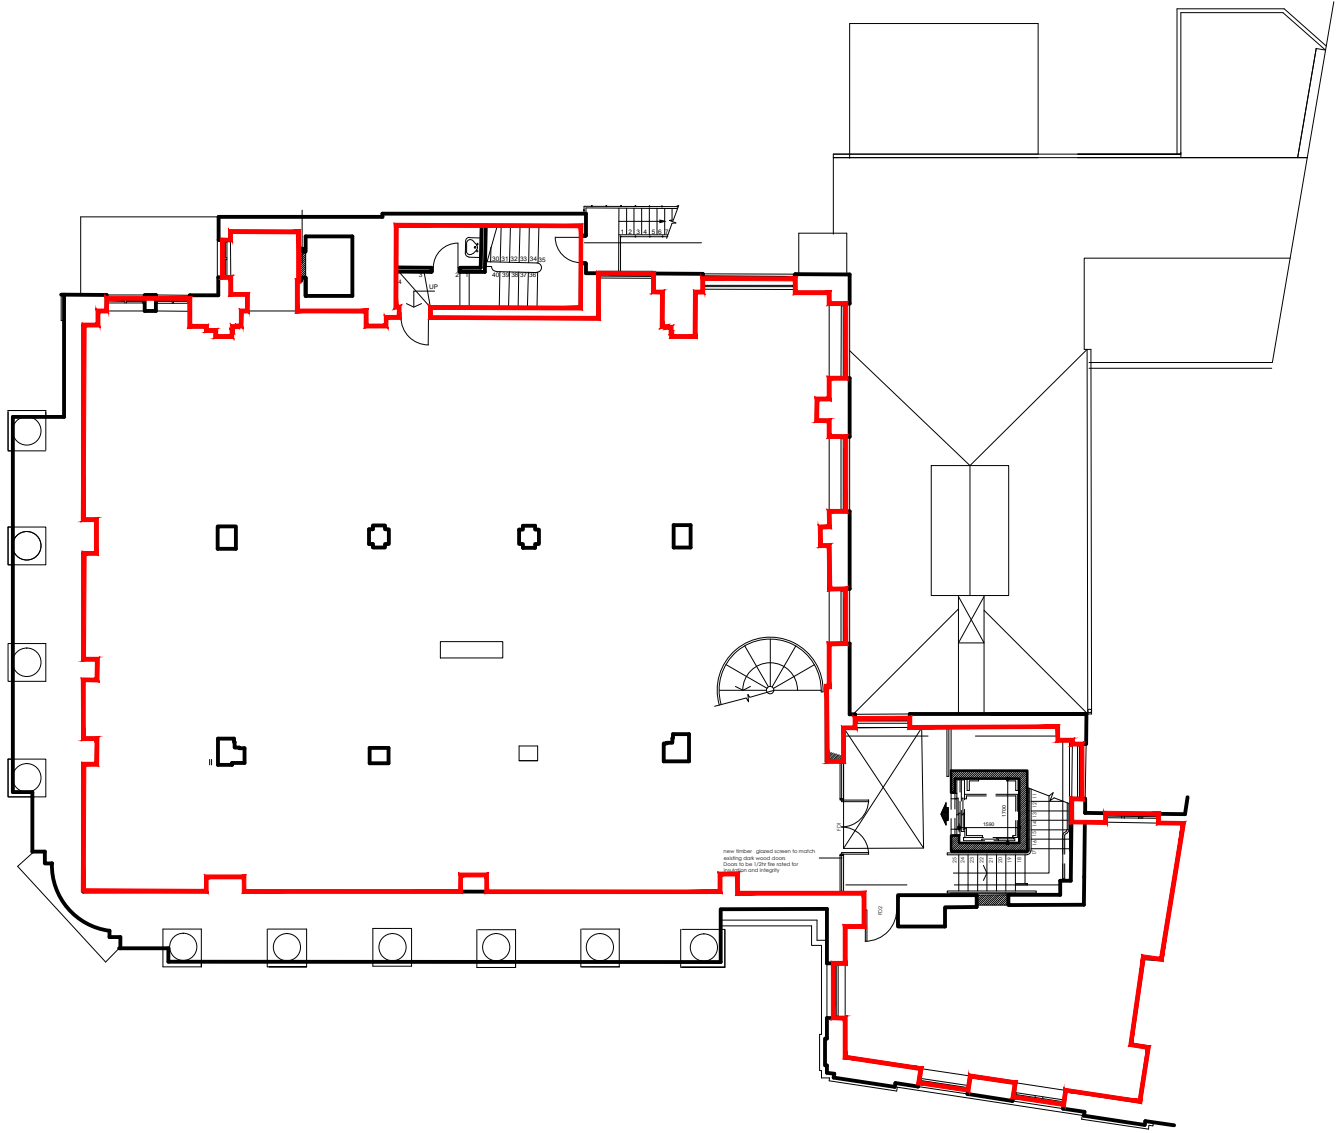

First Floor Plan @ 1:200

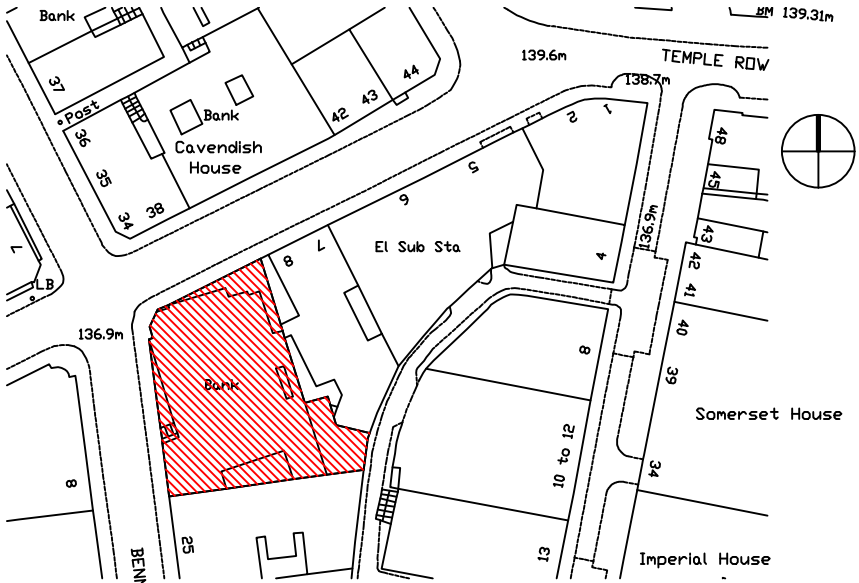

Site Plan @ 1:1250



GRIFFIN HOUSE 18-19 LUDGATE HILL BIRMINGHAM B3 1DW

t 0121 236 3515 e info@fusionbc.co.uk
f 0121 236 3671 w www.fusionbc.co.uk

project
33 Bennetts Hill


client
REI

drawing
Lease Plan - First Floor
Site Plan


scale 1:200 @ A3 1:1250 @ A3	date 11/02/2015	drawn LH	checked PJ
------------------------------------	--------------------	-------------	---------------

job no B1806	number 02	revision -
-----------------	--------------	---------------

NOTES
This drawing is copyright protected and remains the property of The Fusion Building Consultancy Ltd.
All levels and dimensions to be checked on site prior to construction / fabrication; report discrepancies immediately.
Do not scale dimensions from this drawings.
Use only figured dimensions.

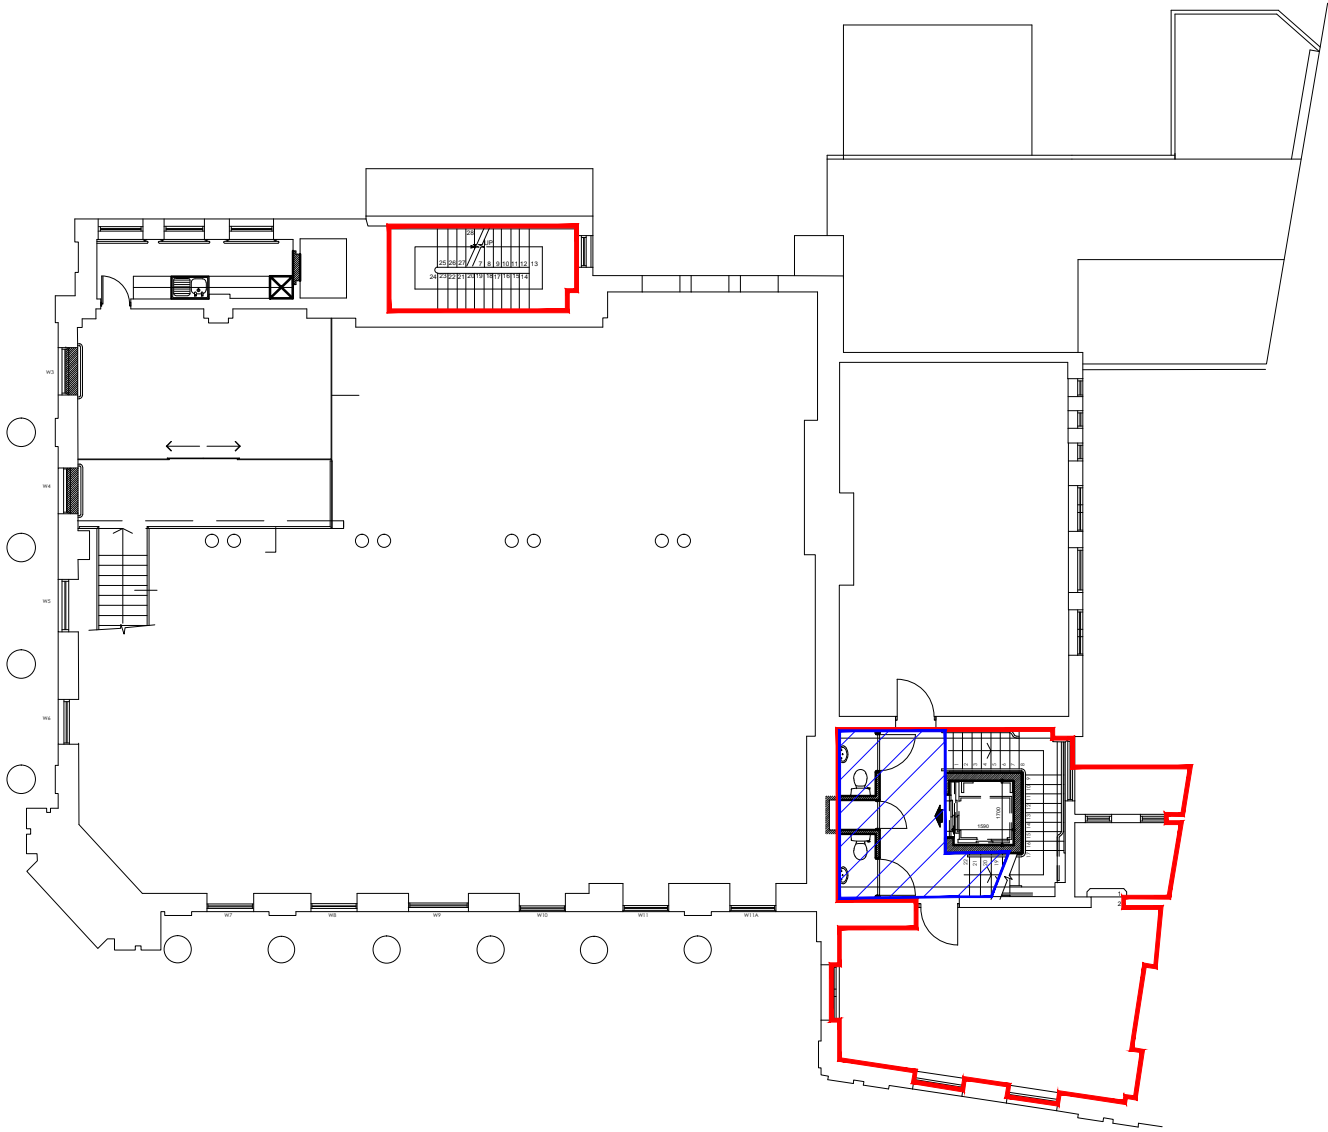

Mezzanine Floor Plan @ 1:200

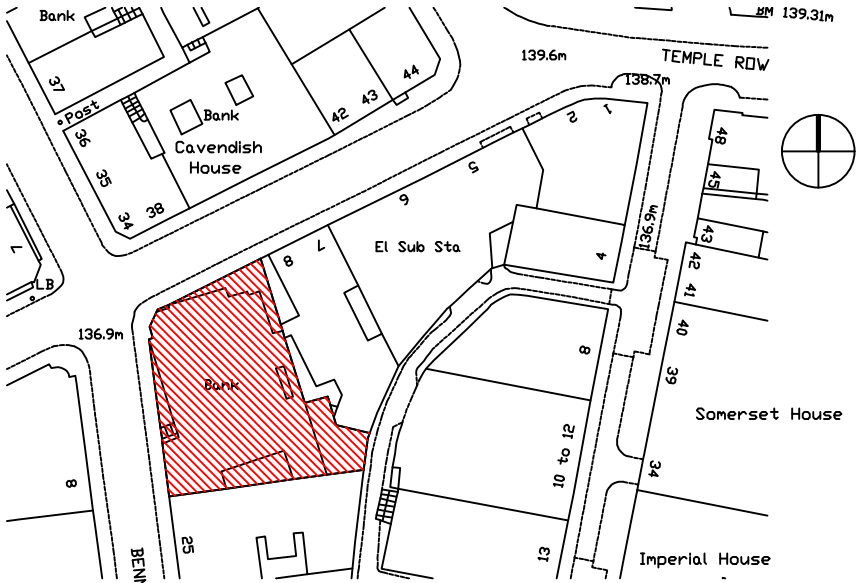

Site Plan @ 1:1250



GRIFFIN HOUSE 18-19 LUDGATE HILL BIRMINGHAM B3 1DW

t 0121 236 3515 e info@fusionbc.co.uk
f 0121 236 3671 w www.fusionbc.co.uk

project
33 Bennetts Hill


client
REI

drawing
Lease Plan - Mezzanine Floor
Site Plan


scale 1:200 @ A3 1:1250 @ A3	date 11/02/2015	drawn LH	checked PJ
------------------------------------	--------------------	-------------	---------------

job no B1806	number 03	revision -
-----------------	--------------	---------------

NOTES
This drawing is copyright protected and remains the property of The Fusion Building Consultancy Ltd.
All levels and dimensions to be checked on site prior to construction / fabrication; report discrepancies immediately.
Do not scale dimensions from this drawings.
Use only figured dimensions.

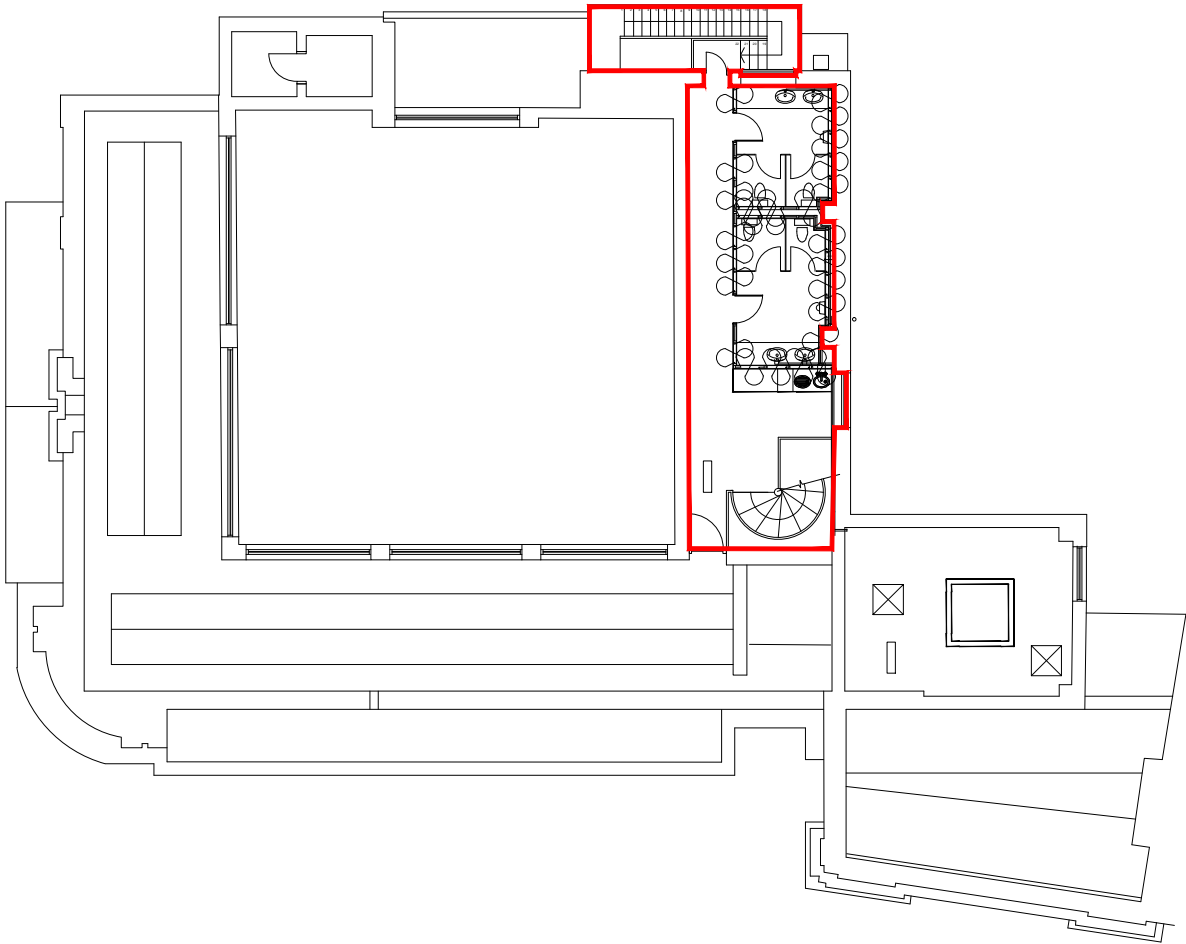

Second Floor Plan @ 1:200

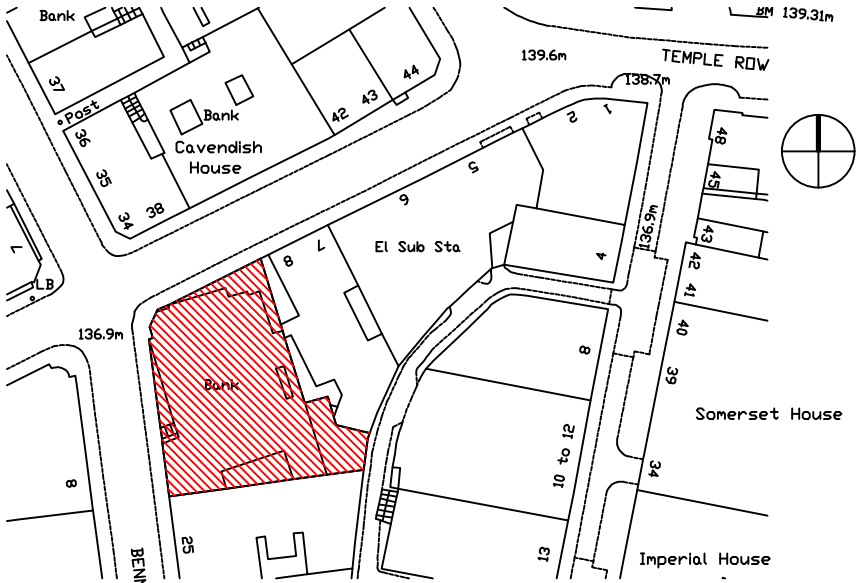

Site Plan @ 1:1250



GRIFFIN HOUSE 18-19 LUDGATE HILL BIRMINGHAM B3 1DW

t 0121 236 3515 e info@fusionbc.co.uk
f 0121 236 3671 w www.fusionbc.co.uk

project
33 Bennetts Hill

client
REI

drawing
Lease Plan - Second Floor
Site Plan

scale 1:200 @ A3 1:1250 @ A3	date 11/02/2015	drawn LH	checked PJ
job no B1806	number 04	revision -	