



GRAY'S INN ROAD

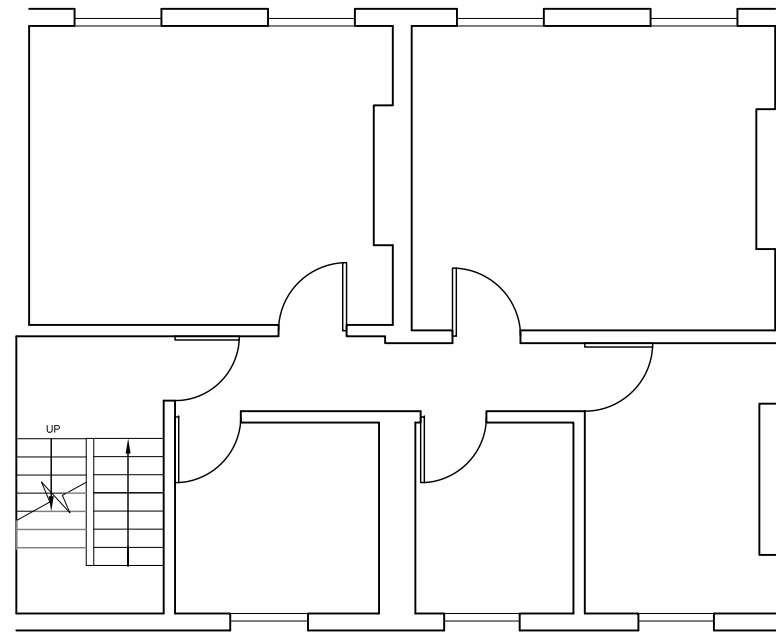


04 SECOND FLOOR
-

GRAY'S INN ROAD

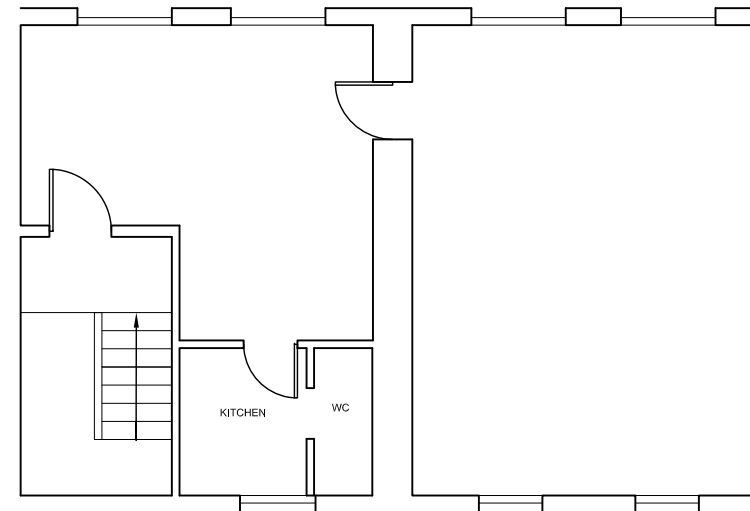

05 THIRD FLOOR
-

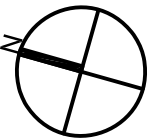

REV	ISSUE DATE	REVISION NOTES
-	25/08/2010	ISSUED FOR INFORMATION

GENERAL NOTES

Do not scale. All written dimensions must be checked on site before work commences on site or in shop. Figured dimensions take preference over those scaled. Discrepancies, where identified, must be reported to the Architect immediately.

Any areas indicated on this drawing are for guidance purposes only. No responsibility is taken for their accuracy.

All work must be carried out in accordance with the Building Regulations and to the satisfaction of the Local Authority.

STATUS

PLANNING

Garnett+Partners LLP
 Holborn Hall
 395 High Holborn
 London WC1V 7BD
 Tel: +44 (0)20 7404 7677
 Fax: +44 (0)20 7404 6648
 mail@garnettpartners.com
 www.garnettpartners.com

architects / planners / designers



CLIENT

Private

PROJECT

285-287 Grays Inn Road
 London

DRAWING TITLE

Second & Third Floor Plans
 As Existing

SCALE 1:100 @ A3 DATE Aug '10

JOB NO. PRE DWG NO. (01)101 REV. -

