

Blockwork walls - H & H Celcon standard grade blocks with a single coat of Thistle Browning and a single coat of Thistle multi finish plaster either side

Partitions - 100mm thick, 50mm metal stud with a double layer of moisture resistant board and 25mm APR 1200 insulation to cavity

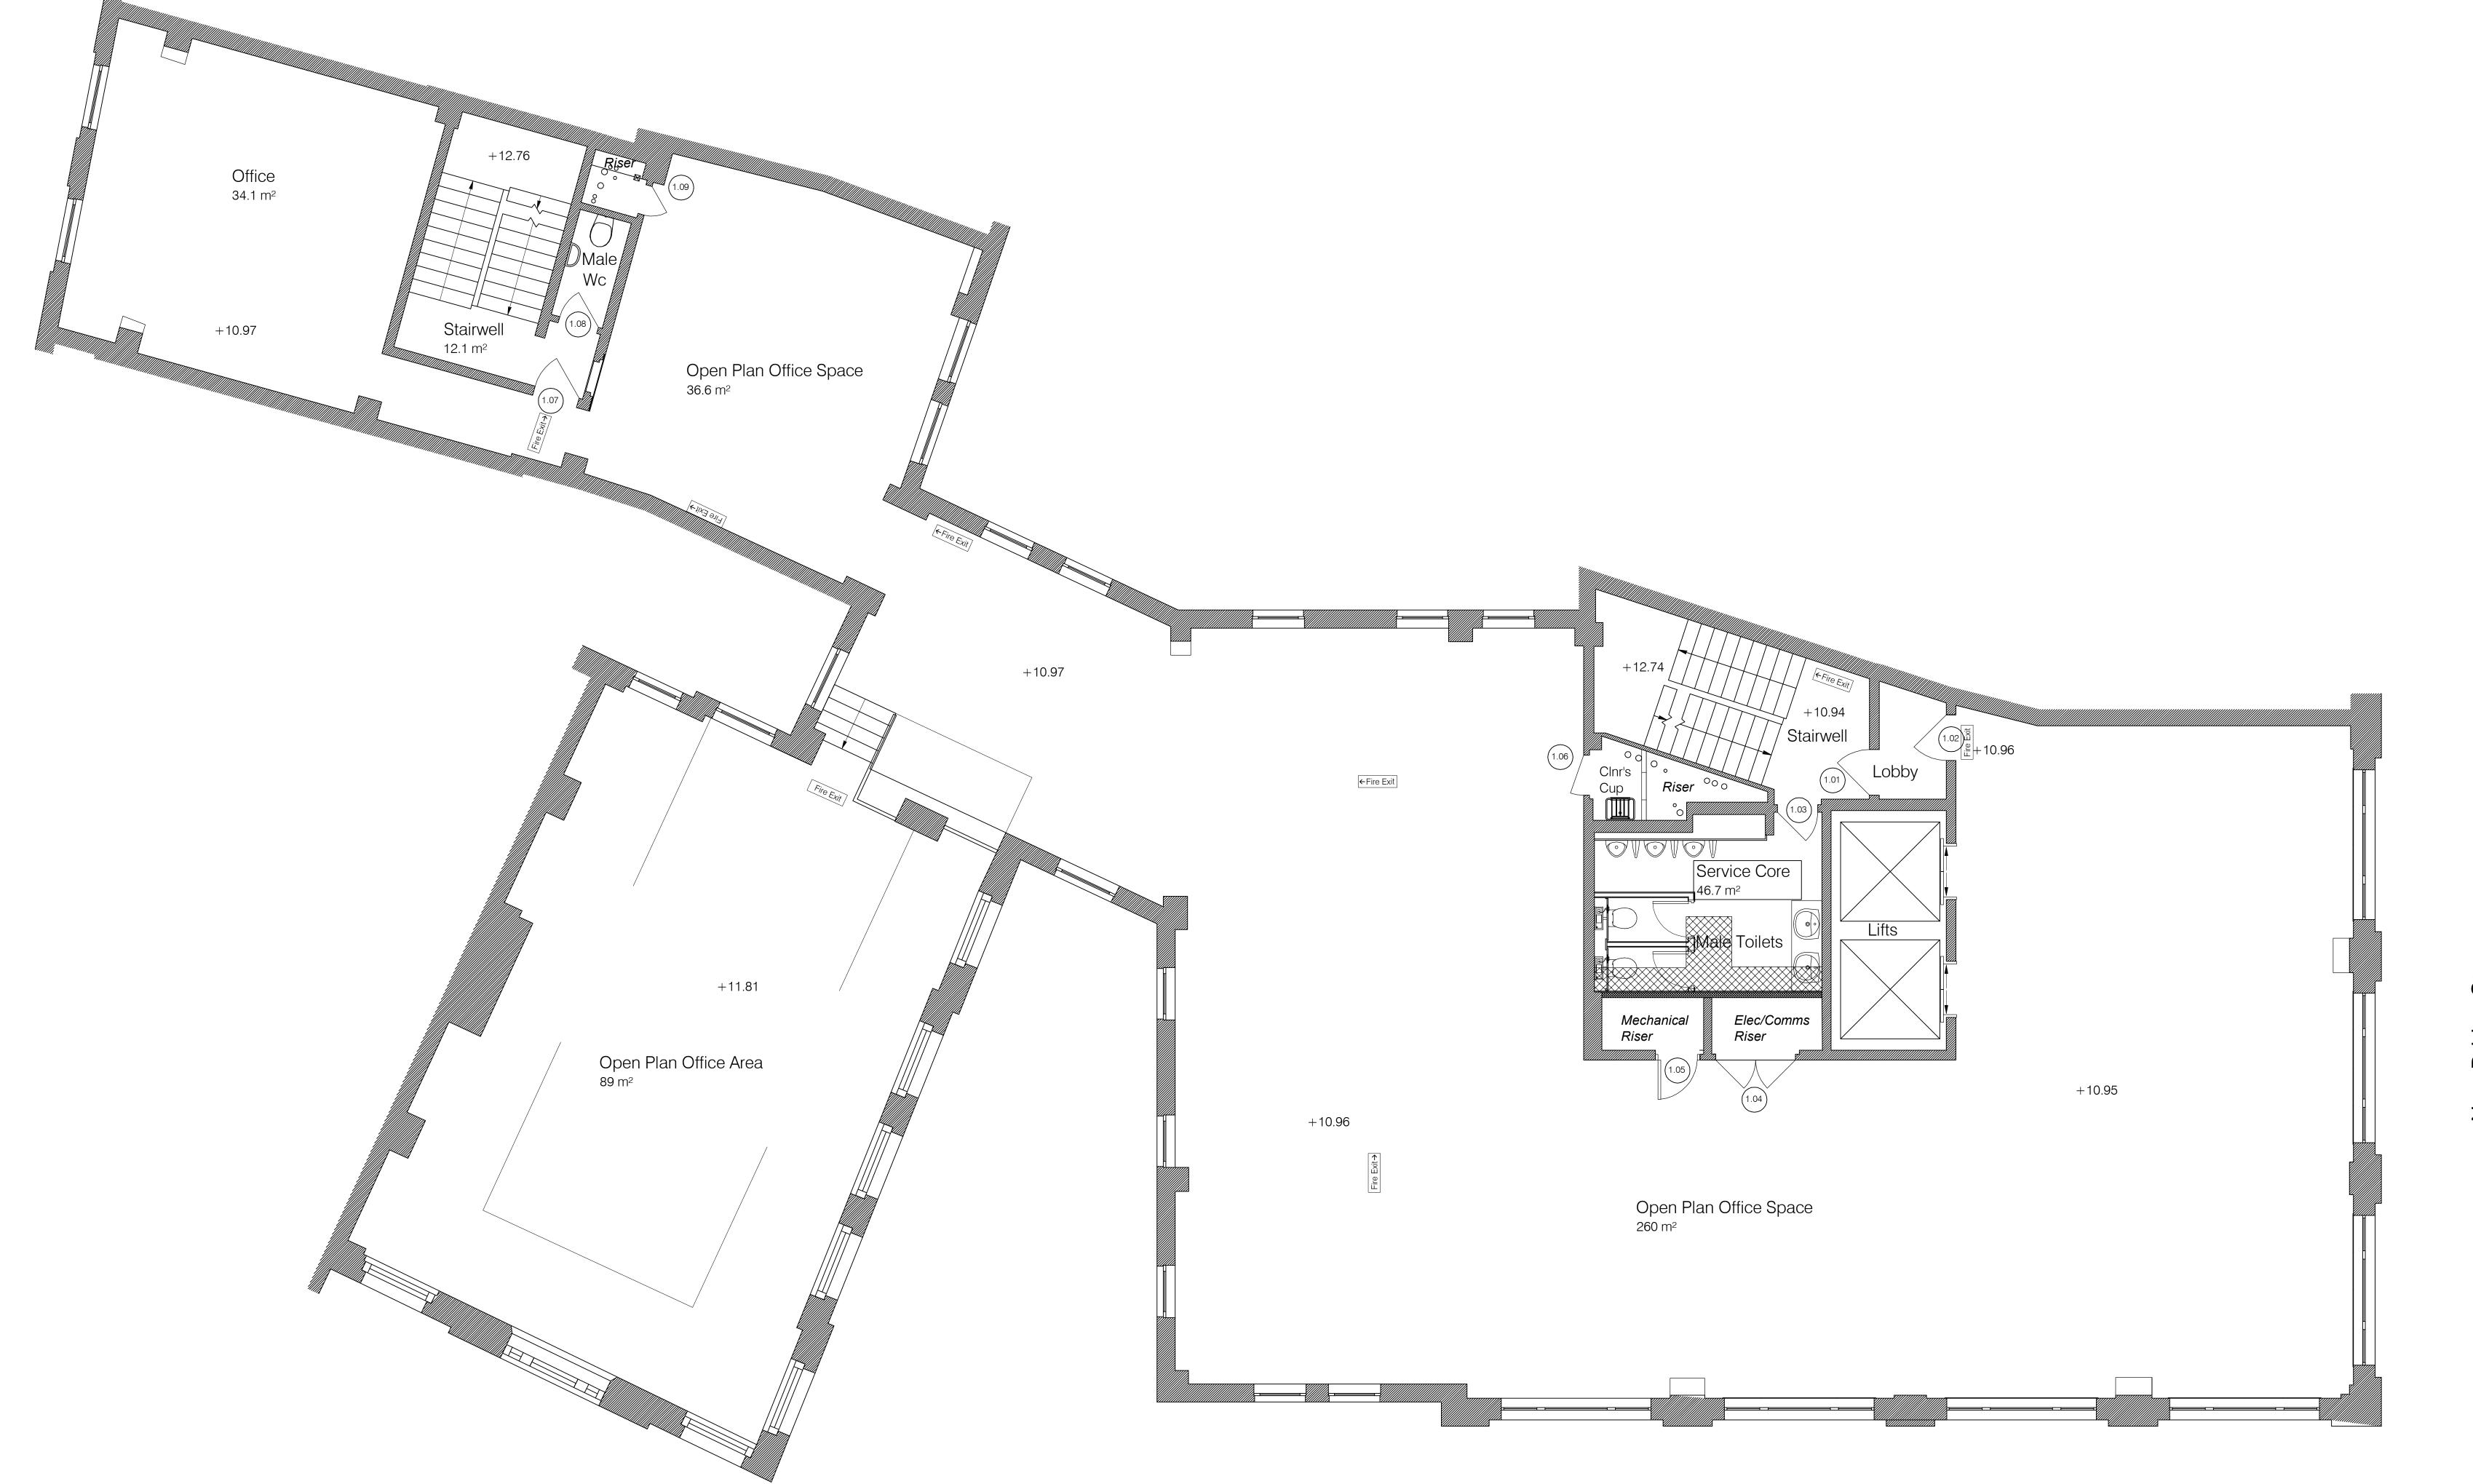

Bride Lane

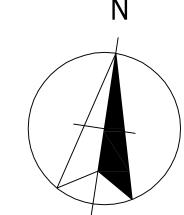

Proposed First Floor Plan

scale 1:50 @ A0

Rev. | Drawn | Description



Skansen

Sadipo Trust.

Project 6-7 New Bridge Street London EC2N 2BQ

Drawing First Floor General Arrangement Plan

Drawing Status AS BUILT