




NOTES:
 Dimensions to be checked on site before commencing work. Any discrepancies shall be reported to the architect immediately.
 Do not scale from these drawings except for planning purposes. Use figured dimensions only.
 Where applicable this drawing is to be read in conjunction with other consultants' drawings.
 This drawing is the copyright of Harrington Design Architects Ltd.

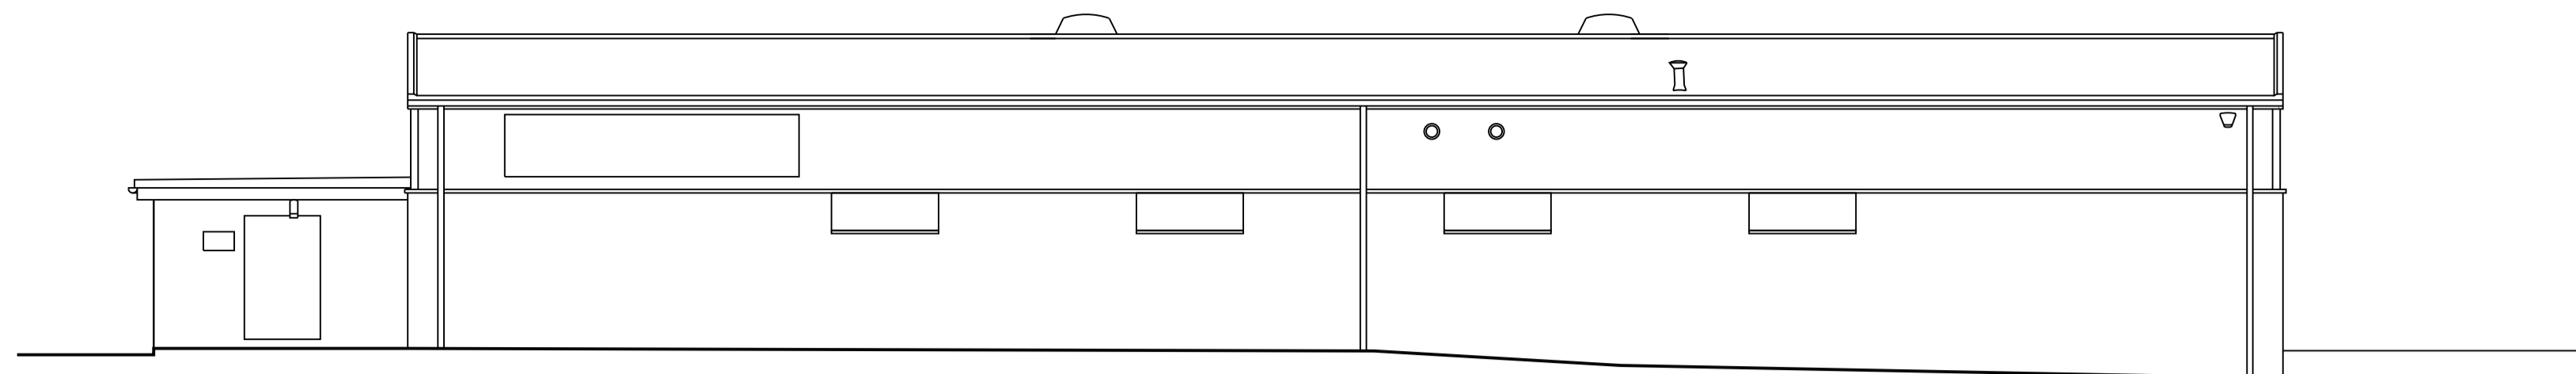


SOUTH EAST ELEVATION

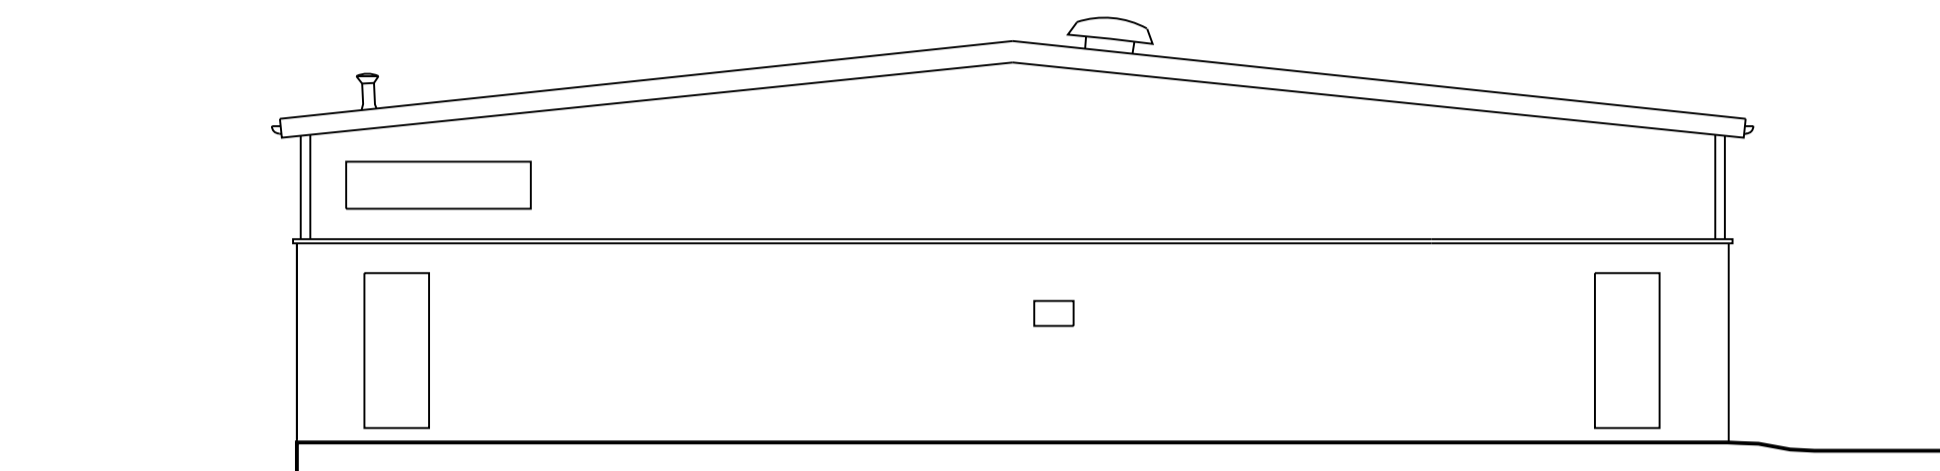


SOUTH WEST ELEVATION

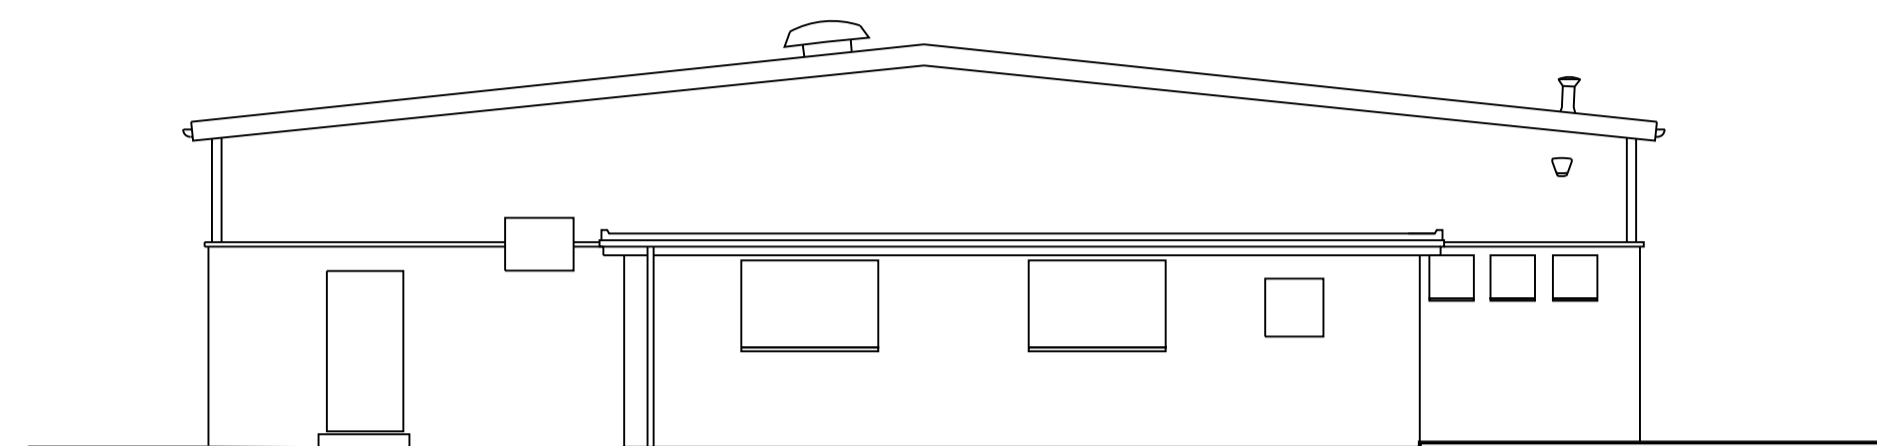

NORTH EAST ELEVATION

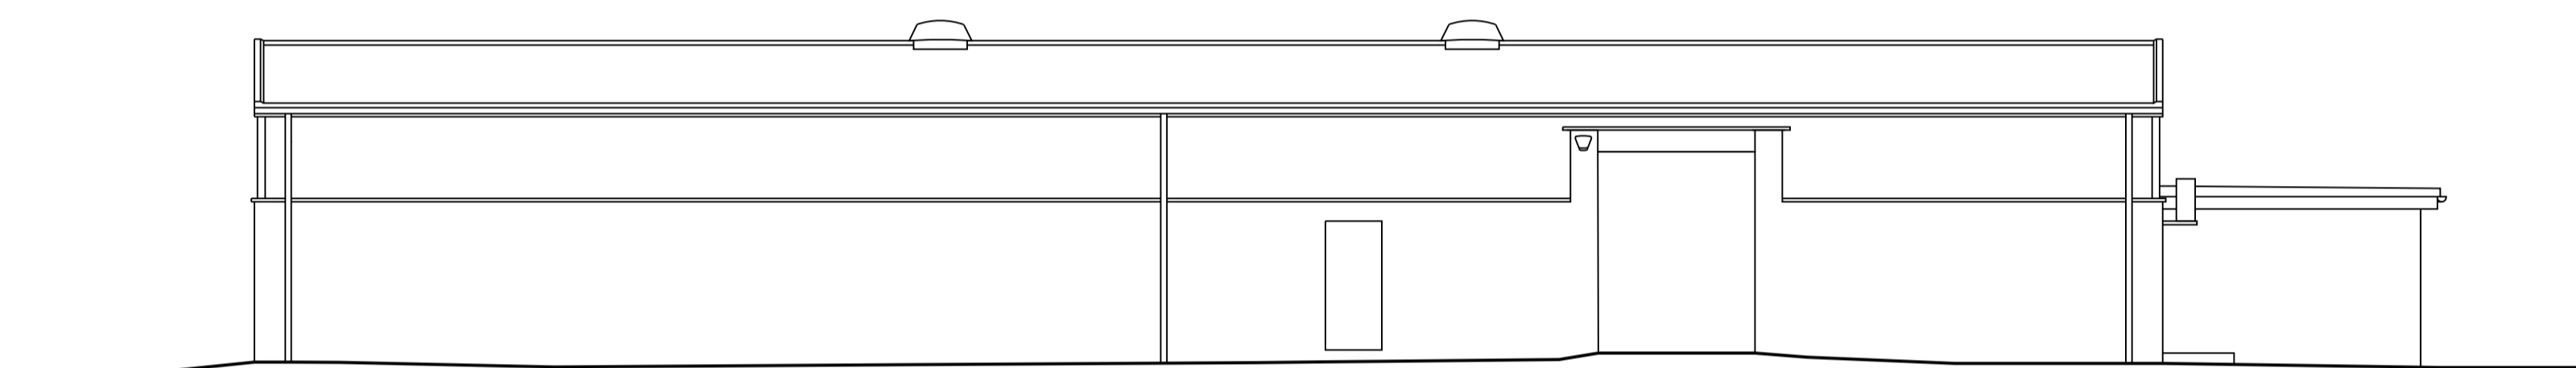

NORTH WEST ELEVATION

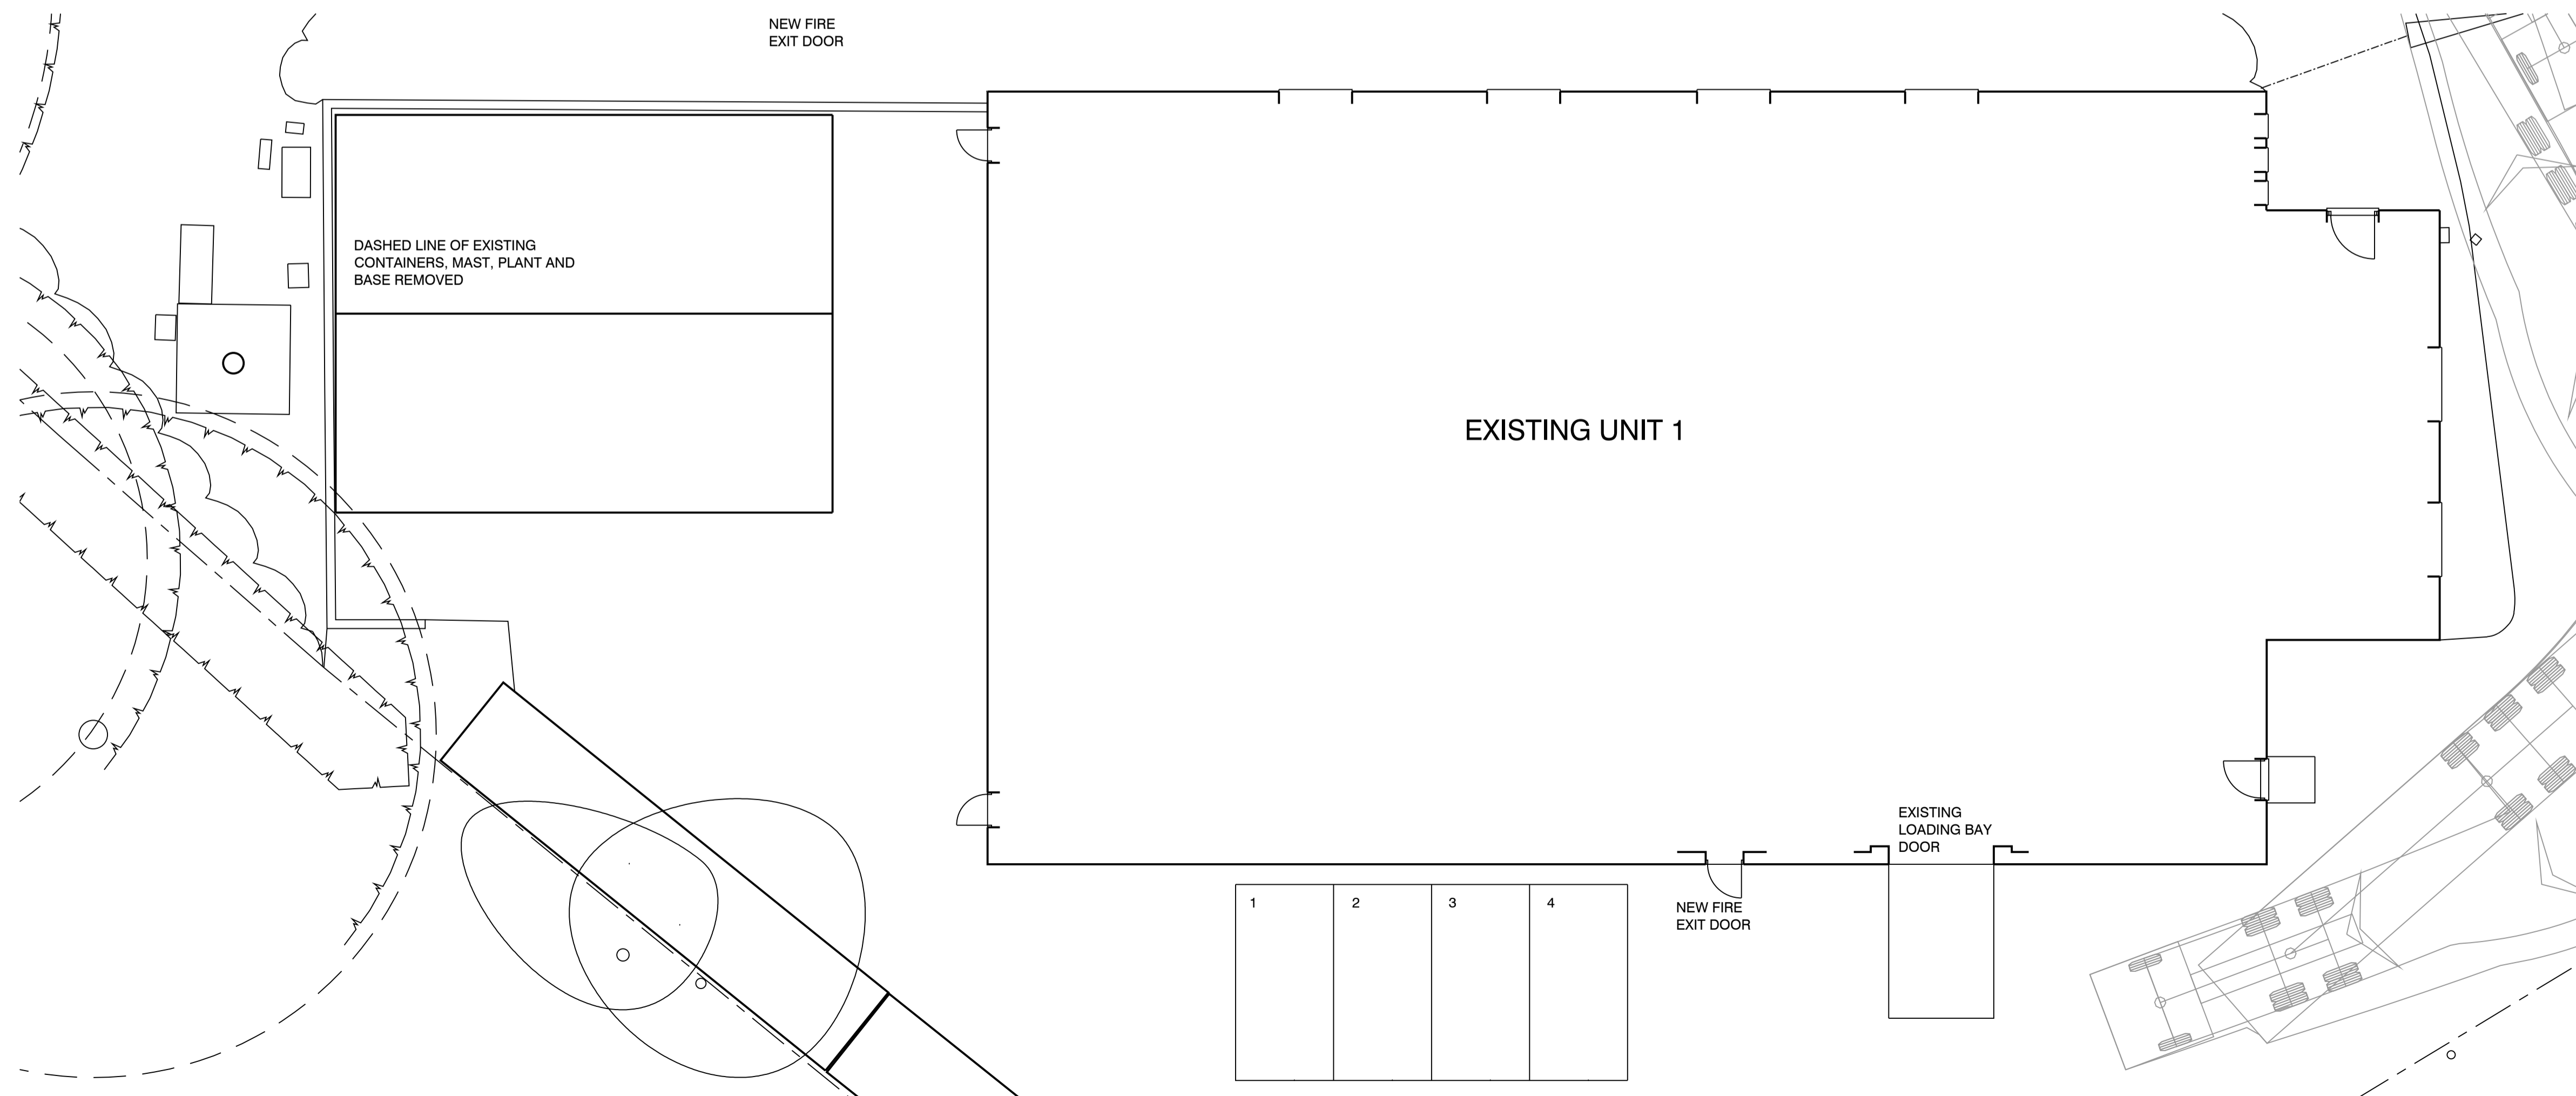

Rev	Date	Amendment
-----	------	-----------

Harrington Design Architects
 St John's House
 St John's Street
 Chichester
 West Sussex
 PO19 1UU
 Tel: 01243 574600
 info@harringtondesign.co.uk



For
SOUTHERN ROPES UK LTD

Project
**WAREHOUSE EXTENSION
 AND CANOPY
 155 HIGHLANDS ROAD
 FAREHAM, HANTS, PO15 6JR**

Title
**UNIT 1
 PLANS and ELEVATIONS
 EXISTING**

Date	Drawn	Scale	Checked
June 2021	CPR	1:100 @ A1	
Job Number	Prefix	Drawing Number	Revision
21003	EX	002	