



Do not scale from this drawing.
 Use only figured dimensions.
 All dimensions to be checked on site.
 Any errors or omissions must be reported to the architect.


REVISION	NOTES	DATE

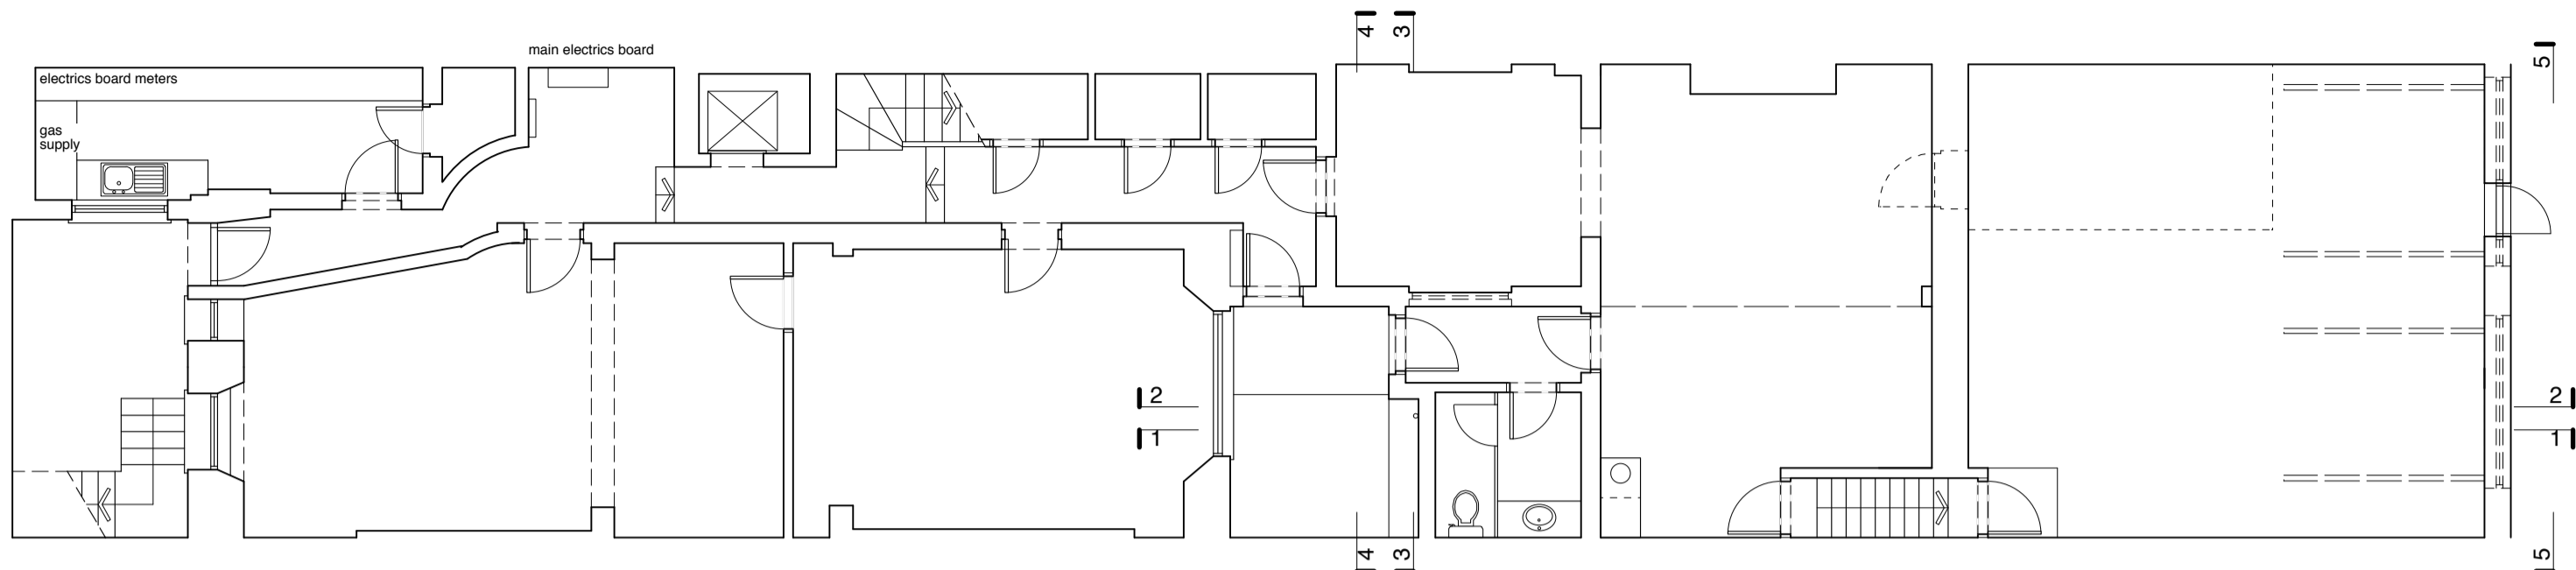


EXISTING BASEMENT

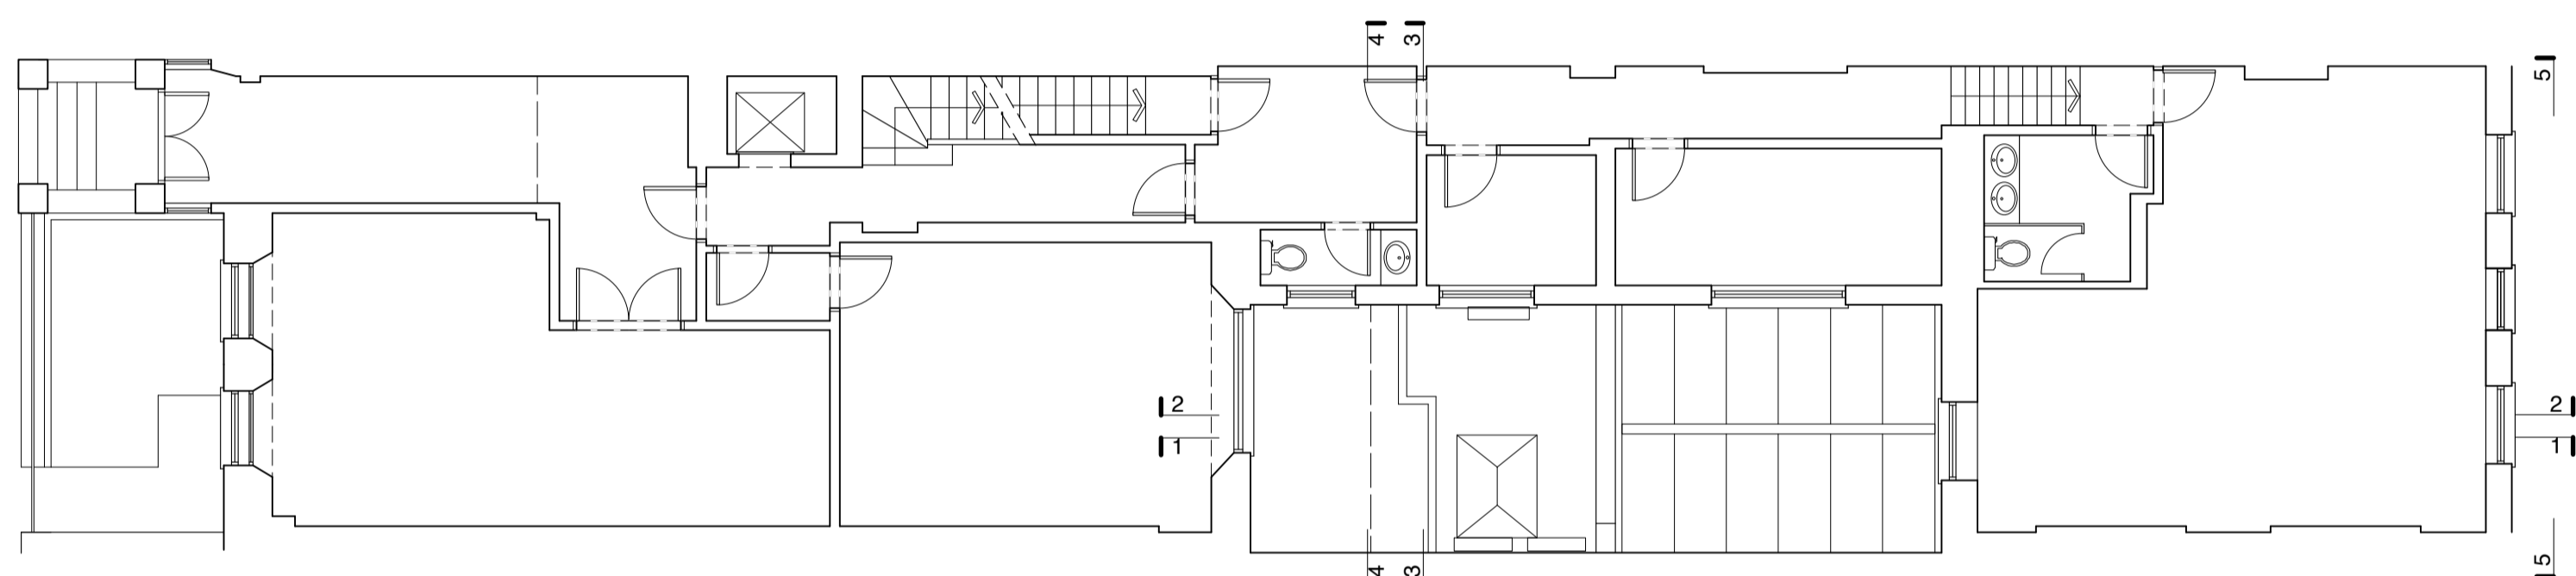

EXISTING GROUND FLOOR

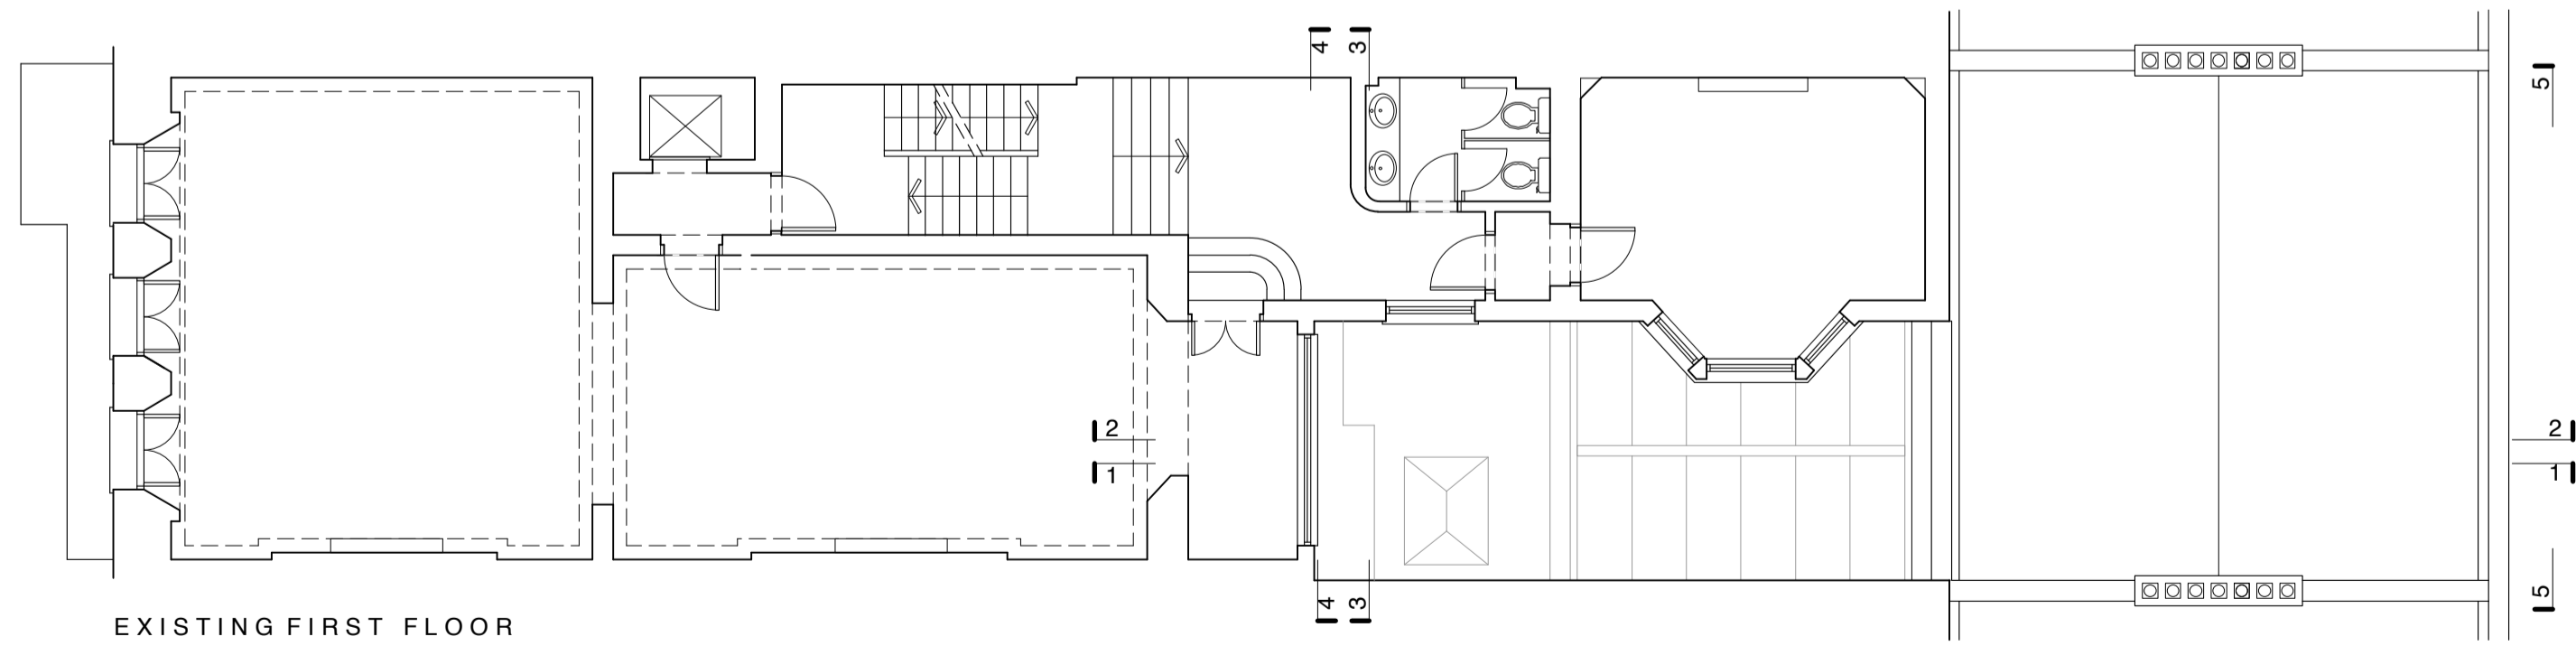

EXISTING FIRST FLOOR

 

CLIENT
Frances King School of English

PROJECT
**5 Grosvenor Gardens
 London SW1W 0BD**

TITLE
Existing b'ment, ground & first plans

DRAWING NO. SCALE DATE
0187-101 1:100@A2 July 2015

STATUS
Planning


Stephen Turvil Architects

51A Upland Road t 020 8299 6169 info@stephenturvilarchitects.com
 London SE22 9EF f 020 8693 2401 www.stephenturvilarchitects.com


© reserved

Do not scale from this drawing.
 Use only figured dimensions.
 All dimensions to be checked on site.
 Any errors or omissions must be reported to the architect.


REVISION	NOTES	DATE

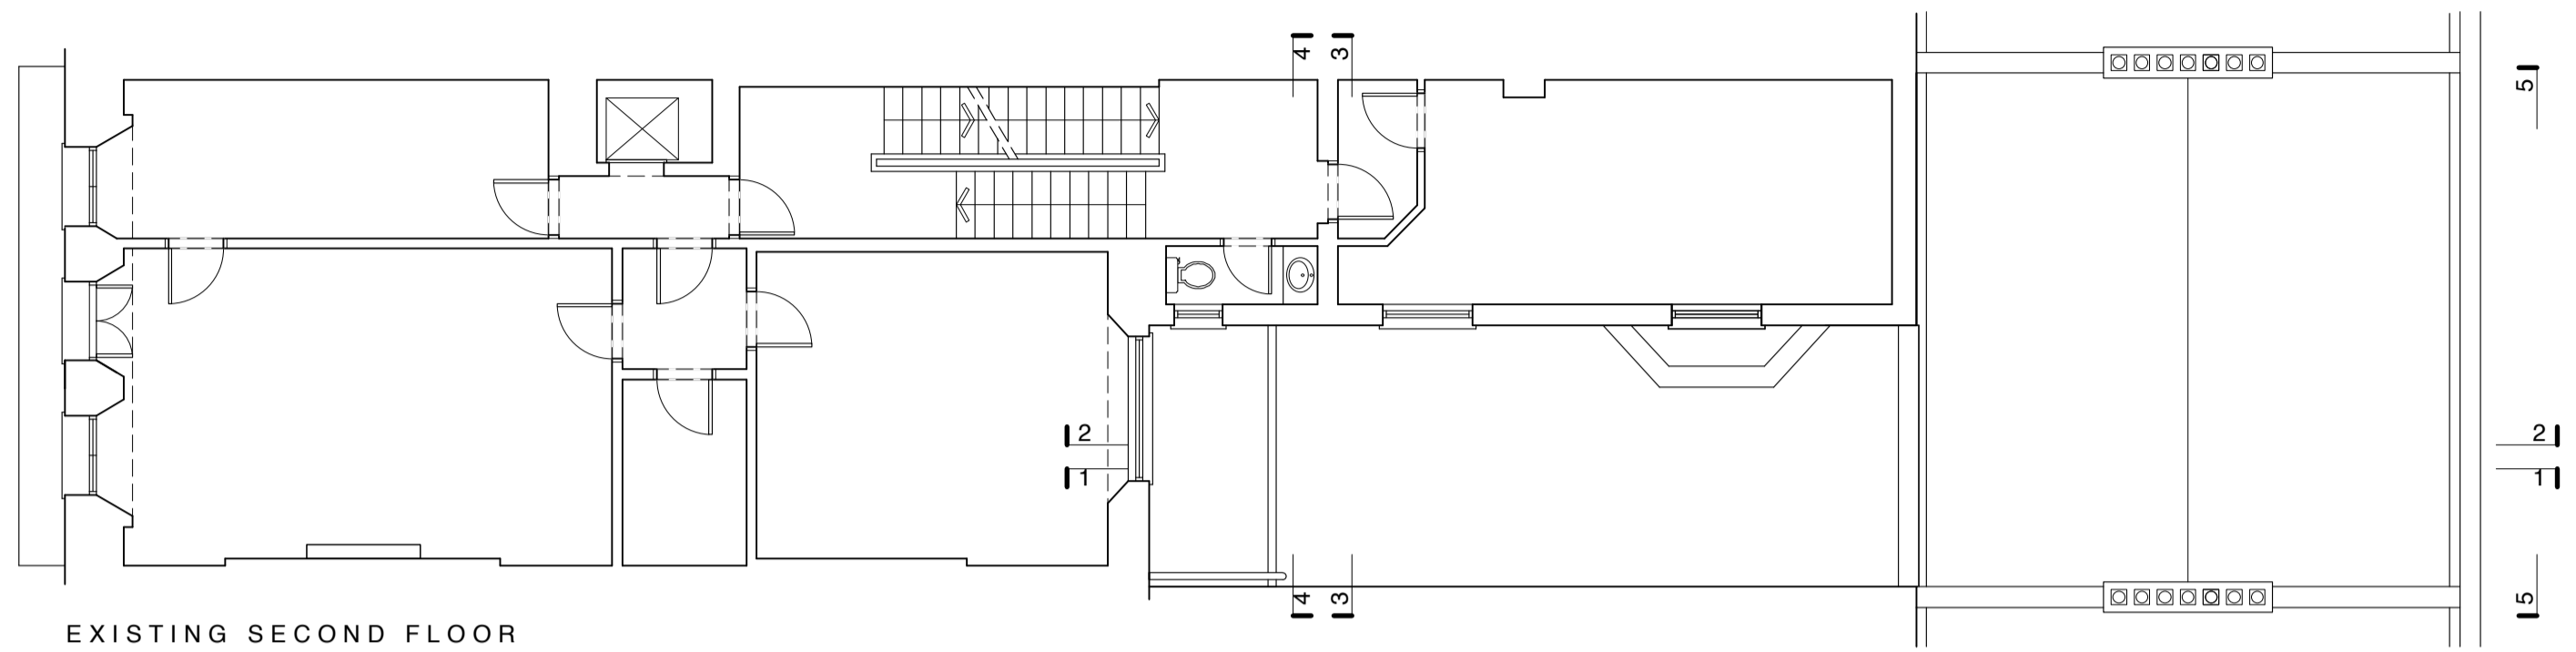


EXISTING SECOND FLOOR

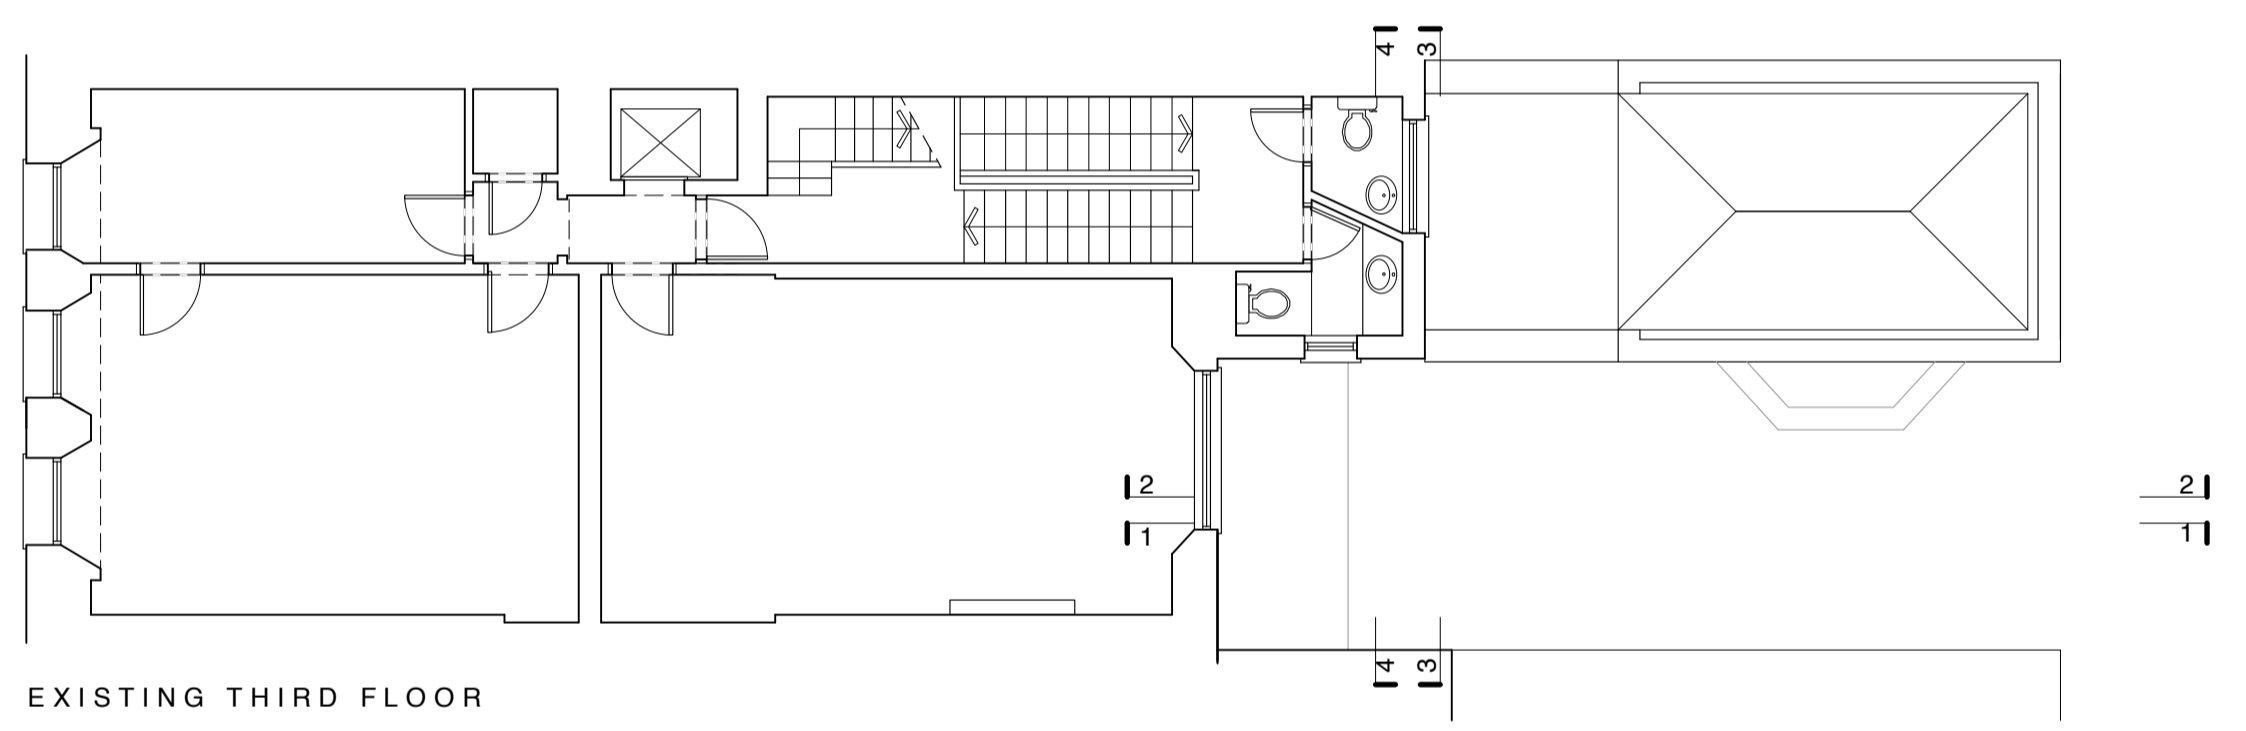

EXISTING THIRD FLOOR

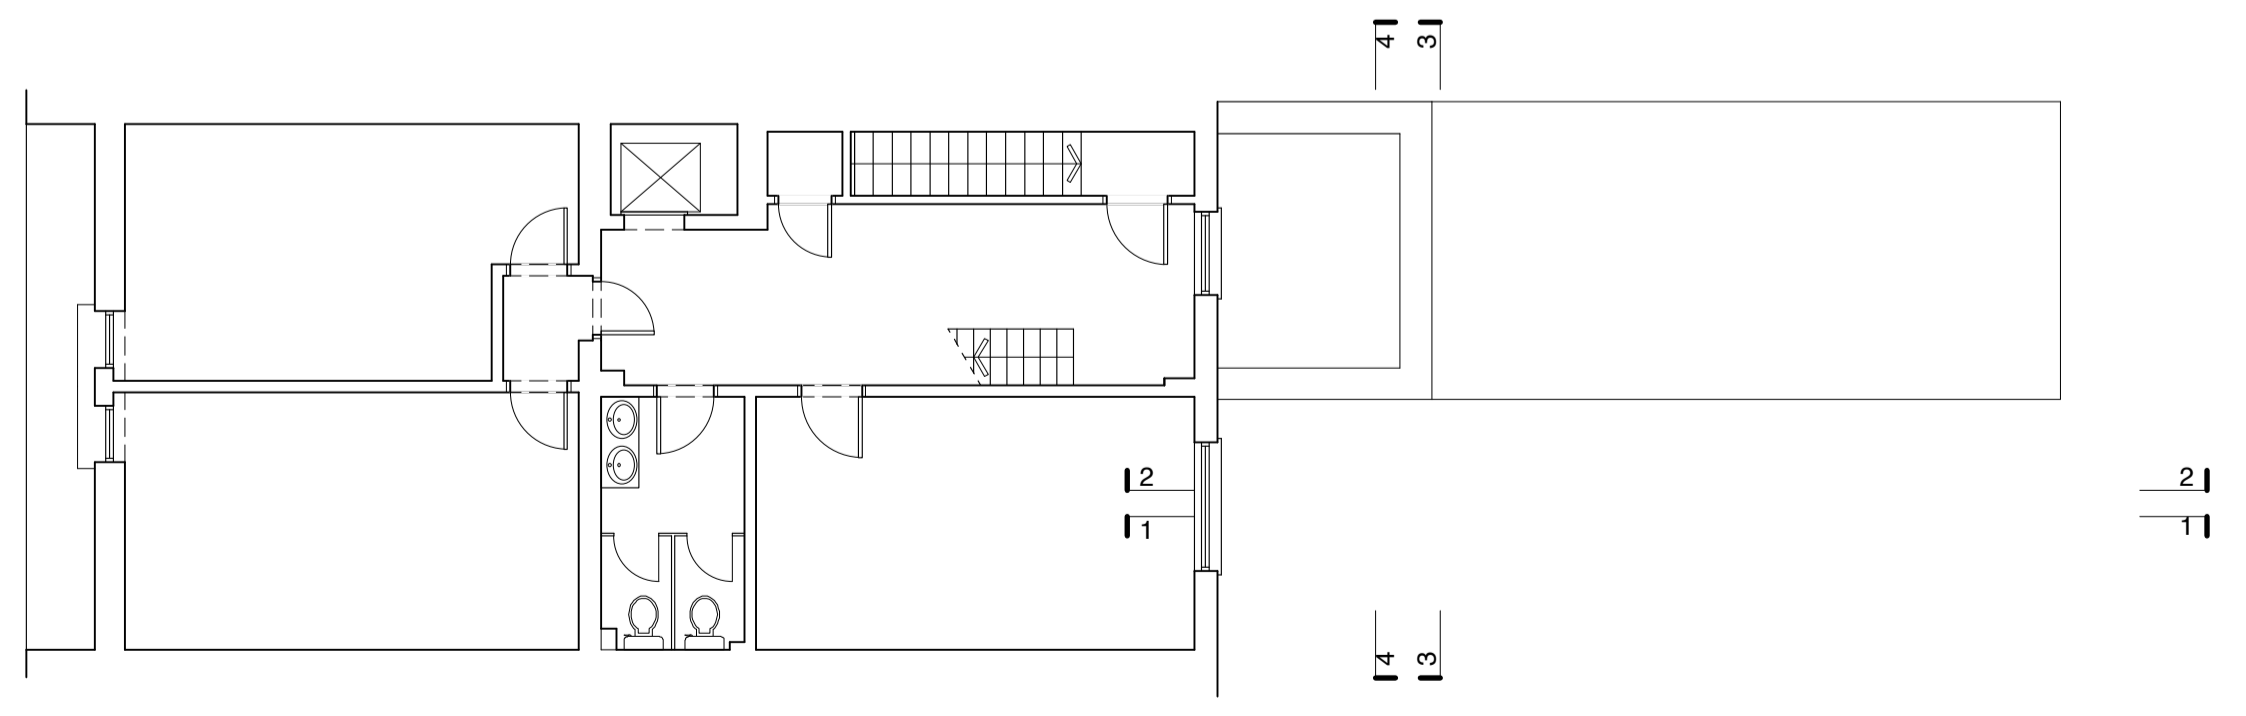

EXISTING FOURTH FLOOR

 

CLIENT	Frances King School of English	
PROJECT	5 Grosvenor Gardens London SW1W 0BD	
TITLE	Existing 2nd, 3rd, & 4th floor plans	
DRAWING NO.	SCALE	DATE
0287-102	1:100@A2	July 2015
STATUS	Planning	
Stephen Turvil Architects		
51A Upland Road London SE22 9EF	t 020 8299 6169 f 020 8693 2401	info@stephenturvilarchitects.com www.stephenturvilarchitects.com
© reserved		