


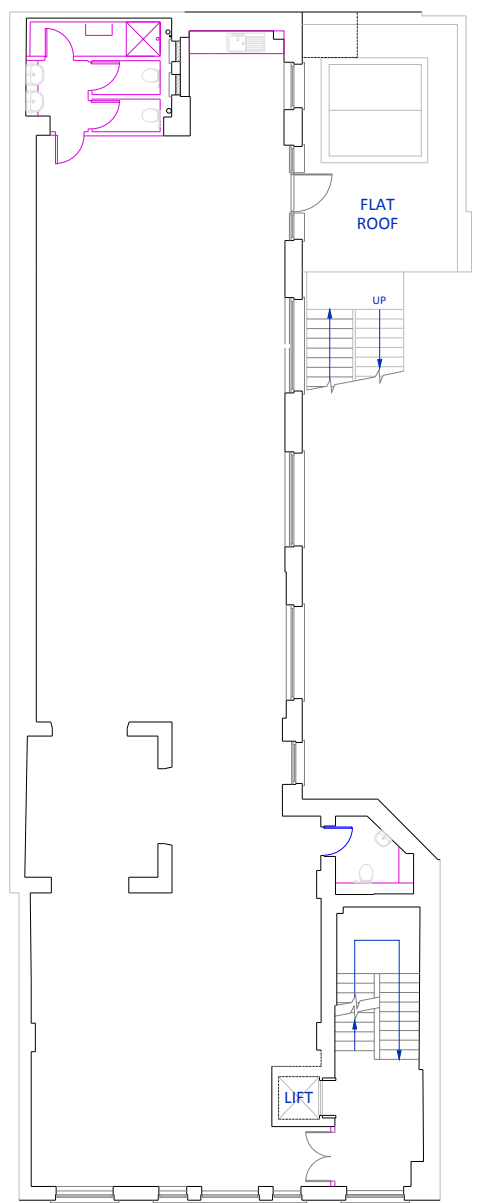

NOTES

- 1) ALL DIMENSIONS TO BE CHECKED ON SITE AND NOT SCALED FROM THIS DRAWING.
- 2) MALCOLM HOLLS SHALL BE INFORMED IN WRITING OF ANY DISCREPANCIES.
- 3) ALL DIMENSIONS ARE IN METRES ONLY.
- 4) PLAN CONTAINS ORDINANCE SURVEY MAP DATA, Crown Copyright 2018. All rights reserved. Licence number 100022652
- 5) HANDHELD MEASUREMENTS APPLIED TO UPDATE LAYOUT BASED ON THE PROVIDED PLANS BY THE CLIENT. NO VERIFICATION HAS BEEN UNDERTAKEN FOR THE EXISTING DRAWINGS.

KEY



SCALE 1 :200

REVISIONS

| REV. | DATE | AMENDMENTS | INITIAL |
|------|------|------------|---------|
| | | | |
| | | | |
| | | | |
| | | | |

THIS DRAWING IS FOR THE FOLLOWING PURPOSE ONLY:
 PRELIMINARY TENDER CONSTRUCTION
 SKETCH MEASURED SURVEY CONTRACT

SECOND FLOOR PLAN PROPOSED

CLIENT
 Weybourne Holdings Pte. Ltd
 7 Queen Street
 London
 W1J 5PB

PROJECT NAME
 2nd Floor
 Evelyn House, 142-144
 142-144, New Cavendish Street
 London, W1W 6YF

malcolm hollis
 140 London Wall
 London
 EC2Y 5DN

T 020 7622 9555
 W malcolmhollis.com



| | | | | |
|---------------------------|-------------------|-------------------------|----------------|-----------------|
| Date 18.09.2019 | Drawn By JP | | | |
| Scale 1:200 & 1:20 @A3 | Checked WCJ | | | |
| Project 80059 | Originator MHL | Volume/Zone/Block 02 | Level ZZ | File Type M2 |
| Discipline/Role G | Number 10240 | Status | Revision A7 | |