

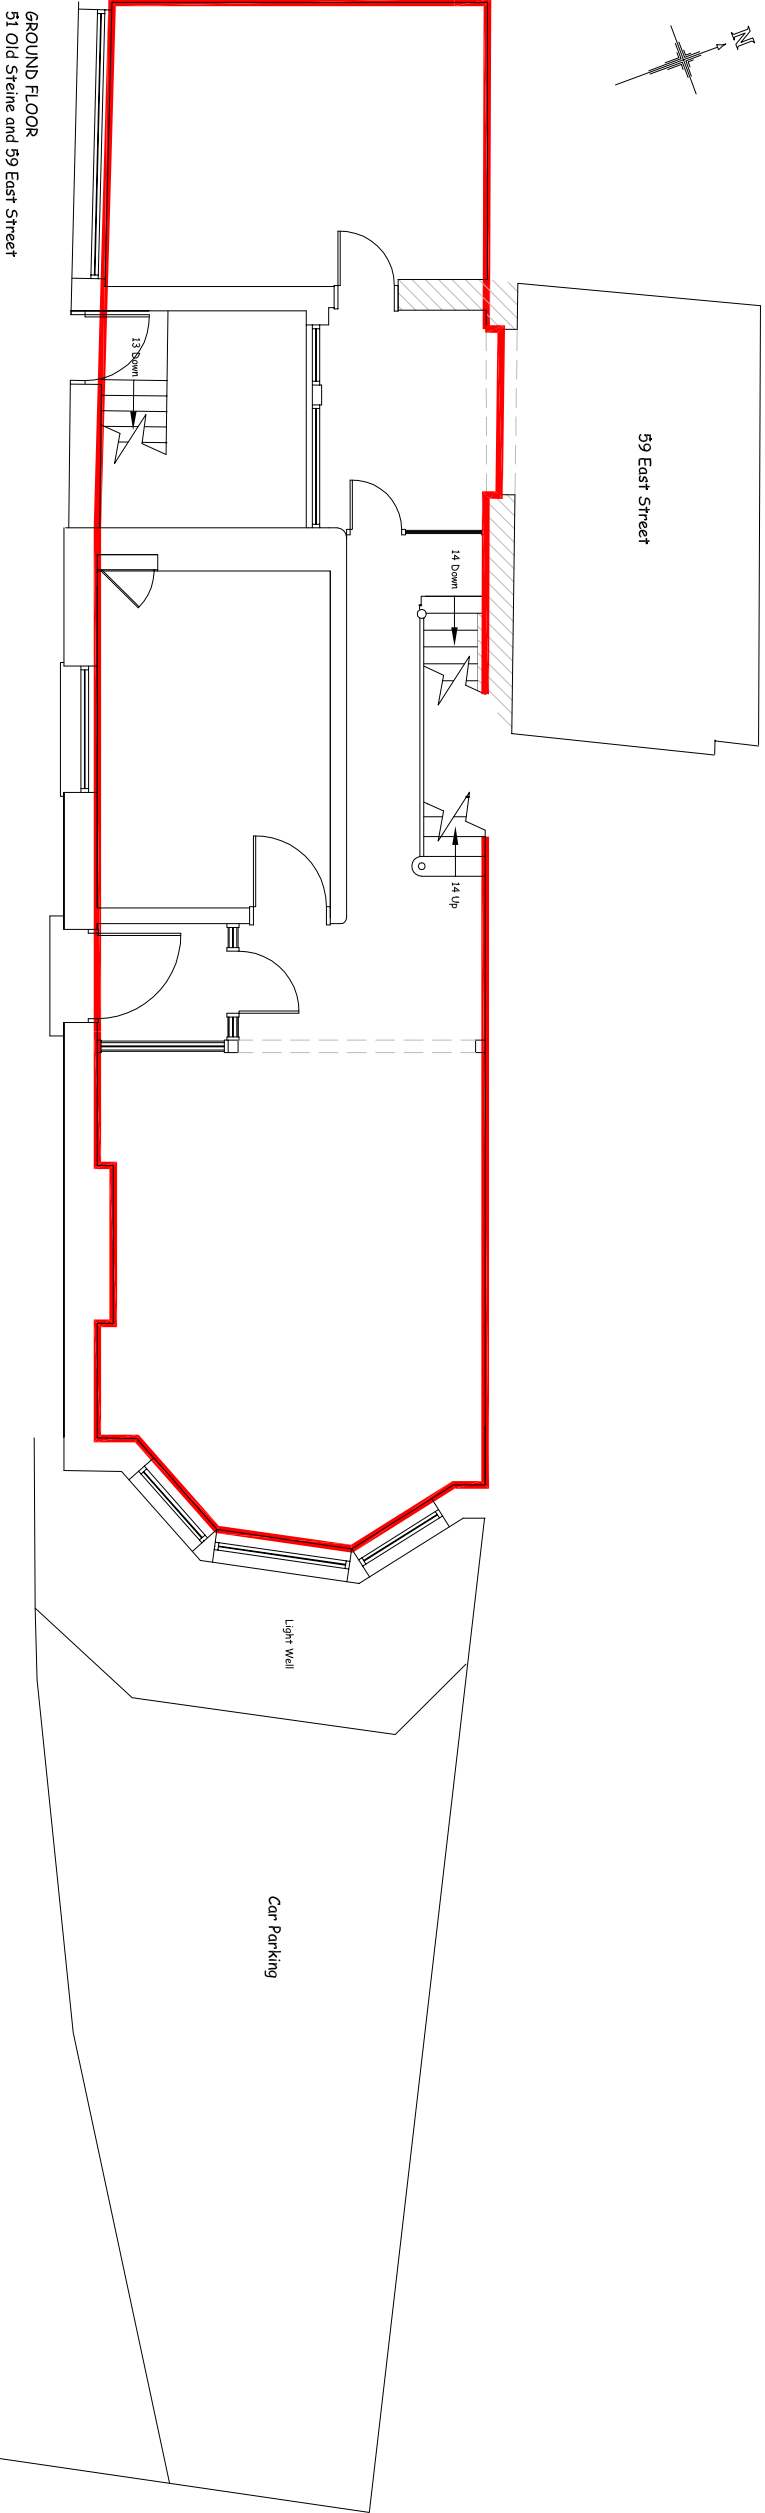
 


 

Avenue, Bartholomews

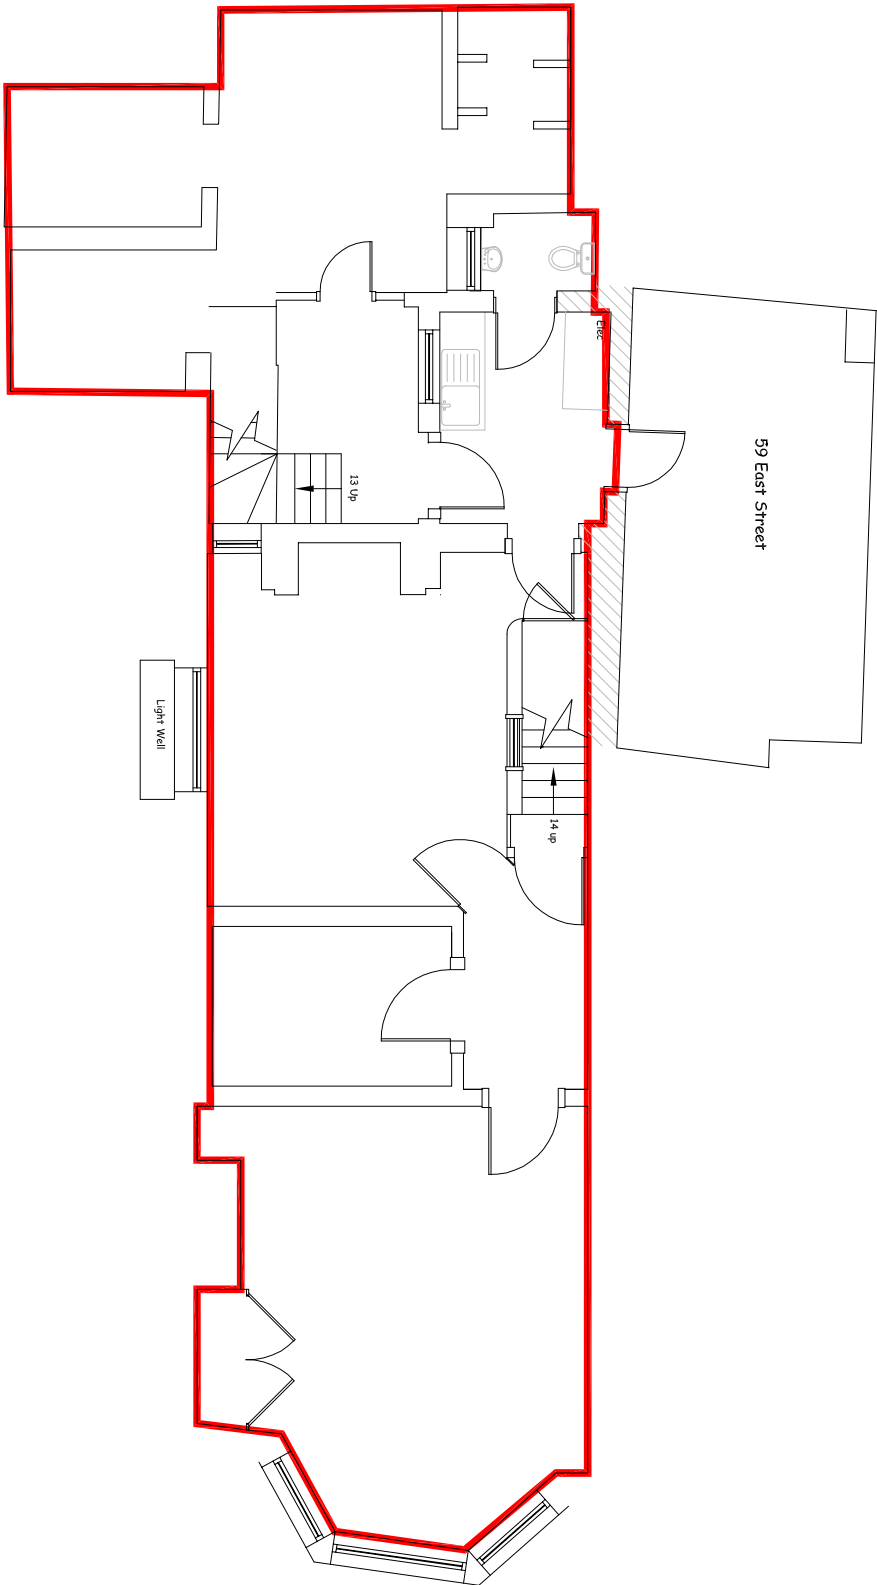

Blueprint

The CAD Bureau

225 Freshfield Road, Brighton BN2 9YE
Teli: 01273 386040

Client
Graves Son & Plicher LLP

Project
Lower Ground and Ground Floors
51 Old Steine
Brighton BN1 6HU

Drawing
Floor Plan

Scale 1:1250 & 1:100 @ A3	Dwg No STOS - 0	Drawn By JS	Date 06/11/17
---------------------------------	--------------------	----------------	------------------