



Main Entrance

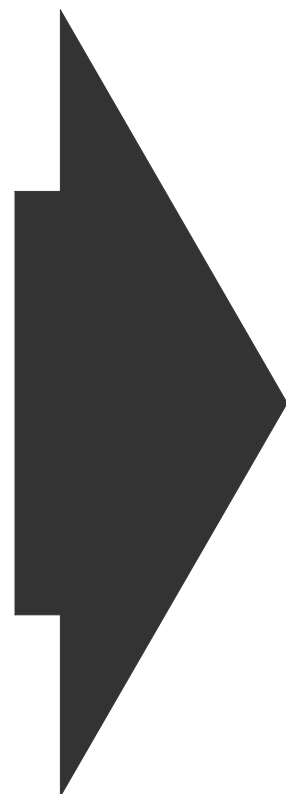

Main Building
Ground Floor

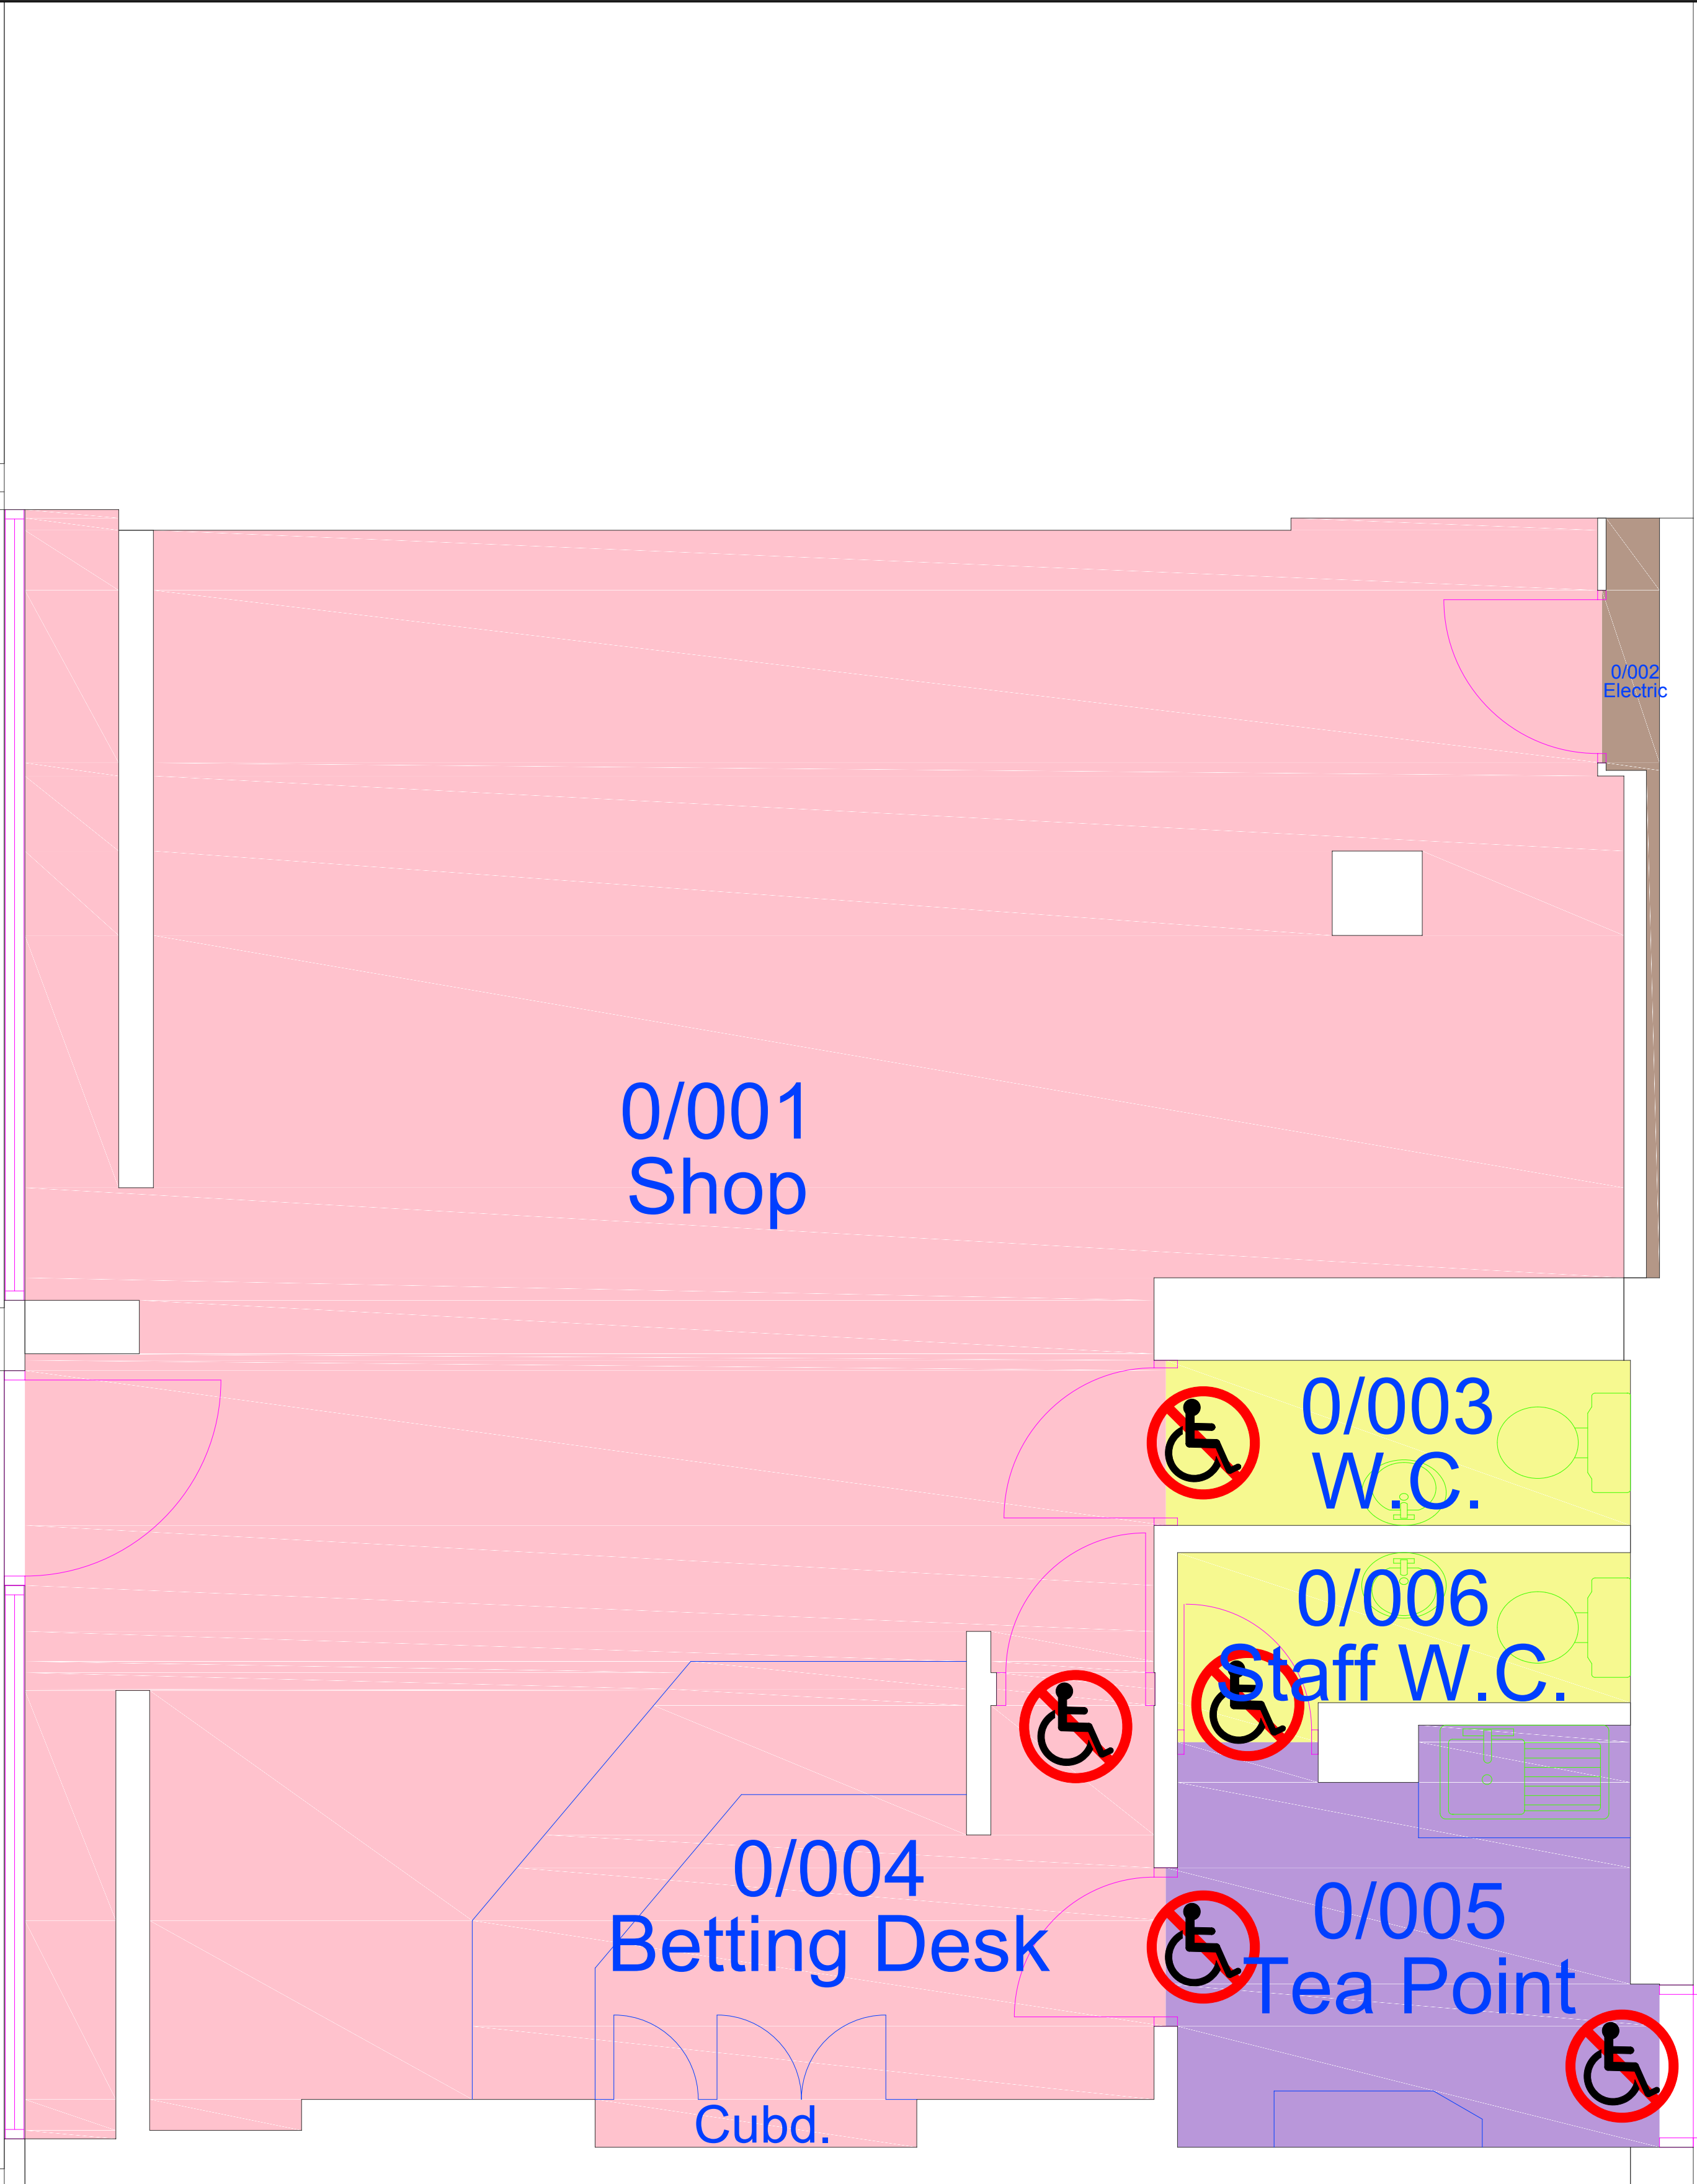


222B Haggerston Road

222B Haggerston Road

Site Area:
Gross External Area: 79.6
Gross Internal Area: 76.4
Total Room Area: 69.8
Net Internal Area: 64.9

DO NOT SCALE FROM DRAWING. ALL DIMENSIONS MUST BE TAKEN ON SITE.

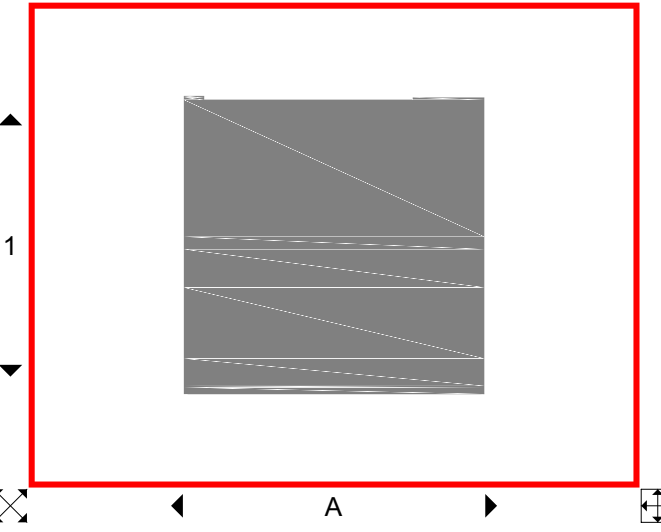

- | | |
|-----------------|-------------------|
| Accommodation | Retail |
| Changing/Cloaks | Sport/Fitness |
| Child Care | Store |
| Circulation | Toilet |
| Dining | Training/Teaching |
| Kitchen | Unclassified |
| Medical | Utility |
| Office | Vehicle Storage |
| Plant | Workshop |
| Recreation | Worship |
| Resource | |

00	Initial Supply	CC	ARB	28/04/2015
Rev	Description	Drm	Chk	Date



CAD-CAPTURE AssetCapture™ www.assetcapture.net Tel: 01254 504450

Property: 222B Haggerston Road
Title: Ground Floor Plan

Area Information		Job:	S6058
Total Site Area:		Scale:	1:25@A1 1:50@A3
Gross External Area:	79.6	Date:	28/04/15
Gross Internal Area:	76.4	Survey:	08/04/15
Total Room Area:	69.8	Drawn:	CAD-CAPTURE
Net Internal Area:	64.9	Checked:	ARB
Filename:		222B Haggerston Road.dwg	
Drawing No:		222B Haggerston Road	