




PLANS FOR 19 WEST EATON PLACE, SW1X 8LT
(Please note these plans were drawn for interior furniture layouts)

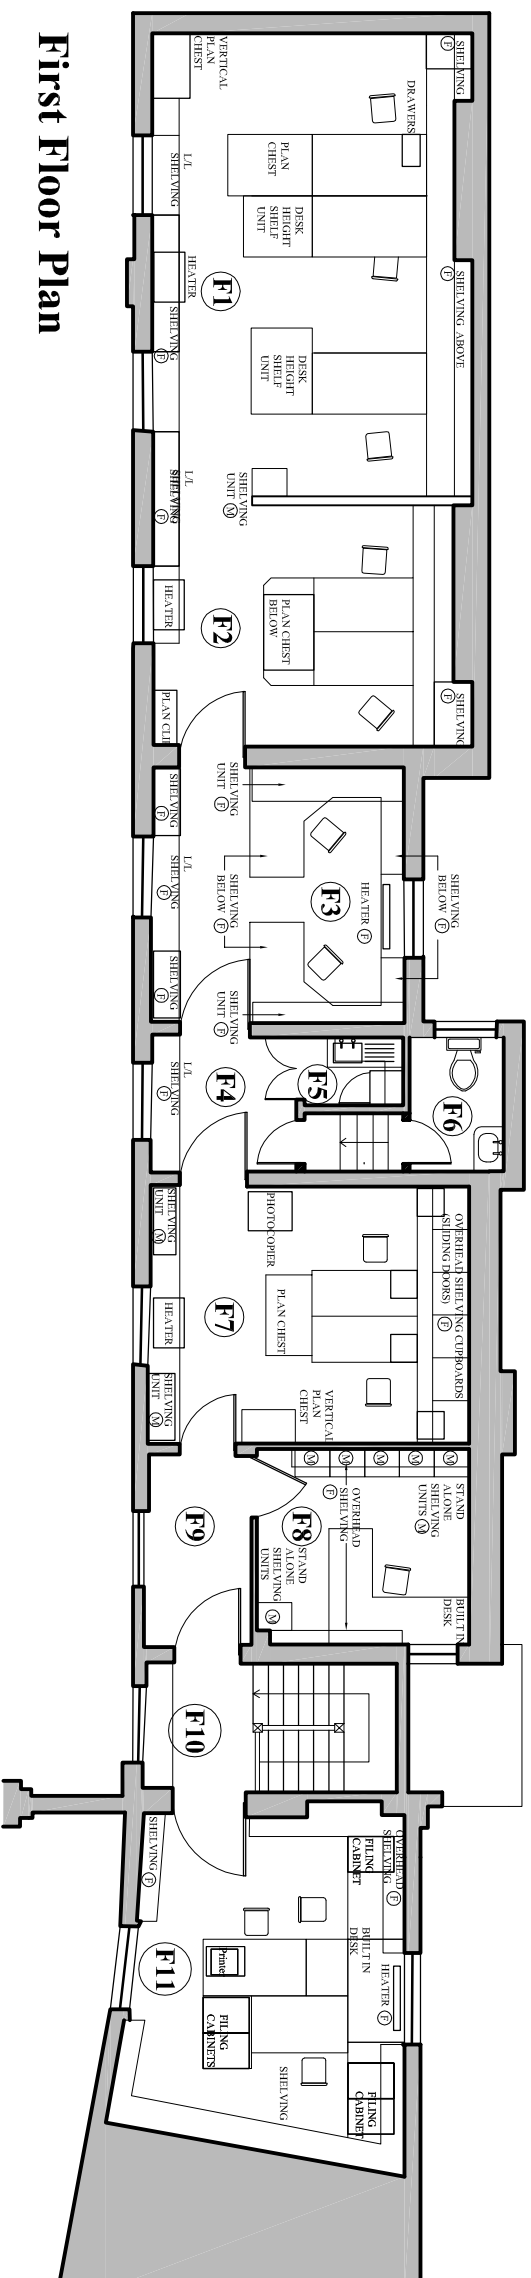

First Floor Plan

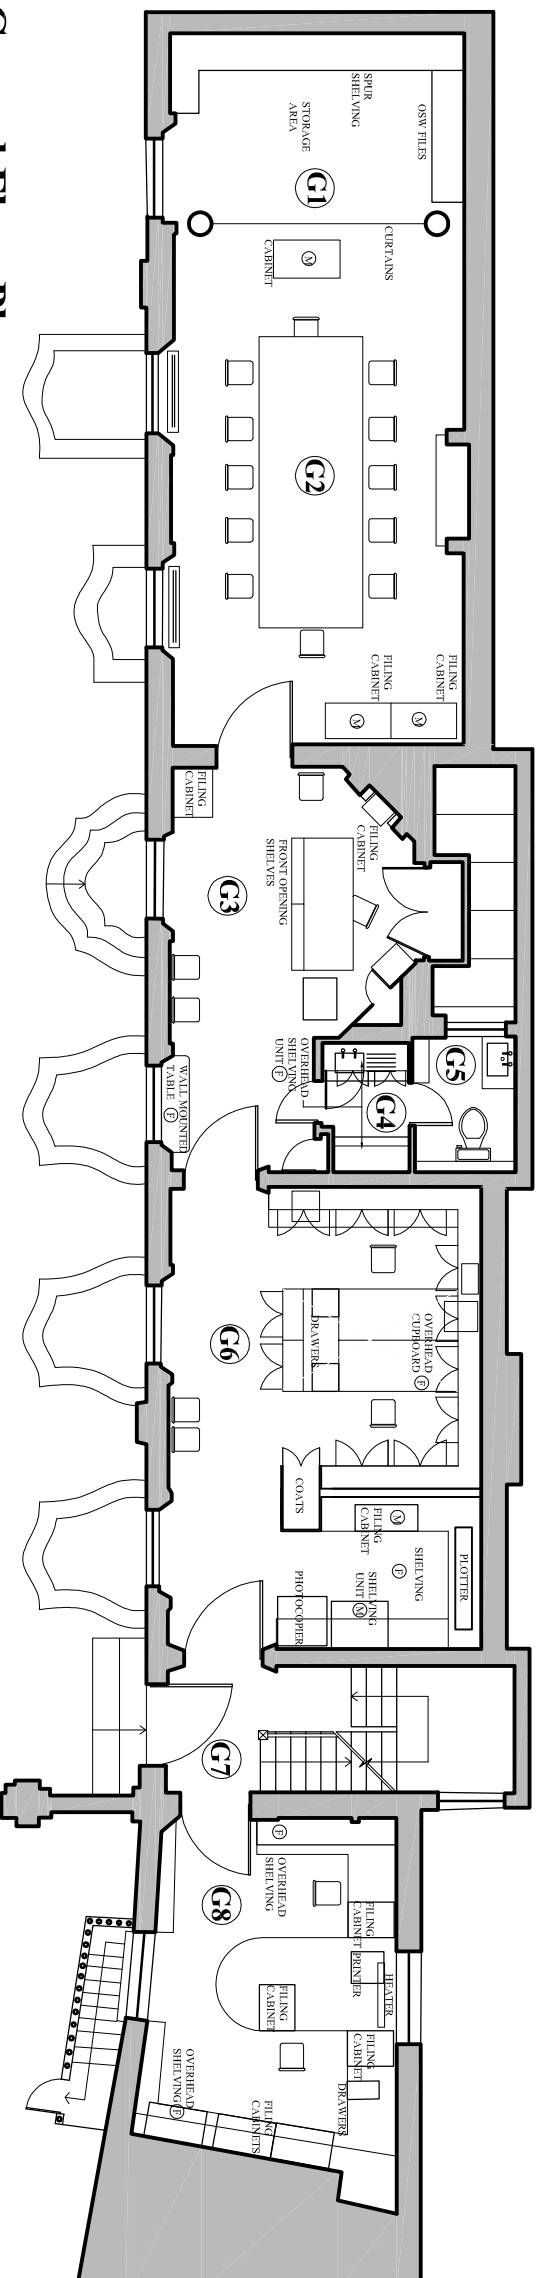

Ground Floor Plan

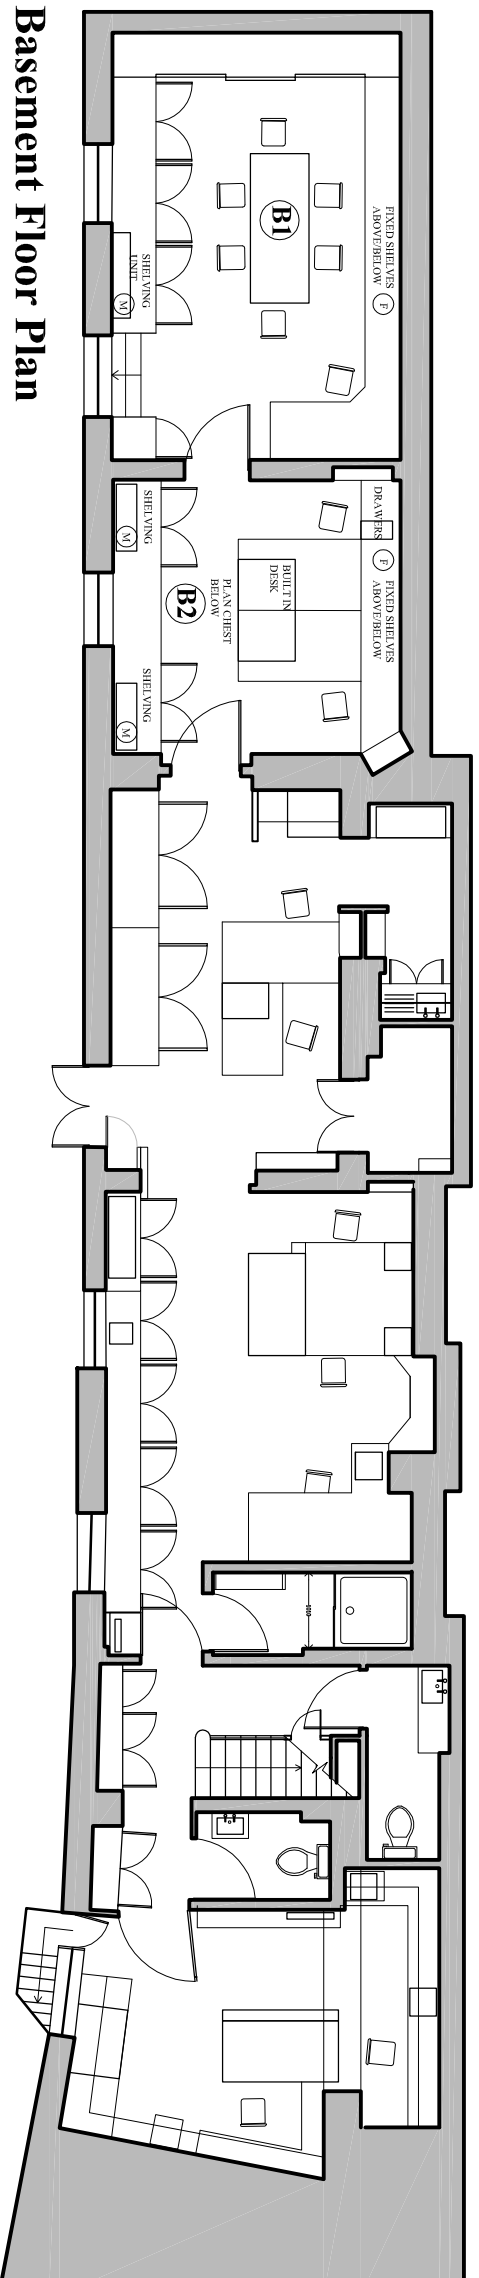

Basement Floor Plan

Drawing Scale 1:100 @ A3