
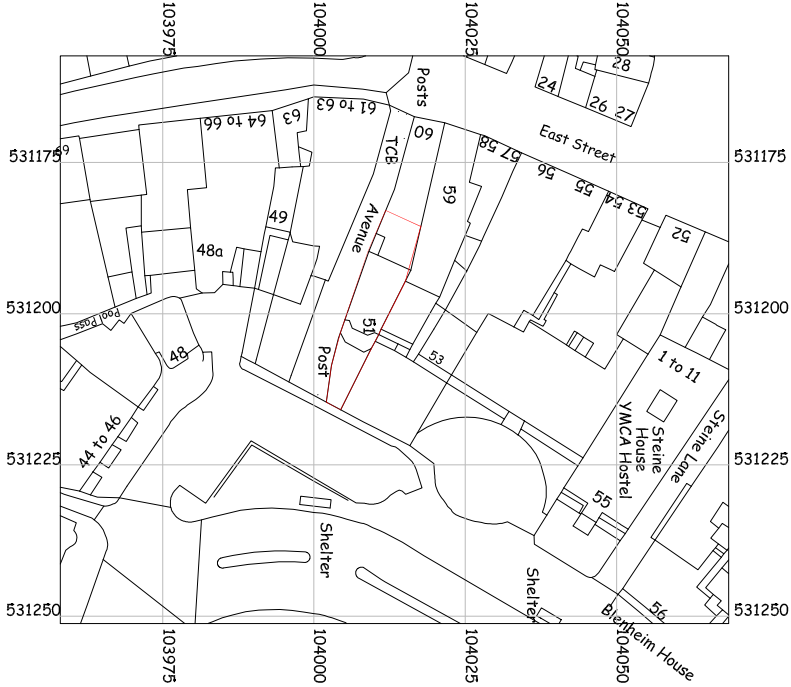
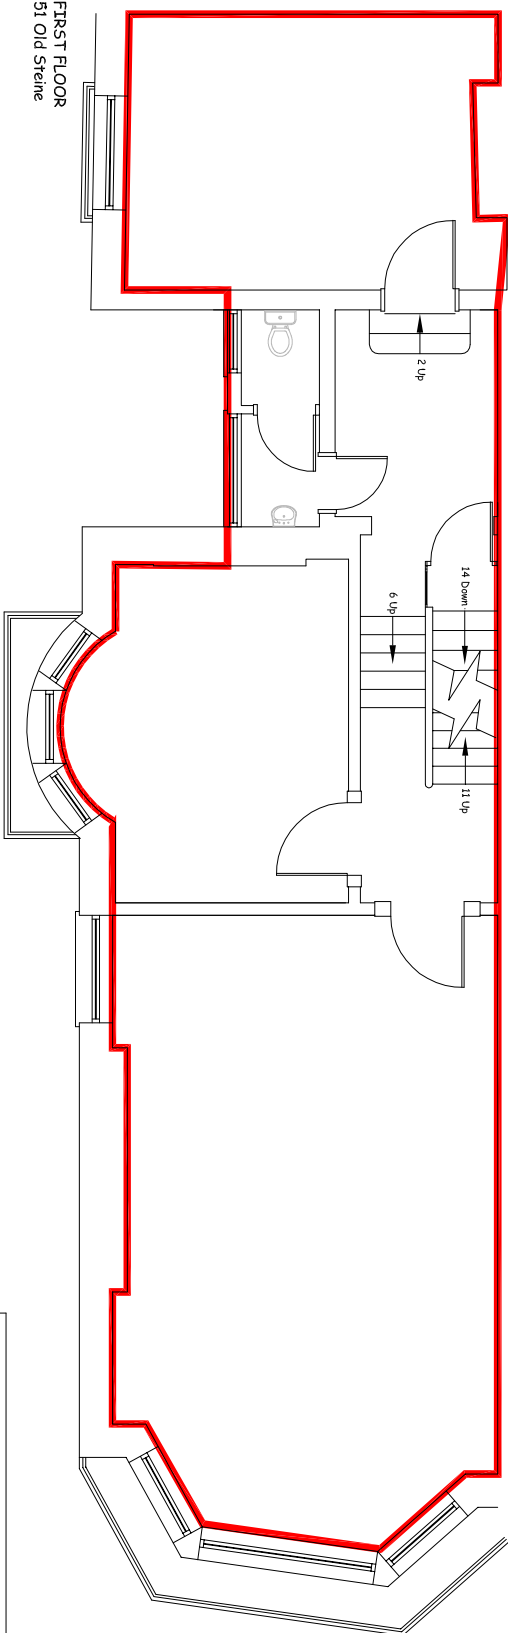
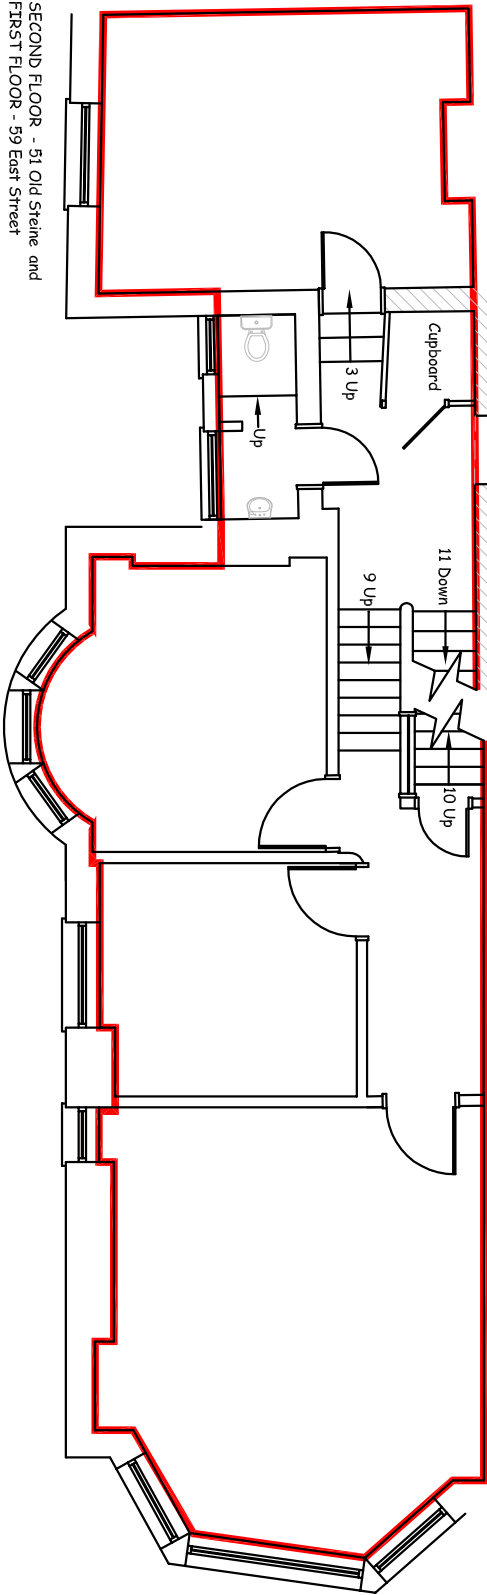
 
 


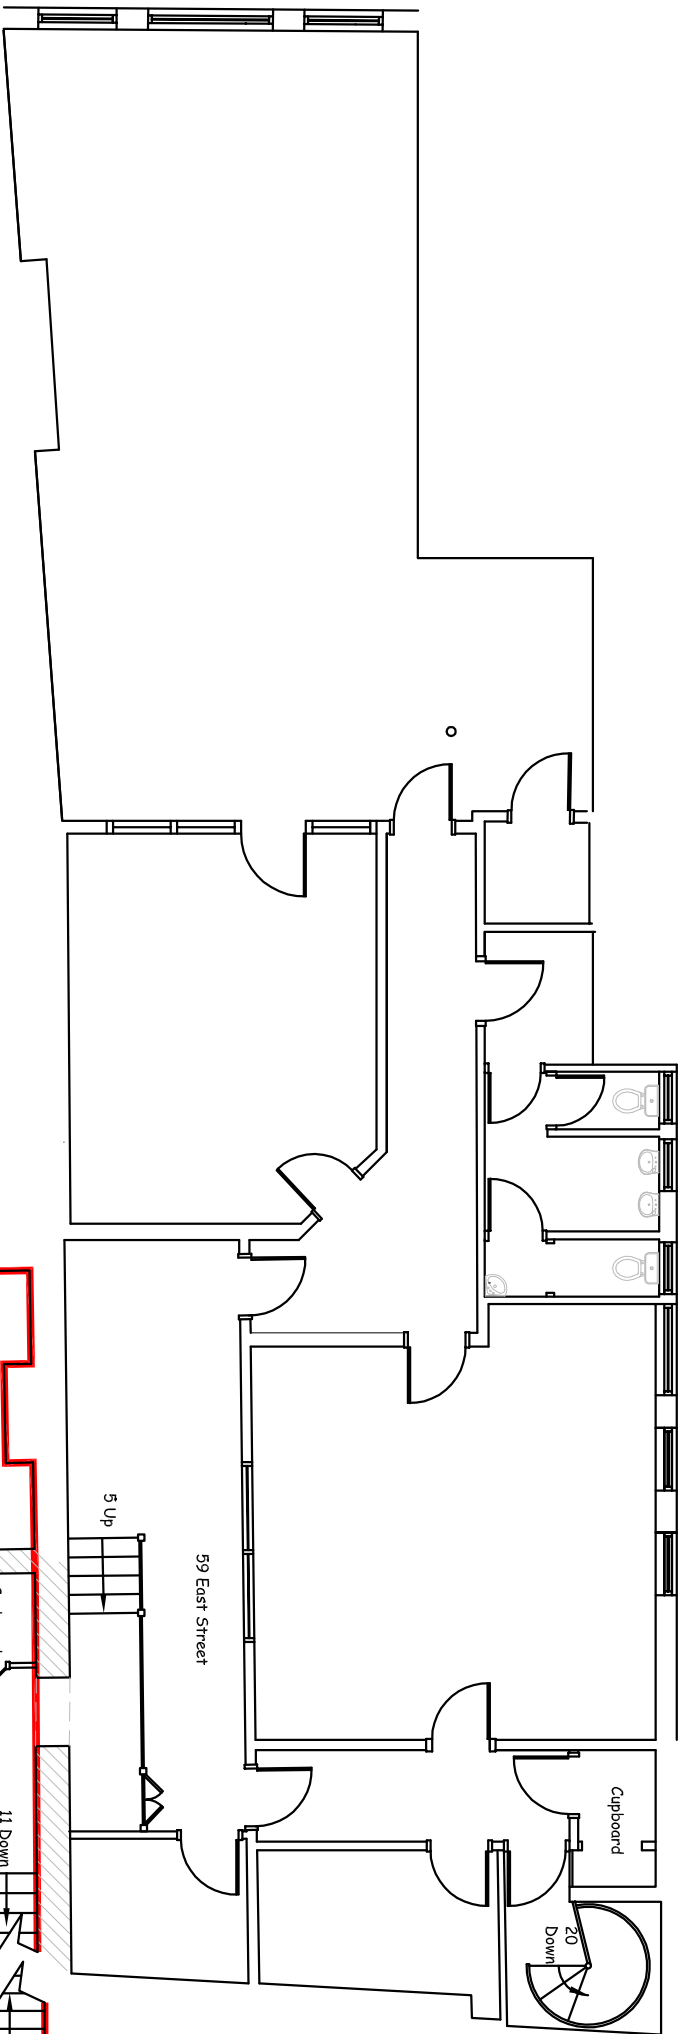

Blueprint

The CAD Bureau

225 Freshfield Road, Brighton BN2 9YE
Tel: 01273 386040

Client
Graves Son & Pilcher LLP

Project
First & Second Floors
51 Old Steine
Brighton BN1 6HU

Drawing
Floor Plan

Scale	Dwg No	Drawn By	Date
1:1250 & 1:100 @ A3	51OS - 1	JS	06/11/17