
 


DRAWING STATUS
TENANT

- NOTES:
- DO NOT SCALE FROM THIS DRAWING.
 - ALL DIMENSIONS ARE TO BE VERIFIED ON SITE BY THE CONTRACTOR.
 - ANY DISCREPANCY FOUND BETWEEN THIS DRAWING AND THE EXISTING SITUATION MUST BE REPORTED IMMEDIATELY TO THE CONTRACT ADMINISTRATOR.
 - REMOVE THIS DRAWING FROM CIRCULATION IMMEDIATELY UPON COMPLETION OF THE WORK.
 - SOA ARCHITECTS.
 - THIS DRAWING IS TO BE READ IN CONJUNCTION WITH THE CONSULTANT'S PROJECT DOCUMENTS.

A1

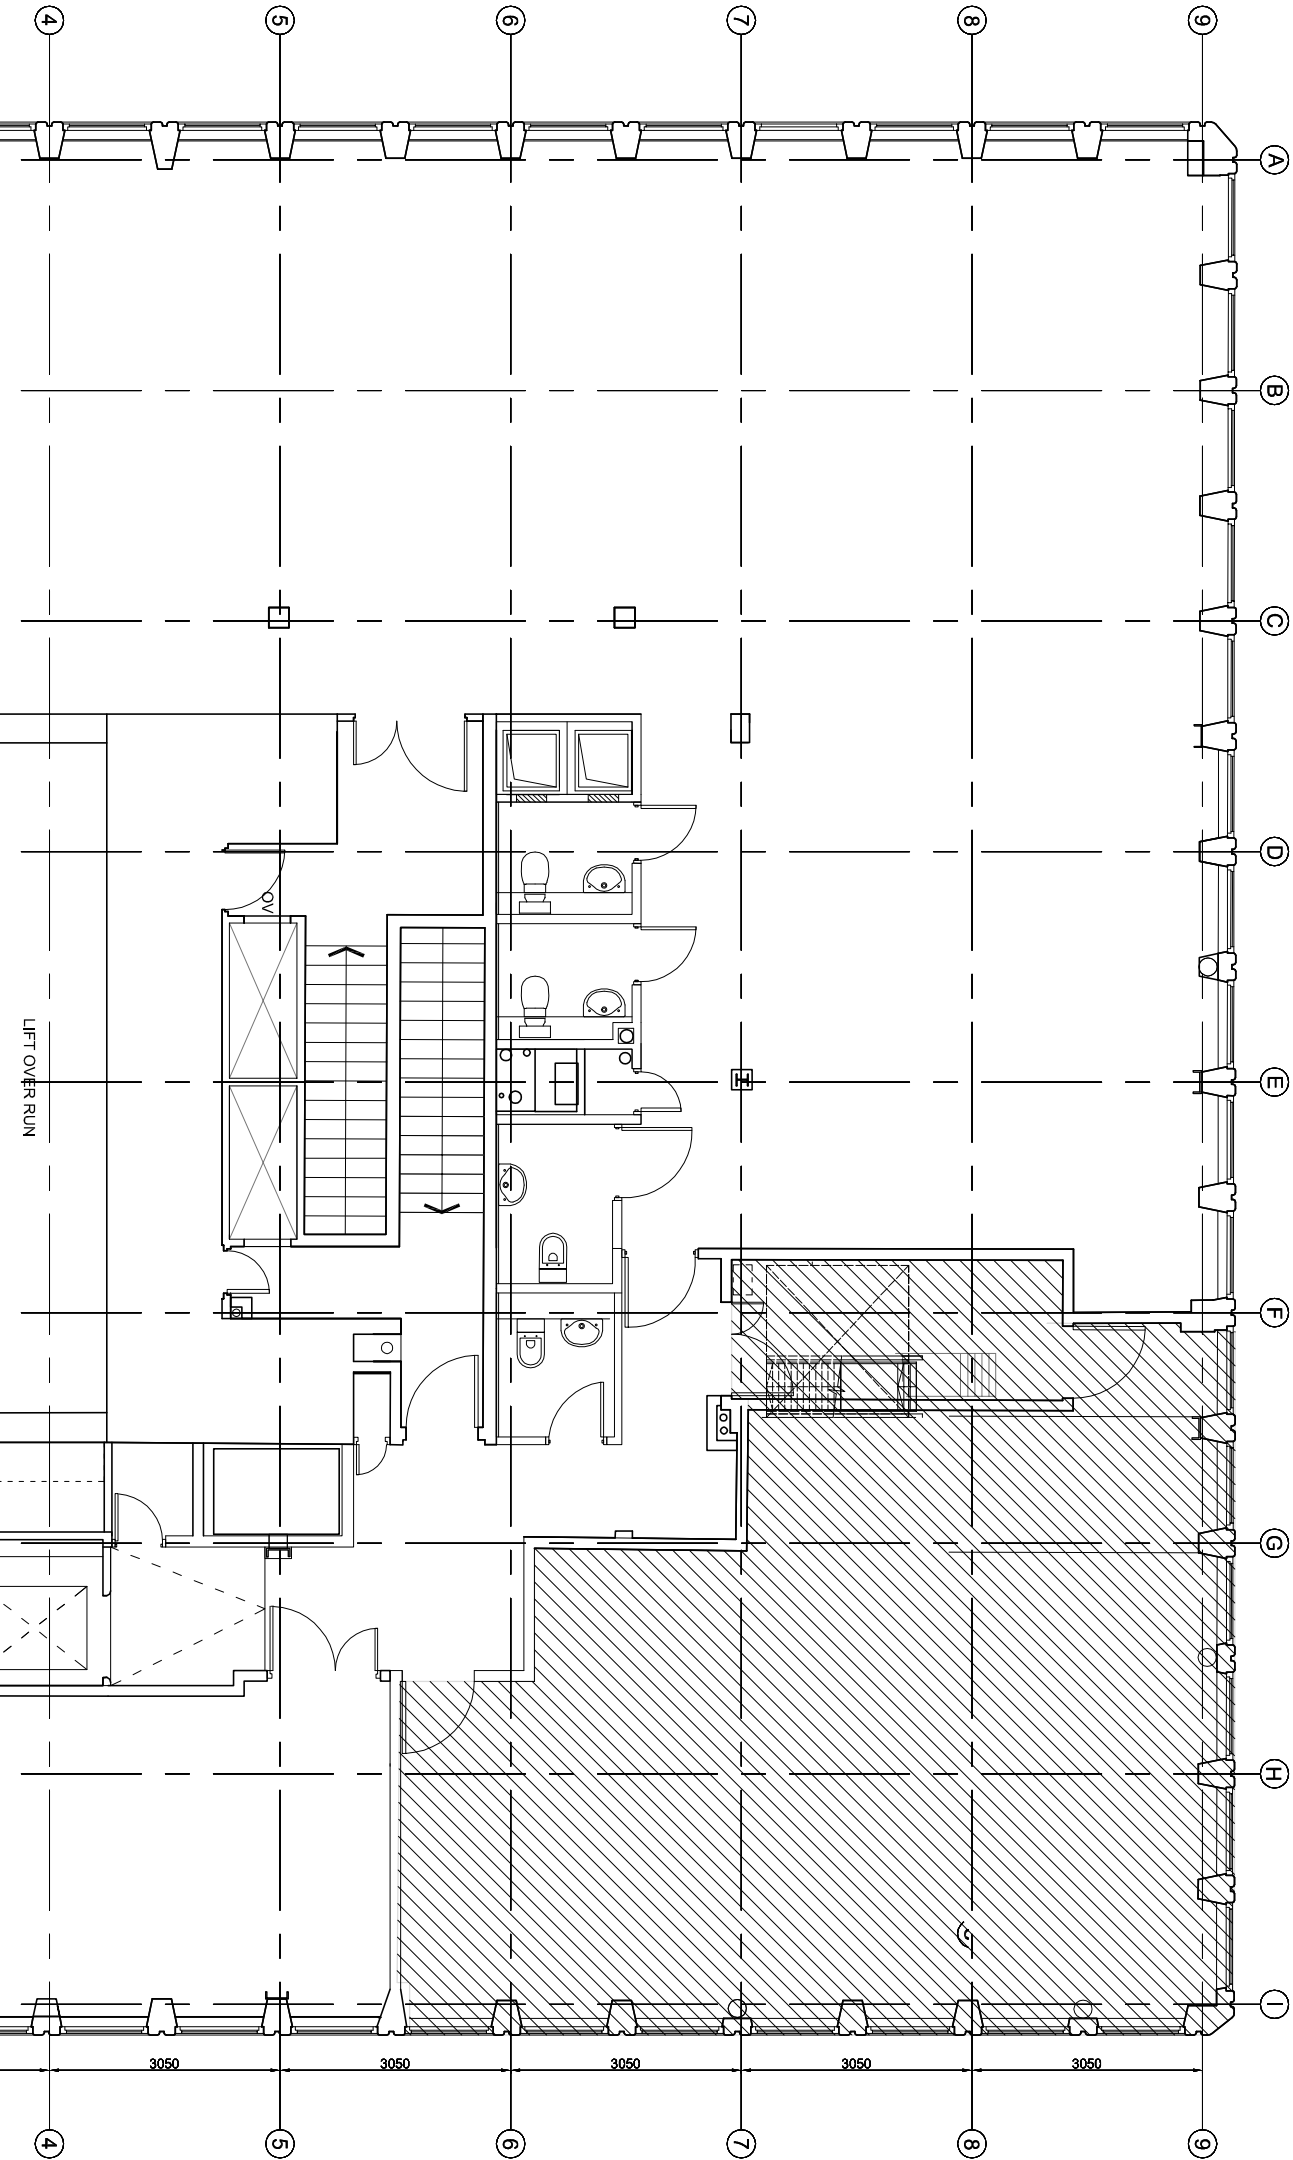

PROPOSED 15TH FLOOR PLAN

SCALE
1:50 @ A1
1:100 @ A3

1

SMITH CARADOC-HODGKINS
ARCHITECTS

23 WEXNER BUILDING
2 STERNS STREET
LONDON E1 7JF
TEL. 020 7377 8710
FAX. 020 7377 9757
email: mail@sch-architects.com
www.sch-architects.com

ARCHITECTS ■ DESIGNERS

CLIENT

CI TOWER INVESTMENT LTD.

PROJECT

CI TOWER
PHASE 2

SCALE	DATE
1:50 @A1/1:100 @A3	05/05/17
DRAWN	CHK'D
AT	NH
DRAWING TITLE	

15TH FLOOR PLAN

PROJECT NO.	DRAWING NO.	REV.
737	SK122	