
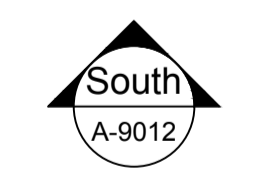


NOTES:

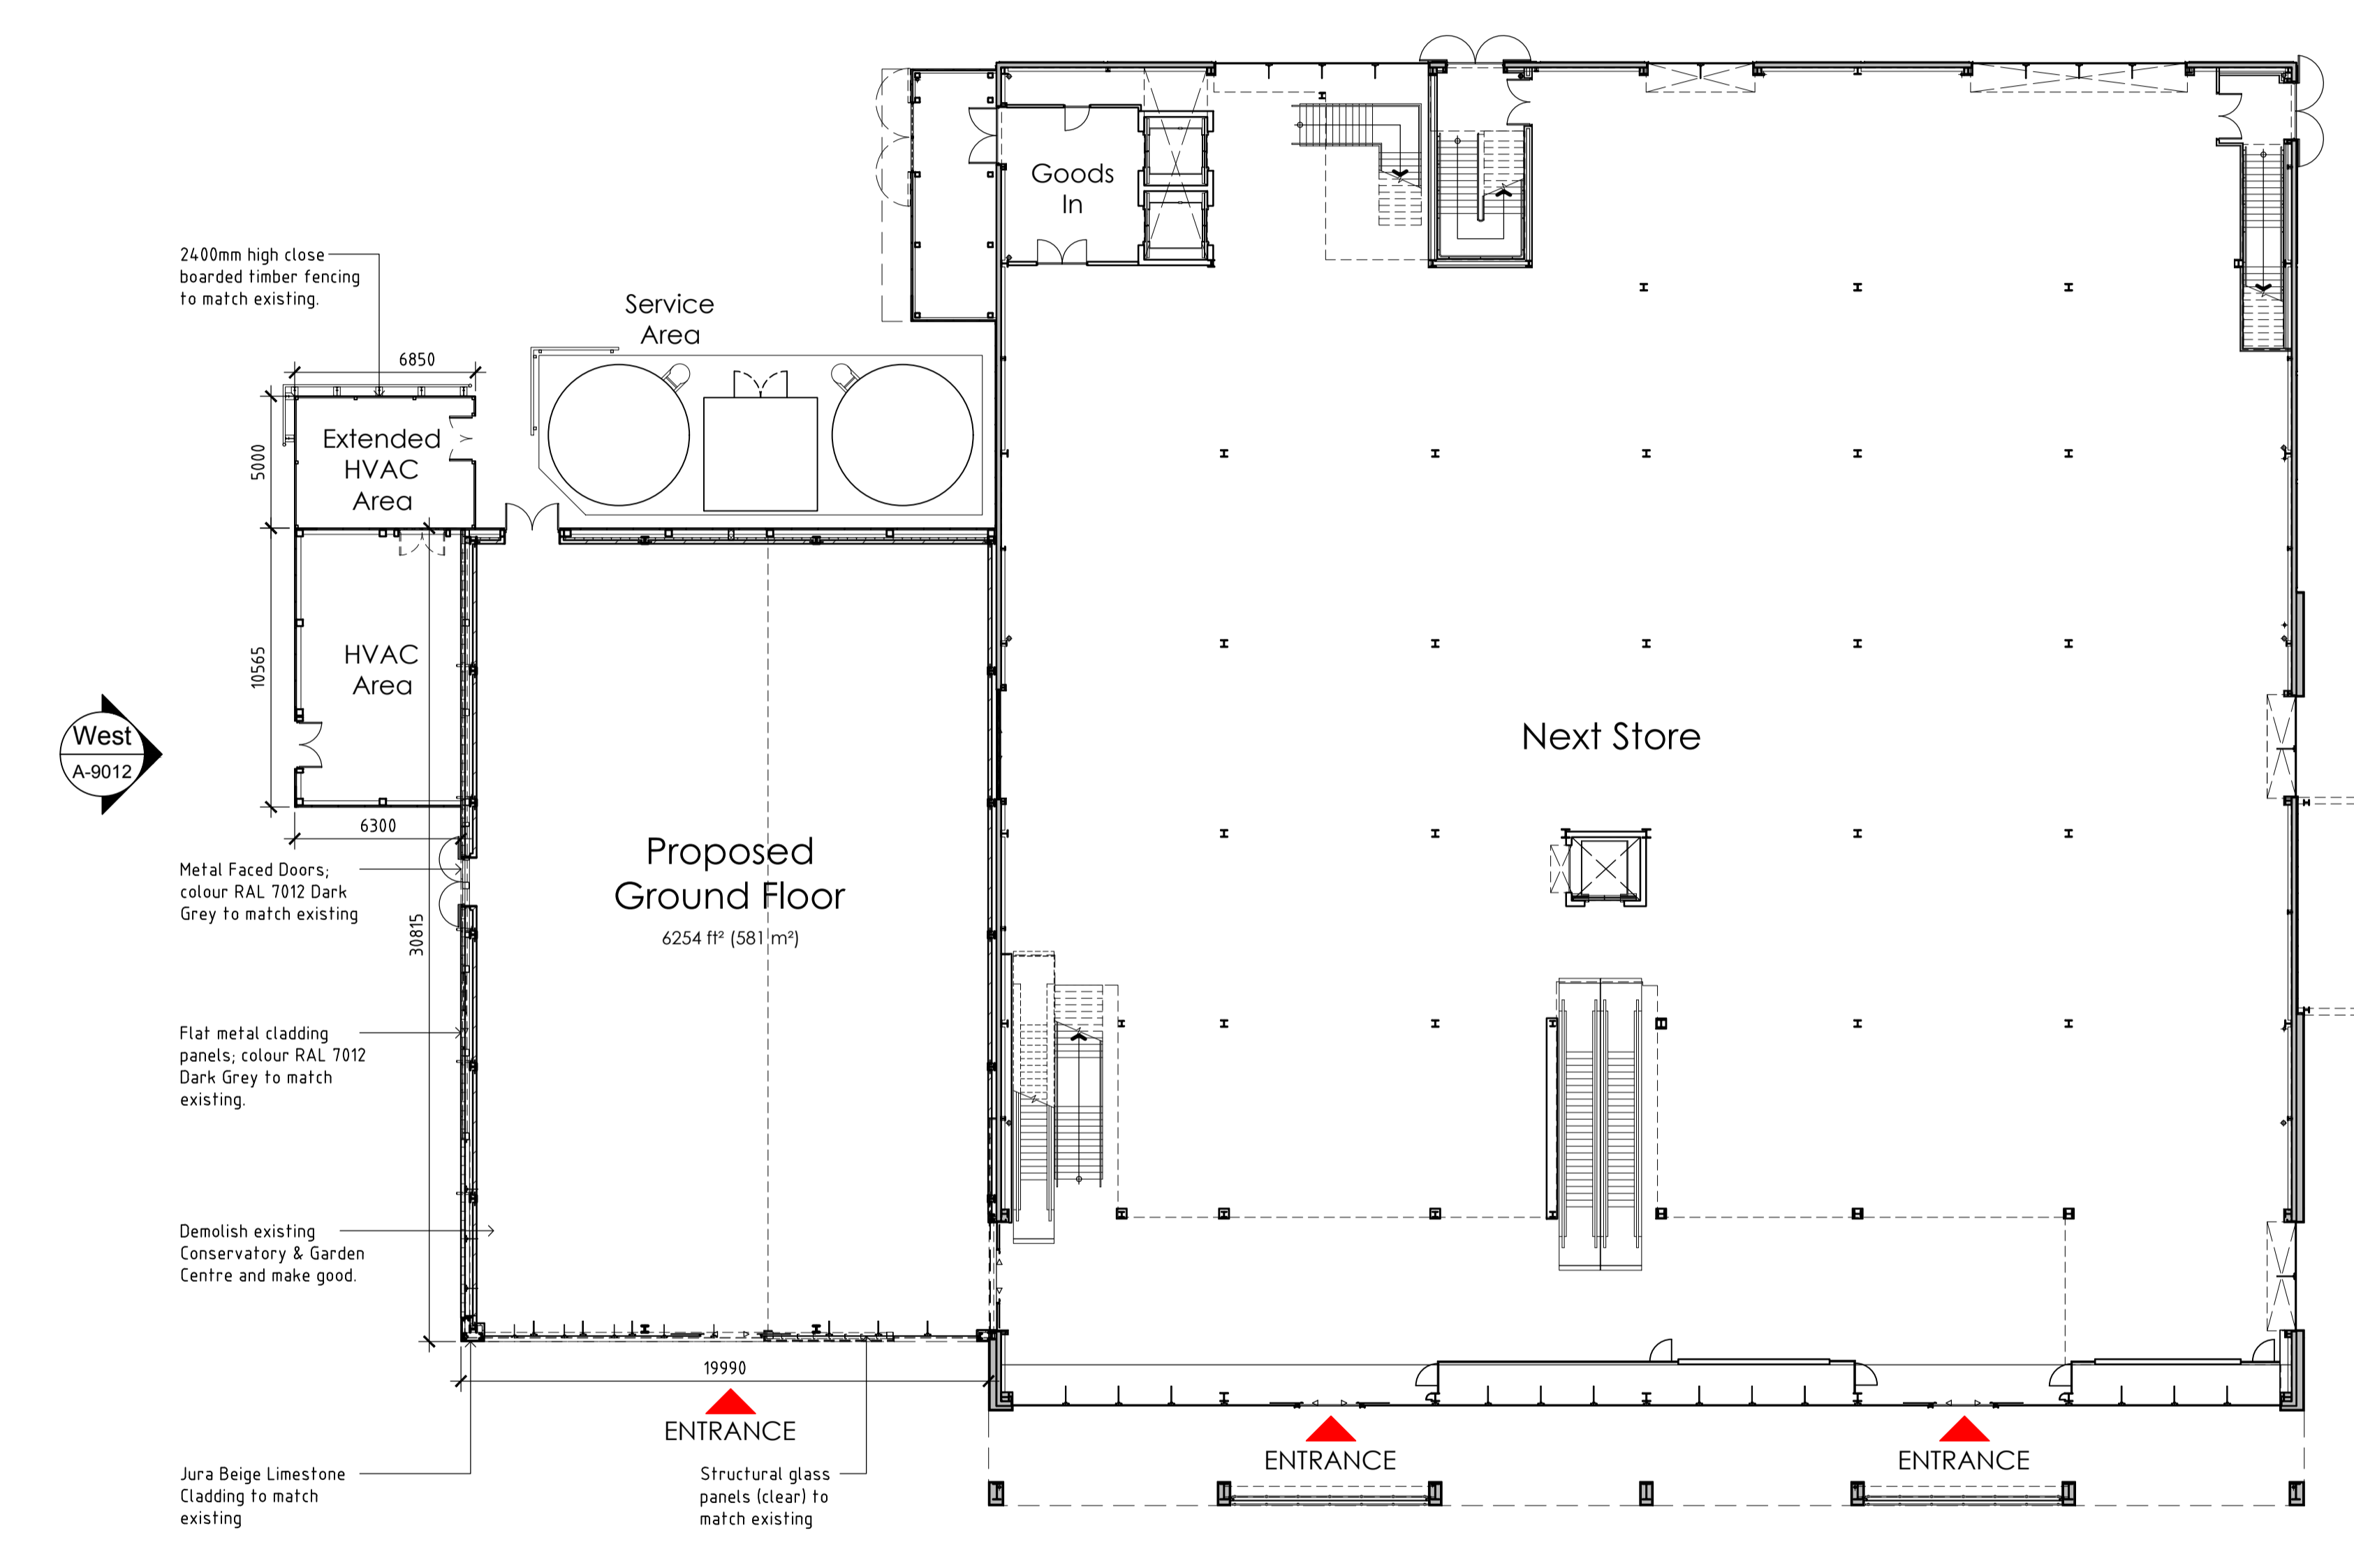

01
A-9004

Ground Floor Plan
1:200

P01	Planning Issue.	24.09.18	VSL	R88
Revision	Date	Drn	Chk	

Client
next


Project
**Alterations to External Elevations and HVAC Compound
Cressex Island, High Wycombe**

Drawing Title
Proposed Ground Floor Plan

Suitability Status
S2 - Suitable for Information

Job No. Scale Site Rev
171034 1:200 @ A1 P01

Drawing Number
NEX001-PEV-XX-00-DR-A-9004
Project Code - Originator - Zone - Level - Type - Role - Number

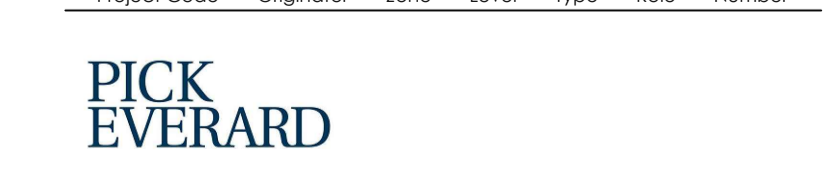

T 0345 045 0050 www.pick-everard.co.uk

This drawing is issued for the sole and exclusive use of the intended recipient and is subject to copyright in favour of Pick Everard. Pick Everard does not accept any responsibility or liability whatsoever for its use by a person other than the intended recipient.