

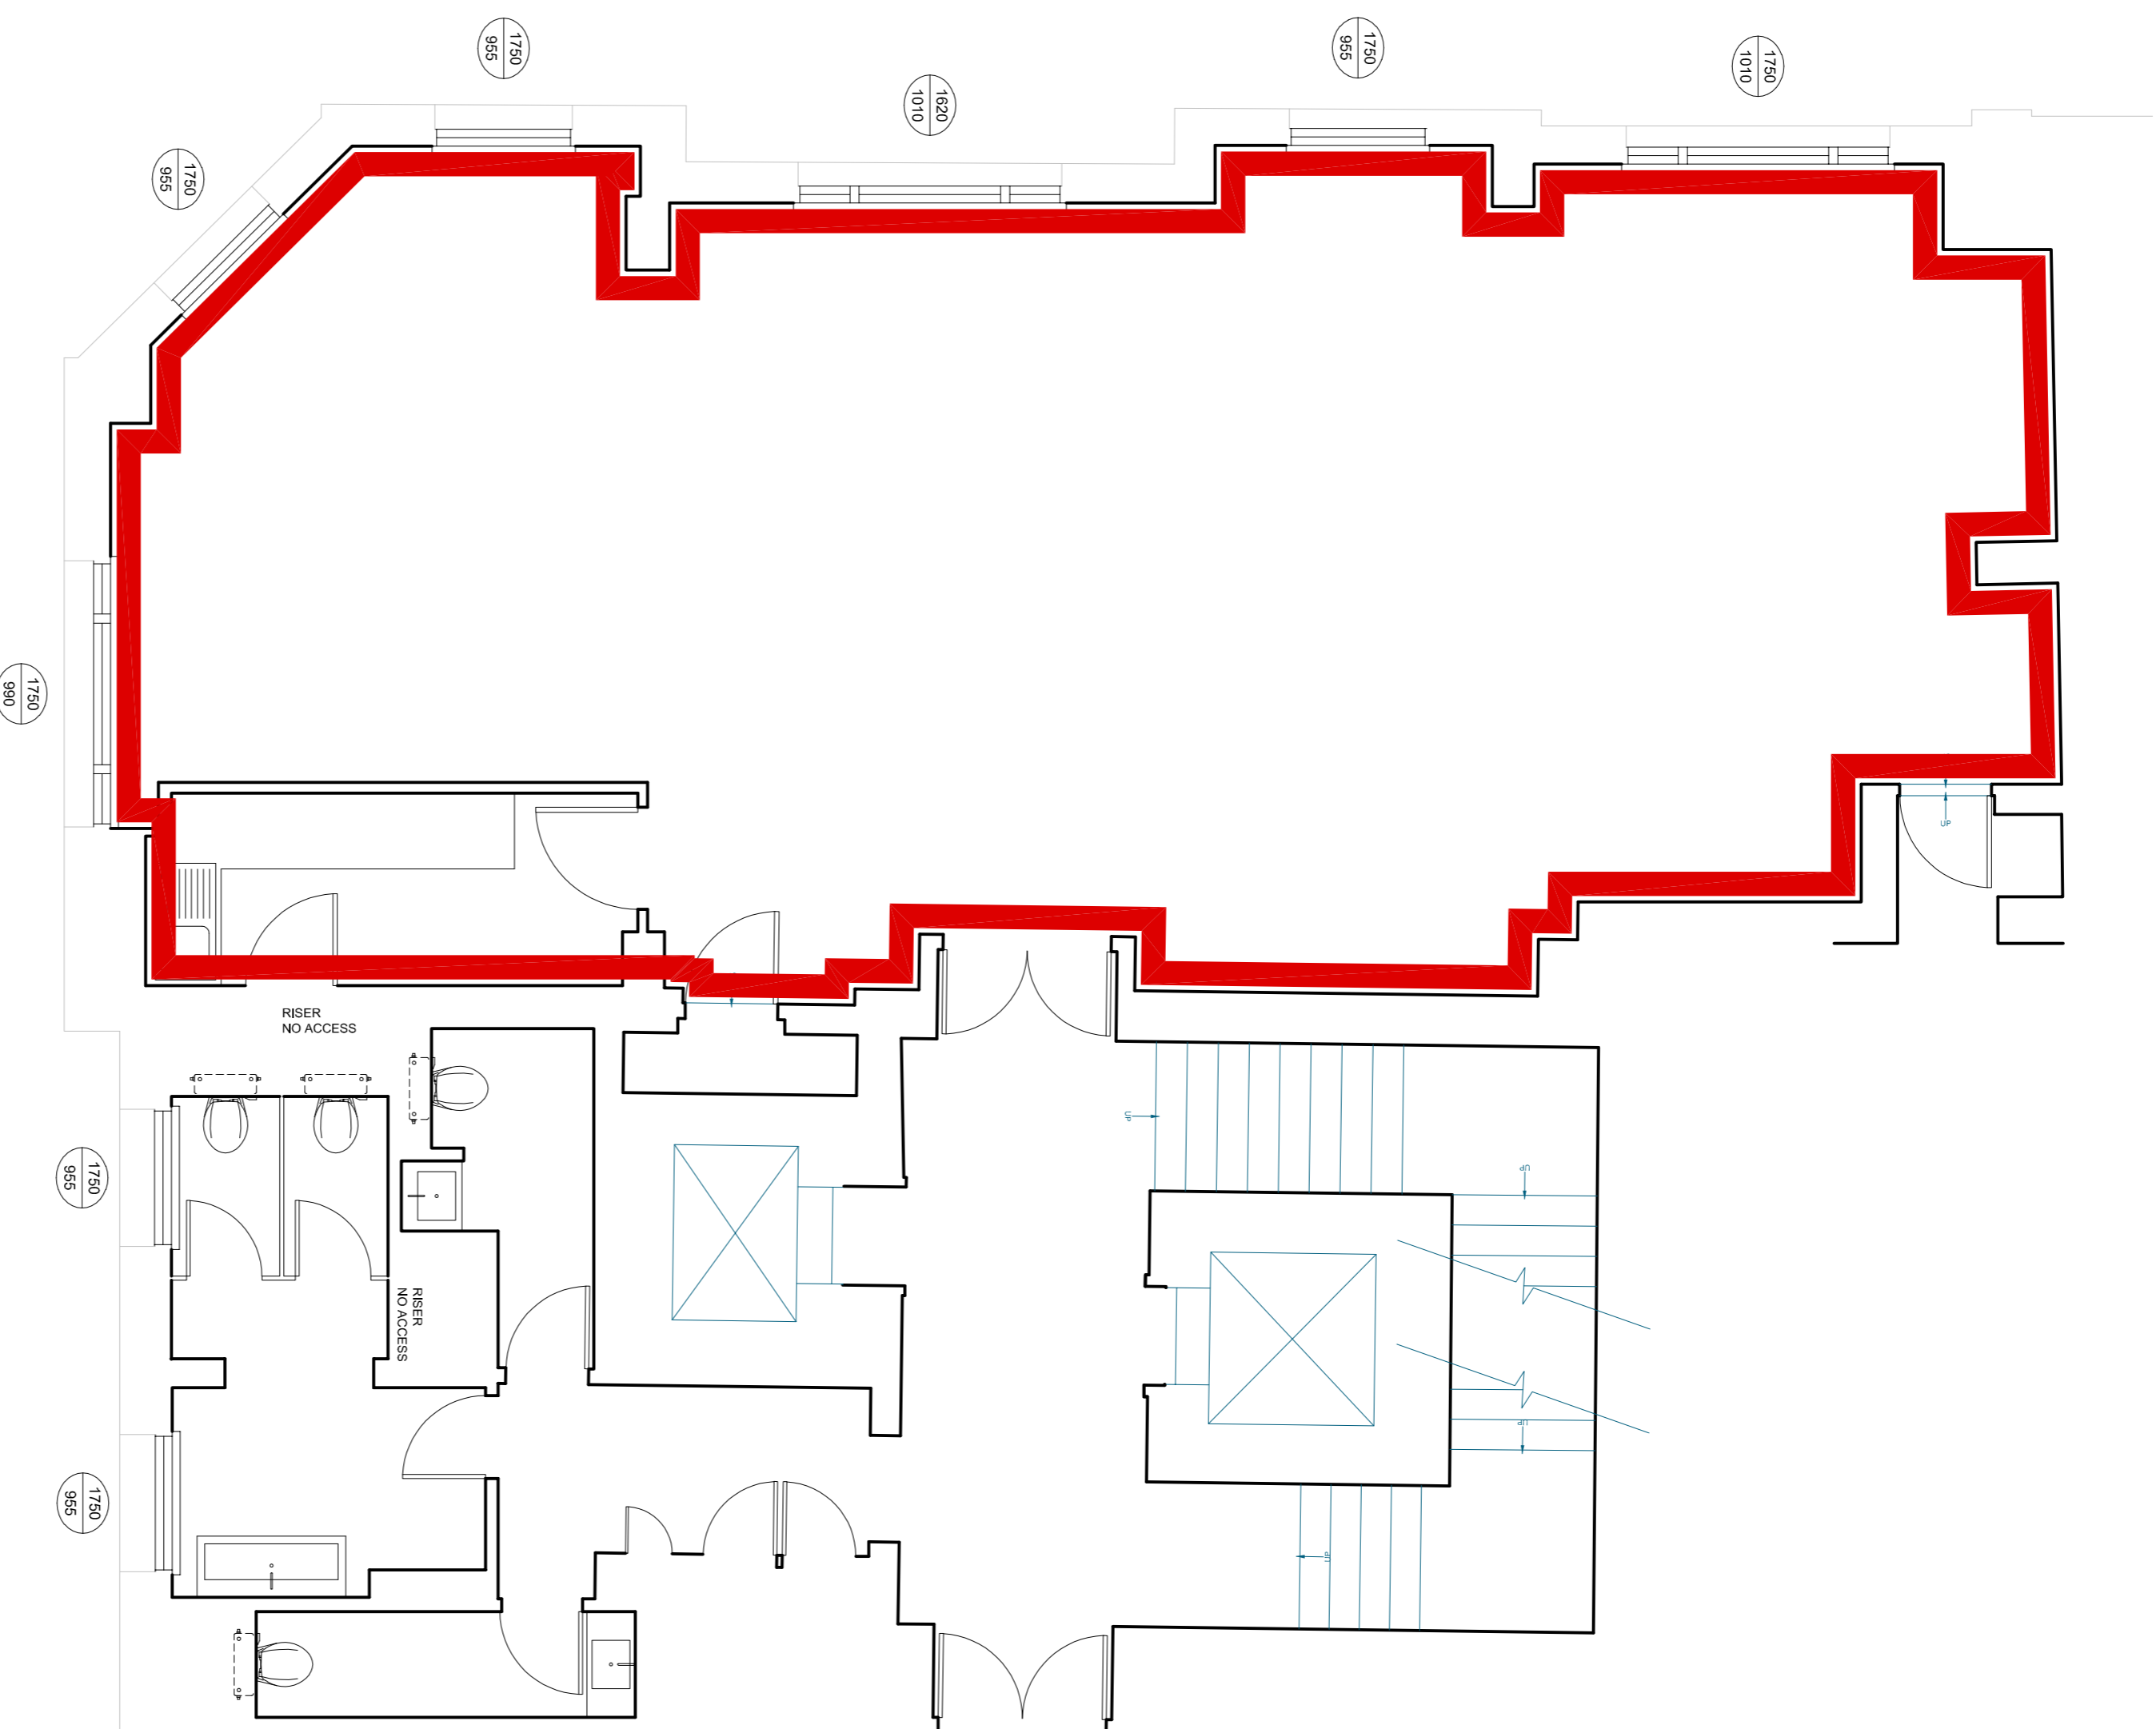


NOTES:  
 ALL INFORMATION CONTAINED IN THIS DRAWING (INCLUDING DIGITAL DATA) SHOULD BE CHECKED & VERIFIED PRIOR TO ANY FABRICATION OR CONSTRUCTION.

 NIA AREA = 100m<sup>2</sup> (1080ft<sup>2</sup>)

 

# 4TH FLOOR PLAN

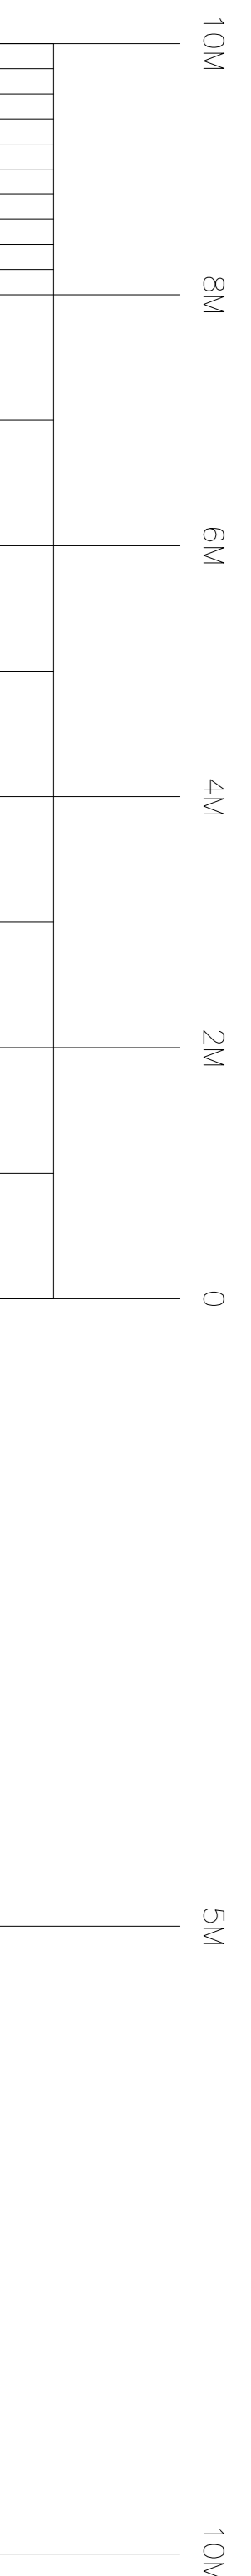

**Daydon Griffiths & Surry**  
 London  
 LL3/08, 1 Filament Walk  
 SM19 4SD  
 Tel: +44 (0)207 498 9900  
 Email: info@daydongriffiths.co.uk  
 Website: www.dgsurry.com



Client Name: **NIA AREA**  
 BNP

Project: **1-3 College Hill**  
 London  
 EC4R 2RA

Title: **4TH FLOOR NIA AREA EXISTING SURVEY**

DWG REF:	College Hill (1-3) - Existing Survey (Basement & 4th Floor).dwg
DWG NO.:	010
REVISION NO.:	.
SCALE:	1:50 @ A1
DATE CREATED:	DEC 2018
DRAWN BY:	D G & S
CHECKED BY:	D G & S