


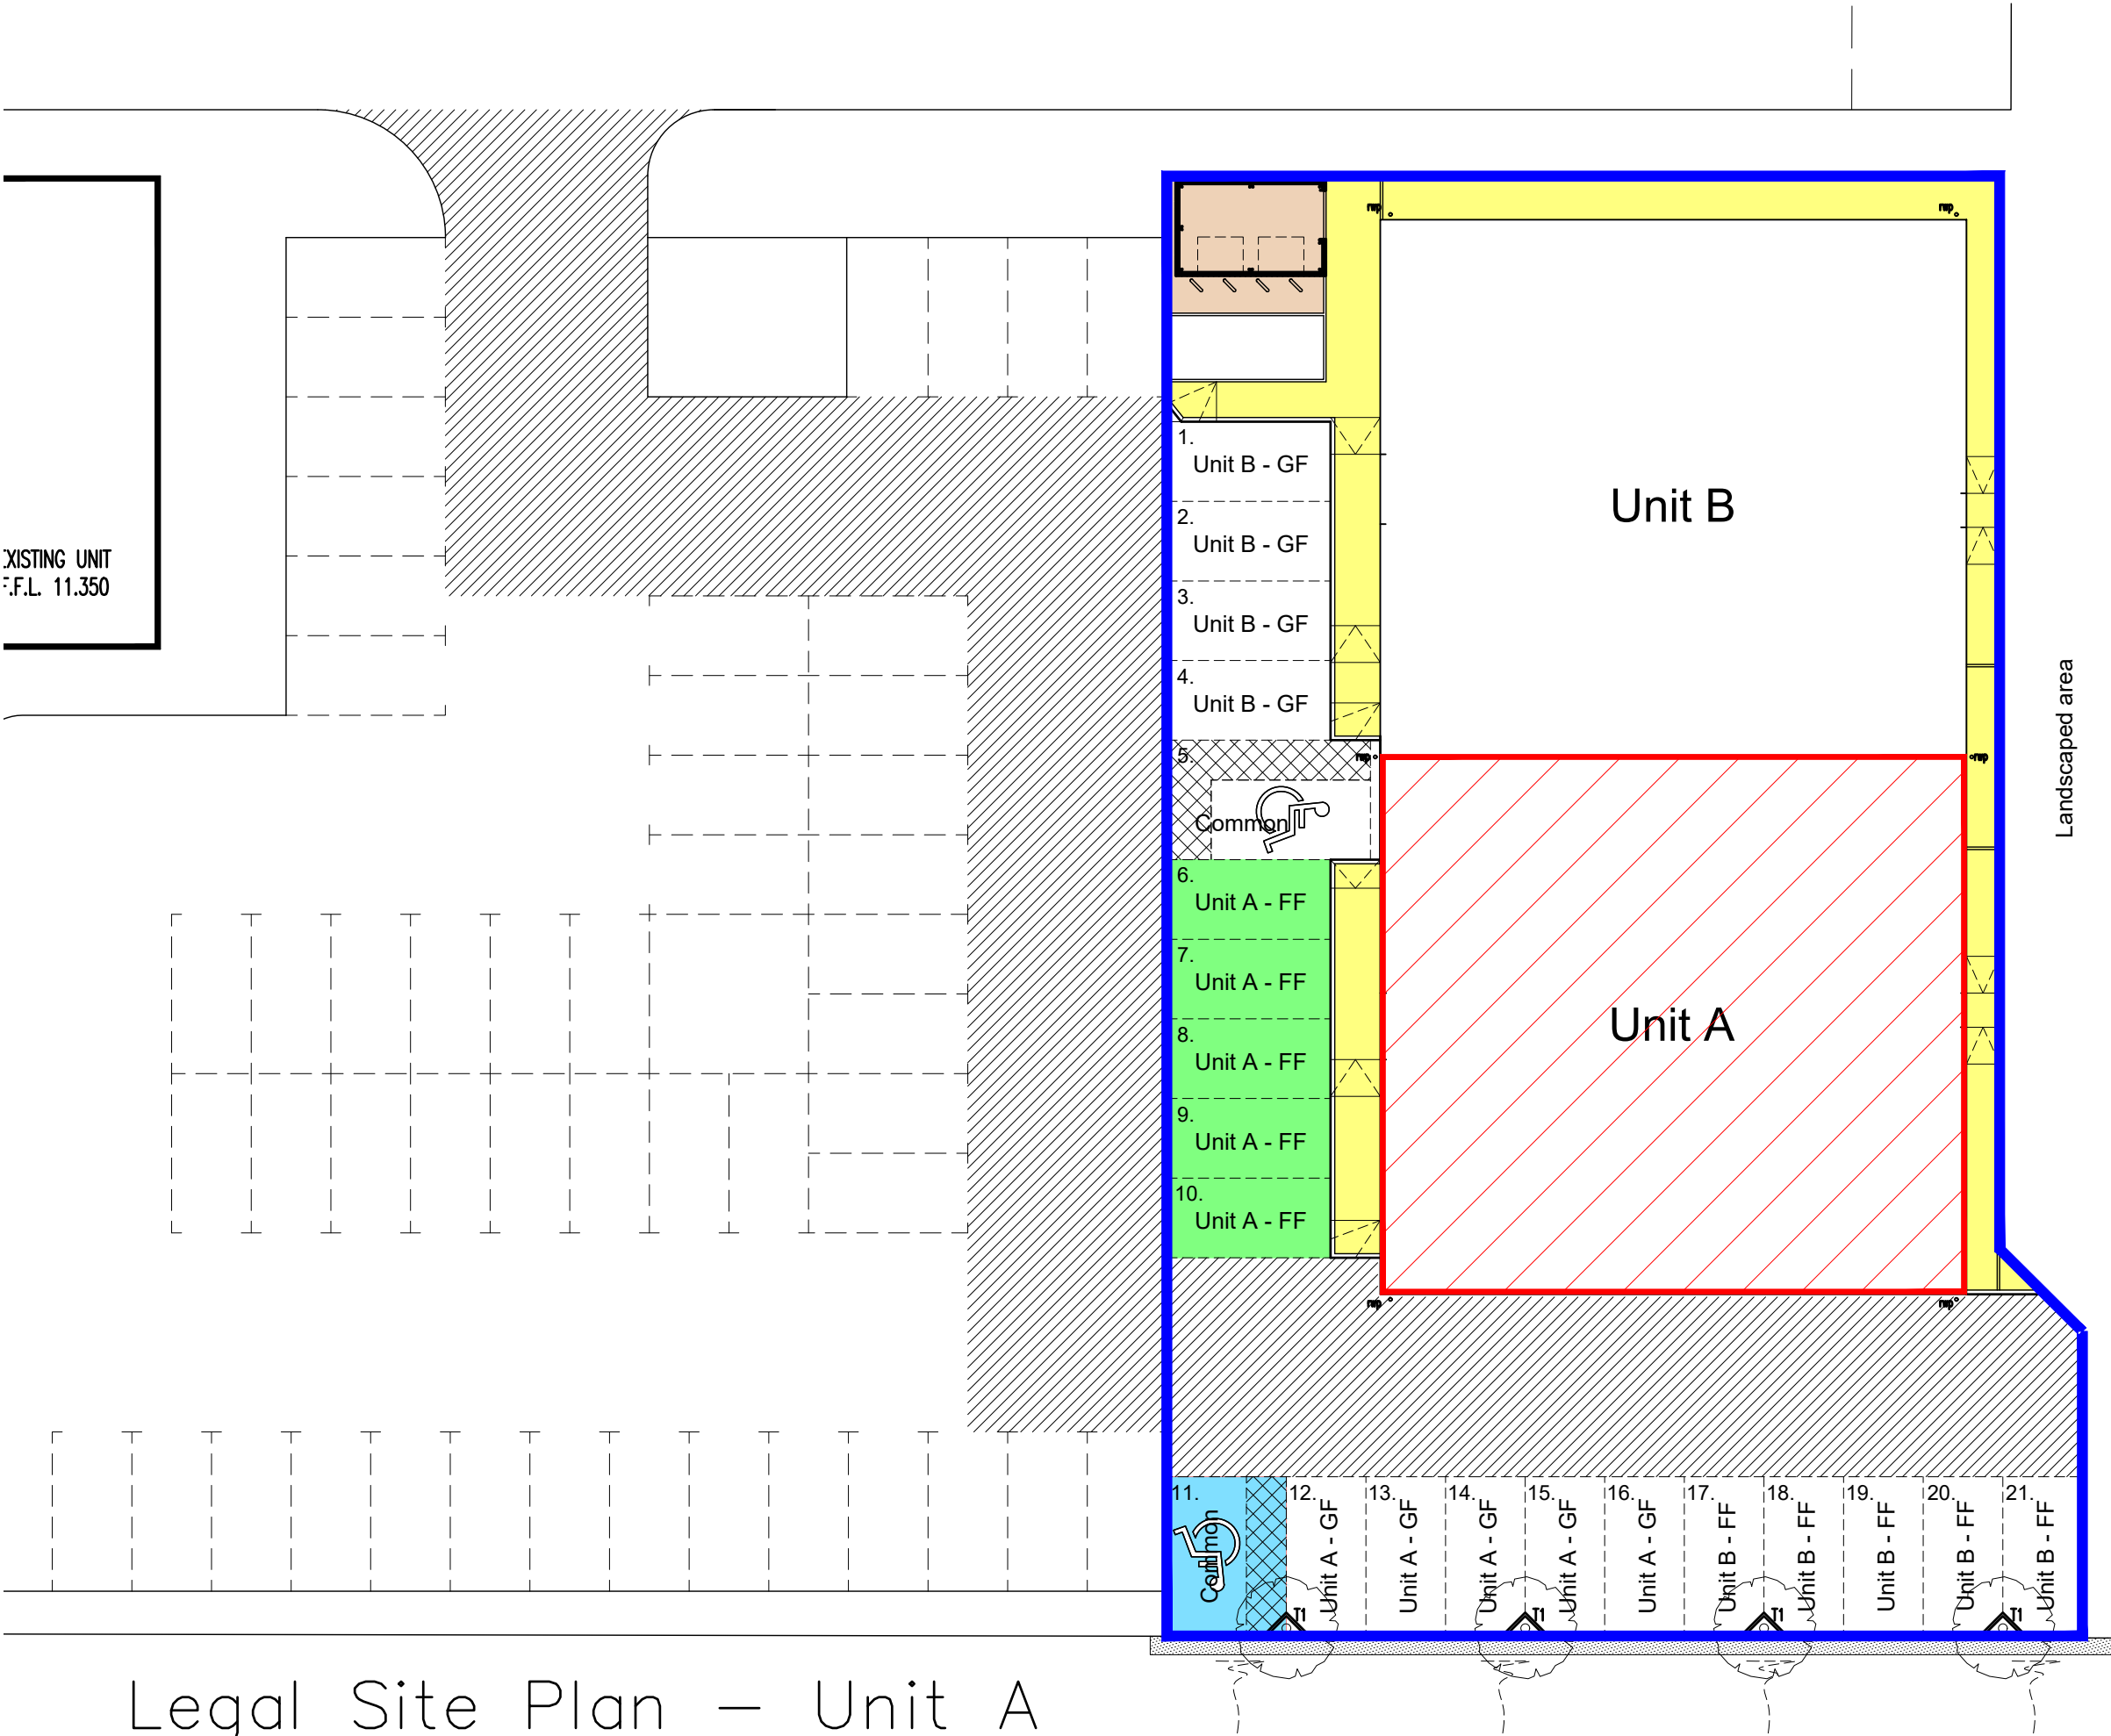

Legal Site Plan – Unit A

CHARNWOOD GROUP
OF COMPANIES

WIGLEY FOX PARTNERSHIP PLC
Chartered Architects, Surveyors & Urban Designers

 The 'Chapel', Churchill Way, Cardiff, South Glamorgan, CF10 2WF
Tel: 029 20341211 Fax: 029 20396418 e-mail: traders@wigleyfox.co.uk

Project
Unit 12c Ocean Park, Cardiff

Drawing Title
Legal Site Plan – Unit A
First Floor

Date
11.07.17
Scale @ A3
1:200

Job Number	Drawing Number	Revision	Status
2737	153	B	Legal