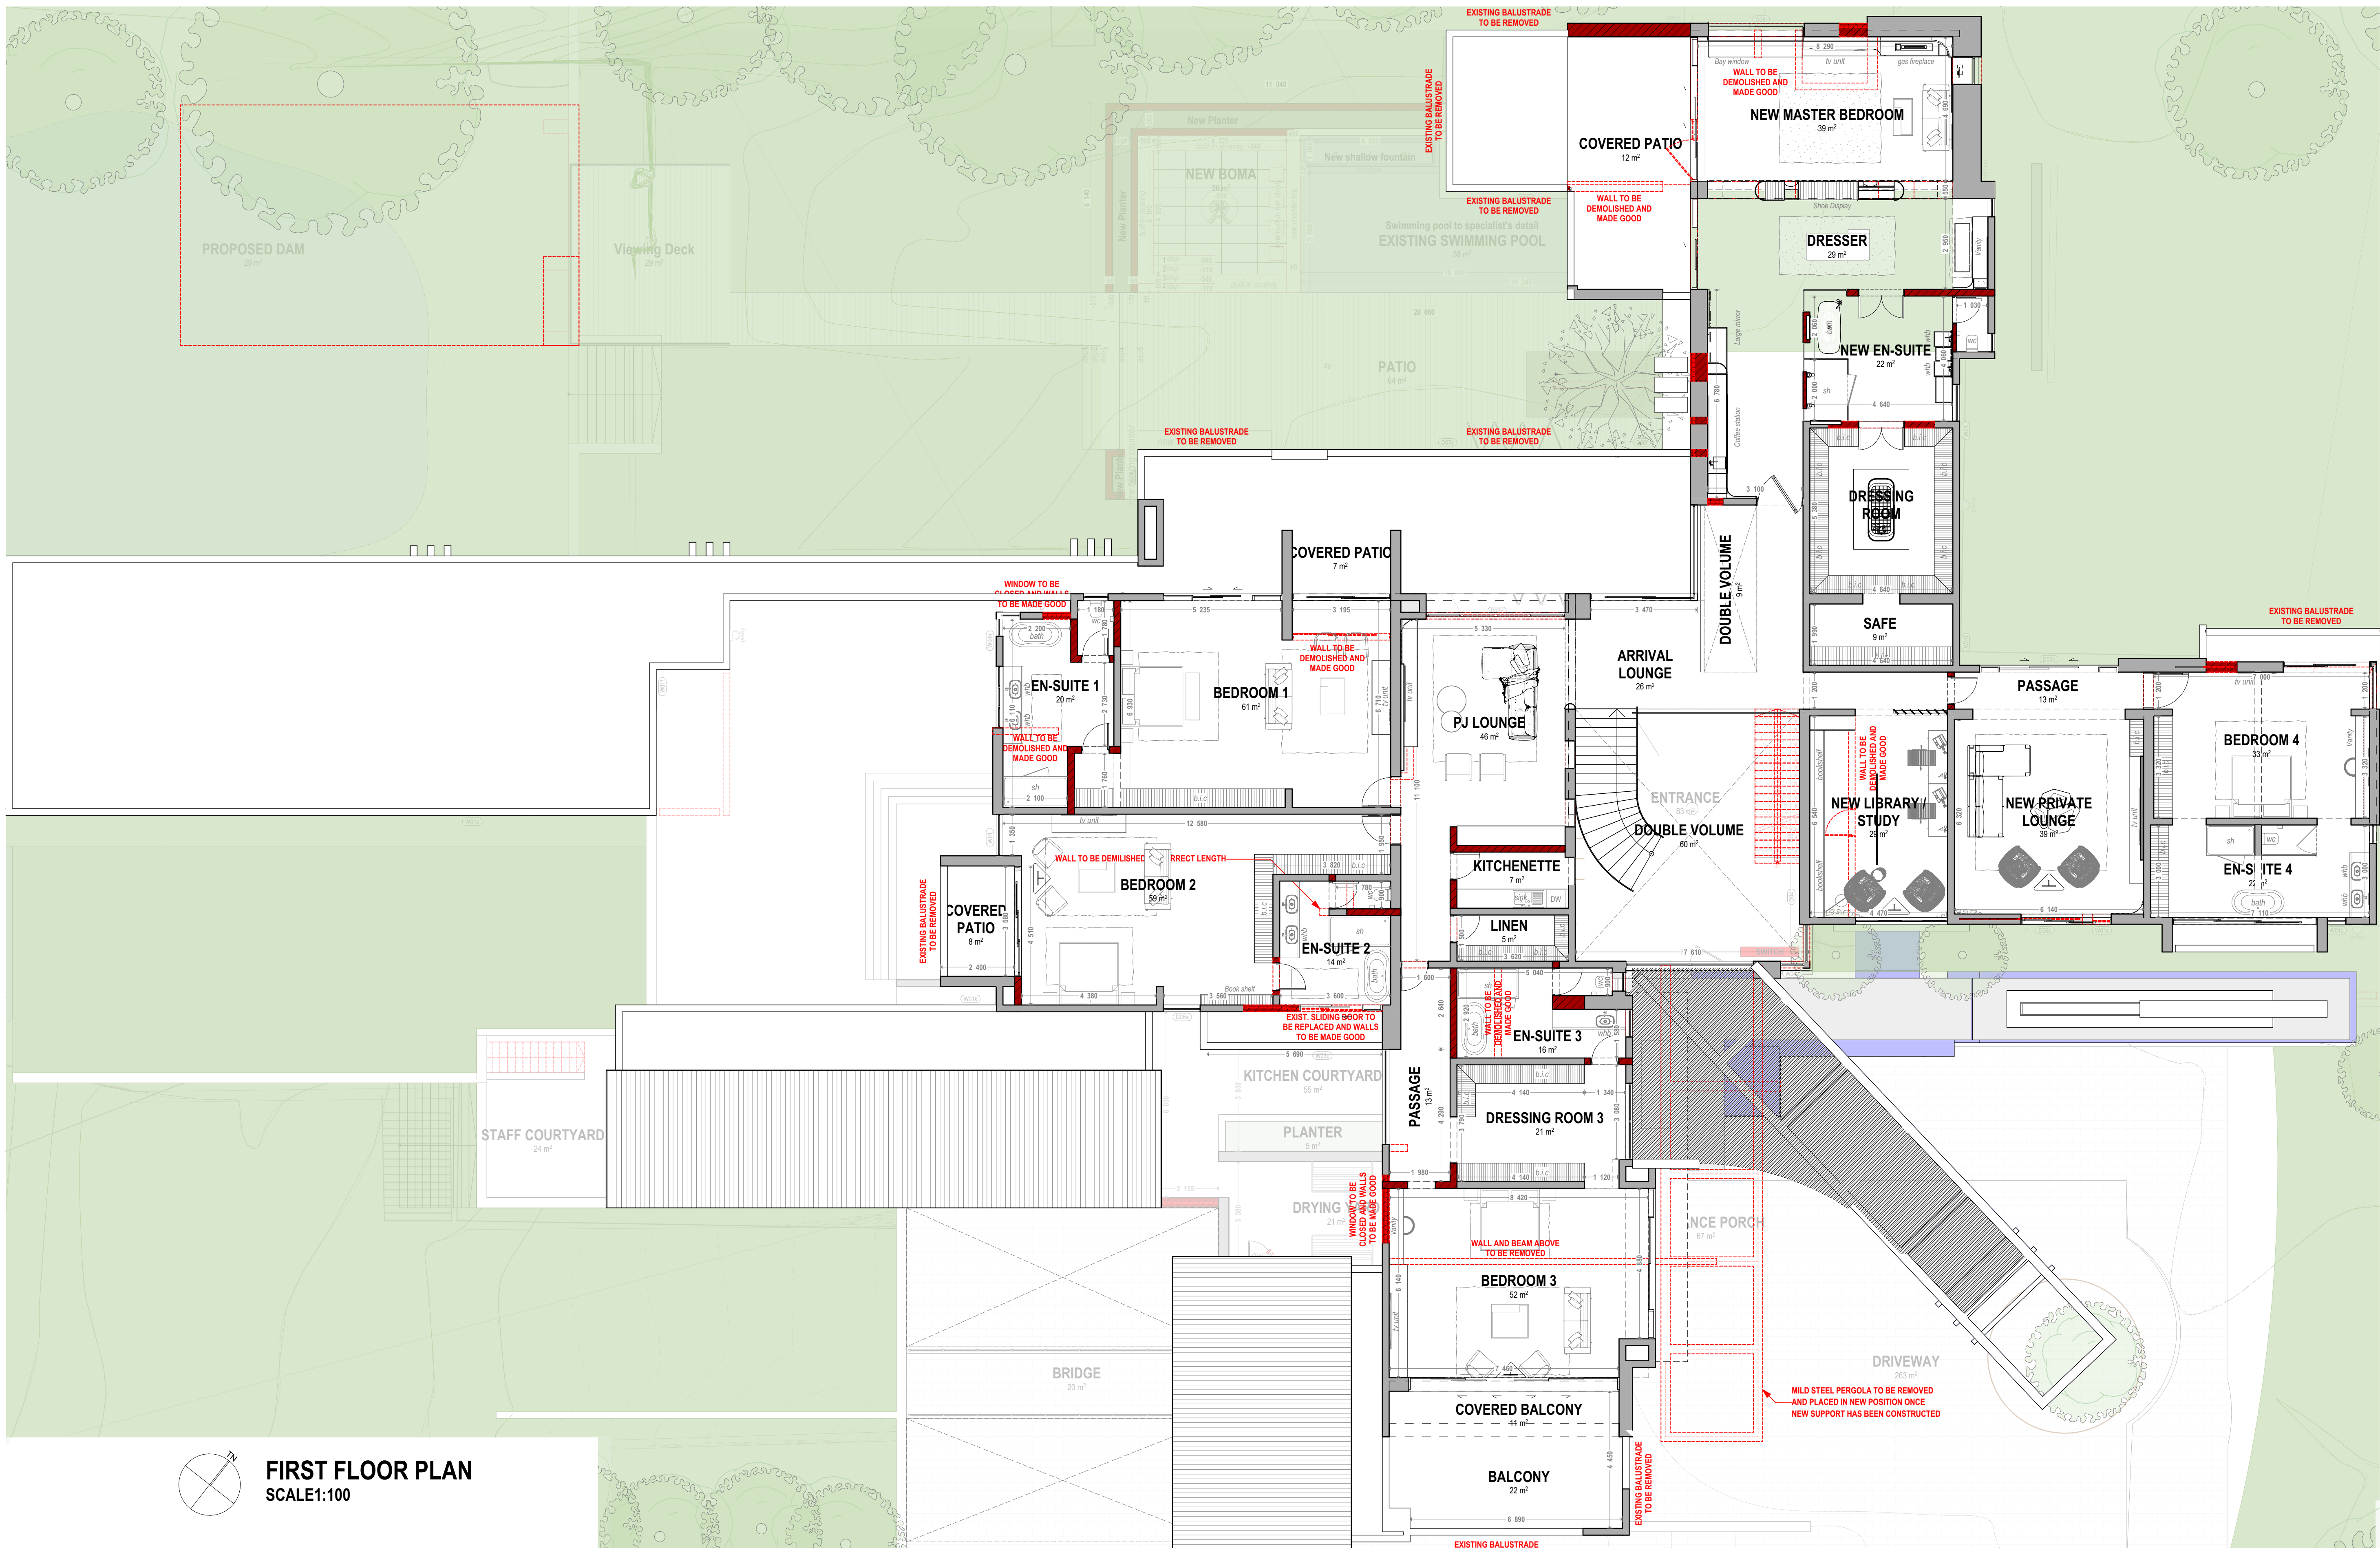


FIRST FLOOR PLAN
SCALE:1:100