
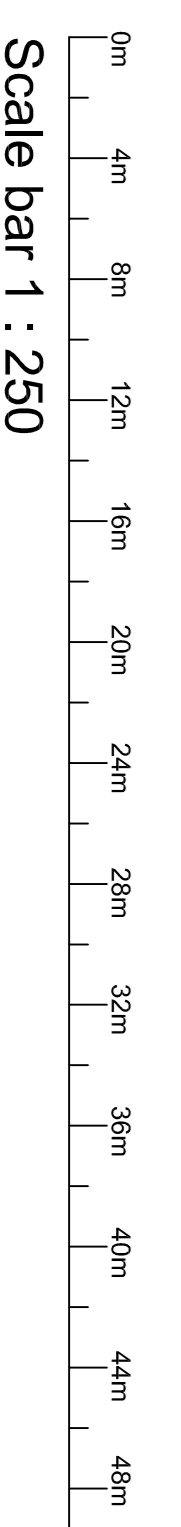


WALSALL RFC - PROPOSED SITE PLAN

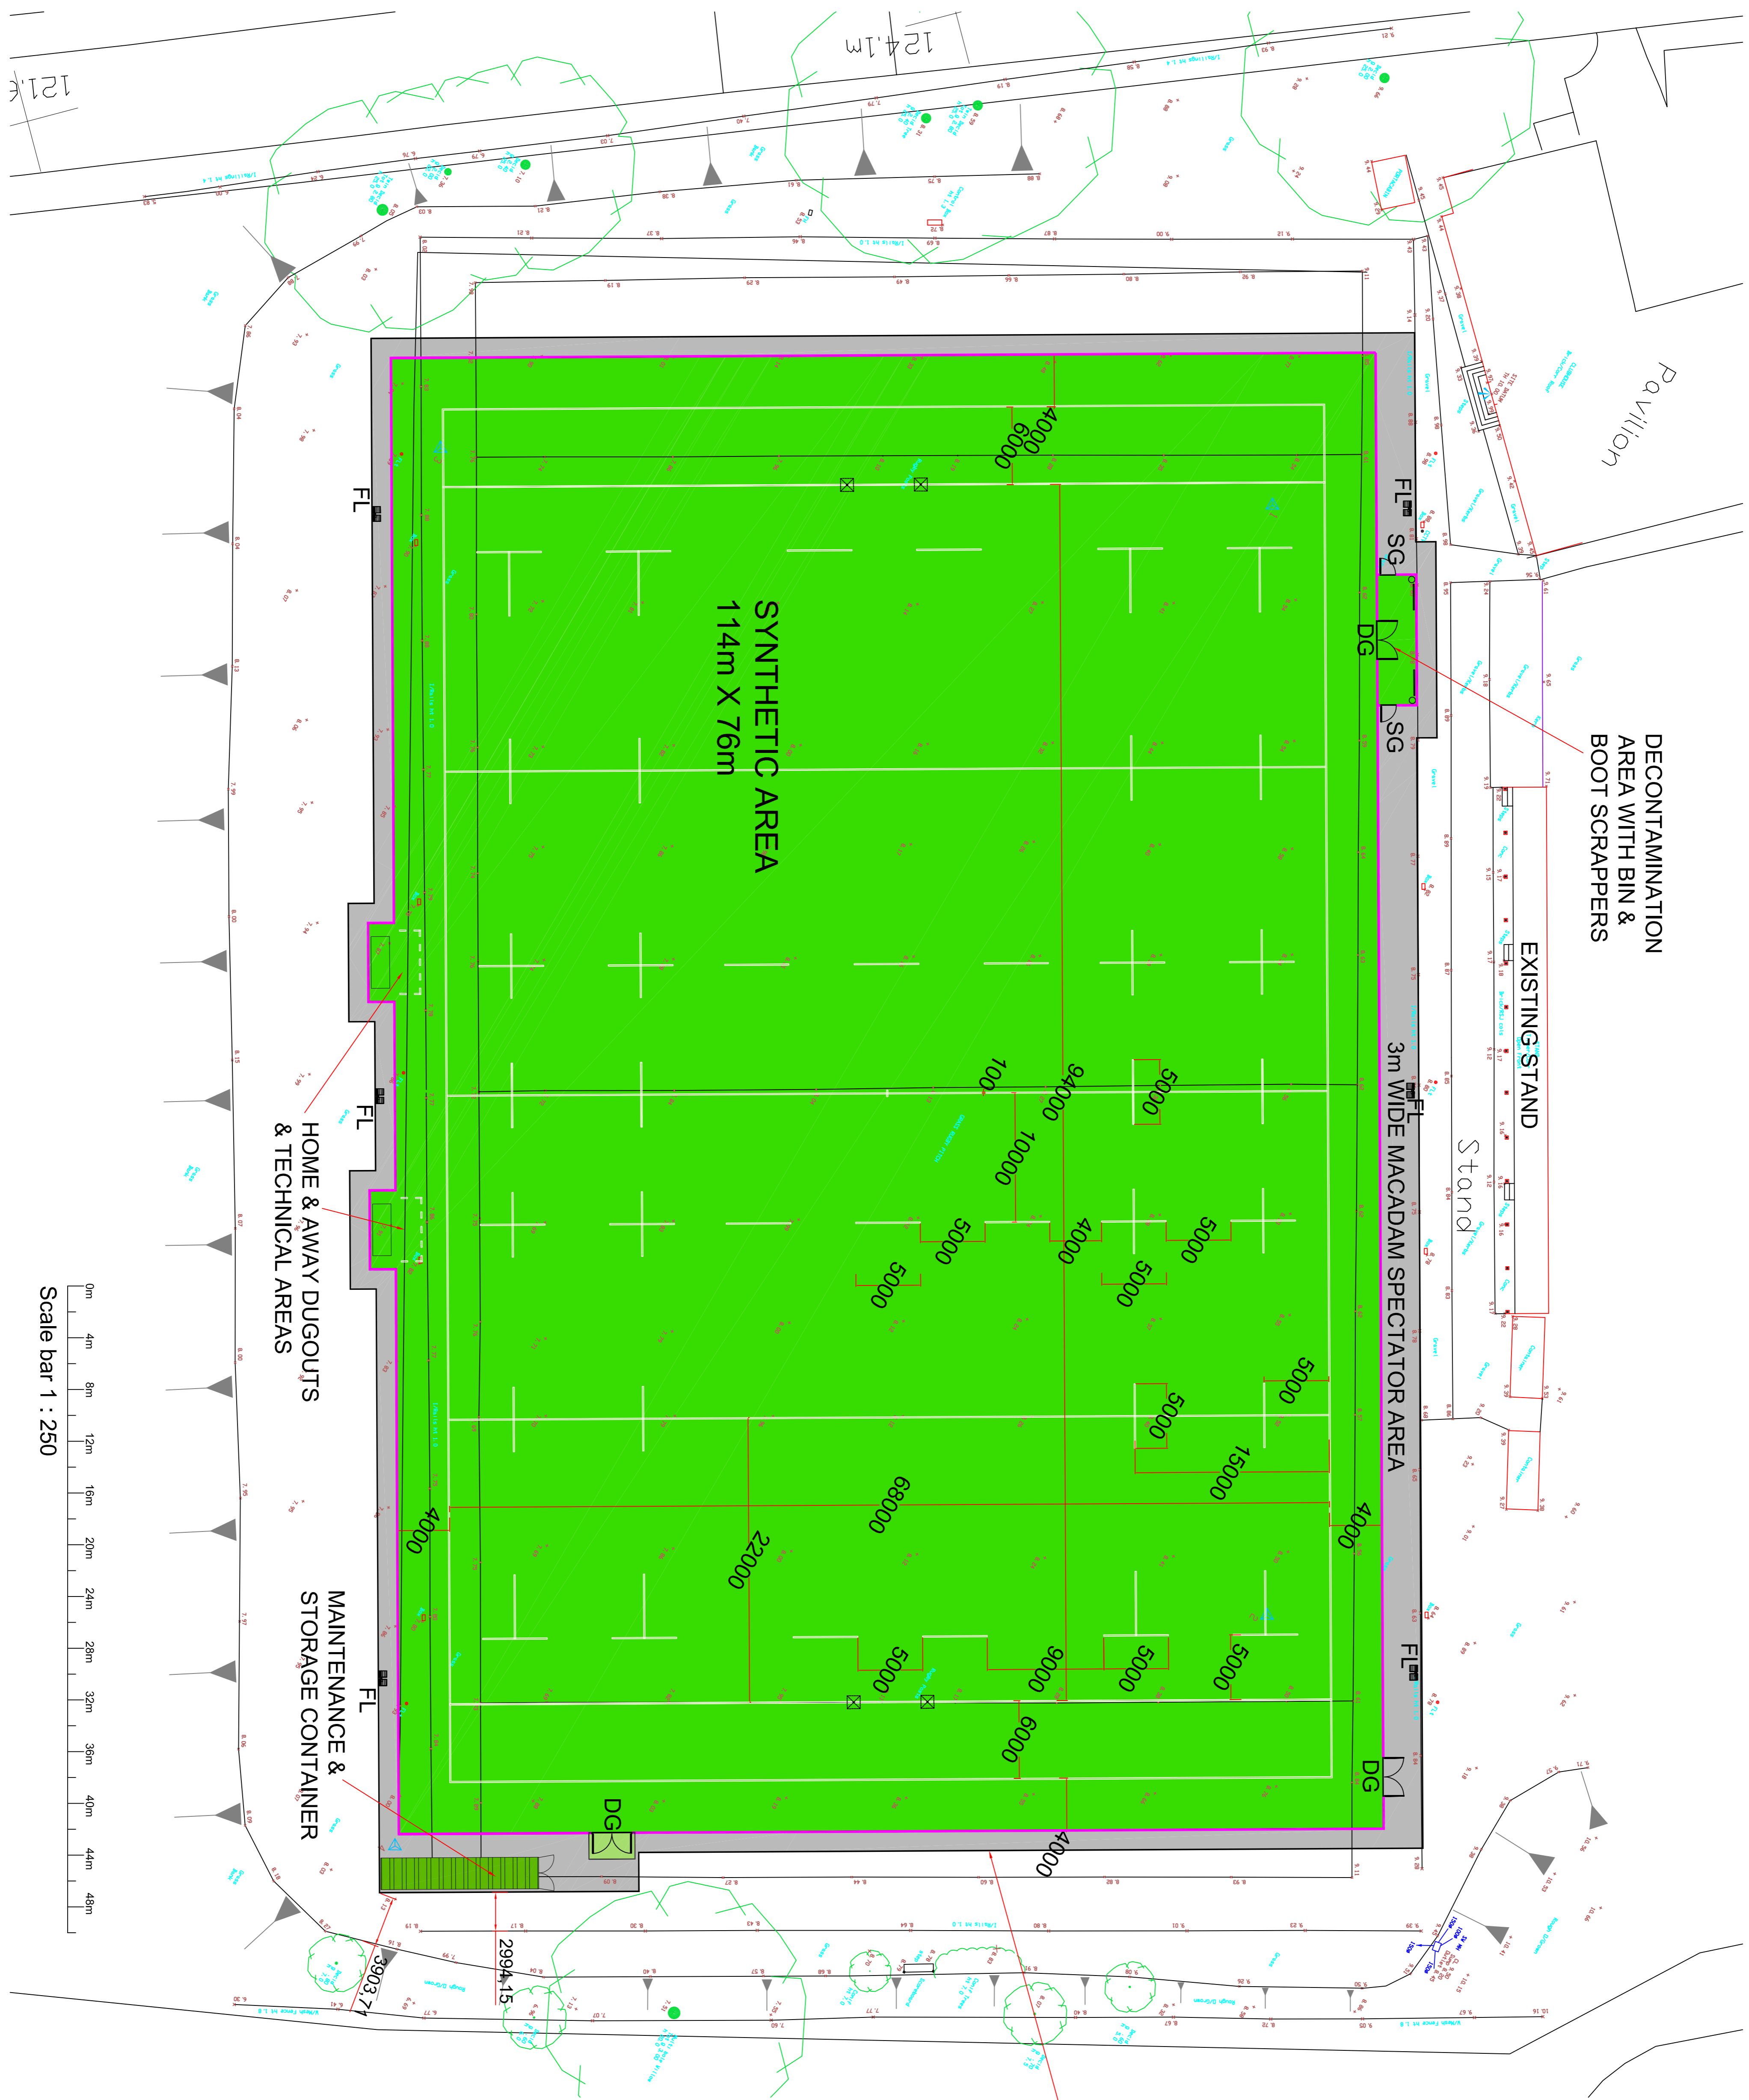

1 - ALL DIMENSIONS TO BE CHECKED ON SITE PRIOR TO COMMENCEMENT OF WORKS
 2 - THIS DRAWING IS © COPYRIGHT, THIS DRAWING AND DESIGN MUGA/UK LTD. COPIES OR USES WITHOUT THE EXPRESS CONSENT OF MUGA/UK LTD.
 3 - ALL PERSONNEL SHOULD BE AWARE OF THE HEALTH AND SAFETY PLAN WHICH IS REMAINED IN THE SITE MANAGERS OFFICE

HEALTH AND SAFETY NOTE

ALL PERSONNEL SHOULD BE AWARE OF THE HEALTH AND SAFETY PLAN WHICH IS REMAINED IN THE SITE MANAGERS OFFICE

- FL - FLOODLIGHT COLUMN
- SG - SINGLE GATE
- DG - DOUBLE GATES
- 1200mm HIGH 3 RAIL FENCING

1.5m WIDE MACADAM PATH

MUGA/UK
 SPORTS PITCH CONSULTANTS

McARDLE
 SPORTTEC

TigerTurf

Mill Farm Hallburn Road Snipshed Leicestershire
 LE12 9RP T: +44 (0) 1509 503408 F: +44 (0) 1509 505420

PROJECT TITLE	WALSALL RFC
PROJECT NUMBER	MUK-1828

PROPOSED SITE PLAN

DRAWING No	REV	SCALE
MCA-MUK1828-05	B	1:250
DRAWN BY	DATE	
Neil McHugh	30-08-17	
CHECKED BY	SIZE/PLUT	
AI	AI	