


Openings to allow  
flood for conveyance

Primary Elevation


1:100

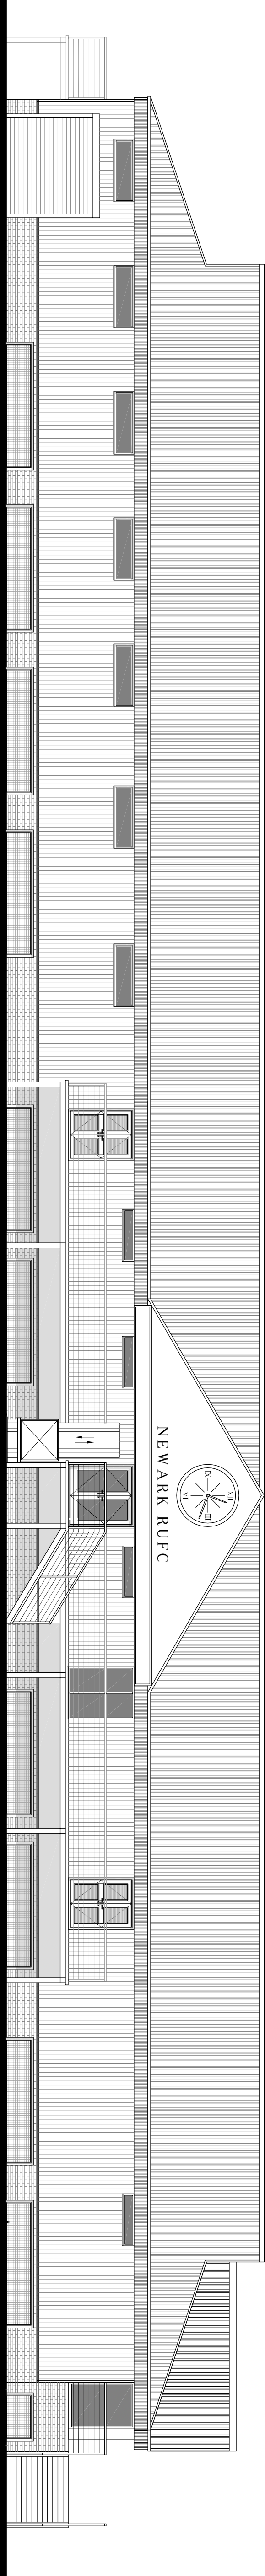

Openings to allow  
flood for conveyance

Rear Elevation


1:100

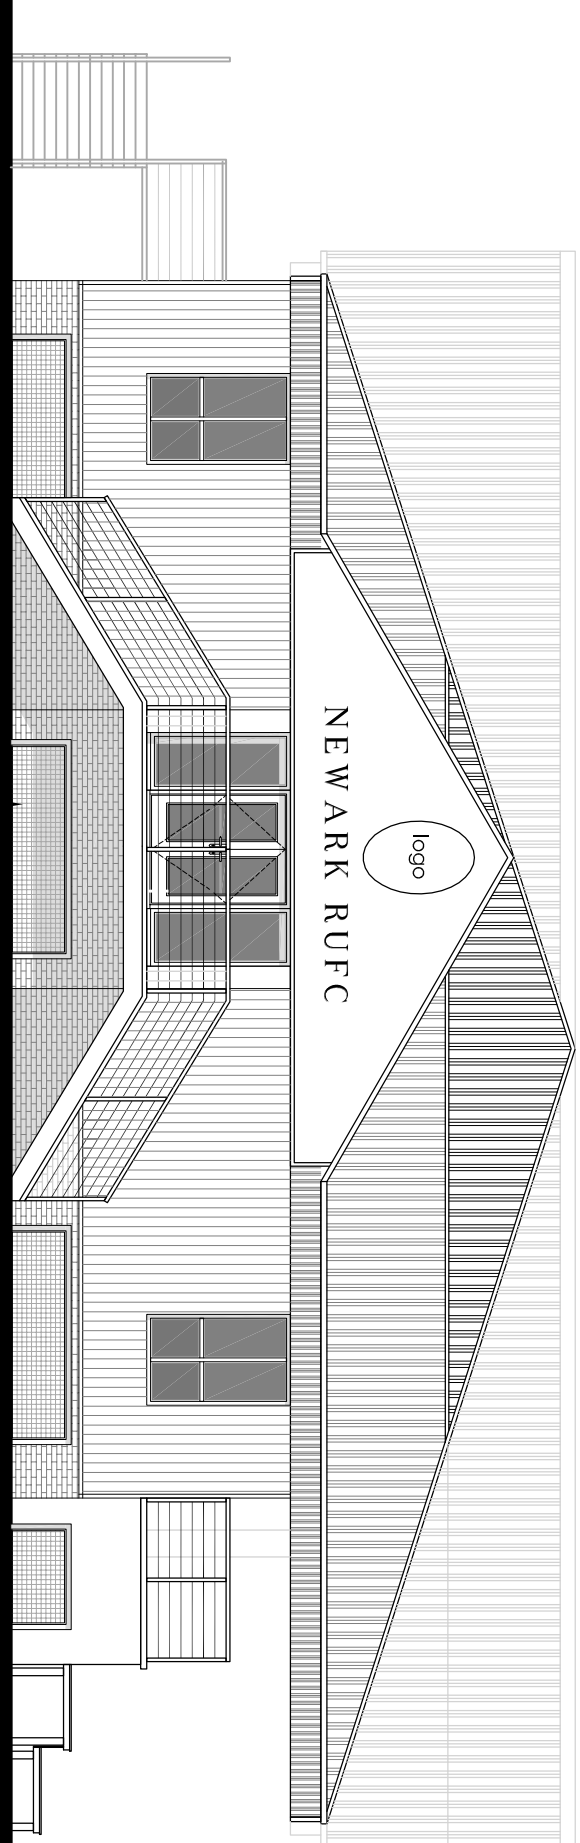

Openings to allow  
flood for conveyance

Side Elevation


1:100

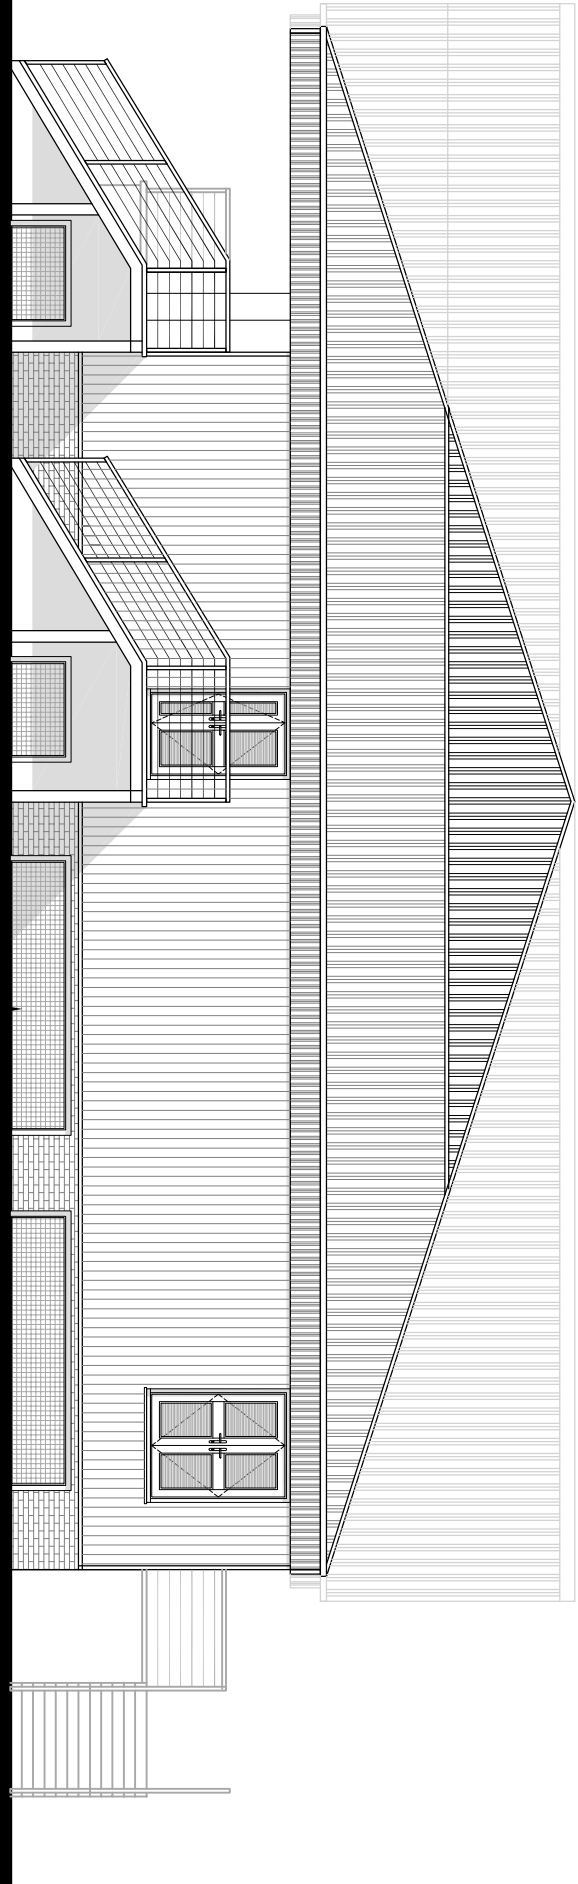

Openings to allow  
flood for conveyance

Side Elevation

1:100

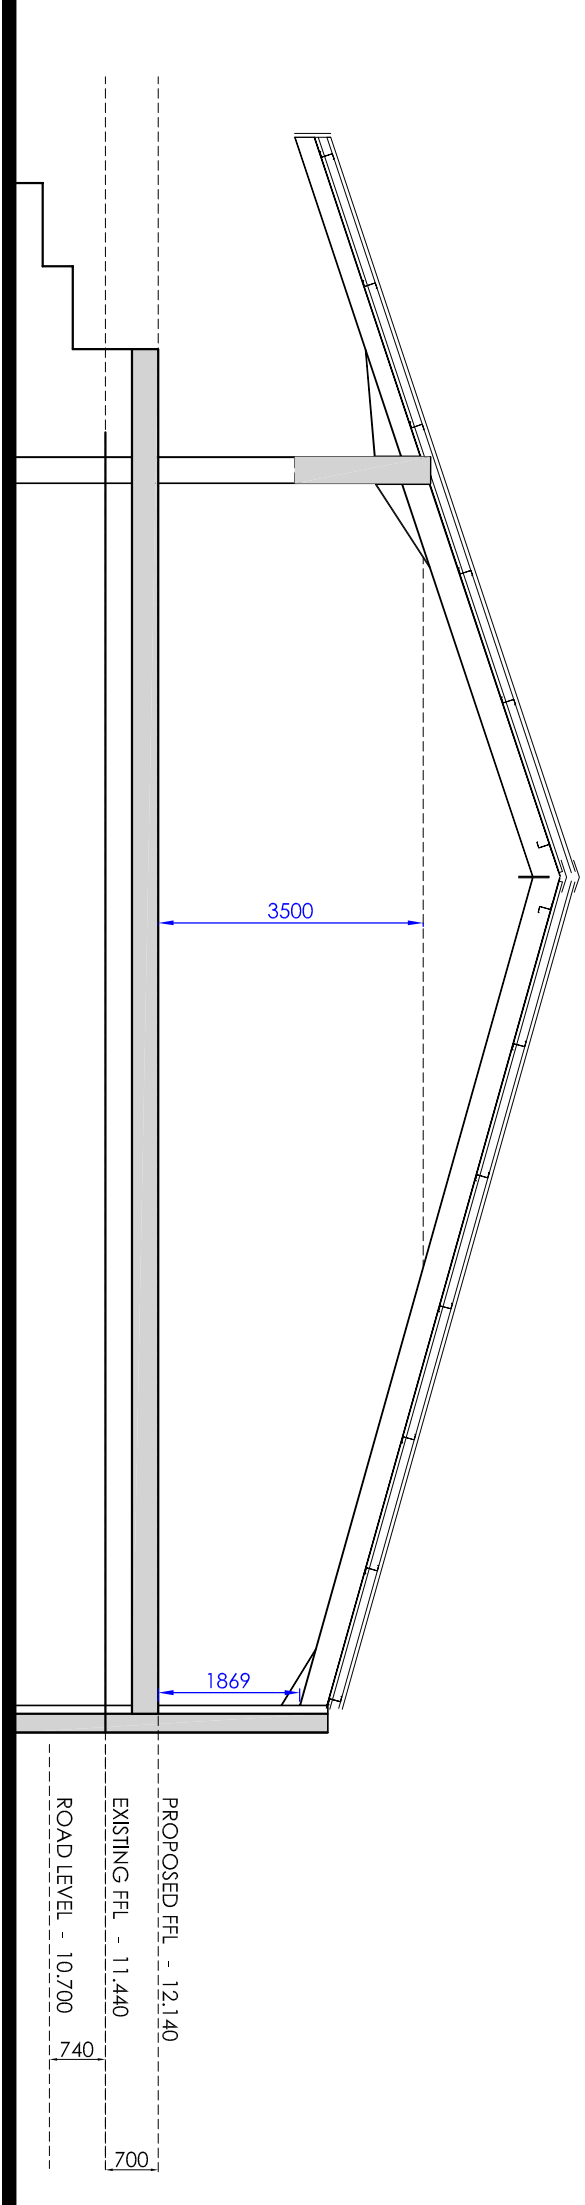

Section

1:100

Revision Log

Rev.	Description	By:	Date:
P1	Flood openings added and amended.	JA	04.01.16
P0	Planning Issue.	DC	27.11.15

**Project:** PROPOSED REDEVELOPMENT OF NEWARK RUFC CLUBHOUSE  
**By:** KEHAM ROAD  
**Date:** NEWARK  
NOTTINGHAMSHIRE

Client:

David Pick

Scale:

0 1m 2m 3m 4m 5m 1:100

Drawn by:	Checked:	Date:	Page Size:
JA	MVFA	MAY 2015	A1

Drawing Title:

PROPOSED ELEVATIONS & SECTION

Drawing Status:

PLANNING ISSUE

Drawing Number:	Revision Number:
3551/DP/13/006	P1



**CORPORATE ARCHITECTURE LIMITED**  
**CHARTERED ARCHITECTS**

HEAD OFFICE

Verity House, 1 Lincolns Way,  
Leicester, LE1 7XY  
Tel: 01838 462476

office@corporatearchitecture.co.uk  
www.corporatearchitecture.co.uk

ISO9001

RIBA #

Chartered Practice