



First Floor Plan - Gross Internal Floor Area: 381m²

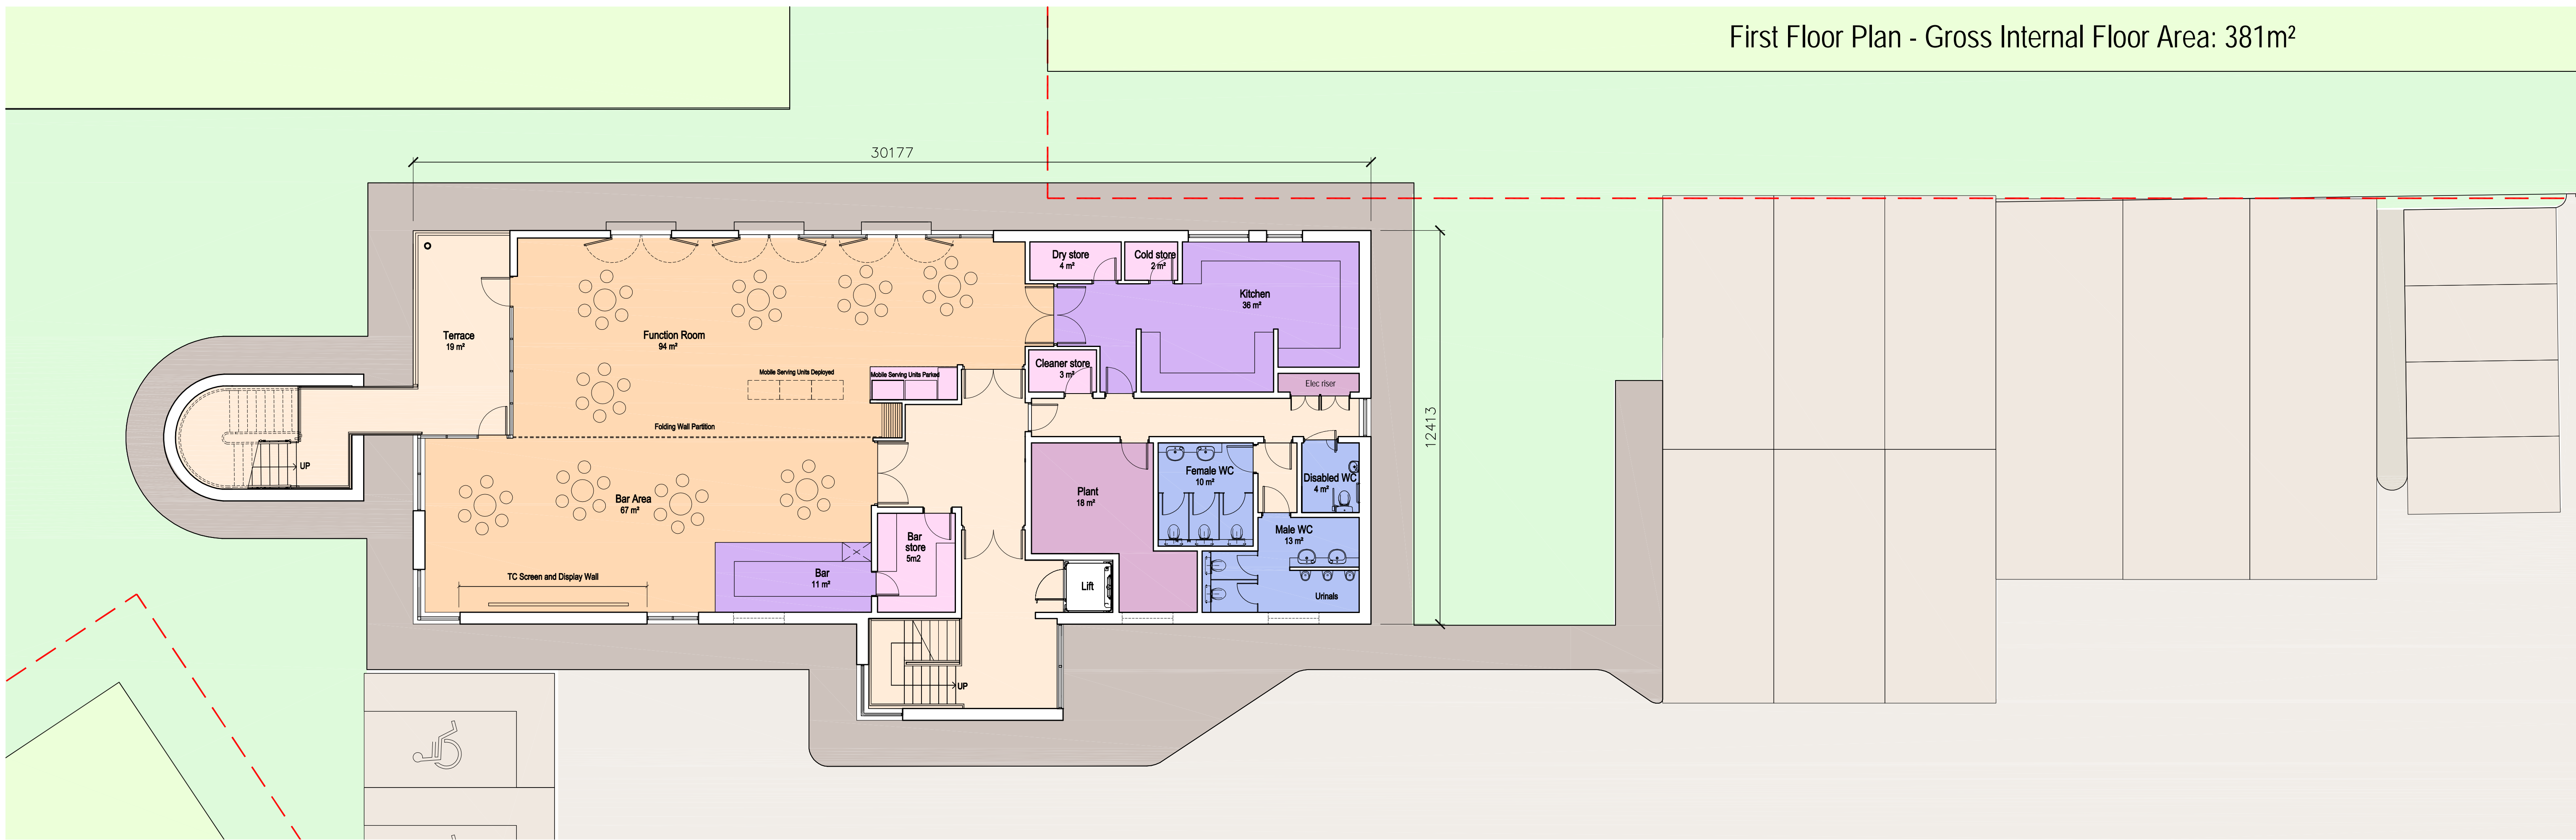


Ground Floor Plan - Gross Internal Floor Area: 378m²

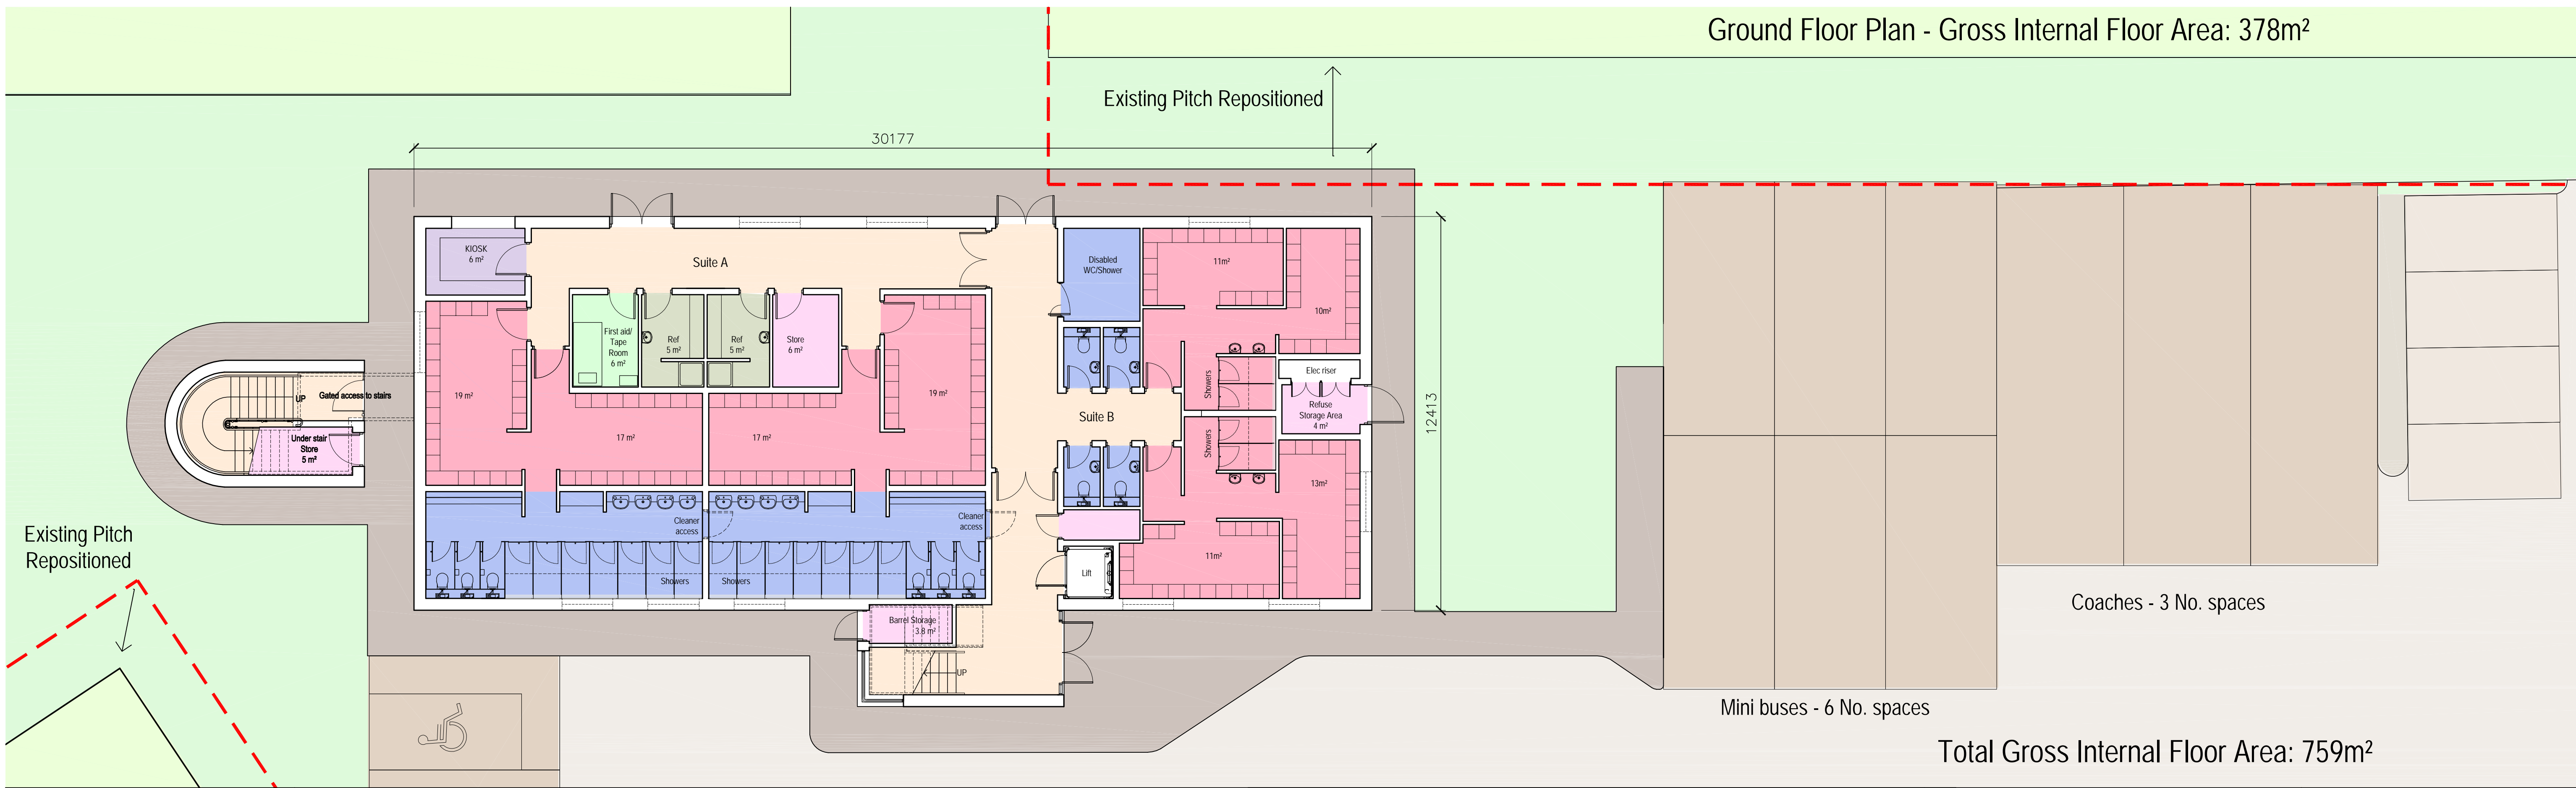

Total Gross Internal Floor Area: 759m²

Note:
Do not scale this drawing.
All levels and dimensions are to be checked on site.
This drawing is to be read in conjunction with all relevant consultants' requirements, drawings and specifications.
Any discrepancies between consultants' drawings to be reported to the Contract Administrator before any relevant work commences.

Notes

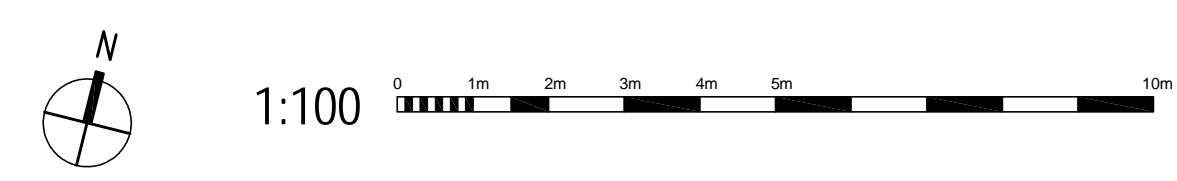

Rev	Date	Description	Drawn	Checked	Status
-	16.09.15	First Issue	IR/ES	IDH	
-					
-					
-					
-					

Caterham School
New Clubhouse and Changing Room
Proposed Ground and
First Floor Plans

MILLERBOURNE
ARCHITECTS
332 Kingsway
Hove East Sussex
BN3 4CJW
T: 01273 411399
design@miller-bourne.co.uk

Scale	Job	Dwg	Rev
1:100 @ A1	4286	AD203	