


Existing Ground Floor
1 : 100

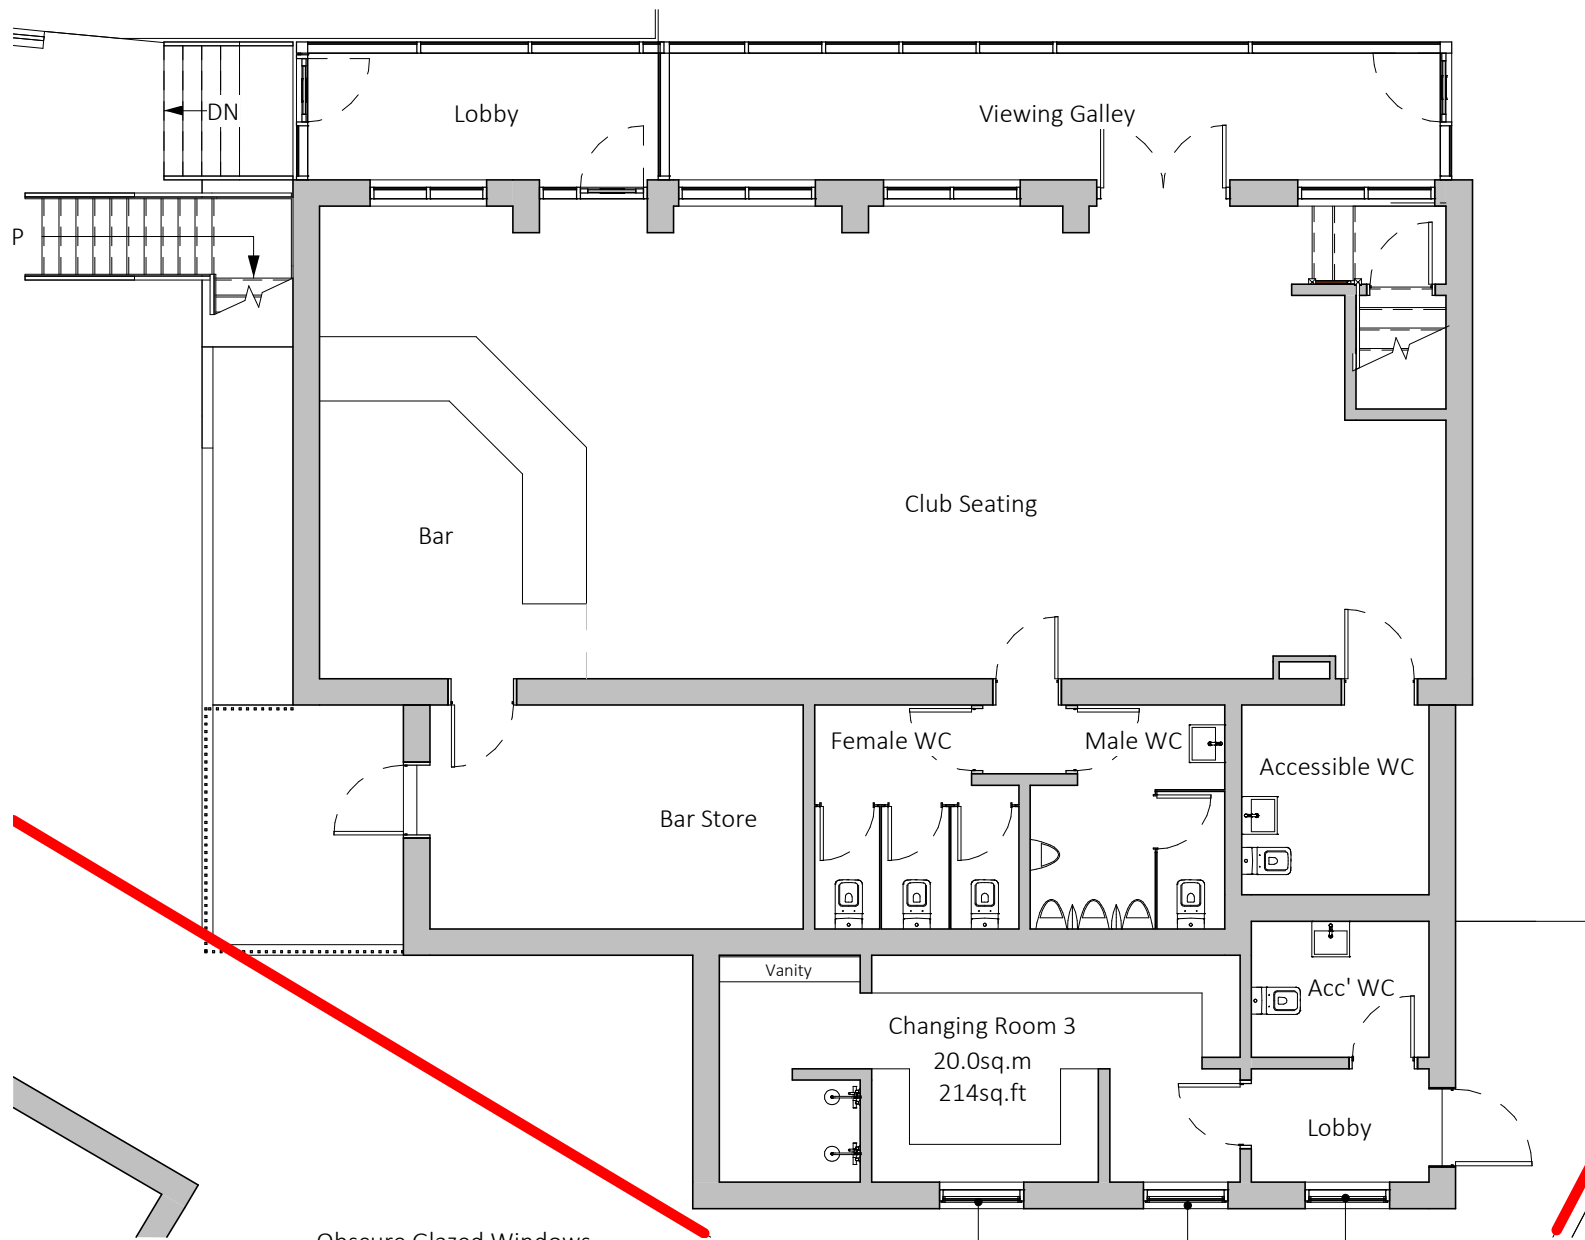

Proposed Ground Floor
1 : 100

Obscure Glazed Windows
At High Level (Privacy)

Client: Adwalton CC Date: Feb 2020 Scale: 1 : 100 @ A3
 Project: Adwalton Clubhouse Drawn: PLH Checked: PLH
 Title: Proposed Ground Floor Plans Status: For Information
 Dwg. No: 20002 - S11 BD - ZZ - DR - A - 0311 - P05

 **S11.Architecture**
 creating homes you love
 e / hello@s11-architecture.co.uk
 t / 07989 937 588
 w / S11-Architecture.co.uk

© S11 Architecture - Disclaimer
 This drawing is copyright of S11-Architecture and shall not be reproduced nor used for any other purpose without the written permission of the Architect.
 It is the contractors responsibility to ensure full compliance with the Building Regulations and to check and verify all dimensions on site.