



Existing First Floor Plan
1:100



Proposed First Floor Plan
1:100

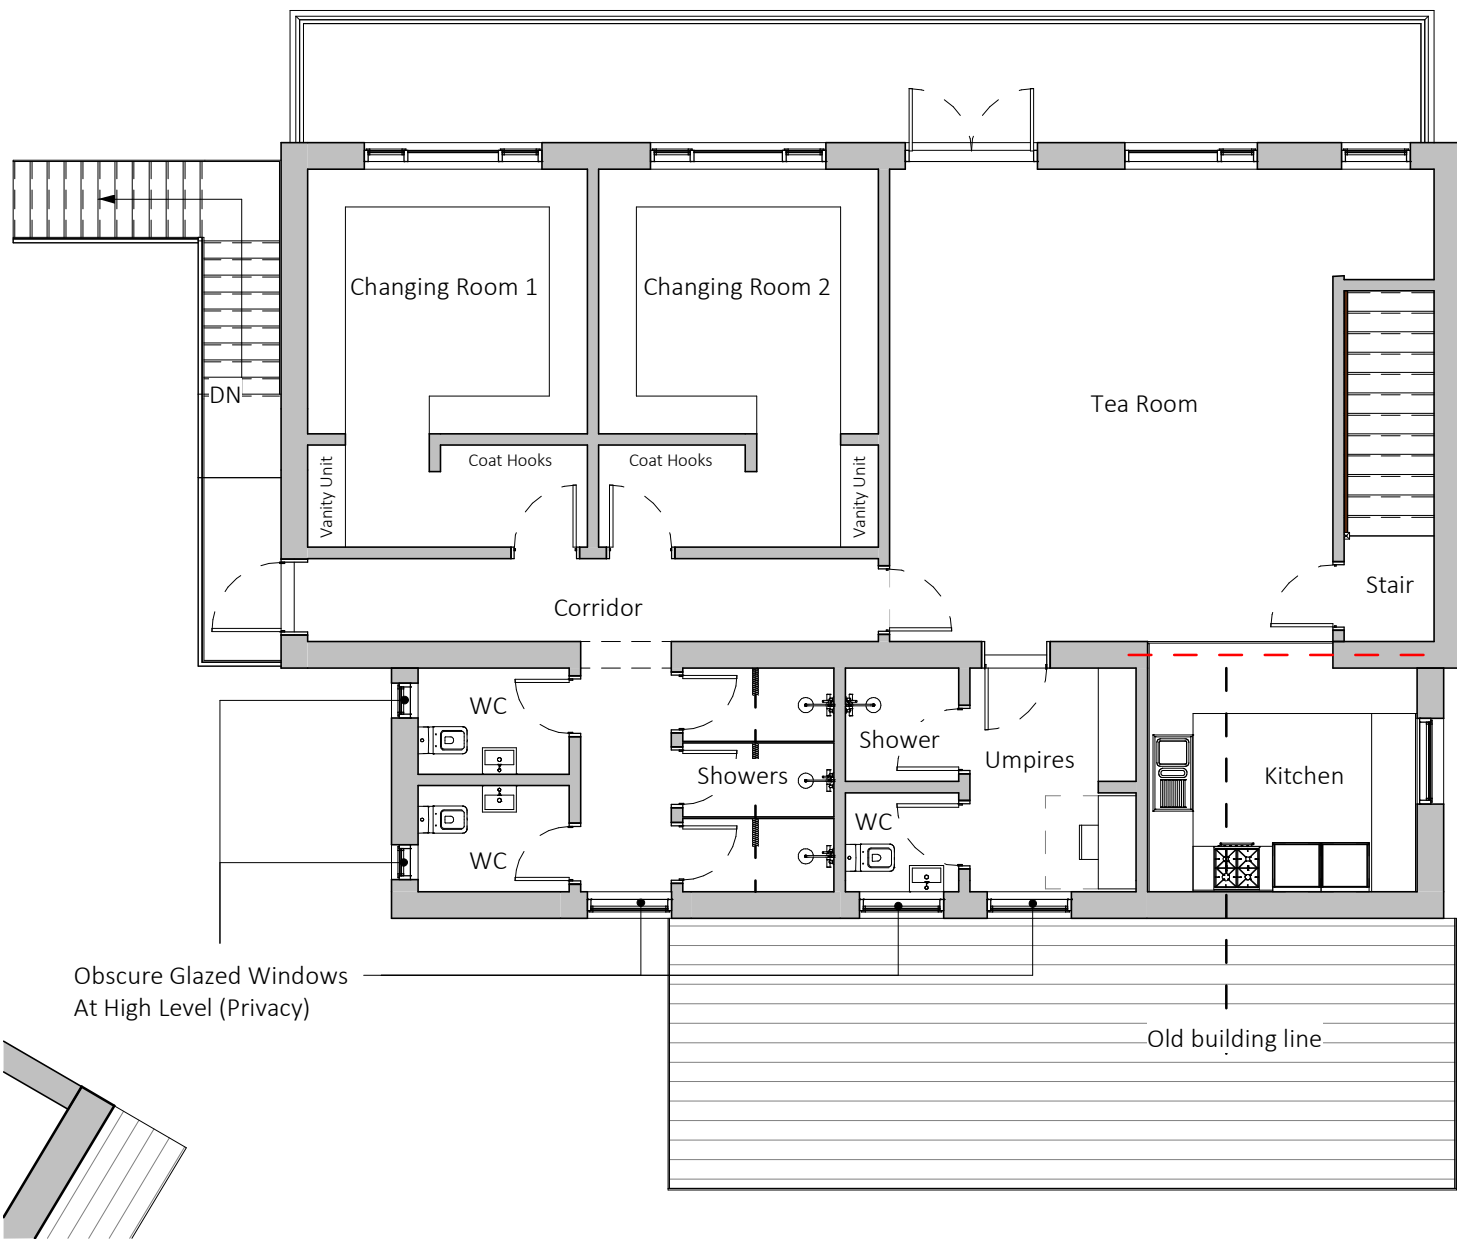

Client: Adwalton CC Date: Feb 2020 Scale: 1:100 @ A3
 Project: Adwalton Clubhouse Drawn: PLH Checked: PLH
 Title: Proposed First Floor Plans Status: For Information
 Dwg. No: 20002 - S11 BD - ZZ - DR - A - 0310 - P06

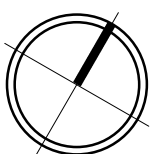

S11.Architecture
 creating homes you love
 e / hello@s11-architecture.co.uk
 t / 07989 937 588
 w / S11-Architecture.co.uk

© S11 Architecture - Disclaimer
 This drawing is copyright of S11-Architecture and shall not be reproduced nor used for any other purpose without the written permission of the Architect.
 It is the contractors responsibility to ensure full compliance with the Building Regulations and to check and verify all dimensions on site.