




ROOF PLAN

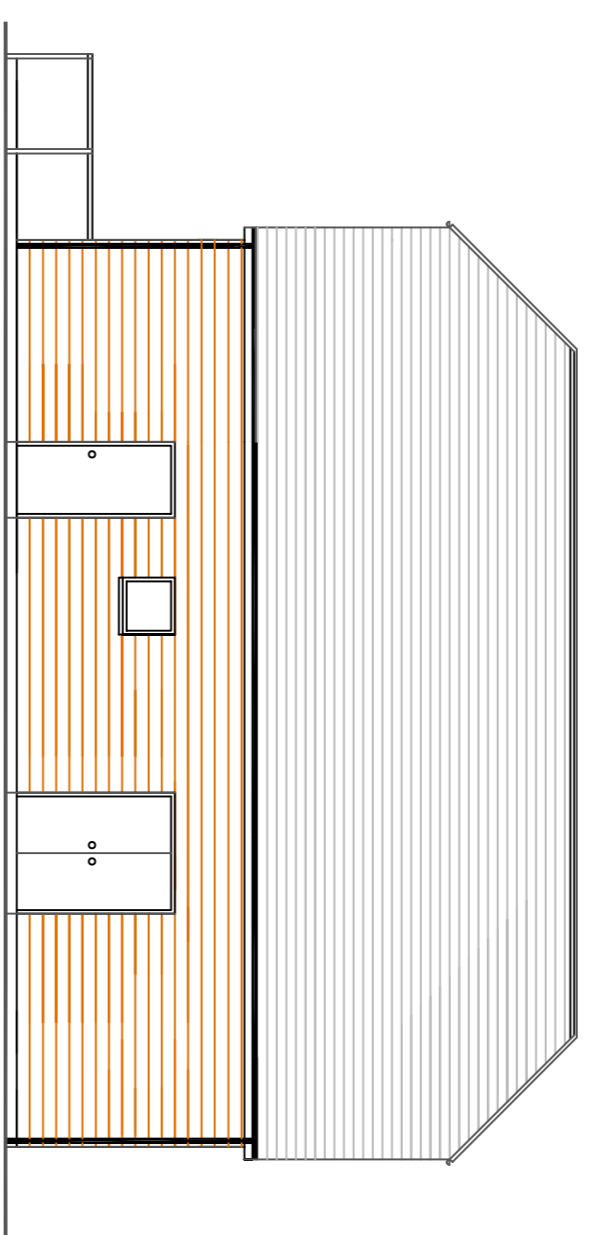


REAR ELEVATION

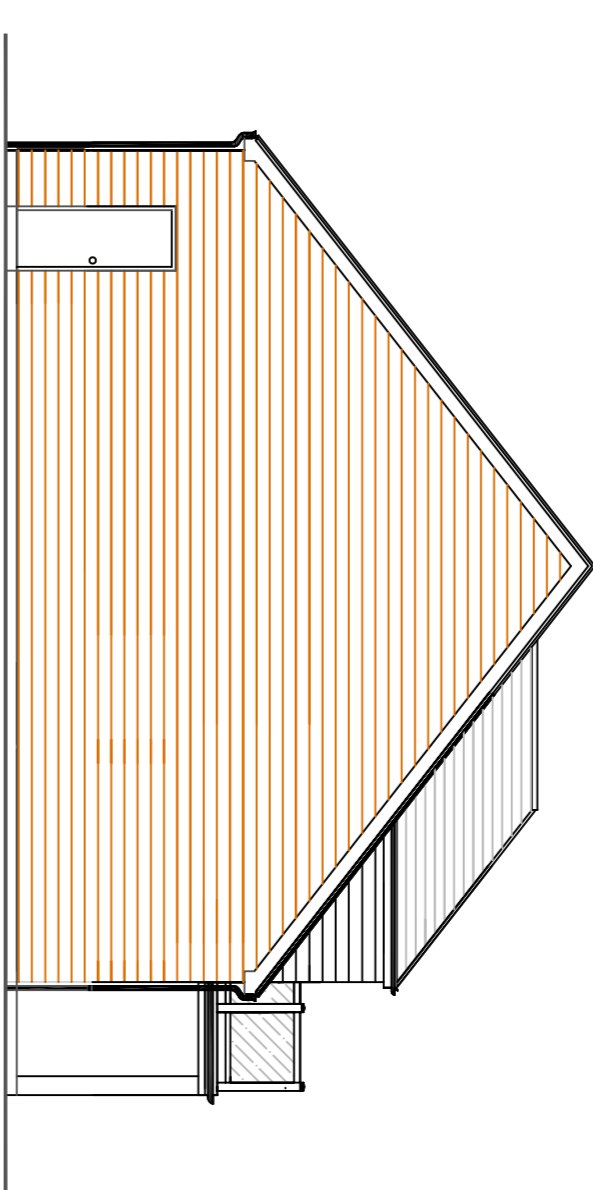


SIDE ELEVATION A

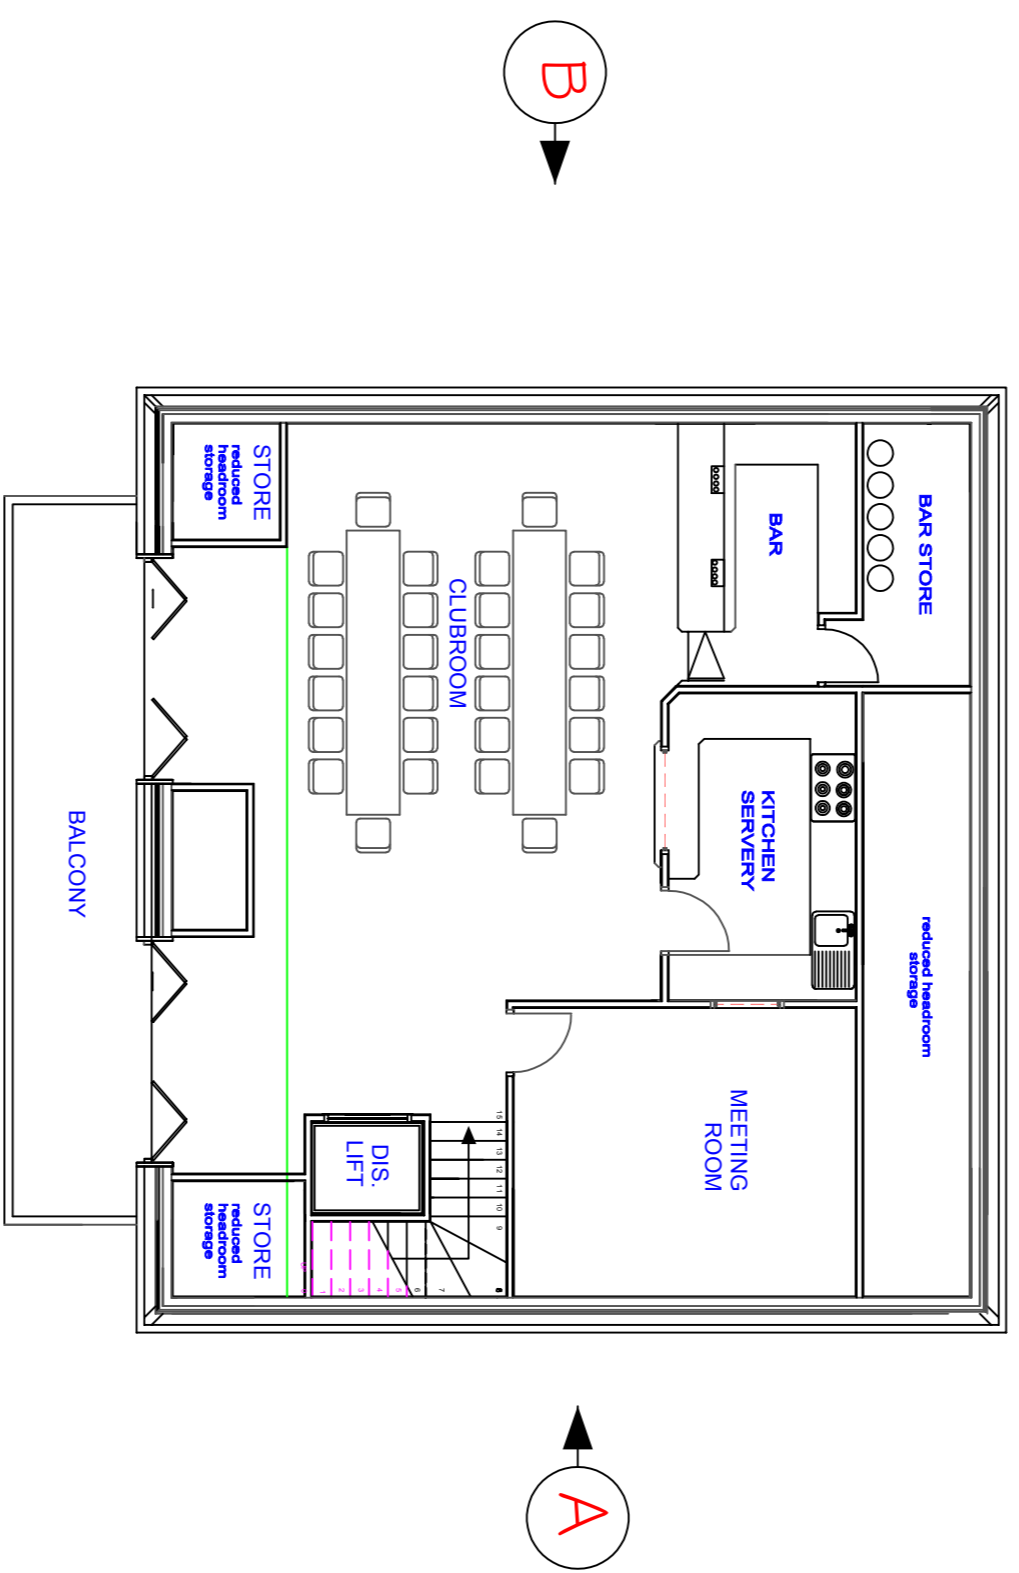


FIRST FLOOR PLAN

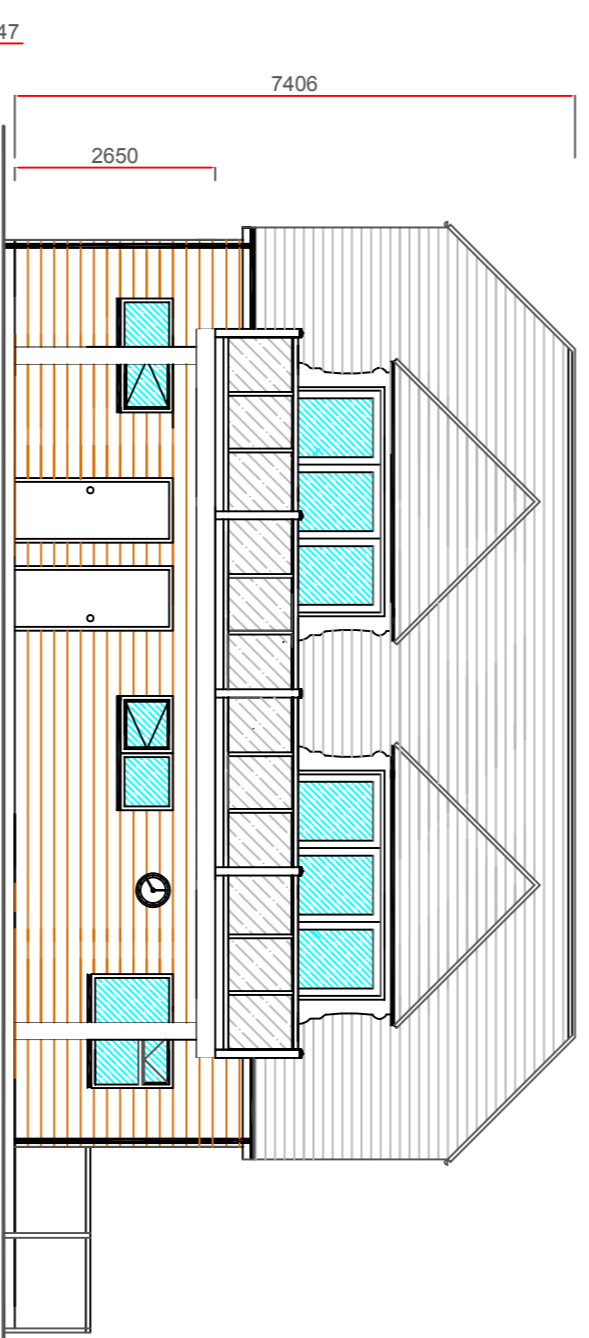

FRONT ELEVATION

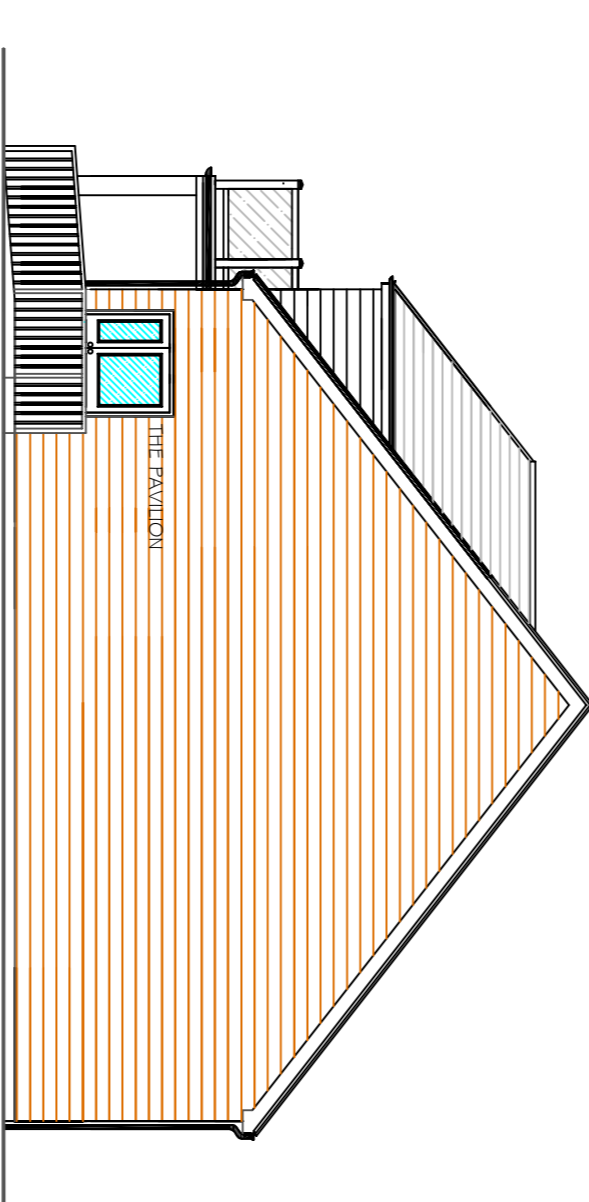

SIDE ELEVATION A

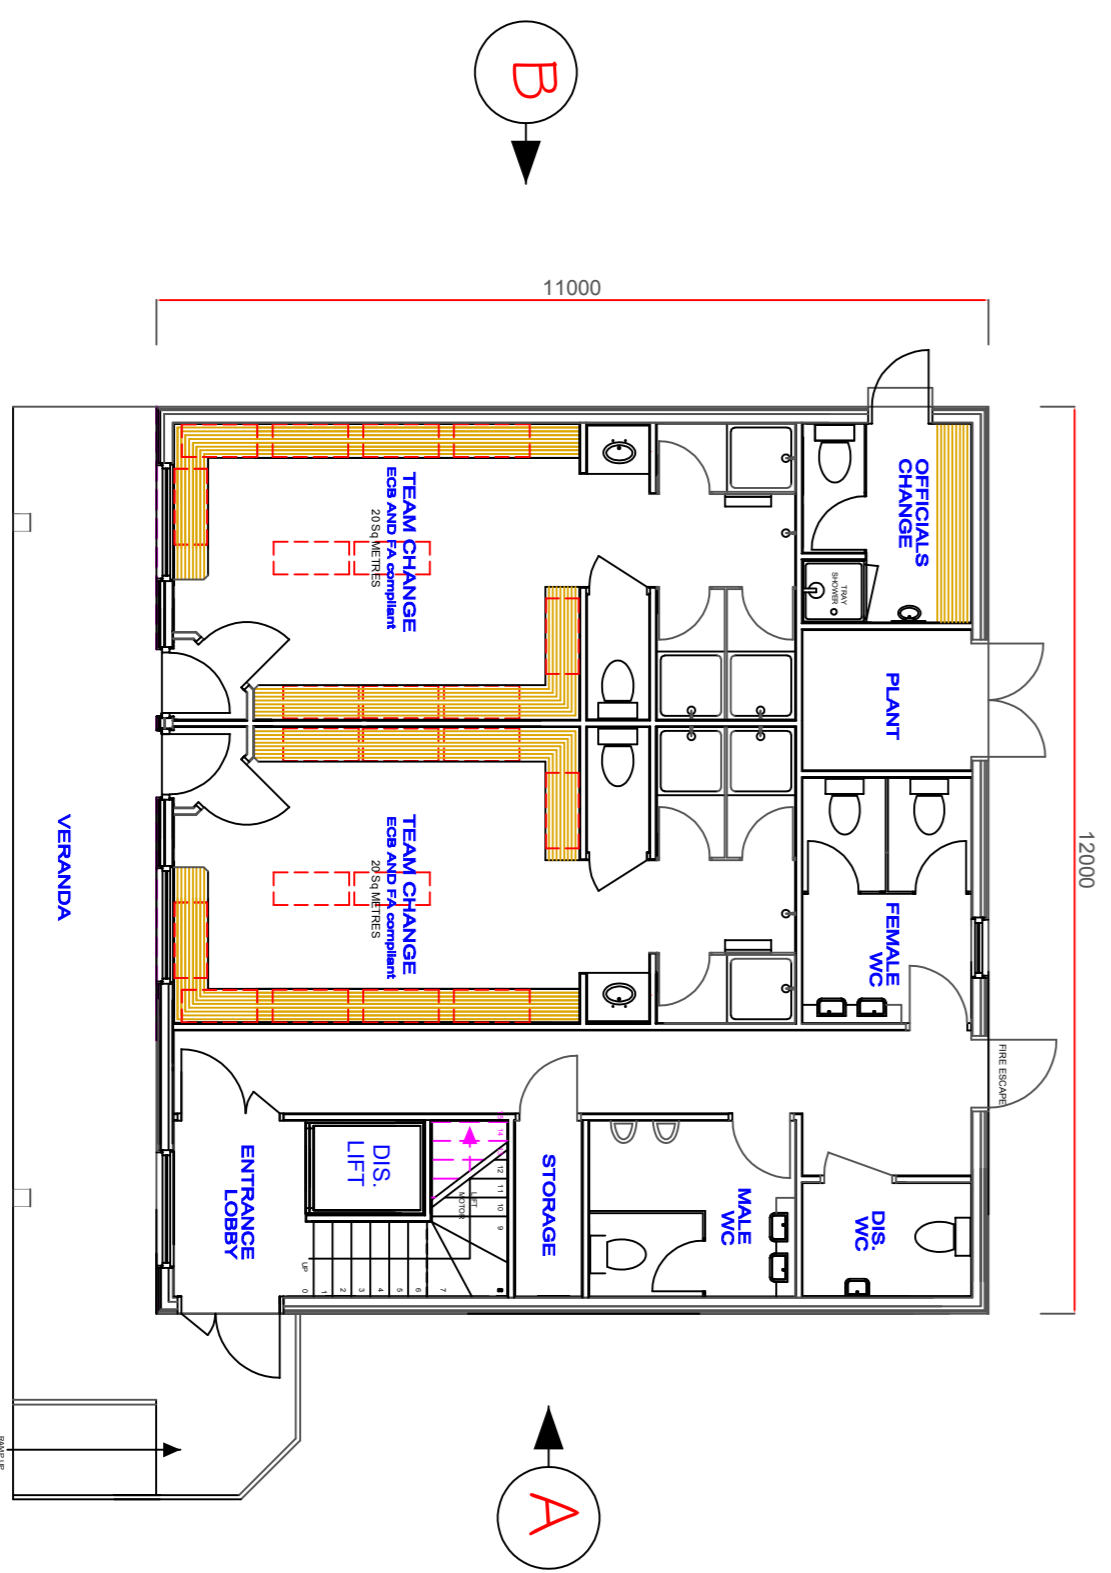

GROUND FLOOR PLAN

PLANS AND ELEVATIONS

SALFORDS CRICKET CLUB

NEW PAVILION PLANS AND ELEVATIONS

DRAWING No. SC-SALFORDS-1
 SCALE 1:100 @ A1
 PROJECT DATE APRIL 2019
 DRAWN BY SM
 DESCRIPTION PLANS AND ELEVATIONS

SPORTS CLUBHOUSES

142 BRIMPTON ROAD COLLETON SALFORDS OLD 24H
 TEL: 0208 620 0555
 www.sportclubhouses.com

This drawing is the copyright of Sports Clubhouses and should not be copied or reproduced without the written consent of Sports Clubhouses. Check all dimensions on site.