



- do not scale dimensions from this drawing
- all dimensions to be checked on-site and
discrepancies to be reported to the architects

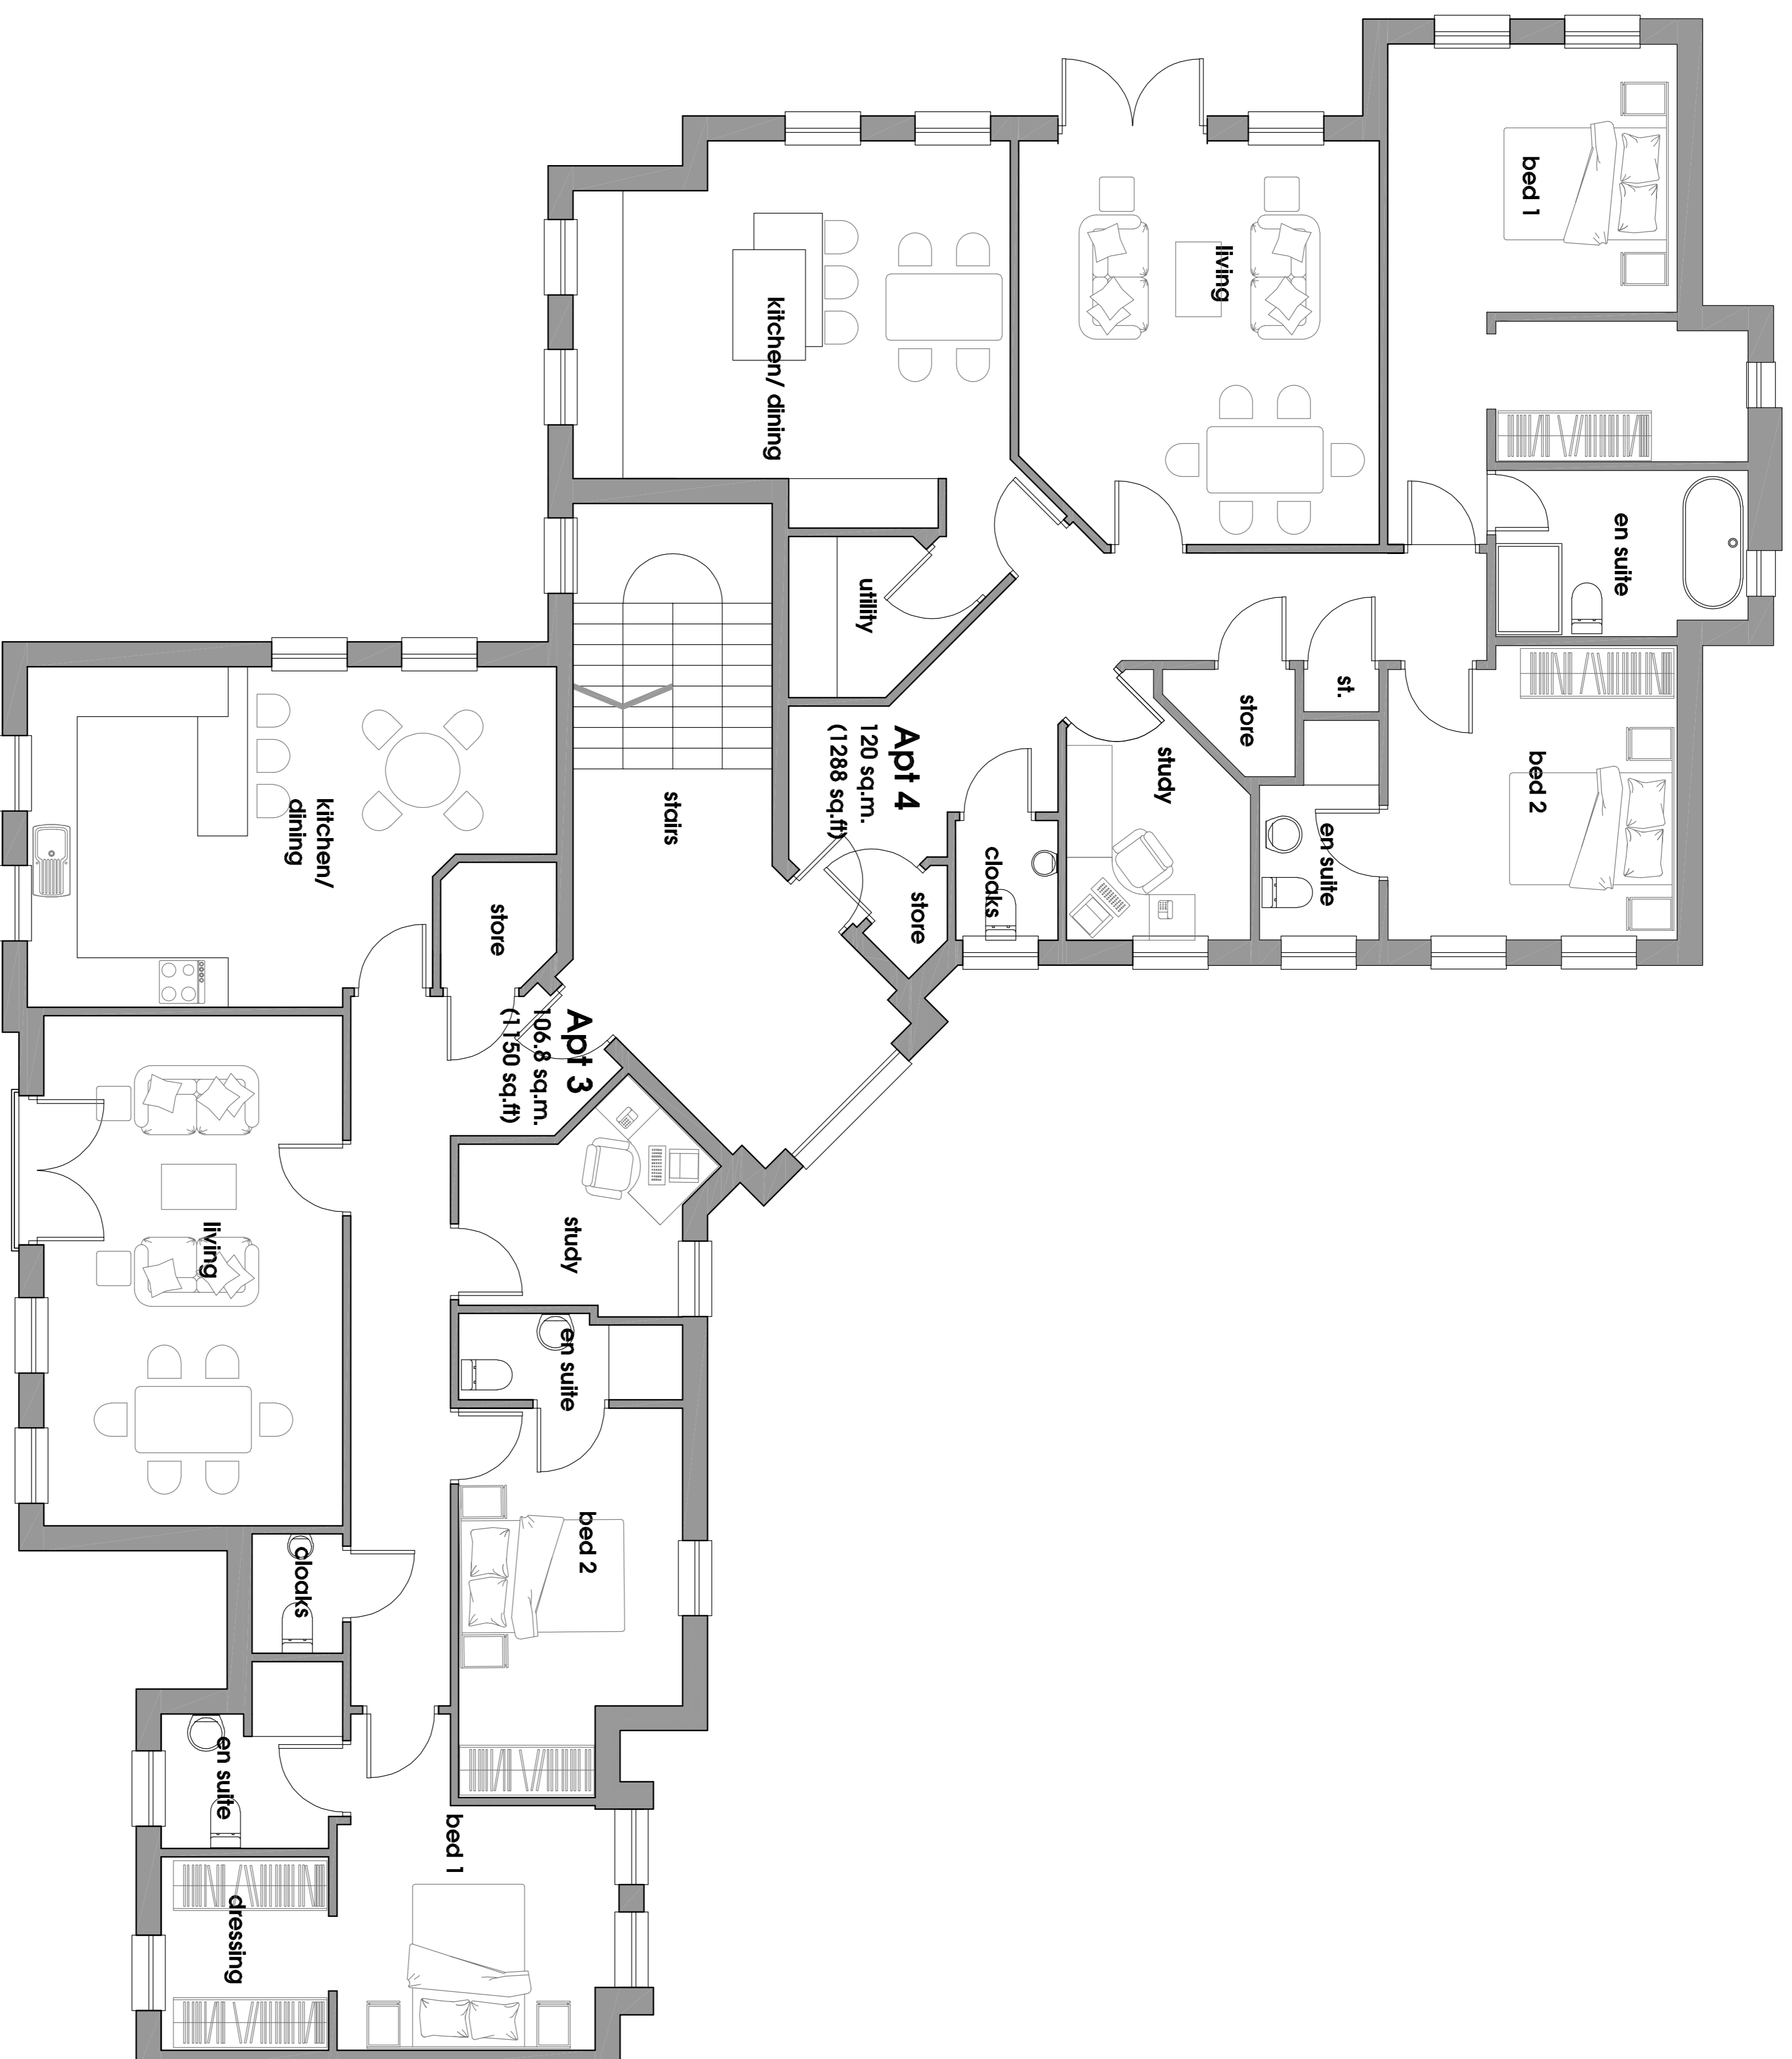

First Floor Plans Apartments

scale 1:50

 

Schedule of Accommodation (National Space Standards)

Apt	Area	Bedroom	Living Area	Storage
Apt 1	106.8 sq.m. gross internal floor area	2bed/ 4 person	Bed 1 16.1 sq.m. (3.0m x 3.1m)	Storage 2.0 sq.m.
Apt 2	120.0 sq.m. gross internal floor area	2bed/ 4 person	Bed 1 20.2 sq.m. (3.5m x 3.3m)	Storage 2.0 sq.m.
Apt 3	106.8 sq.m. gross internal floor area	2bed/ 4 person	Bed 1 16.1 sq.m. (3.0m x 3.1m)	Storage 2.0 sq.m.
Apt 4	120.0 sq.m. gross internal floor area	2bed/ 4 person	Bed 1 20.2 sq.m. (3.5m x 3.3m)	Storage 2.0 sq.m.

client

proposed
73 Higher Lane, Whitefield,
manchester, M45 7EZ

title
Floor Plan Apartments

drawing number
3433.10

revision
D

scale
1:50 A1

date
May 21

drawn by

status

fisk
& associates
architects

20 chortley road, swinton, manchester, m27 5dl
t - 0161 793 5300 e - info@fisk.co.uk

