

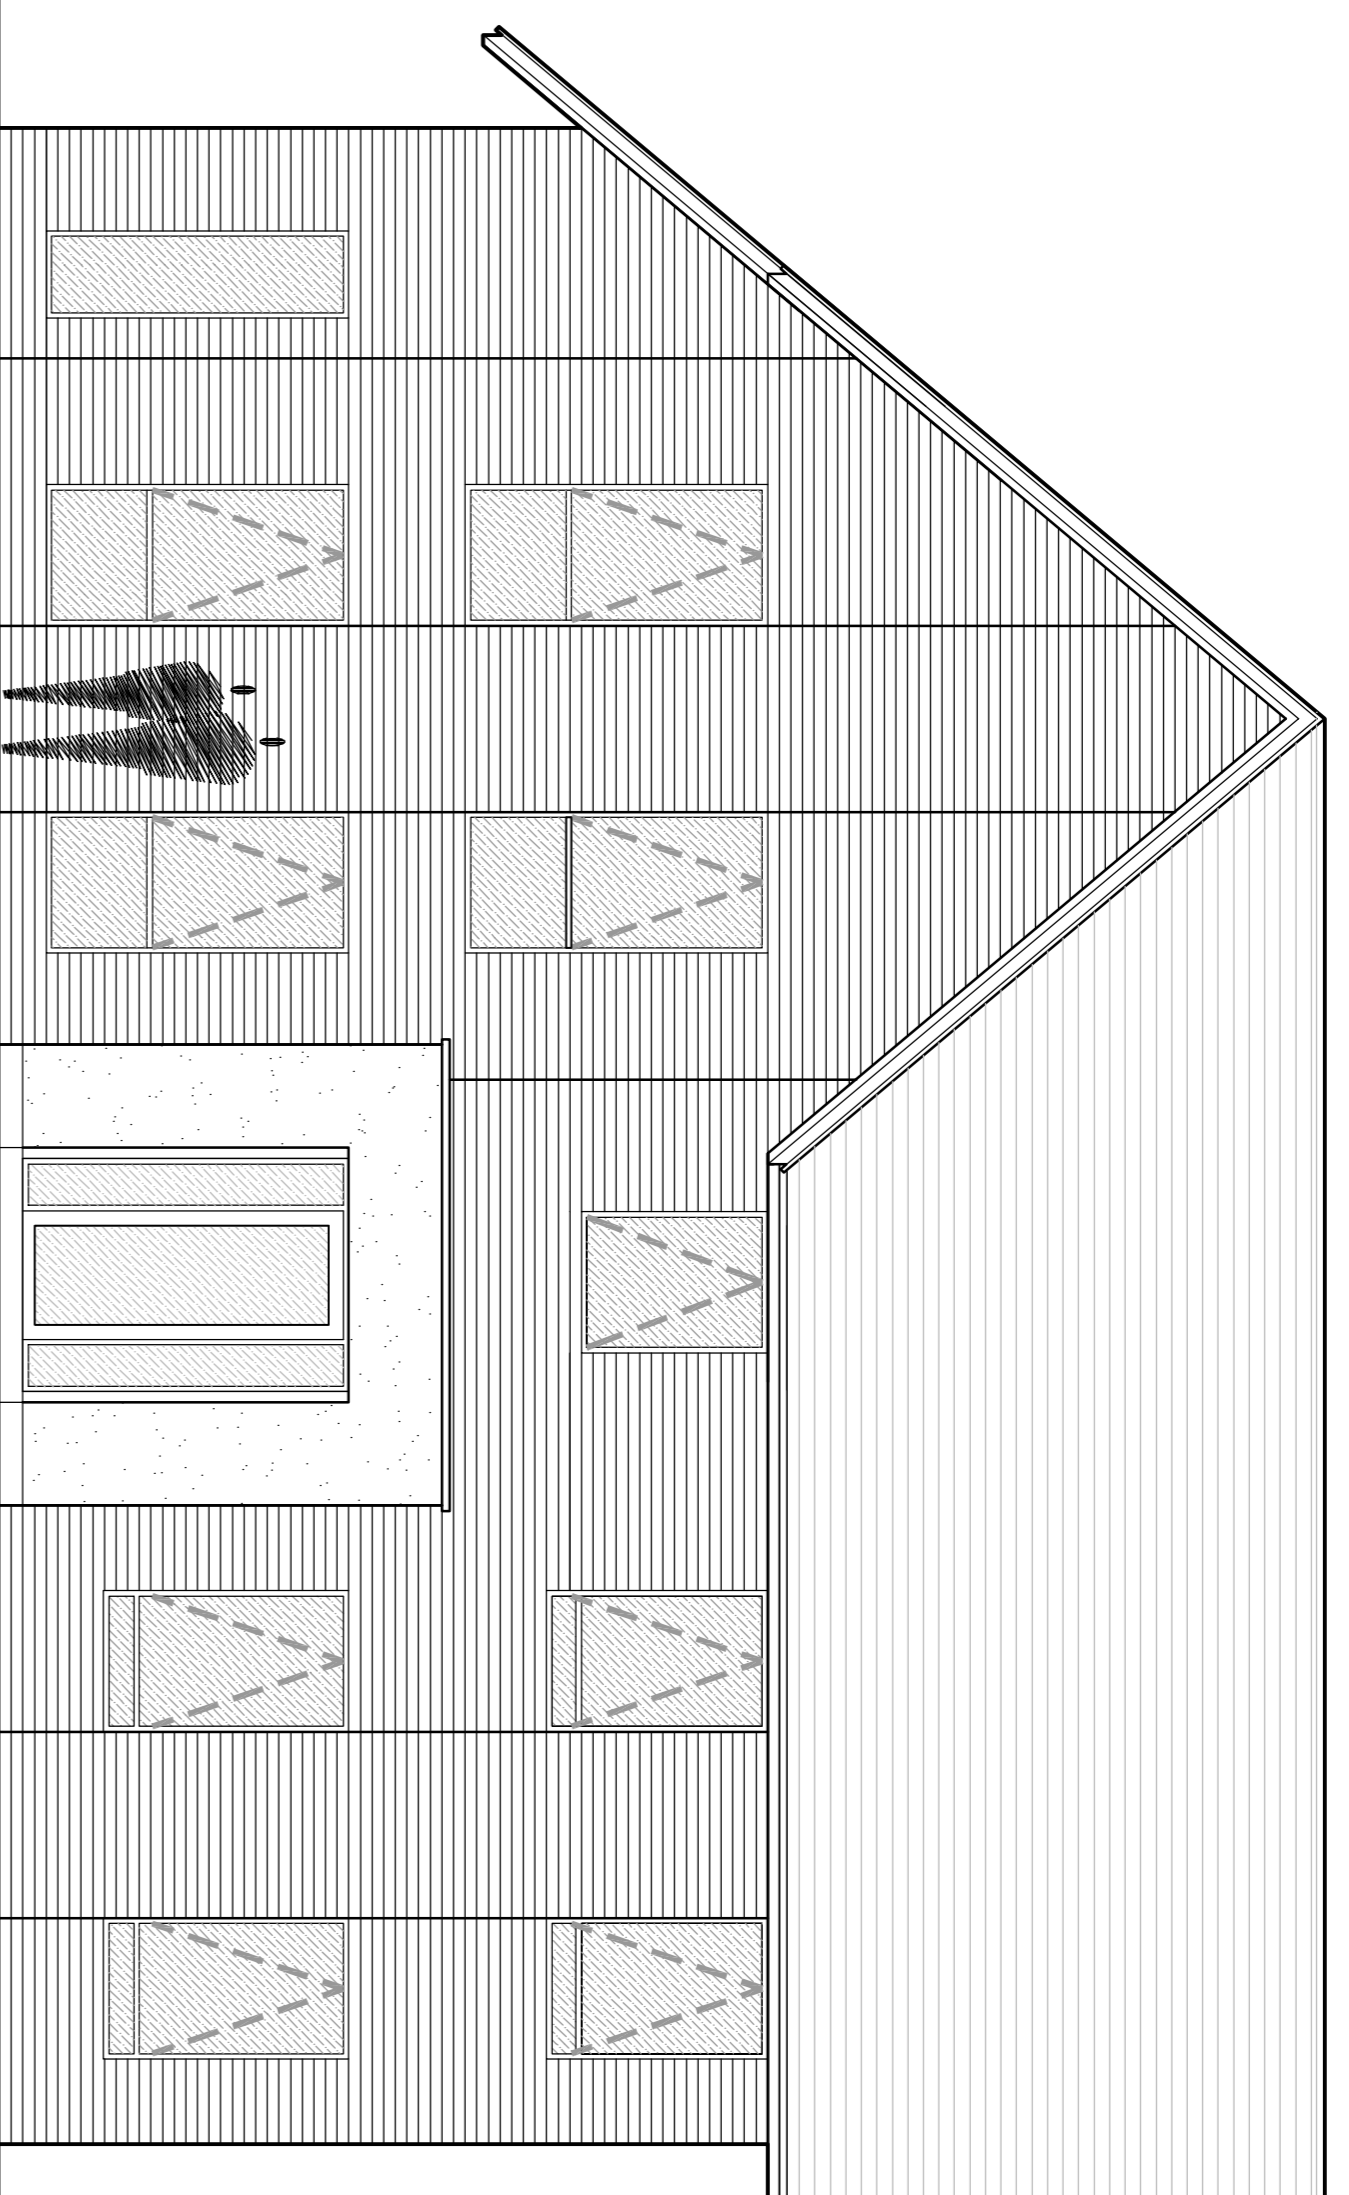




- do not scale dimensions from this drawing  
- all dimensions to be checked on-site and  
discrepancies to be reported to the architects

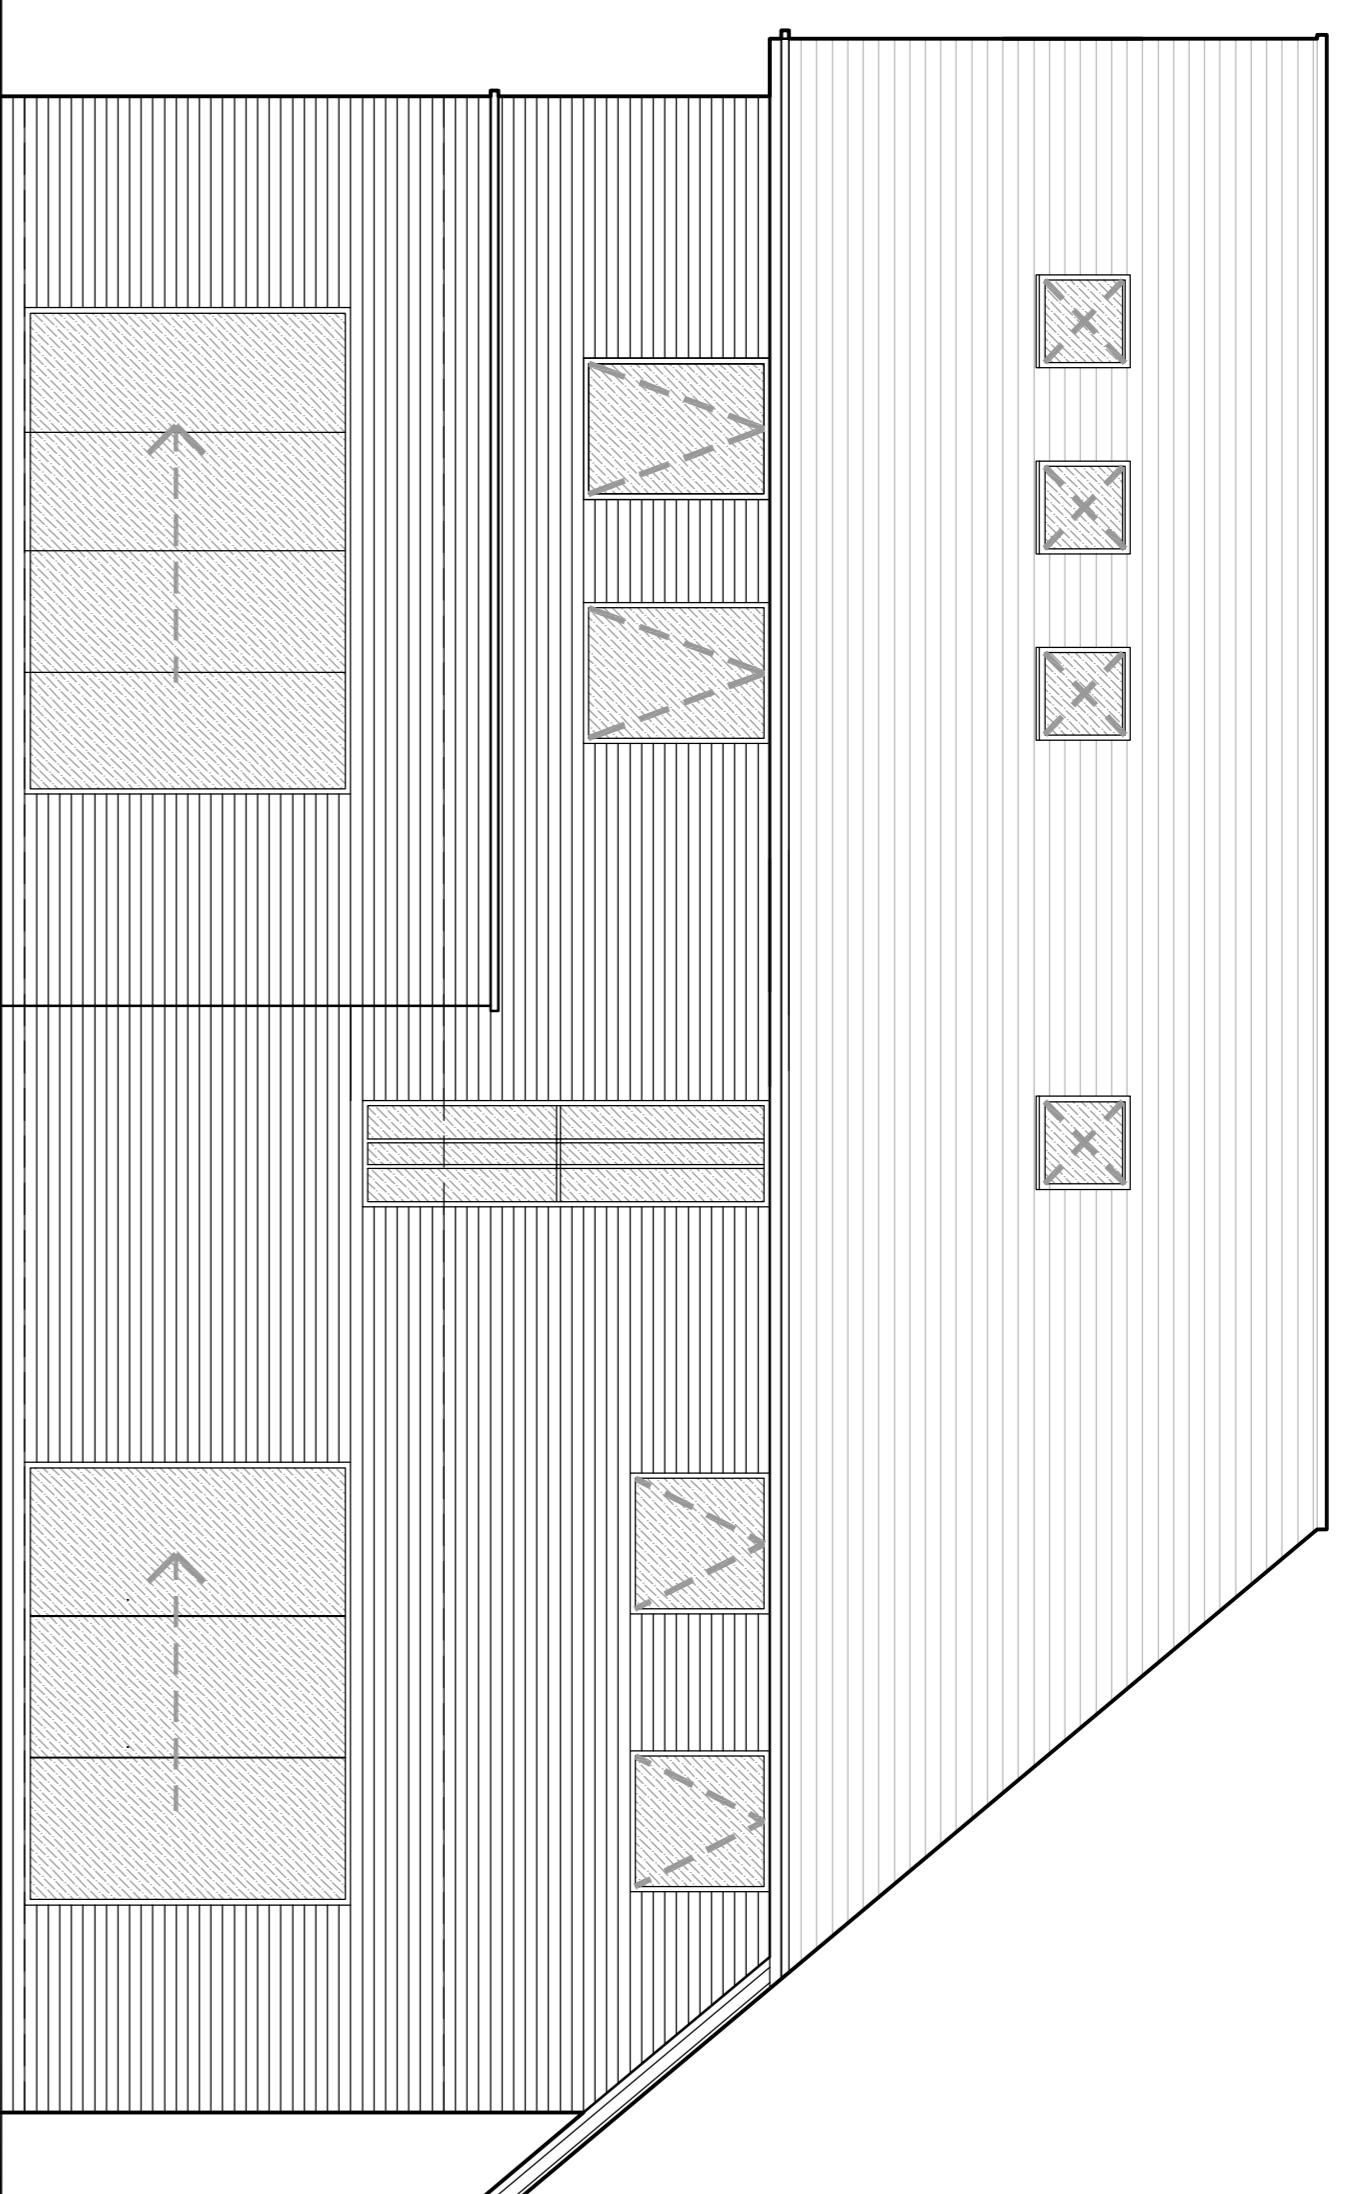



Front Elevation (north)

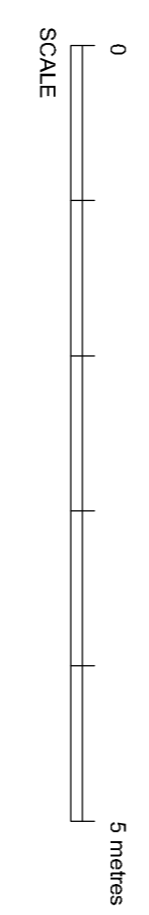

Rear Elevation (south)

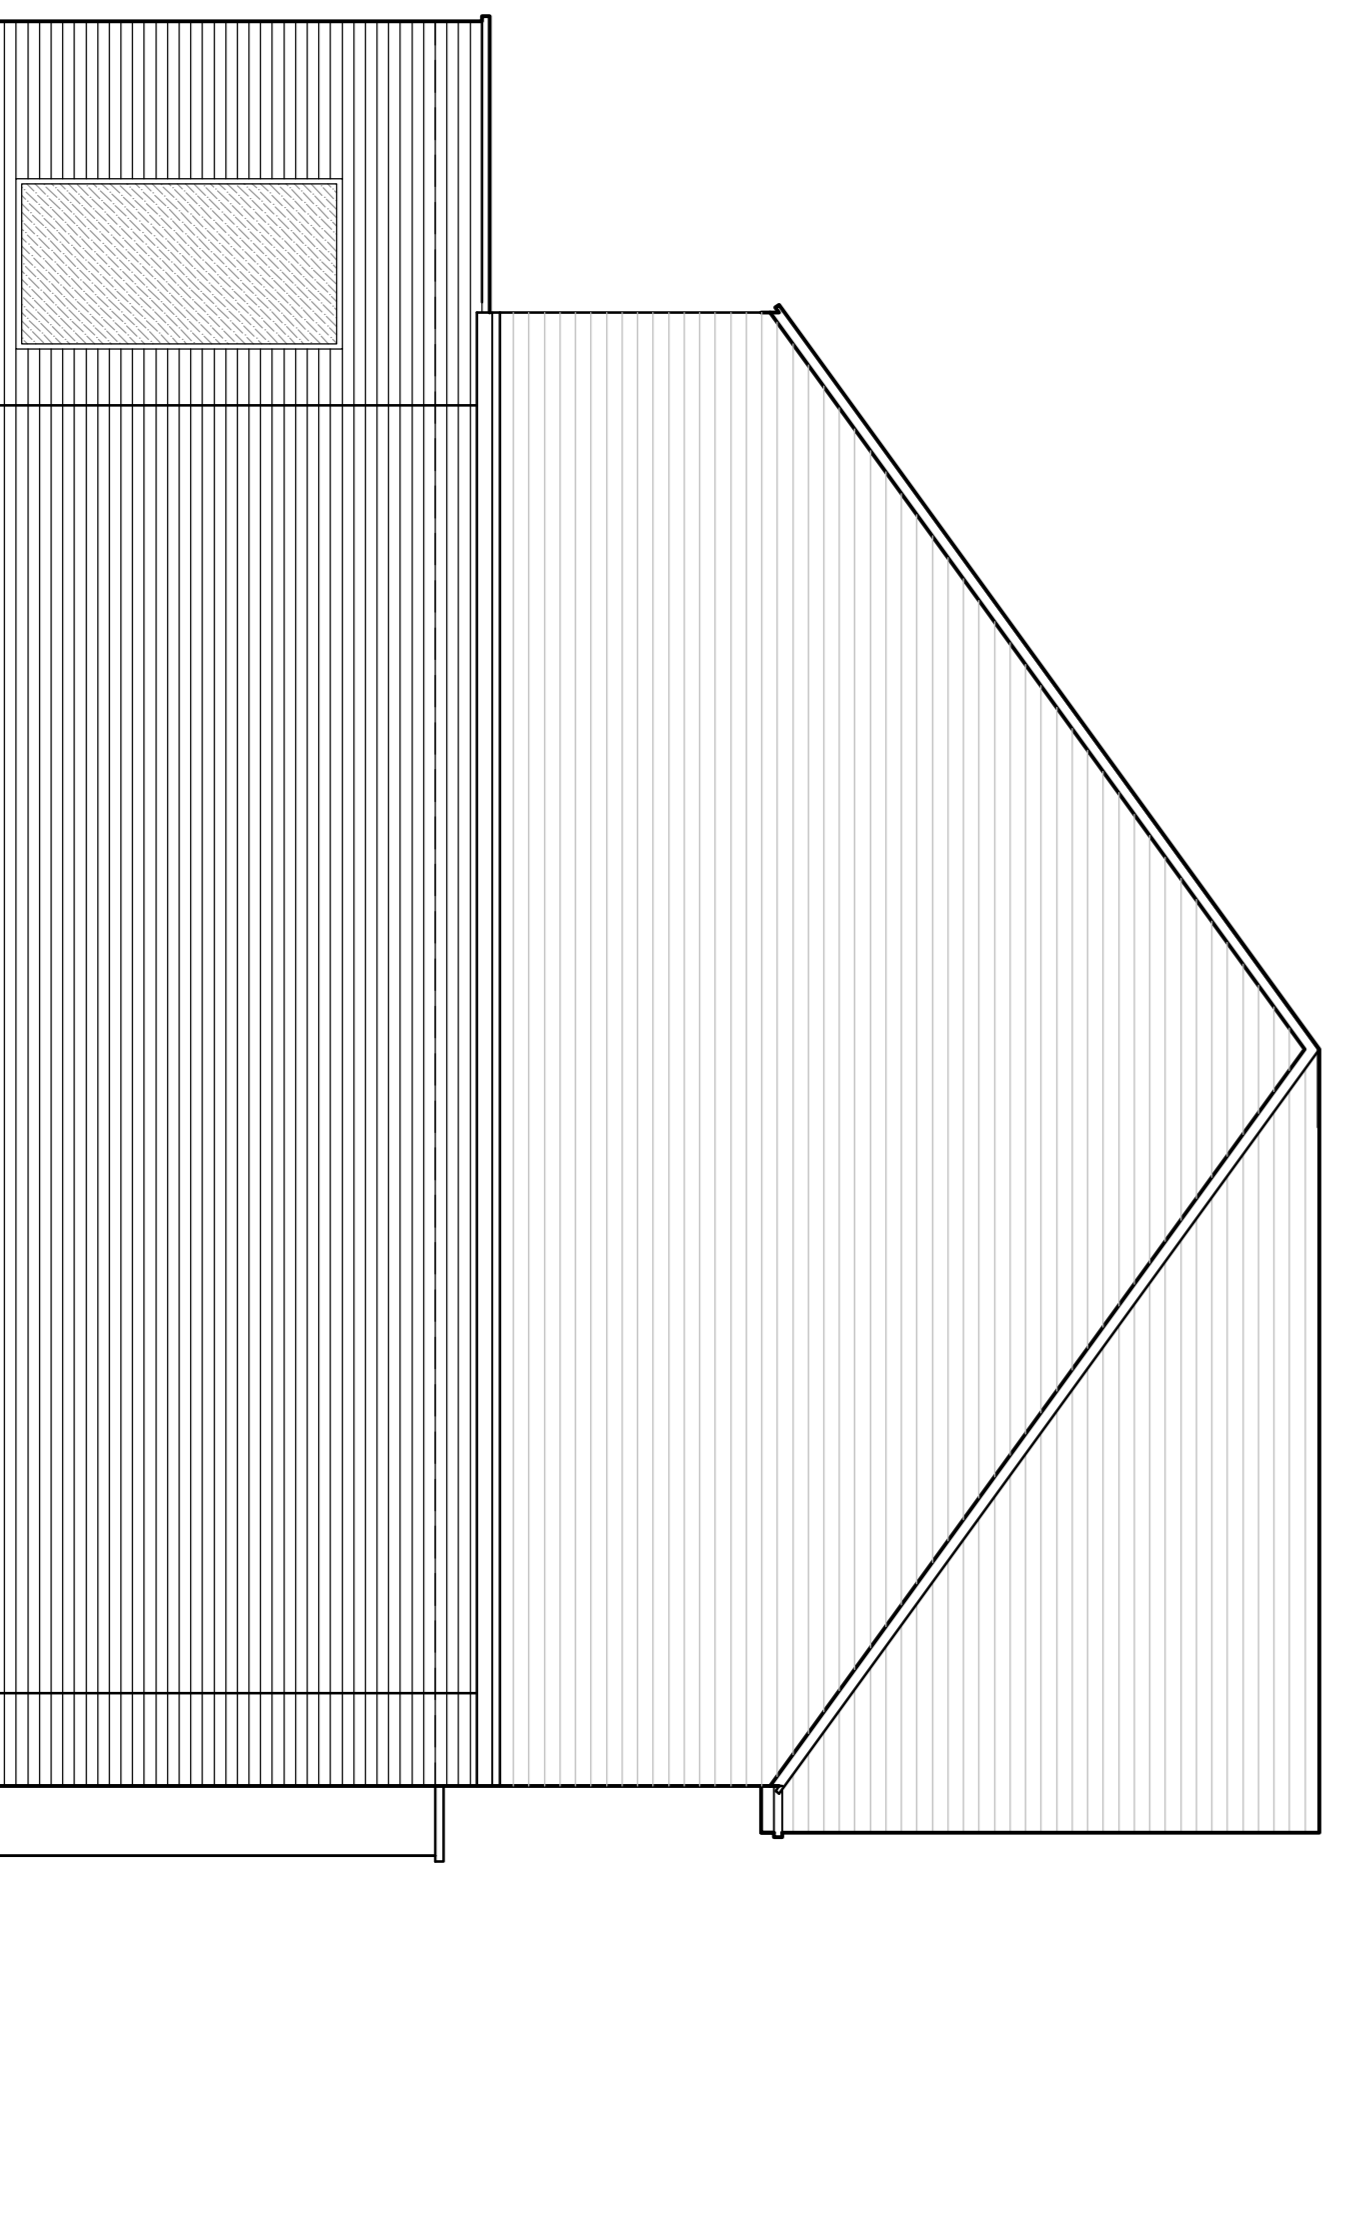 

Gable Elevation (east)

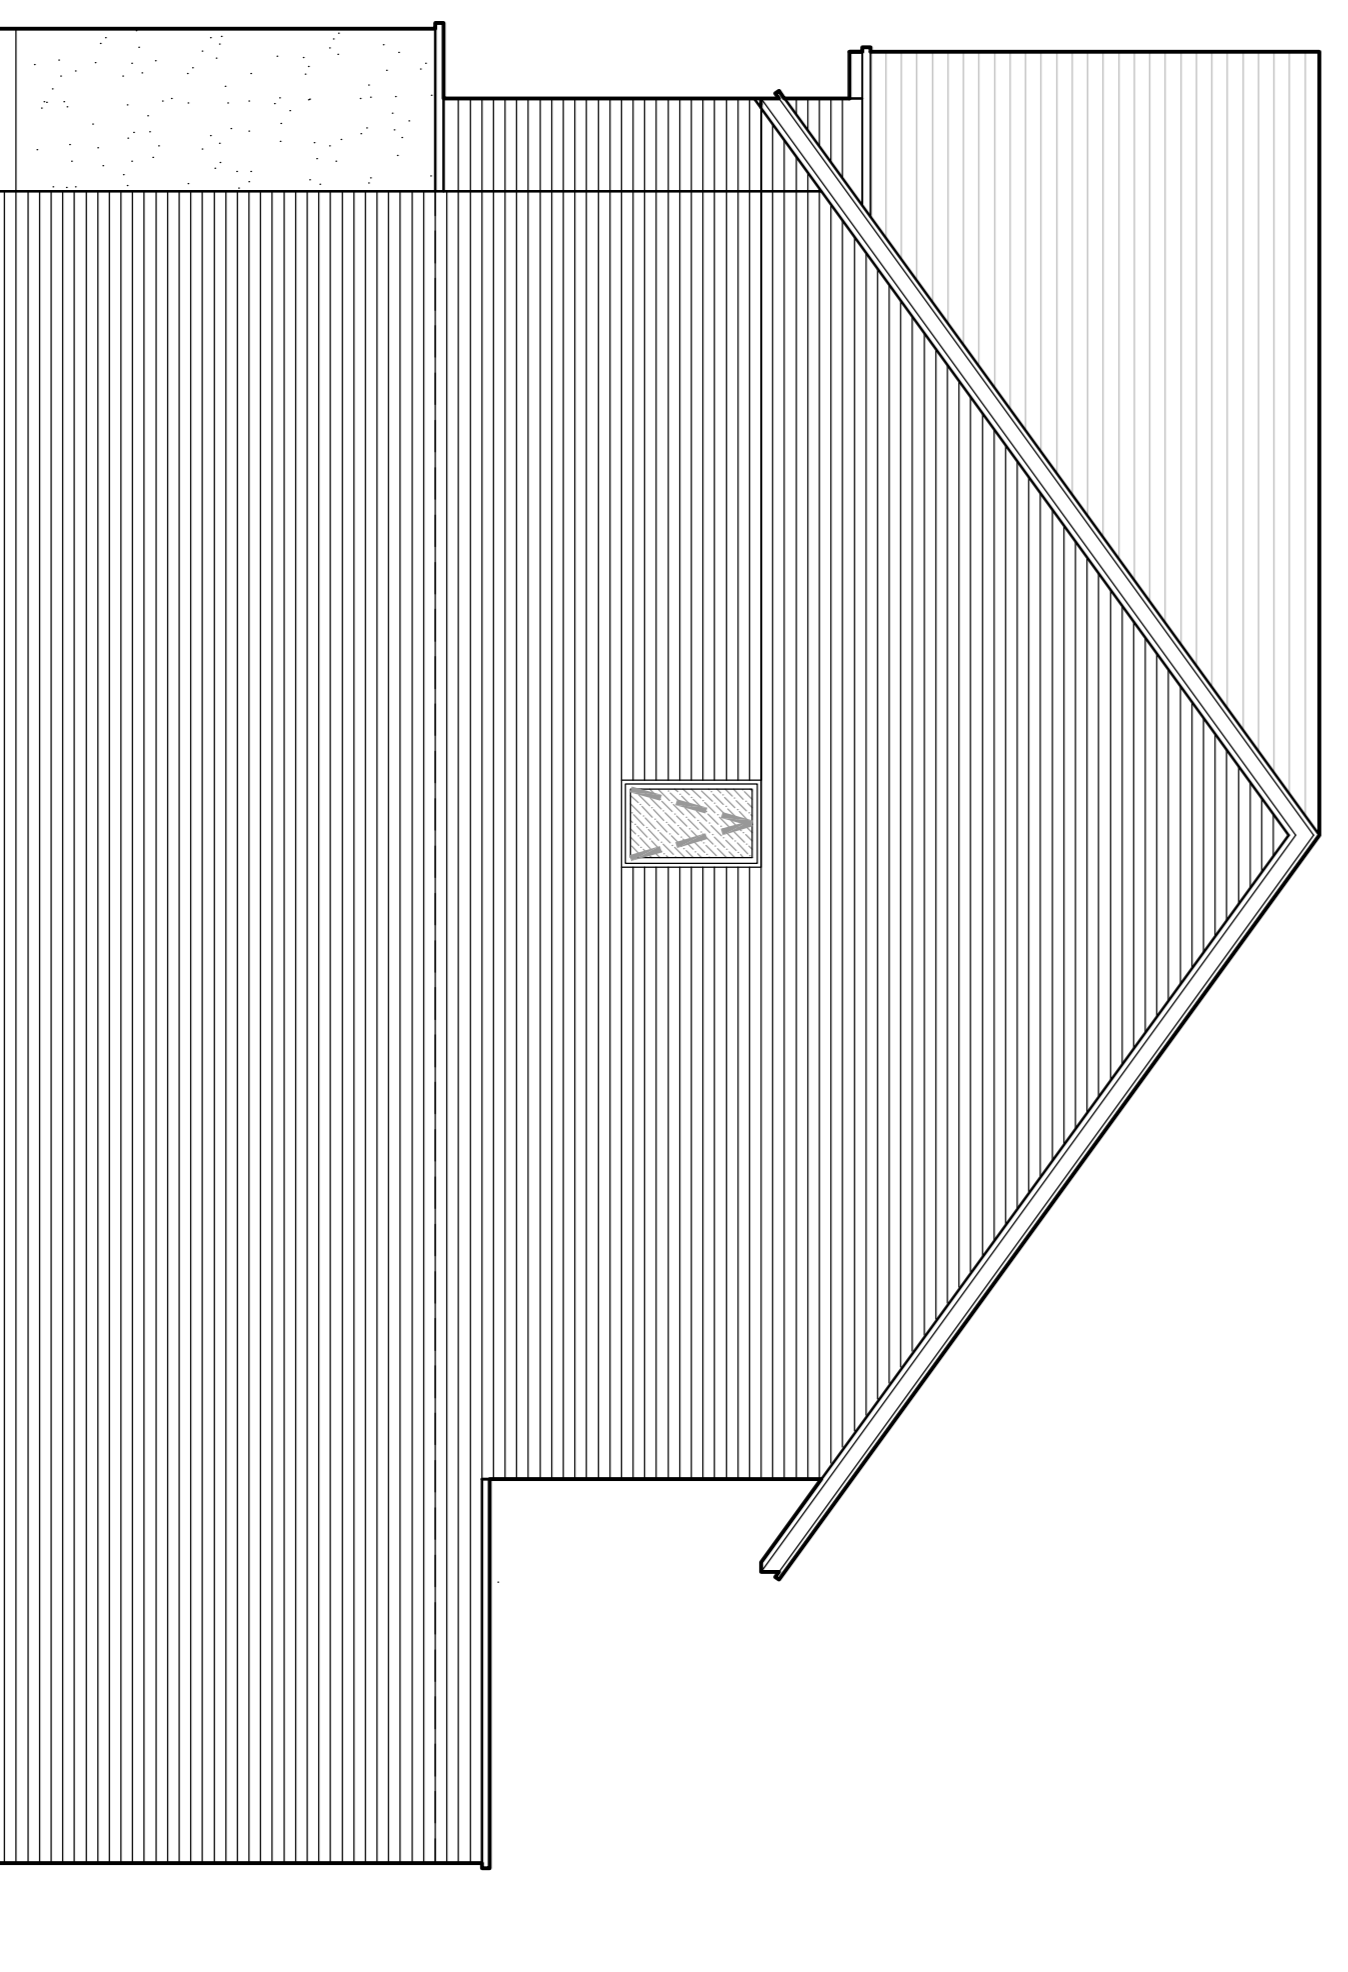 

Gable Elevation (west)



Client

Project  
Proposed Residential Development  
73 Higher Lane, Whitefield,  
Manchester, M45 7EZ

Title  
Dwelling - Elevations

Drawing number  
3433:30

Scale  
1:50 A1

Drawn by

Date  
June 23

Status

**fisk**  
& associates  
architects

20 Chorley Road, Swinton, Manchester, M27 5QJ  
t - 0161 793 5300 e - info@fisk.co.uk

