



- do not scale dimensions from this drawing
- all dimensions to be checked on-site and
discrepancies to be reported to the architects

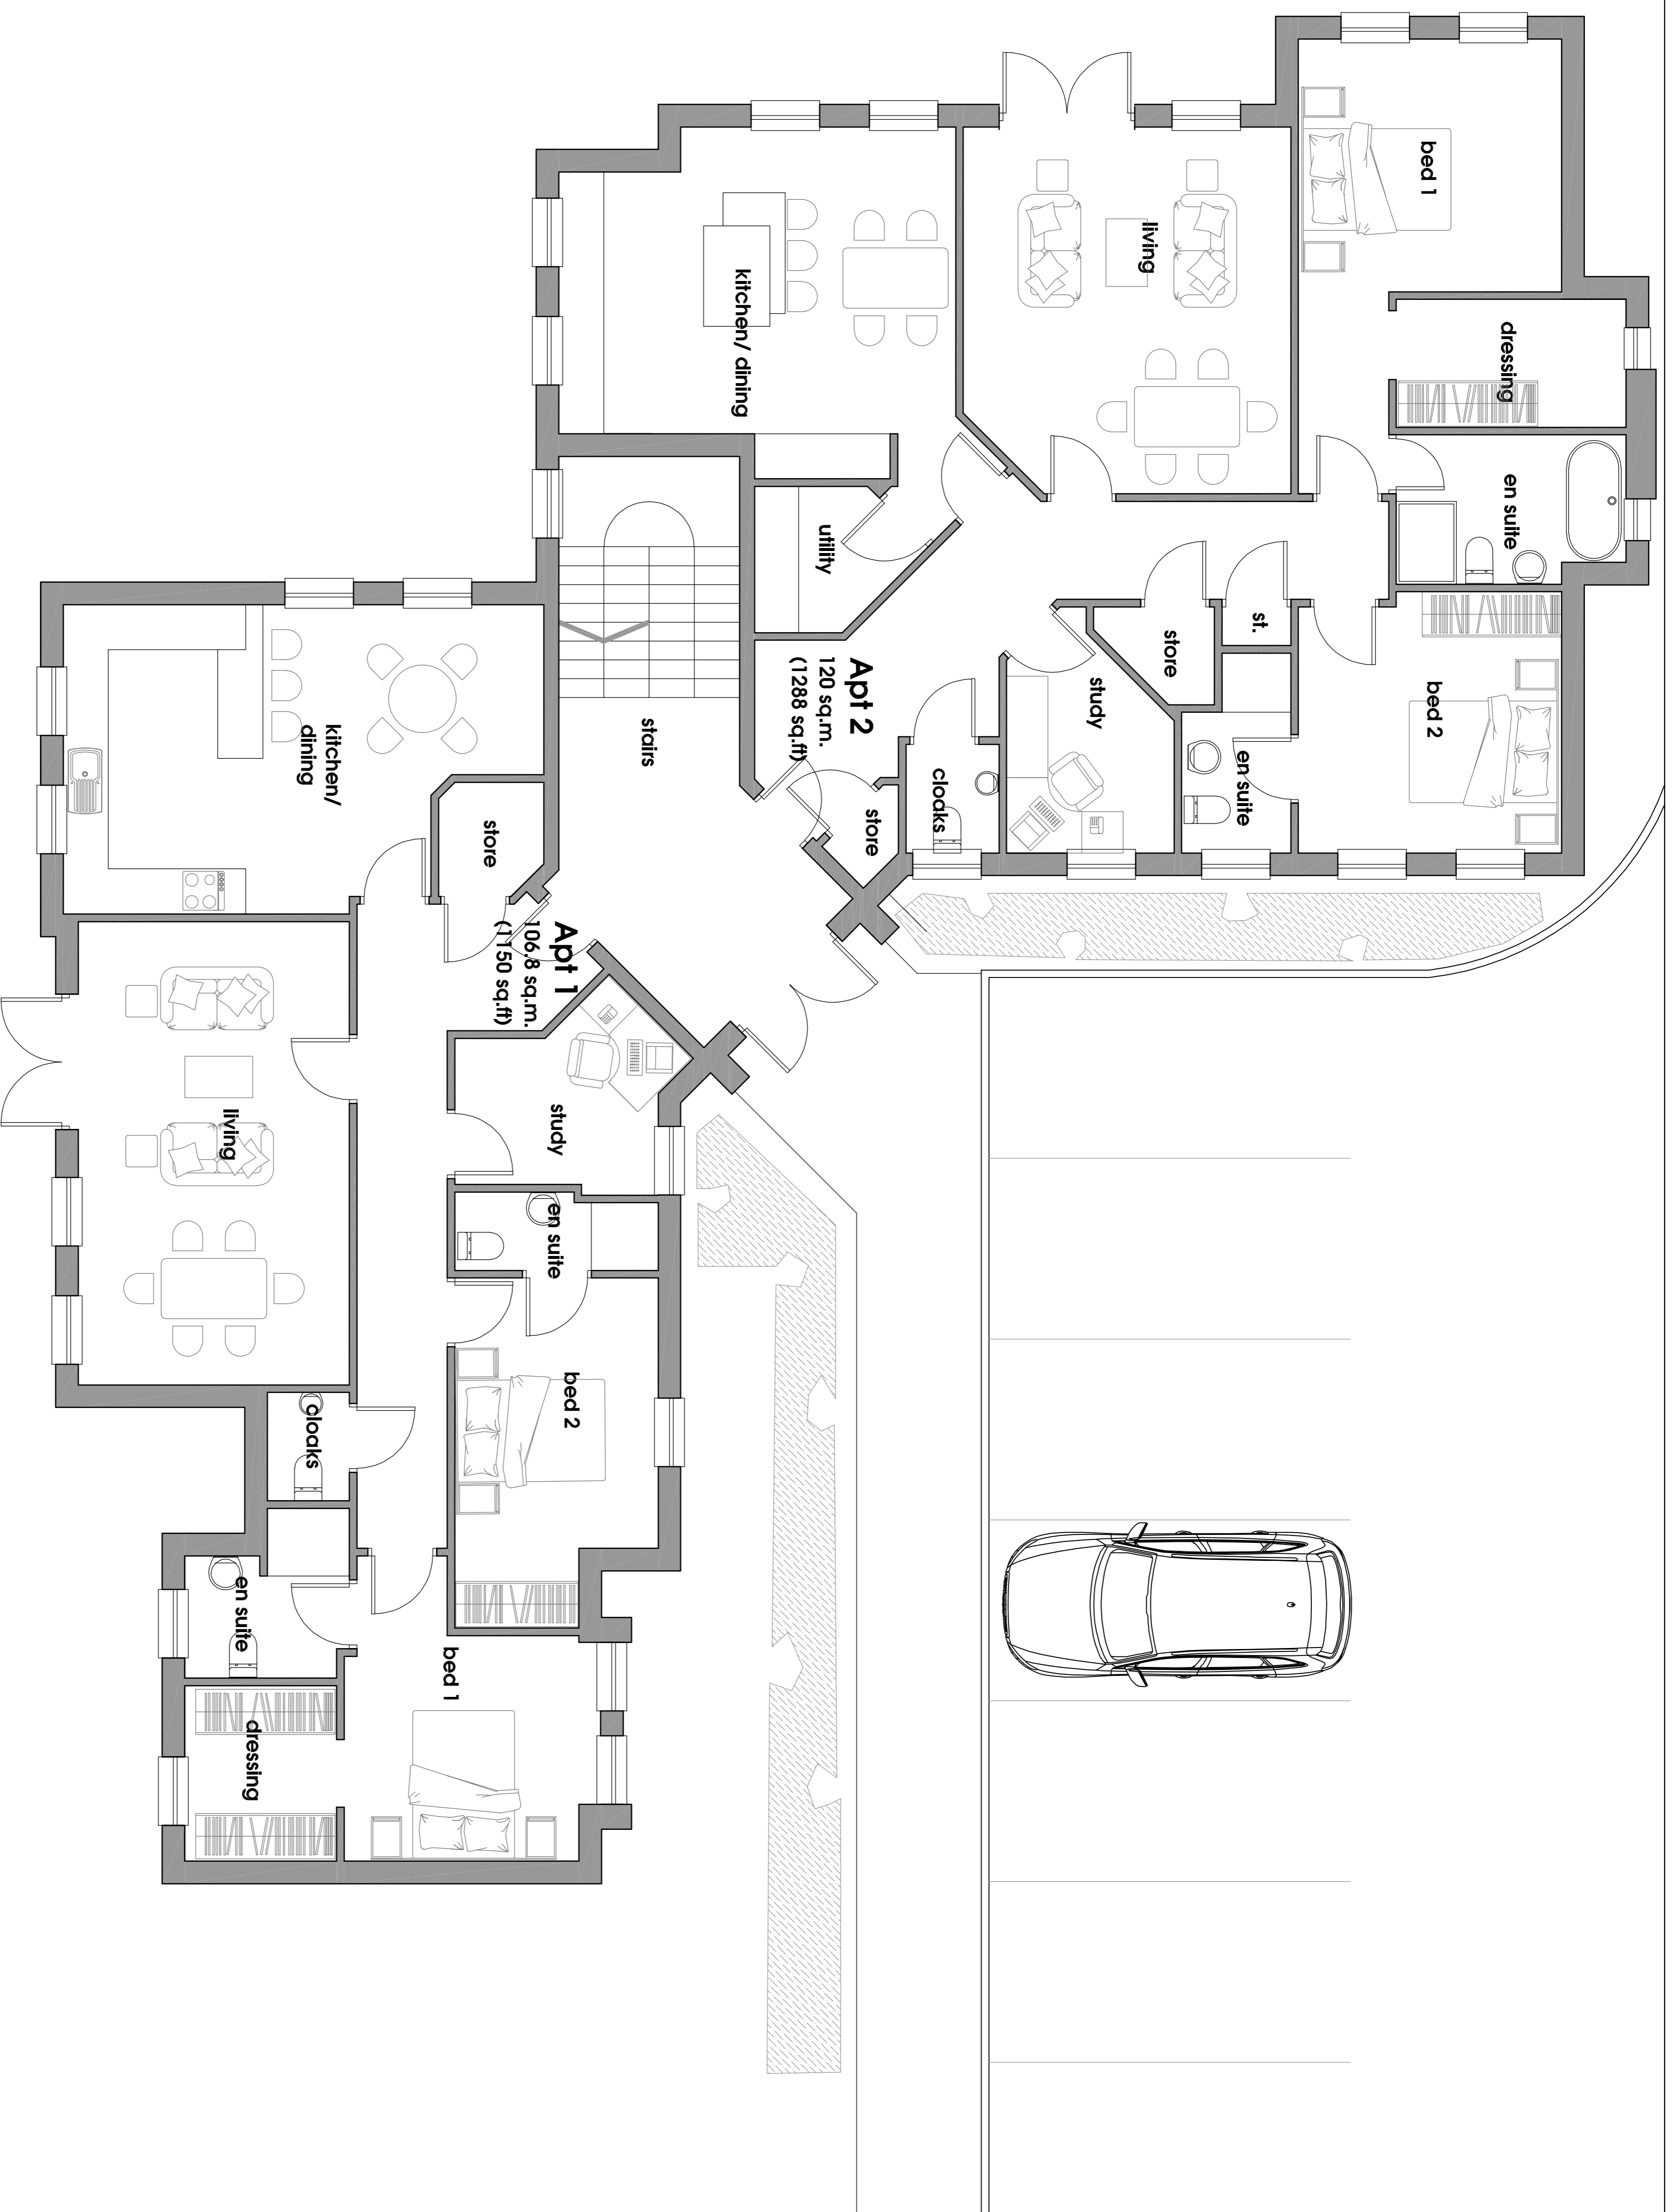

Ground Floor Plans Apartments

scale 1:50

 

Schedule of Accommodation (National Space Standards)

Apt	Area (sq.m.)	Bedrooms	Person Capacity	Bed 1 Area (sq.m.)	Bed 1 Dimensions (m)	Bed 2 Area (sq.m.)	Bed 2 Dimensions (m)	Storage (sq.m.)
Apt 1	106.8	2bed/4 person	4	16.1	3.0m x 3.1m	11.5	4.6m x 2.7m	2.0
Apt 2	120.0	2bed/4 person	4	20.2	3.5m x 3.3m	11.8	3.5m x 3.5m	2.0
Apt 3	106.8	2bed/4 person	4	16.1	3.0m x 3.1m	11.5	4.6m x 2.7m	2.0
Apt 4	120.0	2bed/4 person	4	20.2	3.5m x 3.3m	12.0	3.5m x 3.5m	2.0

client

project
Proposed Residential Development
73 Higher Lane, Whitefield,
manchester, M45 7EZ

title
Floor Plan Apartments

drawing number
3433:07

revision
C

scale
1:50 A1

date
May 21

drawn by

status

fisk
& associates
architects

20 chorley road, swinton, manchester, m27 5ol
t - 0161 793 5300 e - info@fisk.co.uk

