

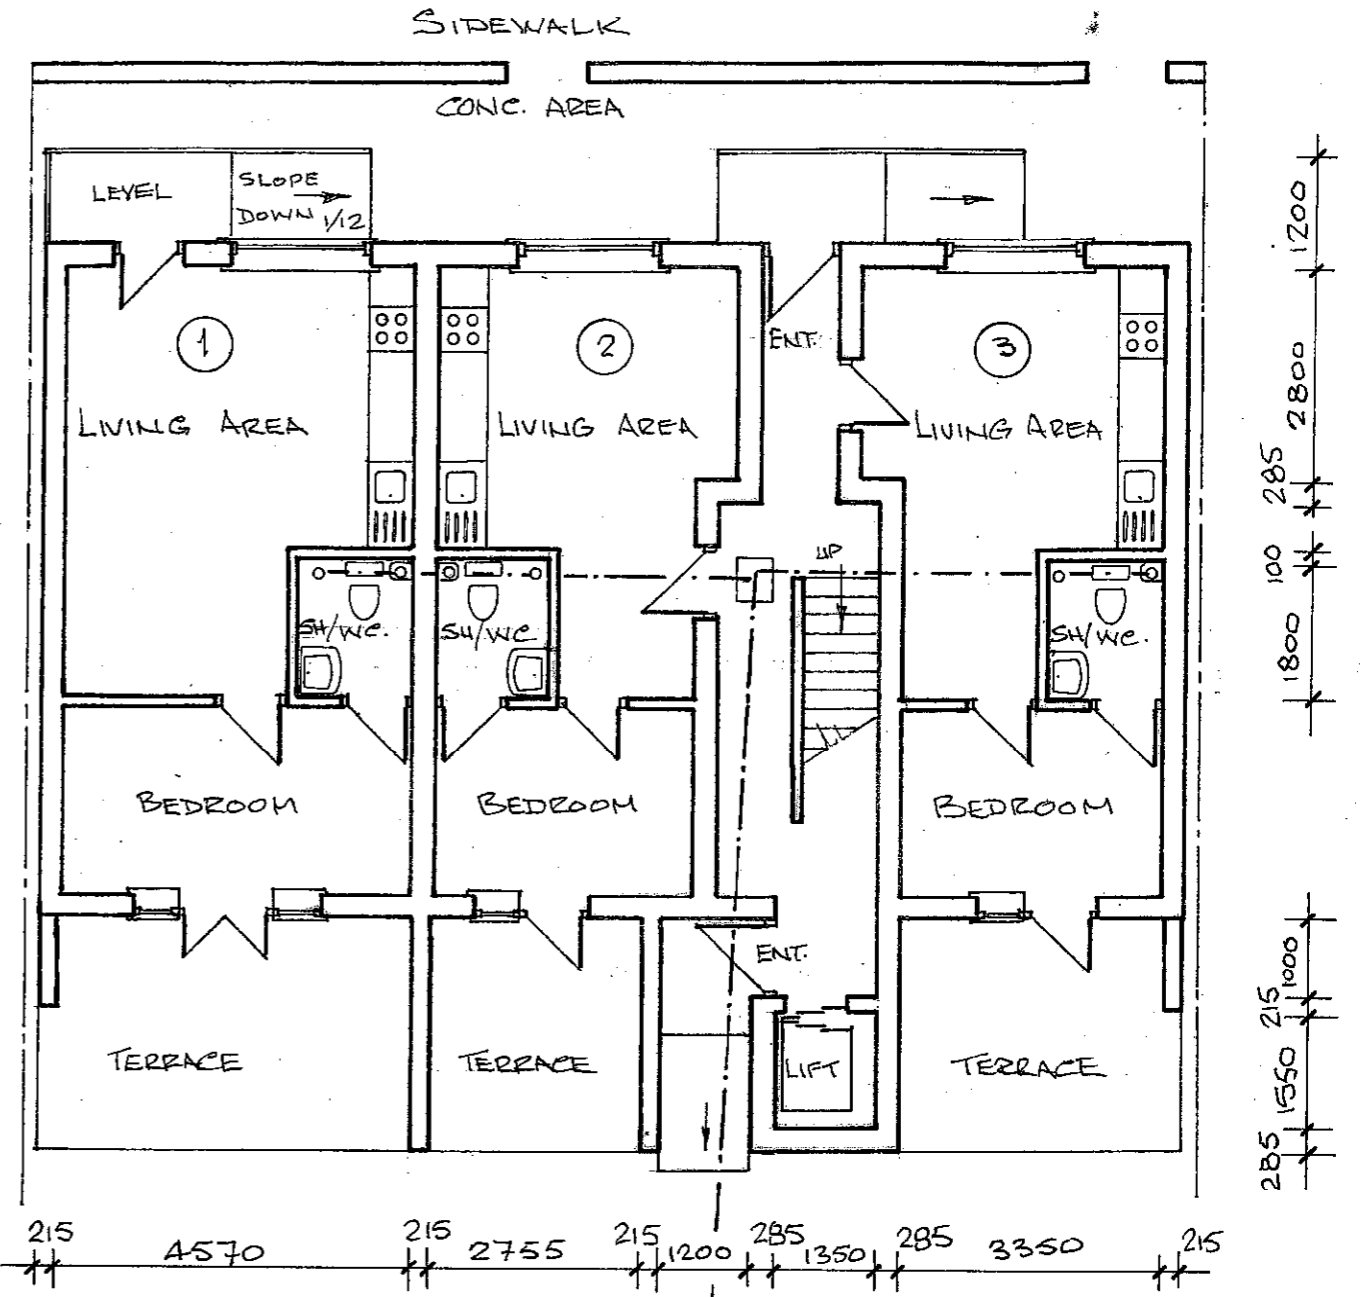
 


First Floor Plan

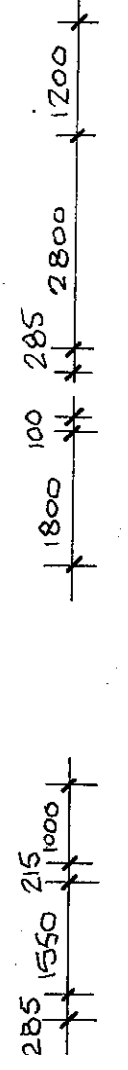

Ground Floor Plan

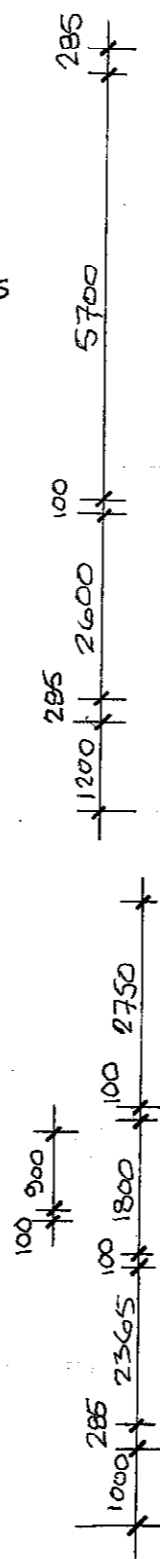

**Jon Harris Design.**  
 47, BERKELEY ST., SCUNTHORPE. DN15 6BJ. Tel. 331246

TITLE SINGLES DWELLINGS  
 BERKELEY ST., SCUNTHORPE  
 FOR MR. A. CONROY

DRN. BY	JAHH	DATE	CONFIDENTIAL
SCALE	1/100	13.12.05	
ISSUE	A		
No.	-		
DATE	-		

JOB No. 0411/208  
 DRG. No. SHT 2 OF 3  
 87-231X **A3**

DEVELOPMENT CONTROL SECTION  
 15 DEC 2005