




- do not scale dimensions from this drawing  
 - all dimensions to be checked on-site and  
 discrepancies to be reported to the architects

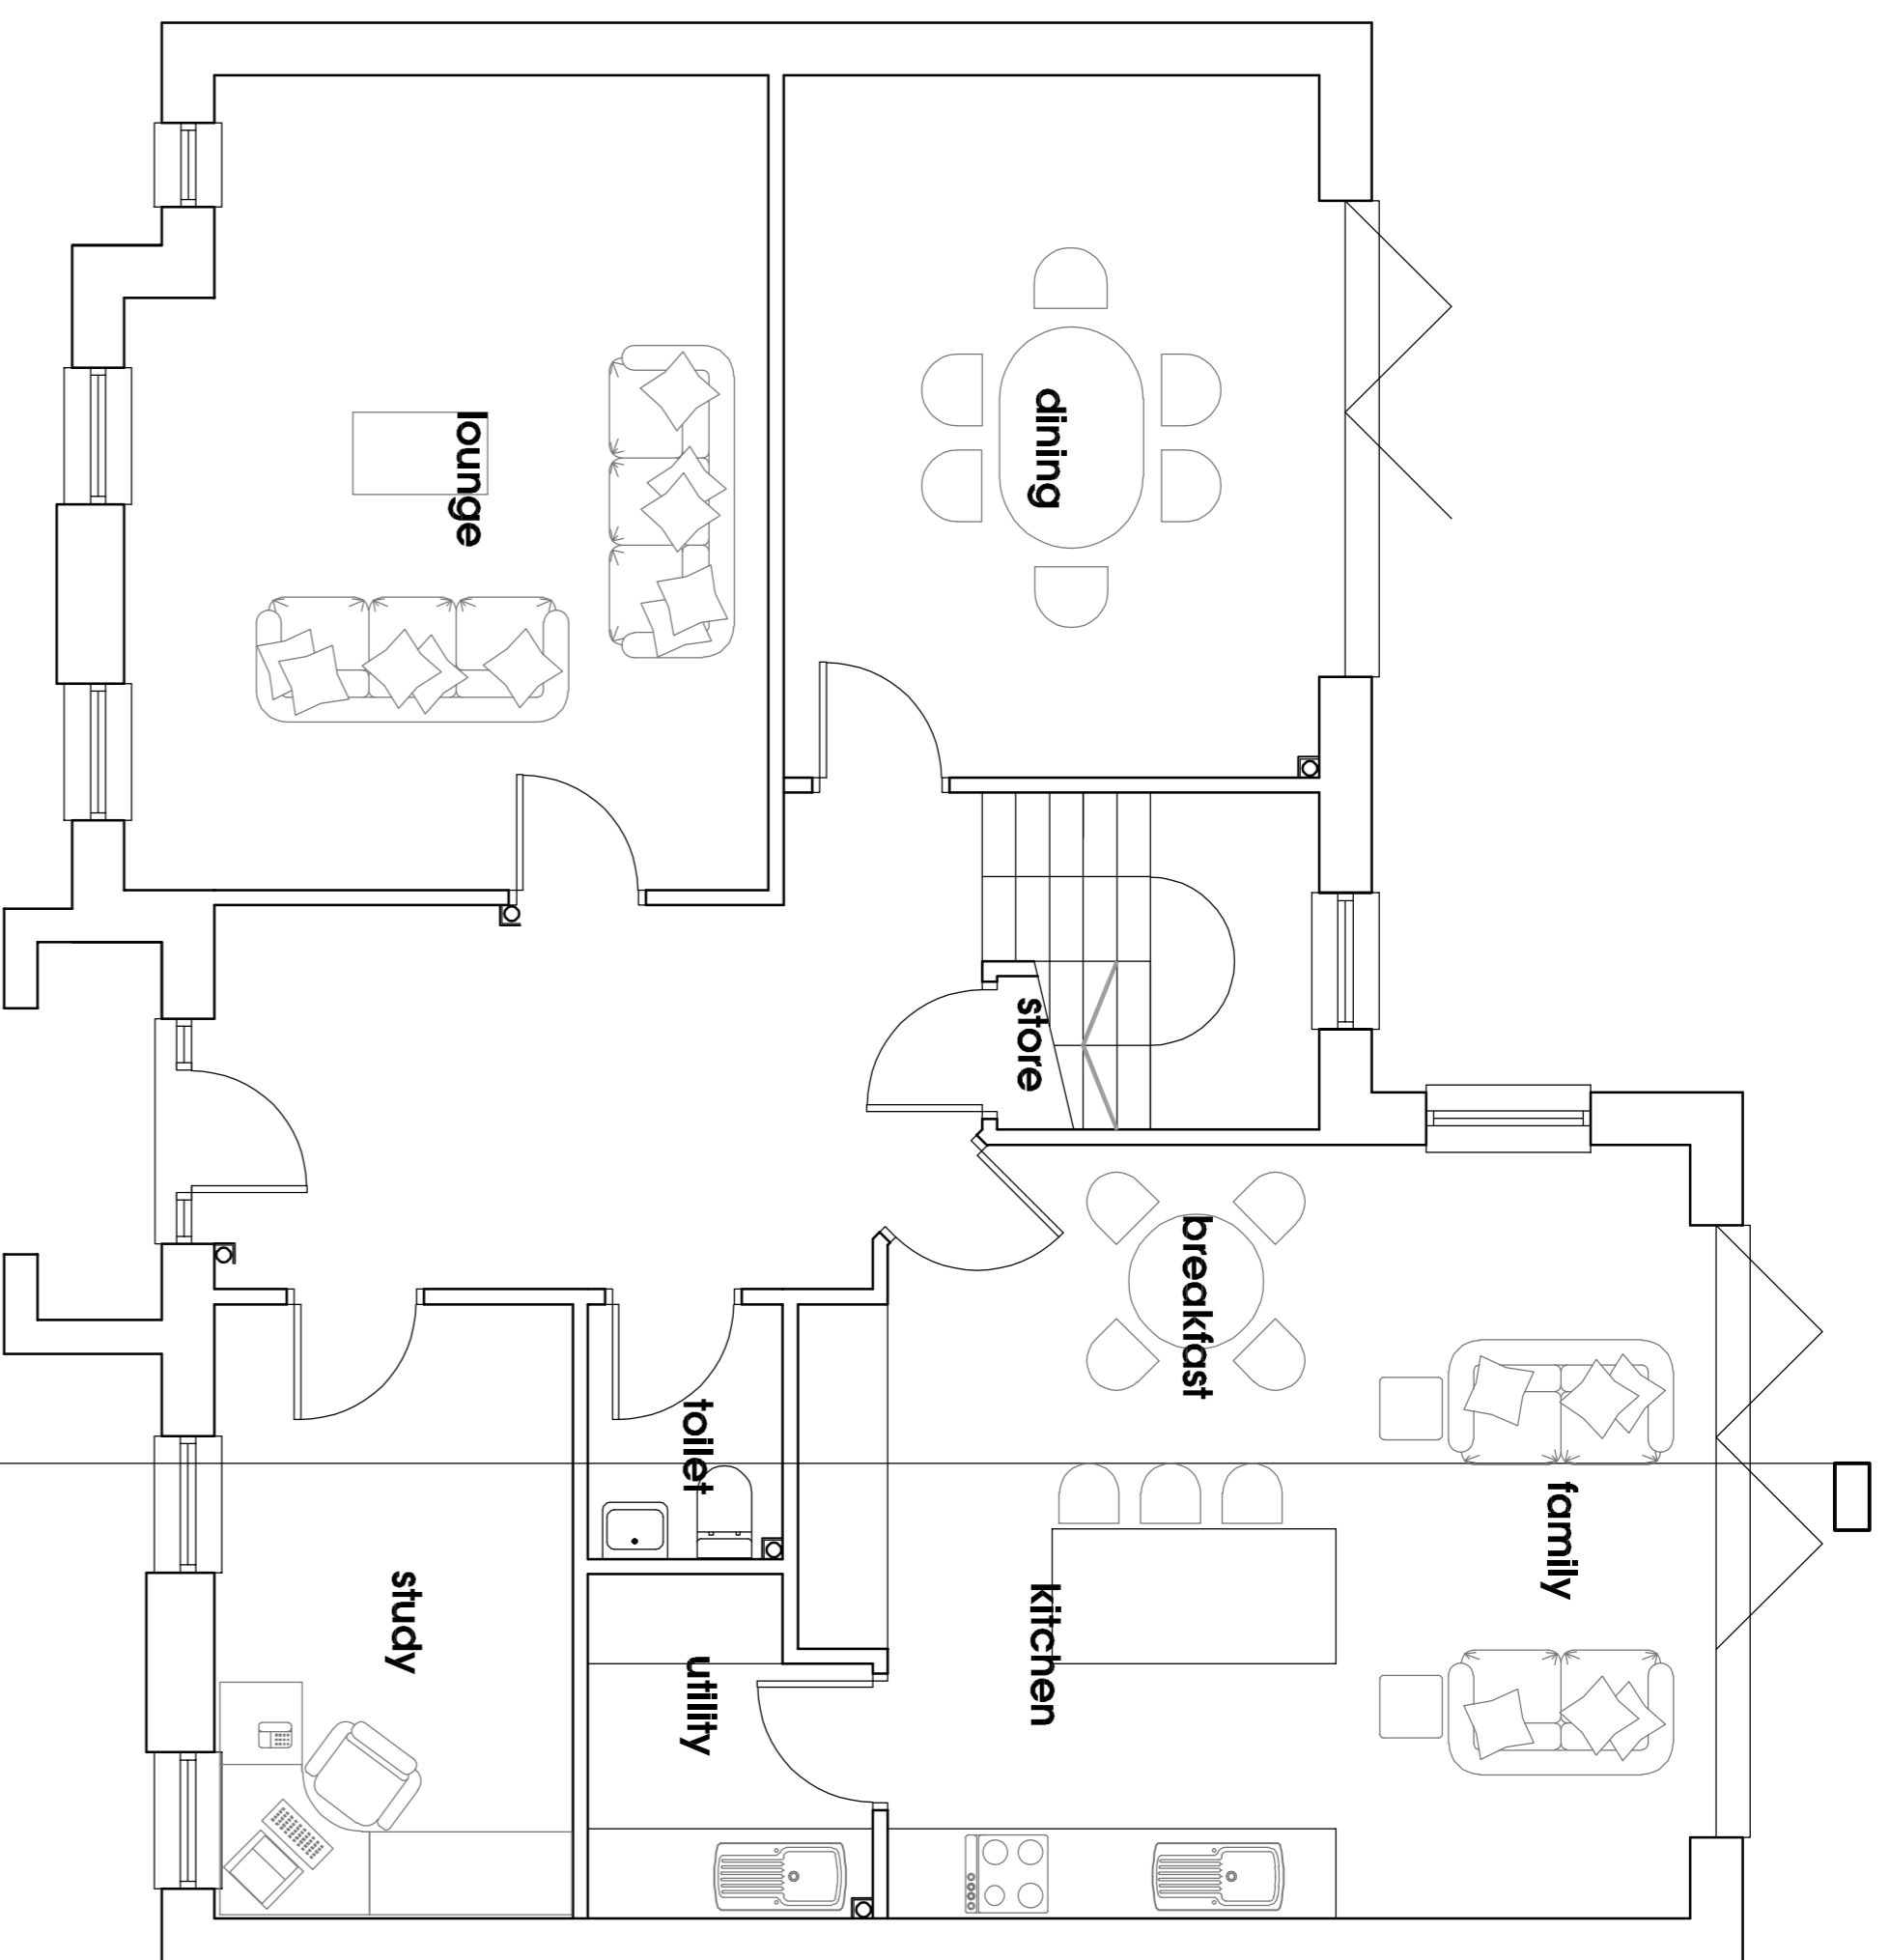


**Ground Floor Plan (105.9 sq.m.)**  
 SCALE 0 5 metres  
 238.1 sq.m. (2563 sq.ft.) Total GIFA

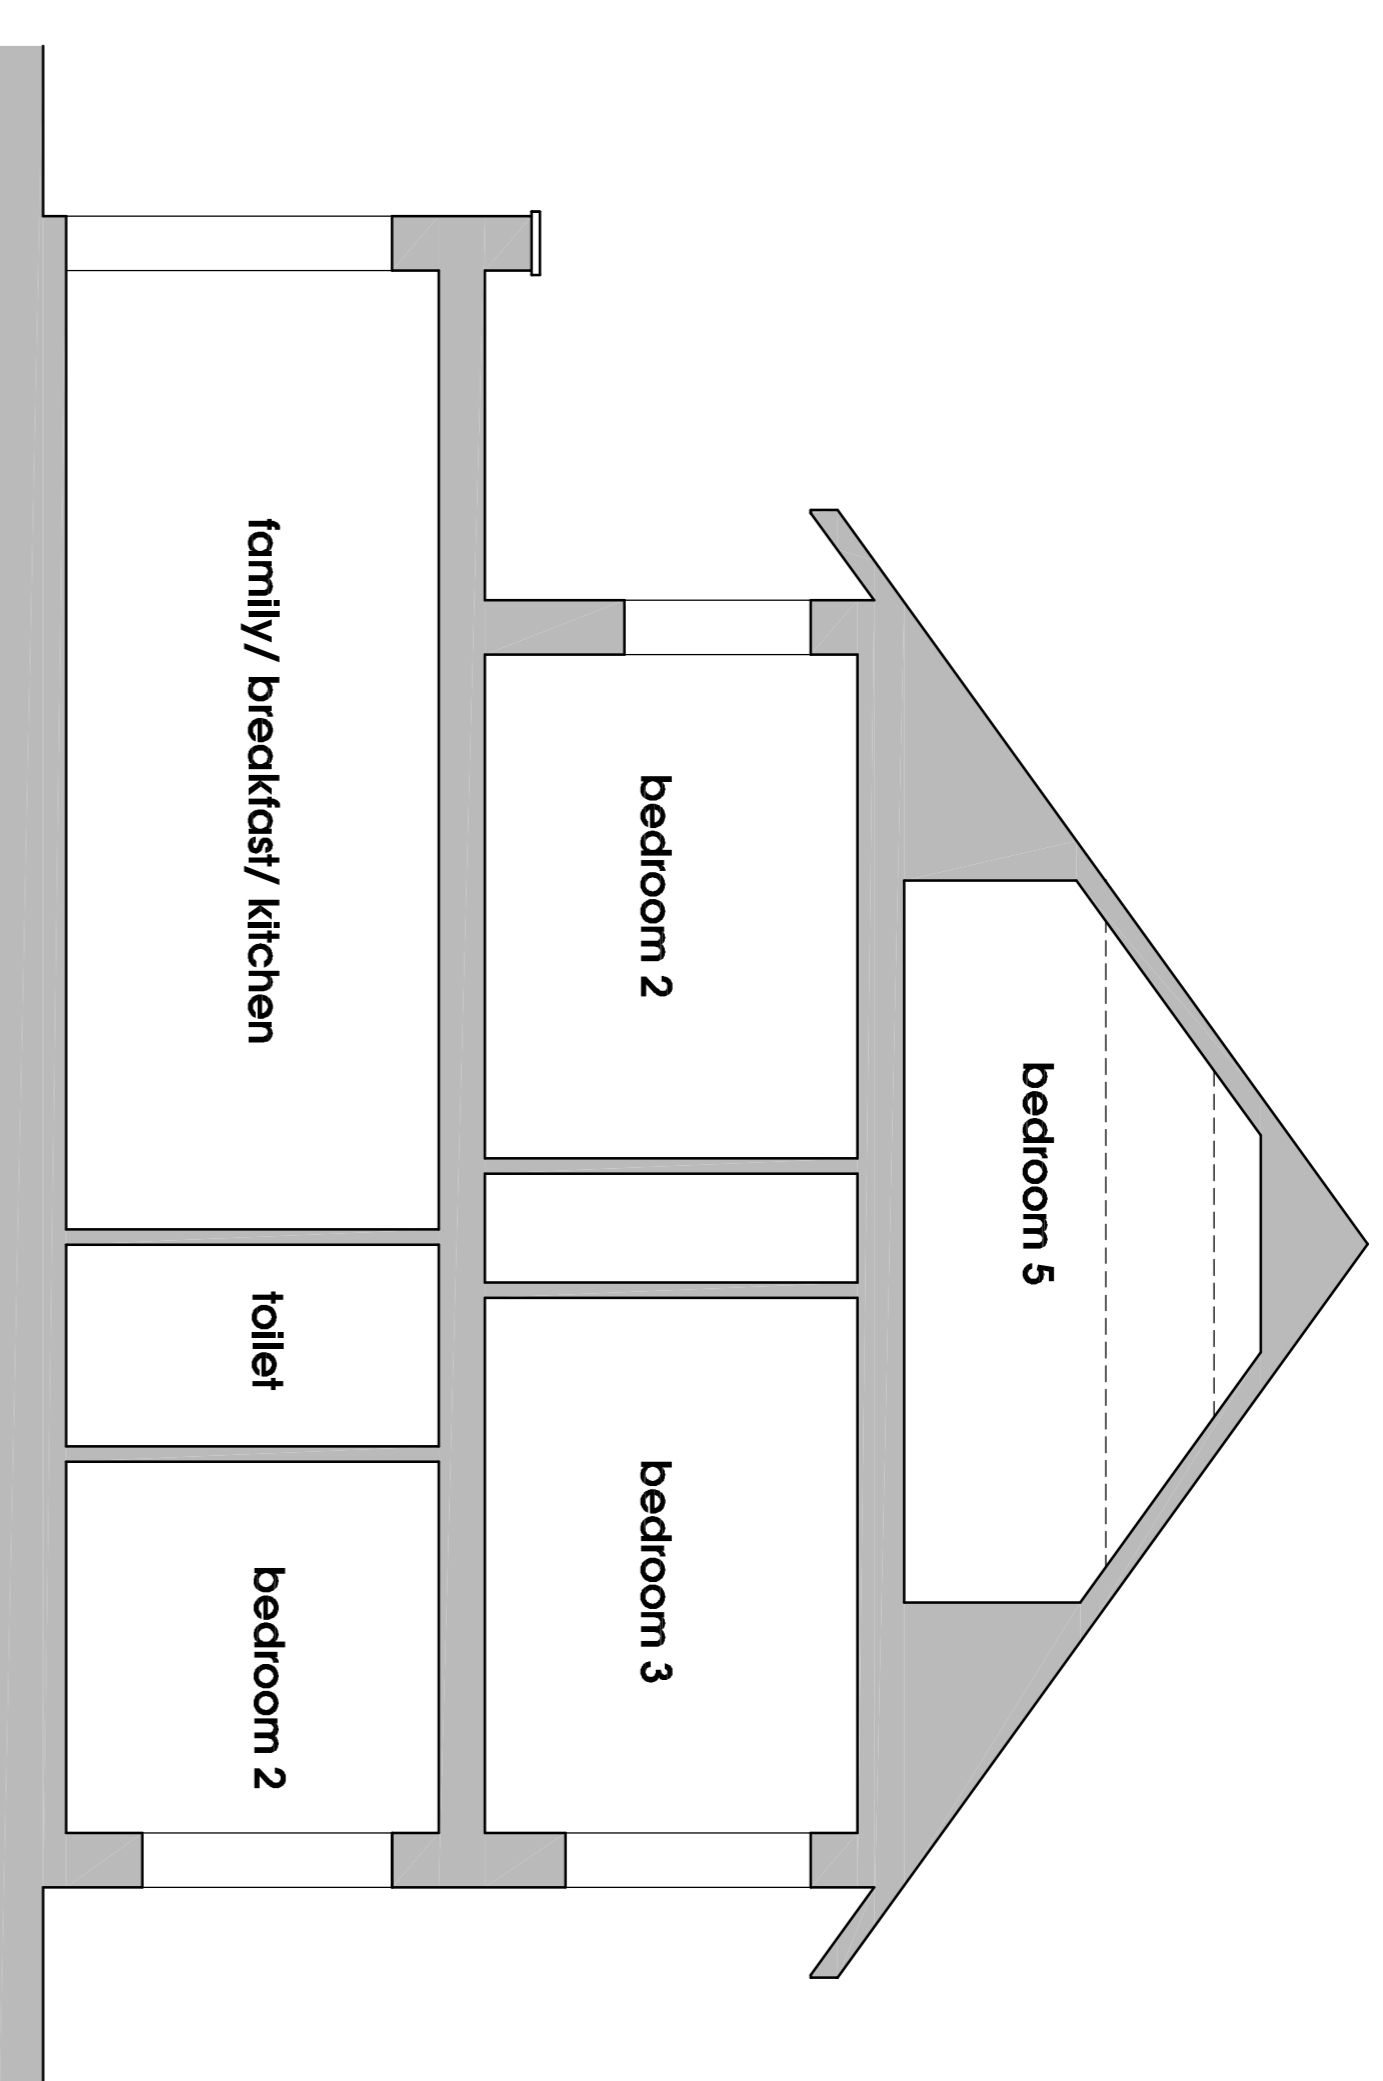

**Section**  
 SCALE 0 5 metres

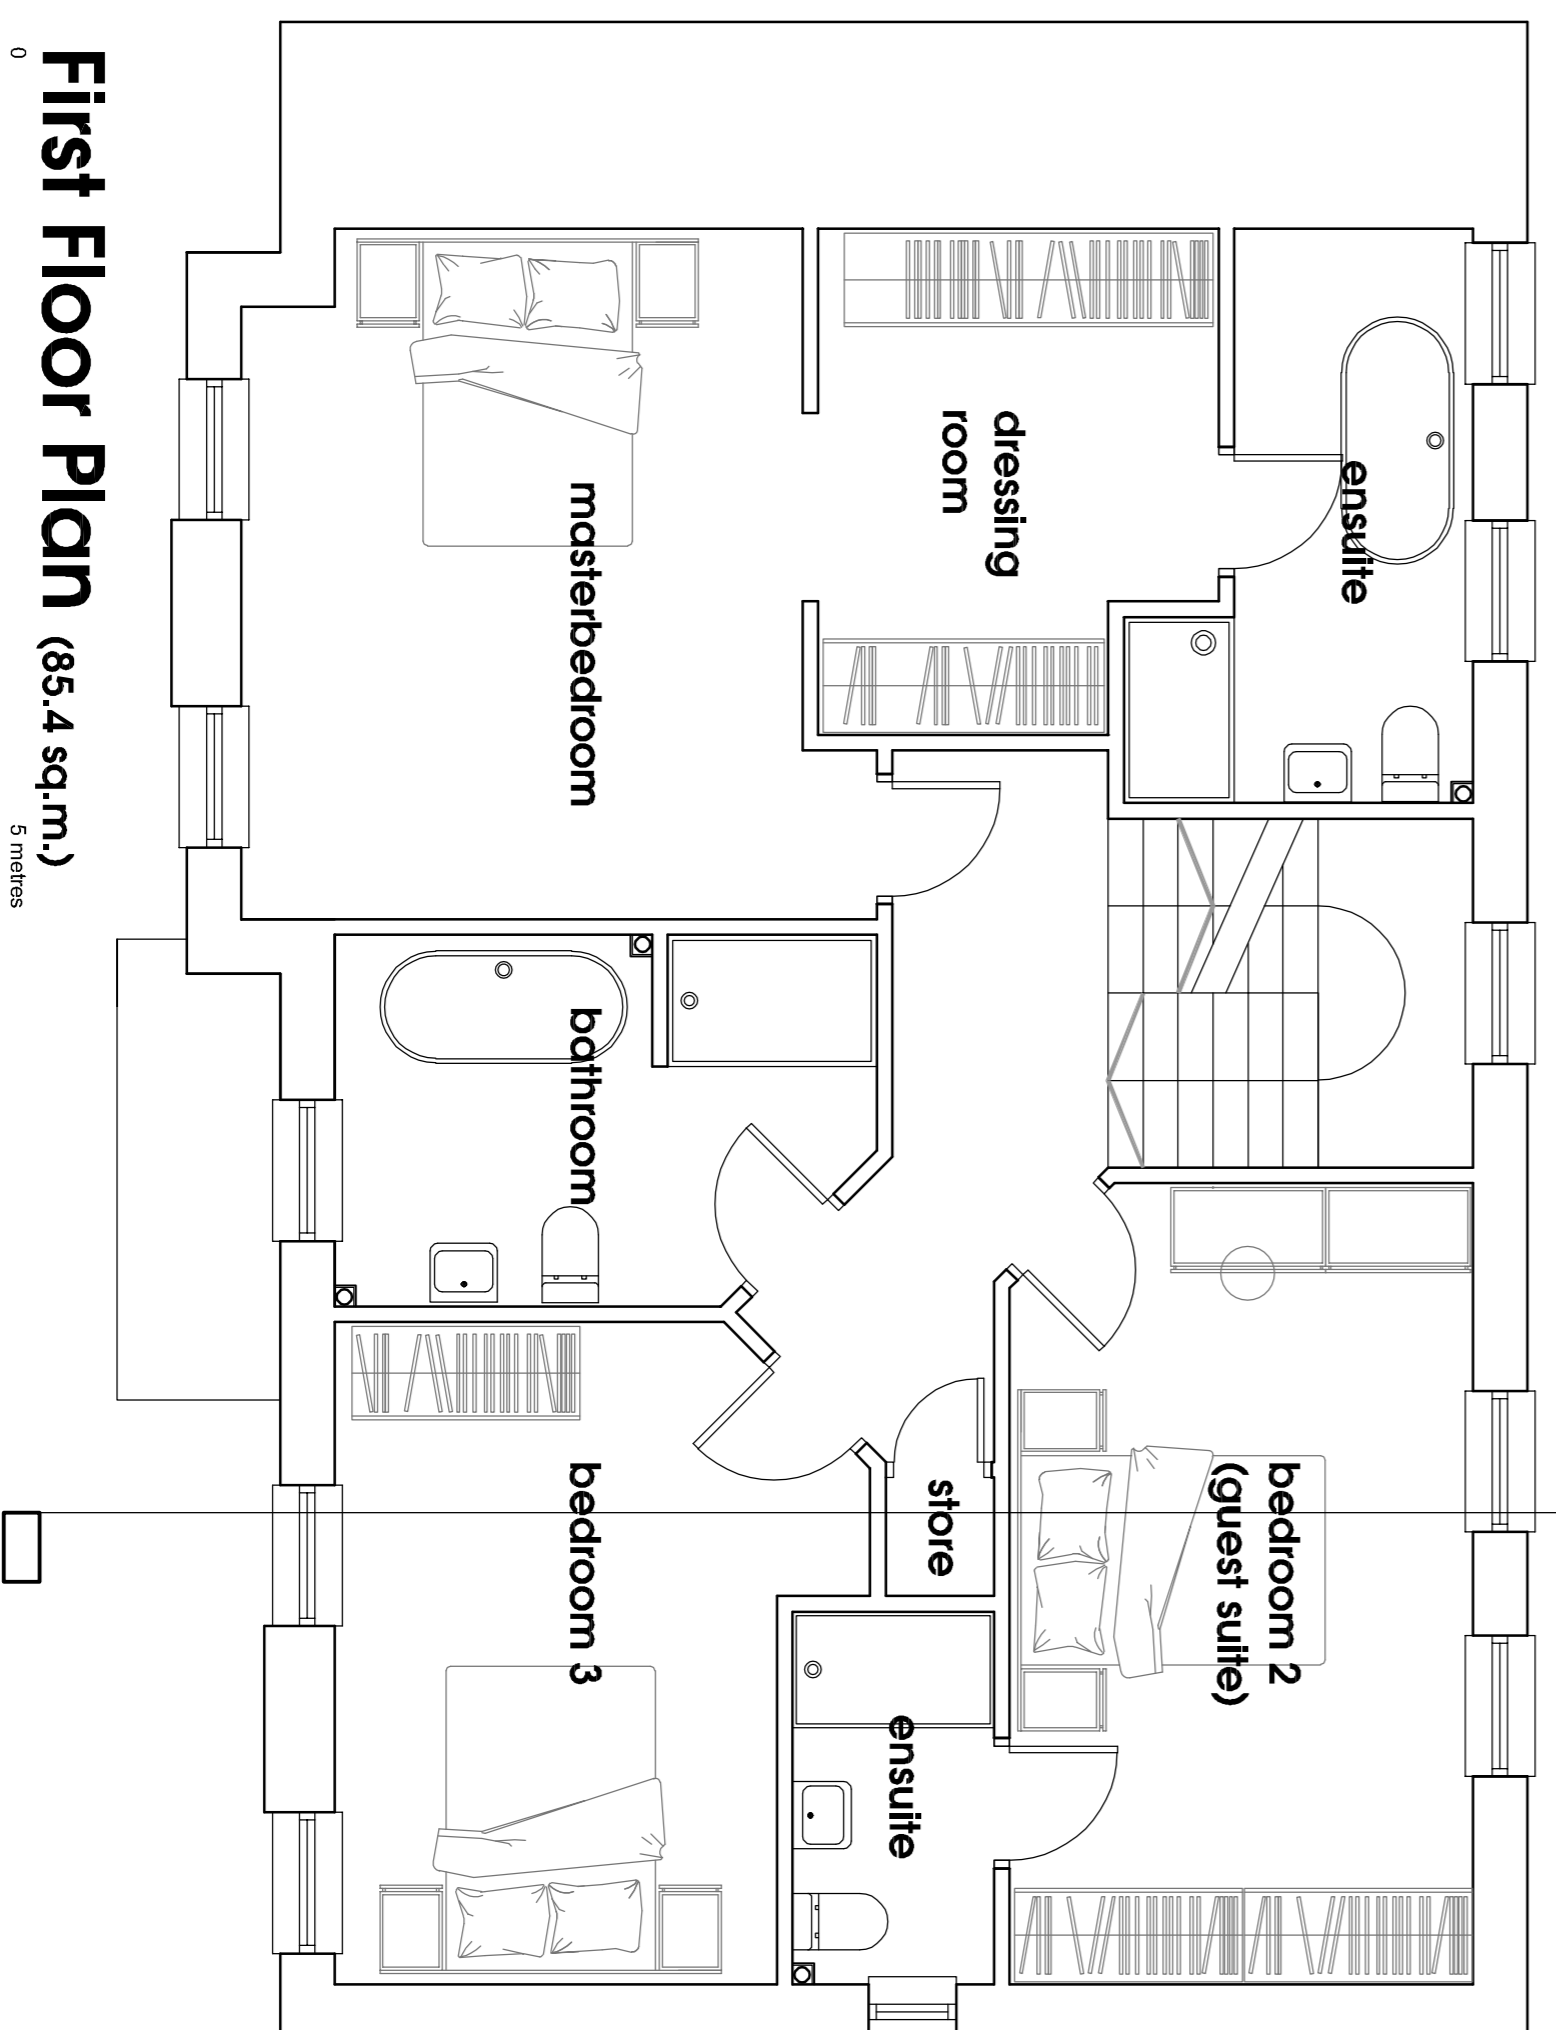

**First Floor Plan (85.4 sq.m.)**  
 SCALE 0 5 metres  
 238.1 sq.m. (2563 sq.ft.) Total GIFA

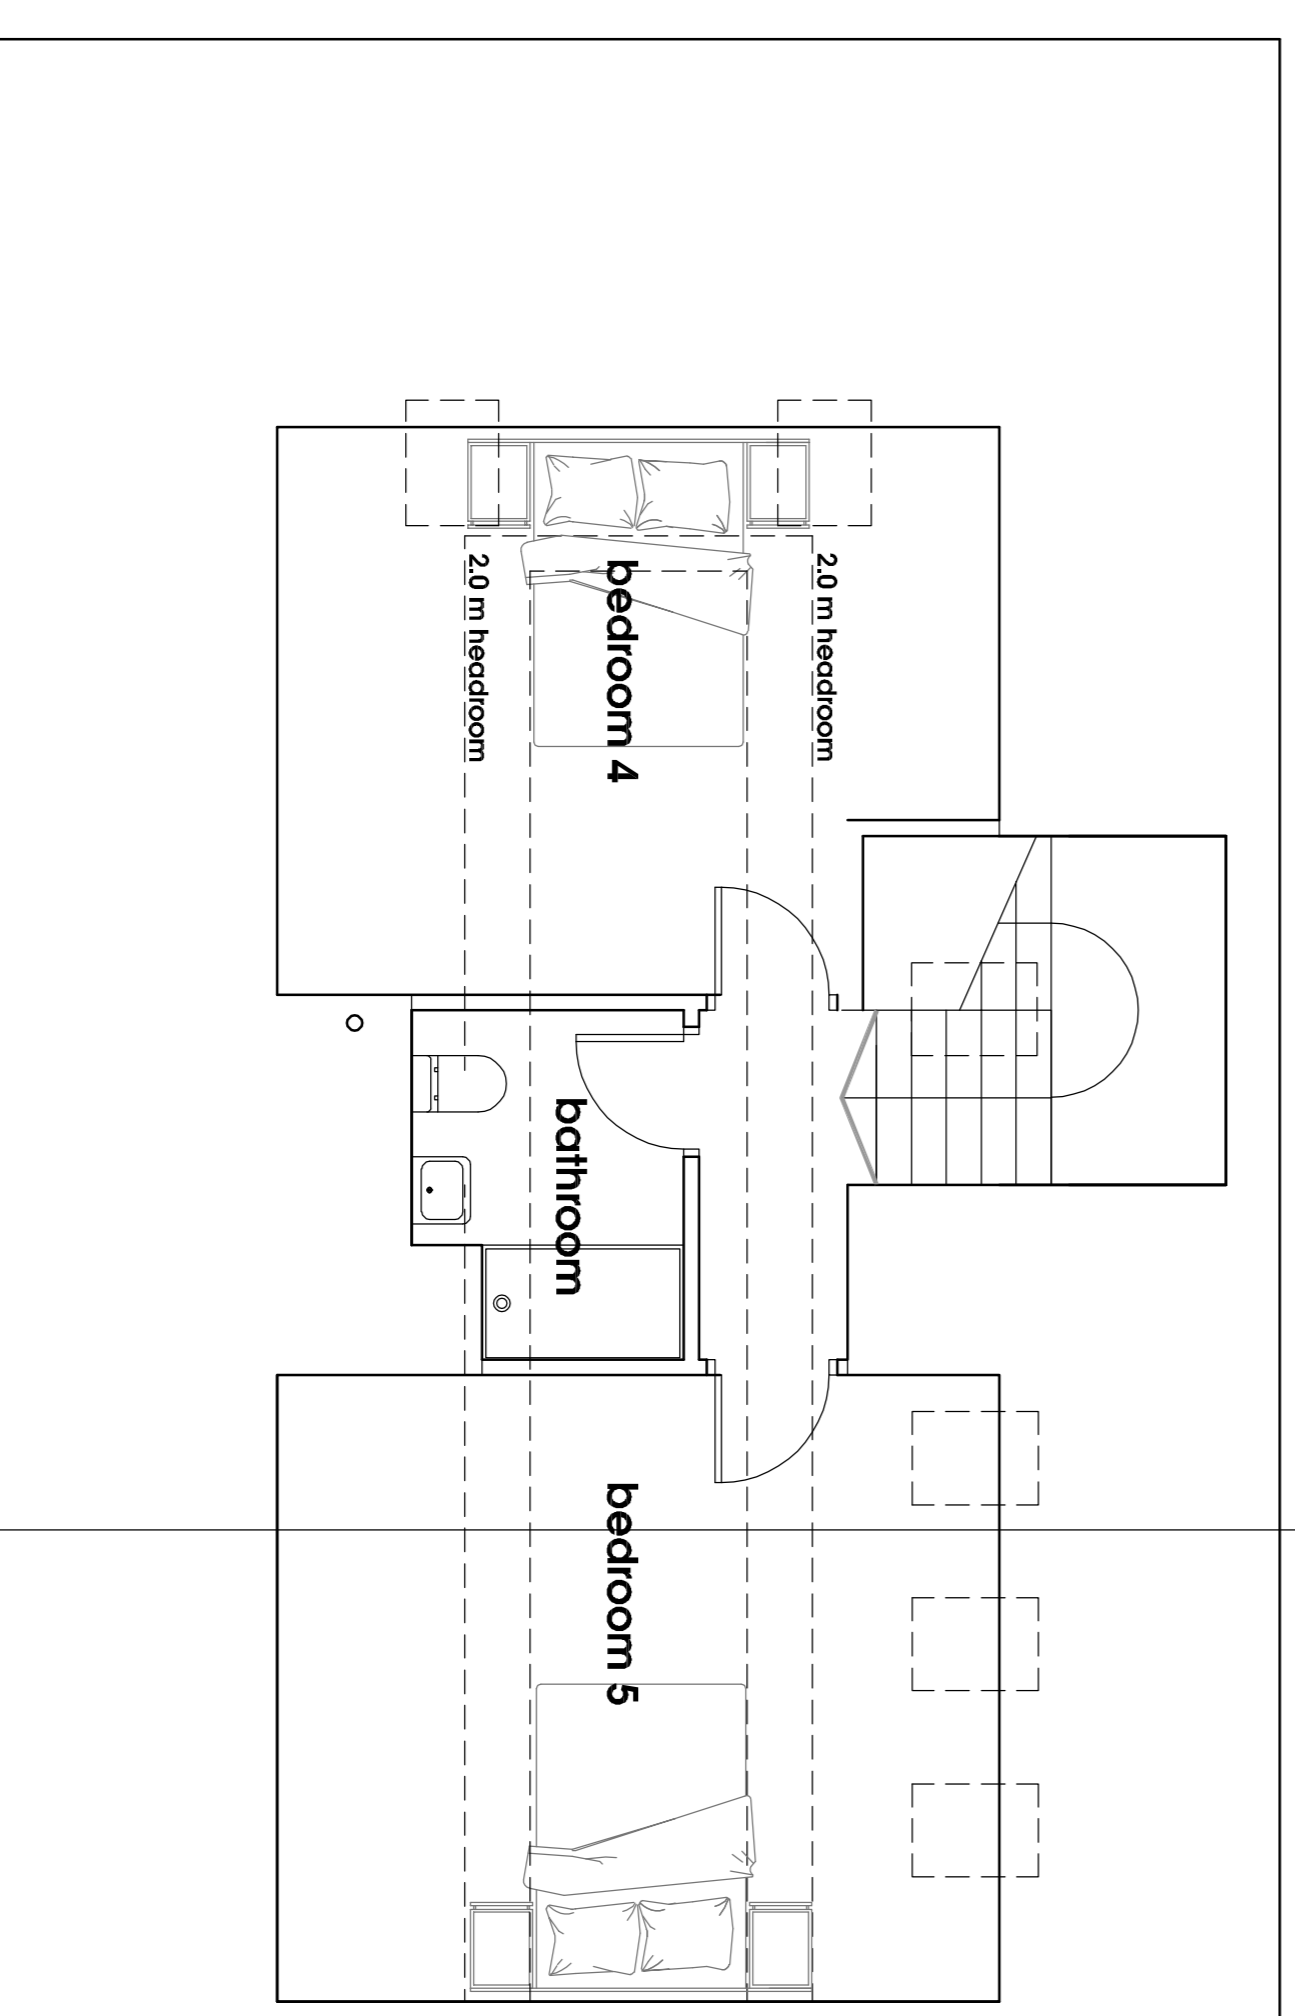

**Roof Level Floor Plan (46.8 sq.m.)**  
 SCALE 0 5 metres

Client			
Project	Proposed Residential Development 73 Higher Lane, Whitefield, Manchester, M45 7EZ		
Title	<b>Floor Plan Dwelling</b>		
Drawing number	3433:21	Revision	C
Scale	1:50 A1	Date	Aug 22
Drawn by		Status	

**fisk**  
 & associates  
 architects

20 Chorley road, Swinton, Manchester, M27 5QJ  
 t - 0161 793 5300 e - info@fisk.co.uk

