


CALLE PARÍS

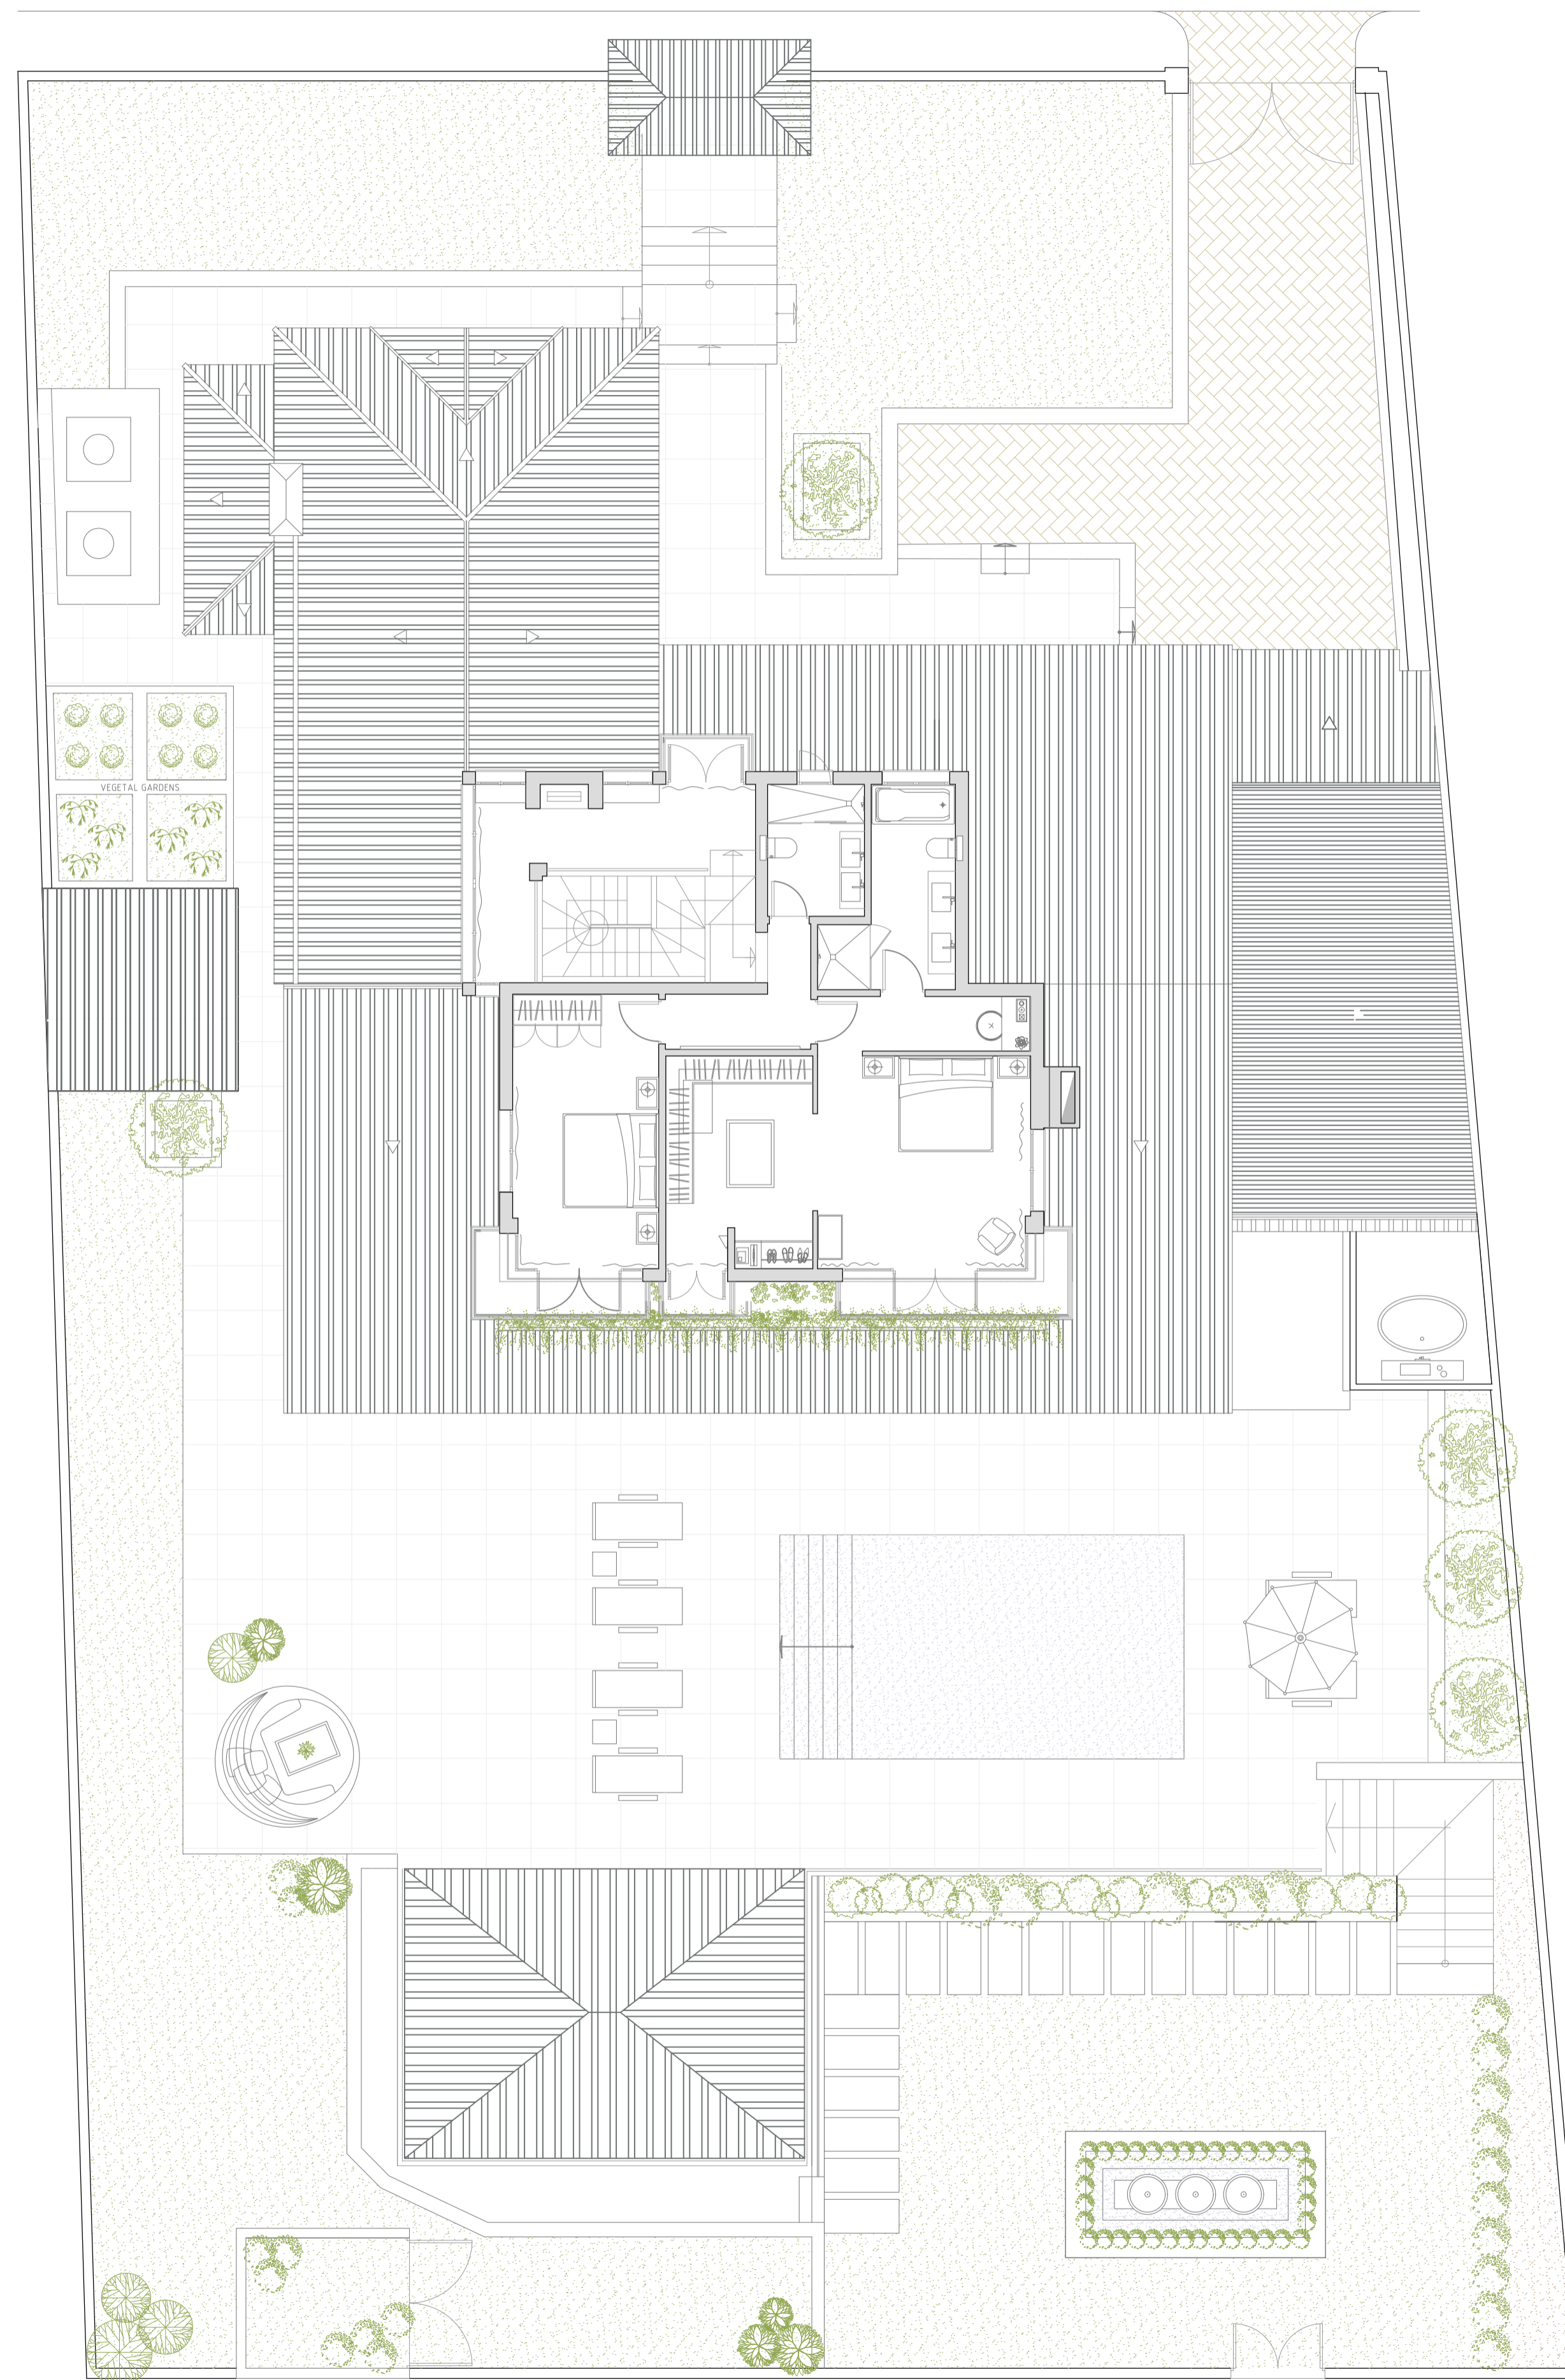

FIRST FLOOR

DRAWING TITLE:
First Floor Plan

DRAWING NO.:
3

SCALE:
1:100@A1

DATE:
-