
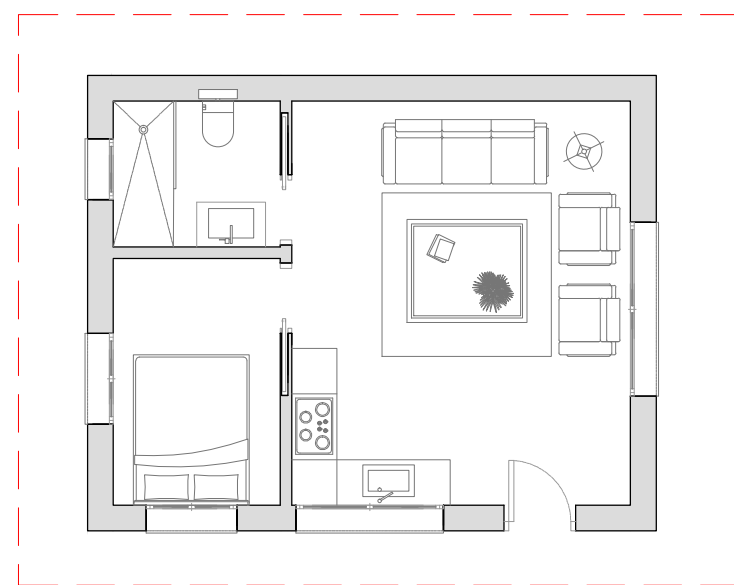


CALLE PARÍS

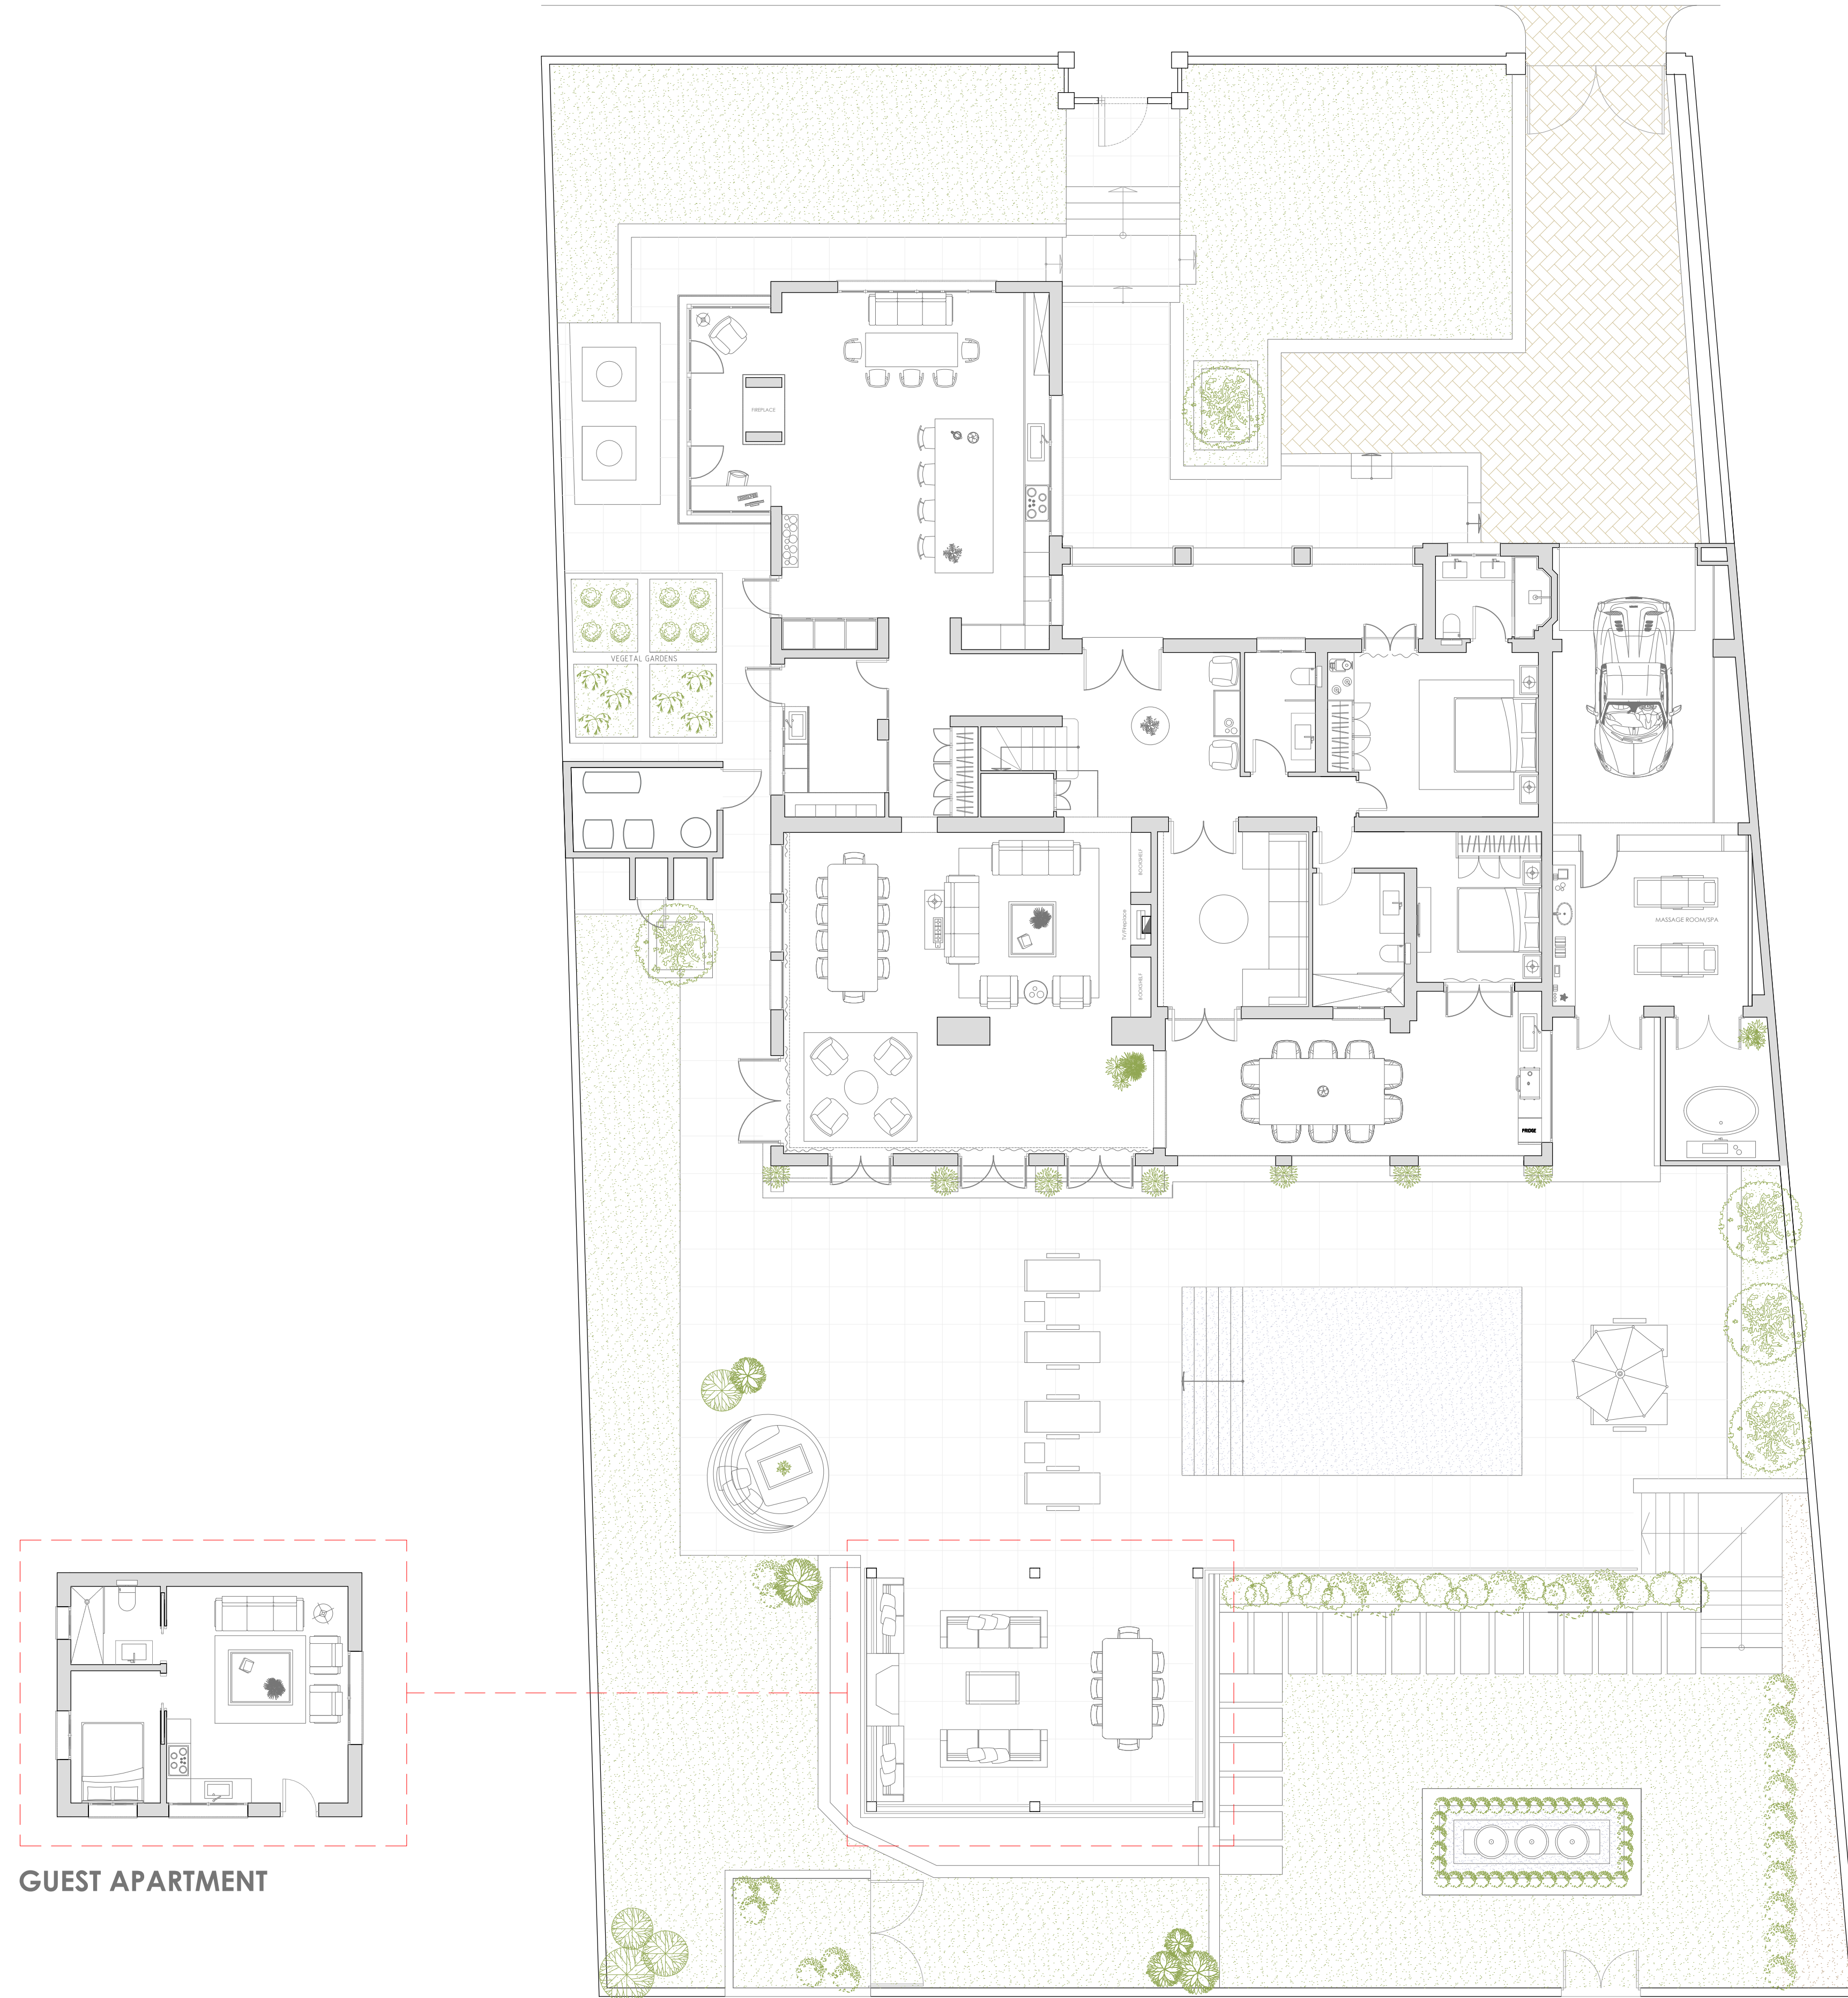

GUEST APARTMENT

GROUND FLOOR

DRAWING TITLE:  
Ground Floor Plan

DRAWING NO.:  
2

SCALE:  
1:100@A1

DATE:  
-