


CALLE PARÍS

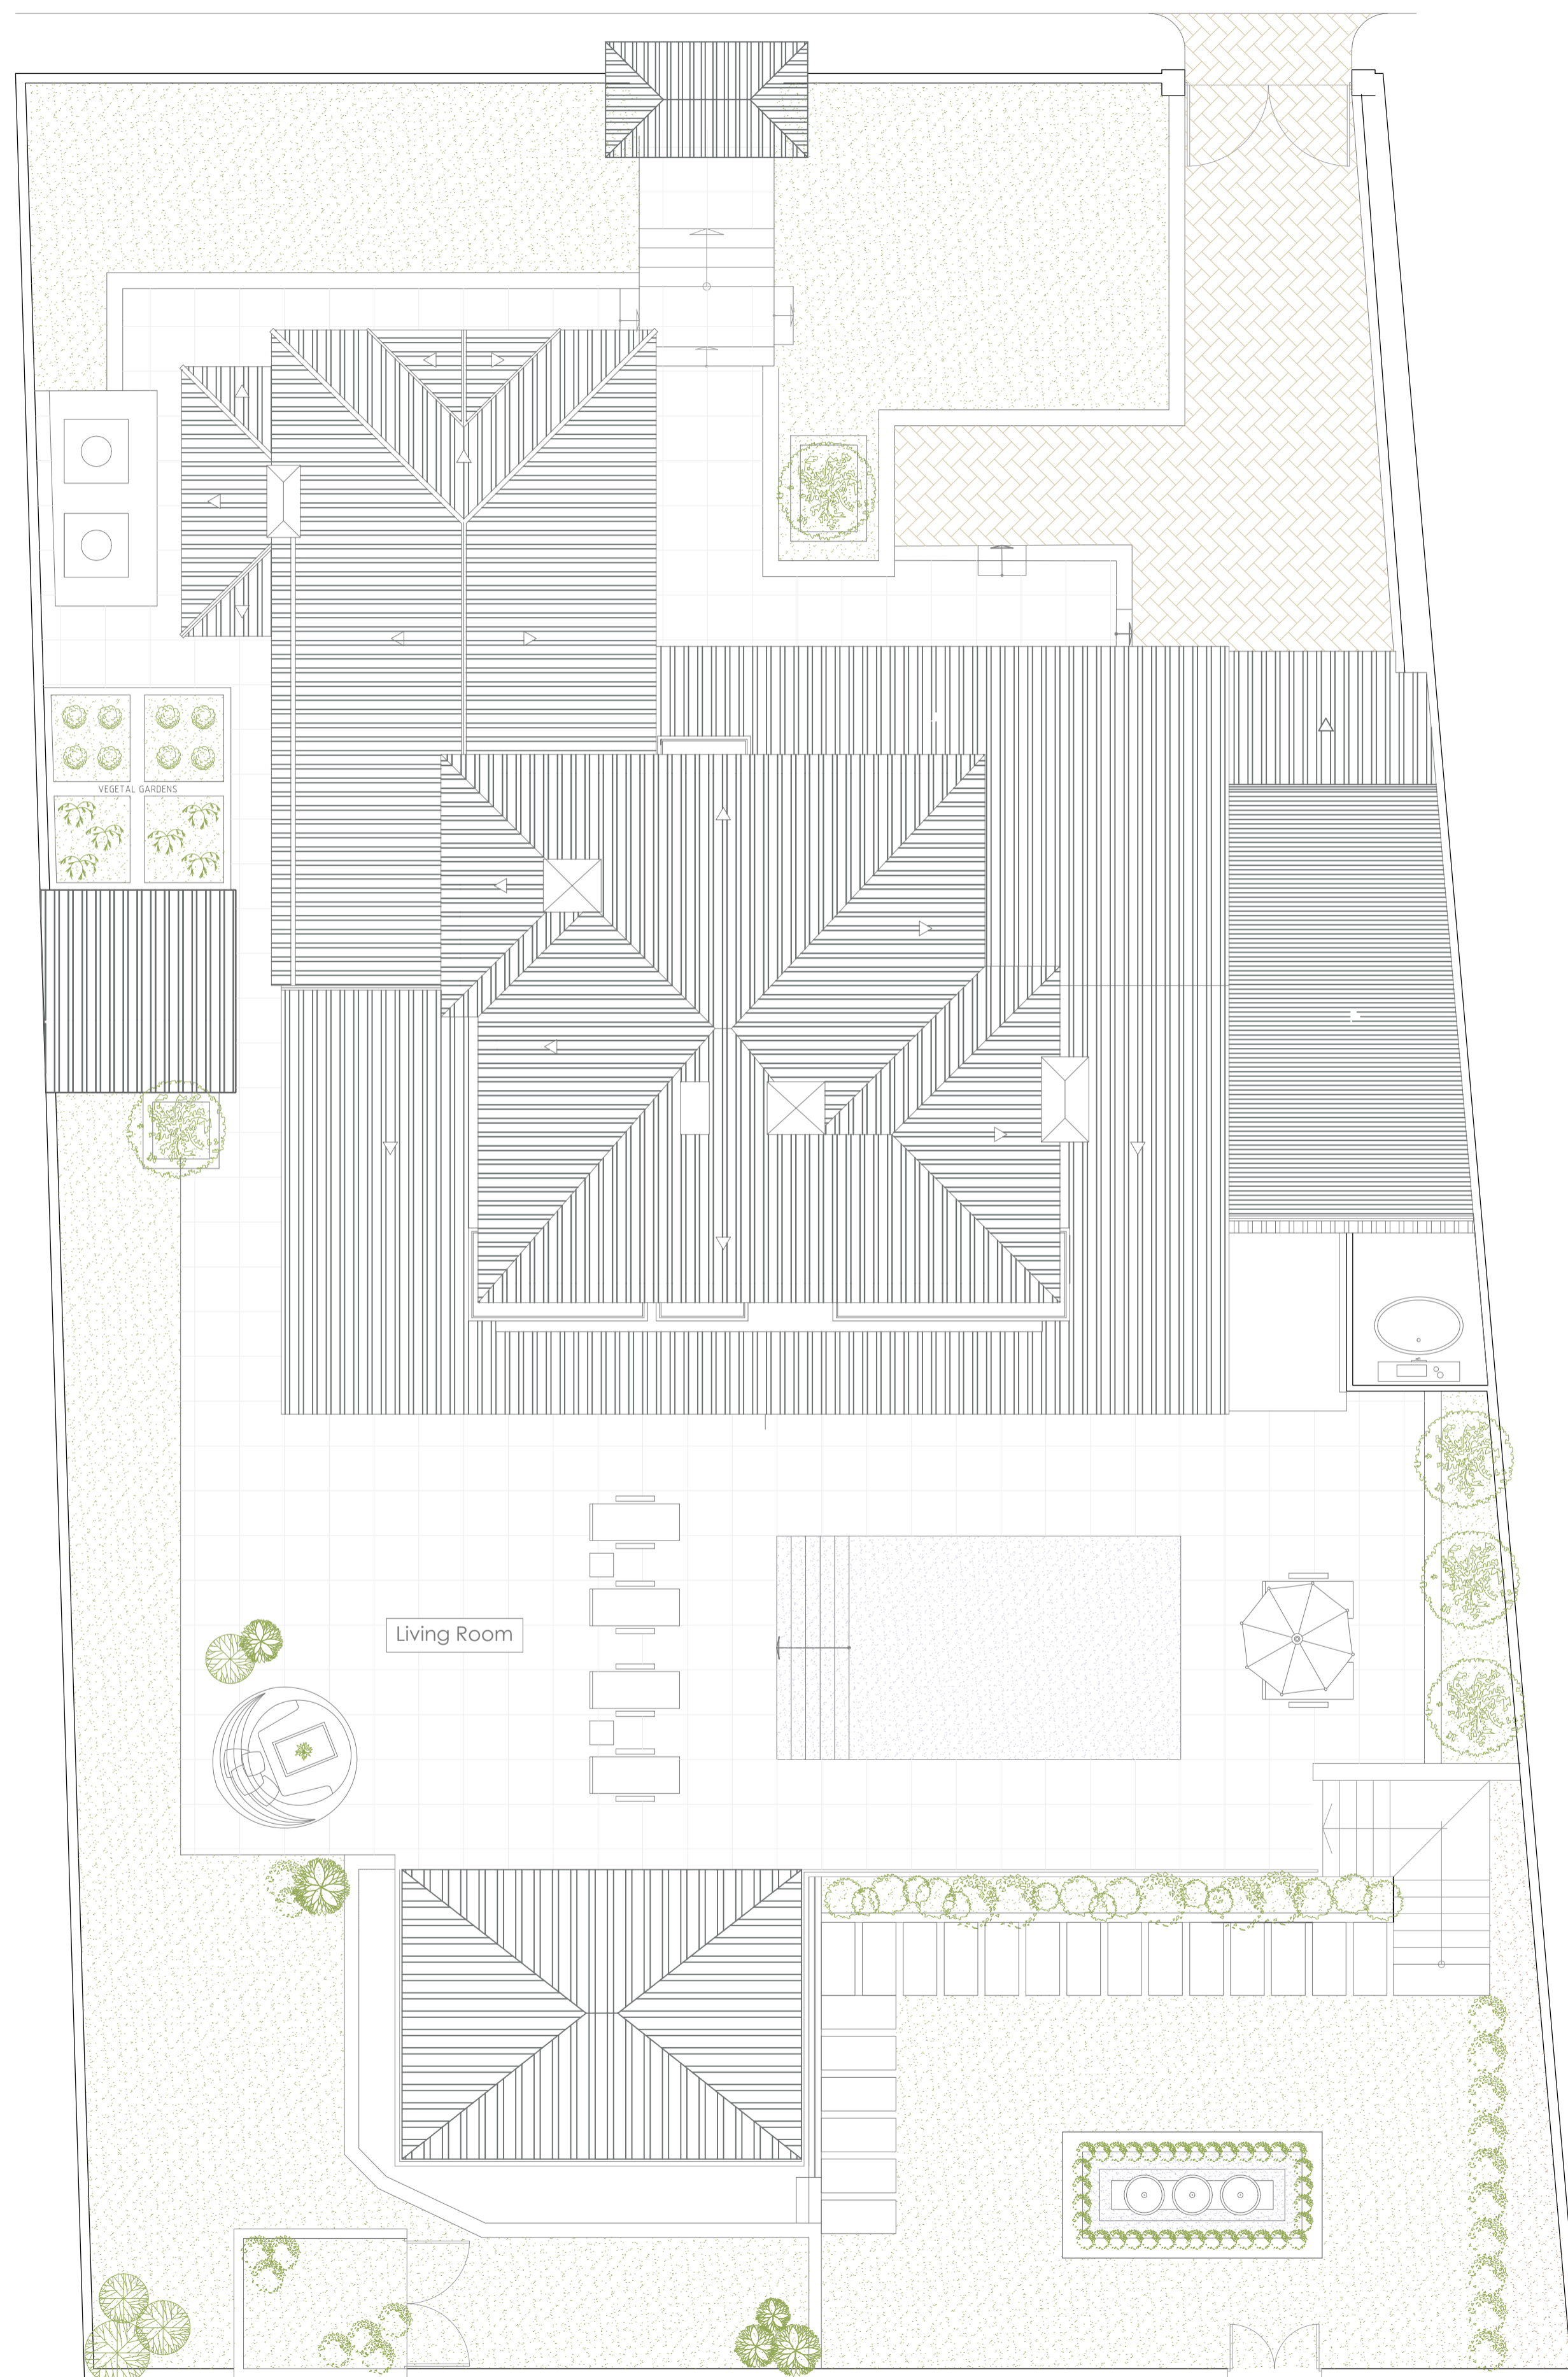

ROOF FLOOR

DRAWING TITLE:  
Roof Floor Plan

DRAWING NO.:  
1

SCALE:  
1:100@A1

DATE:  
-