
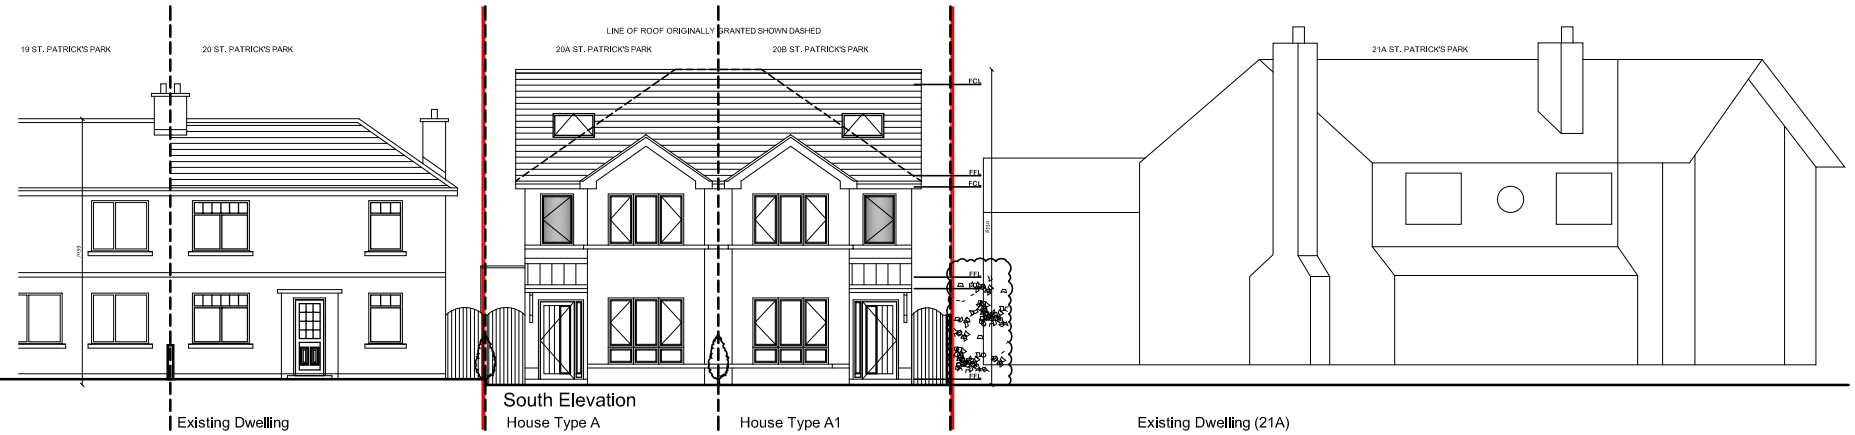


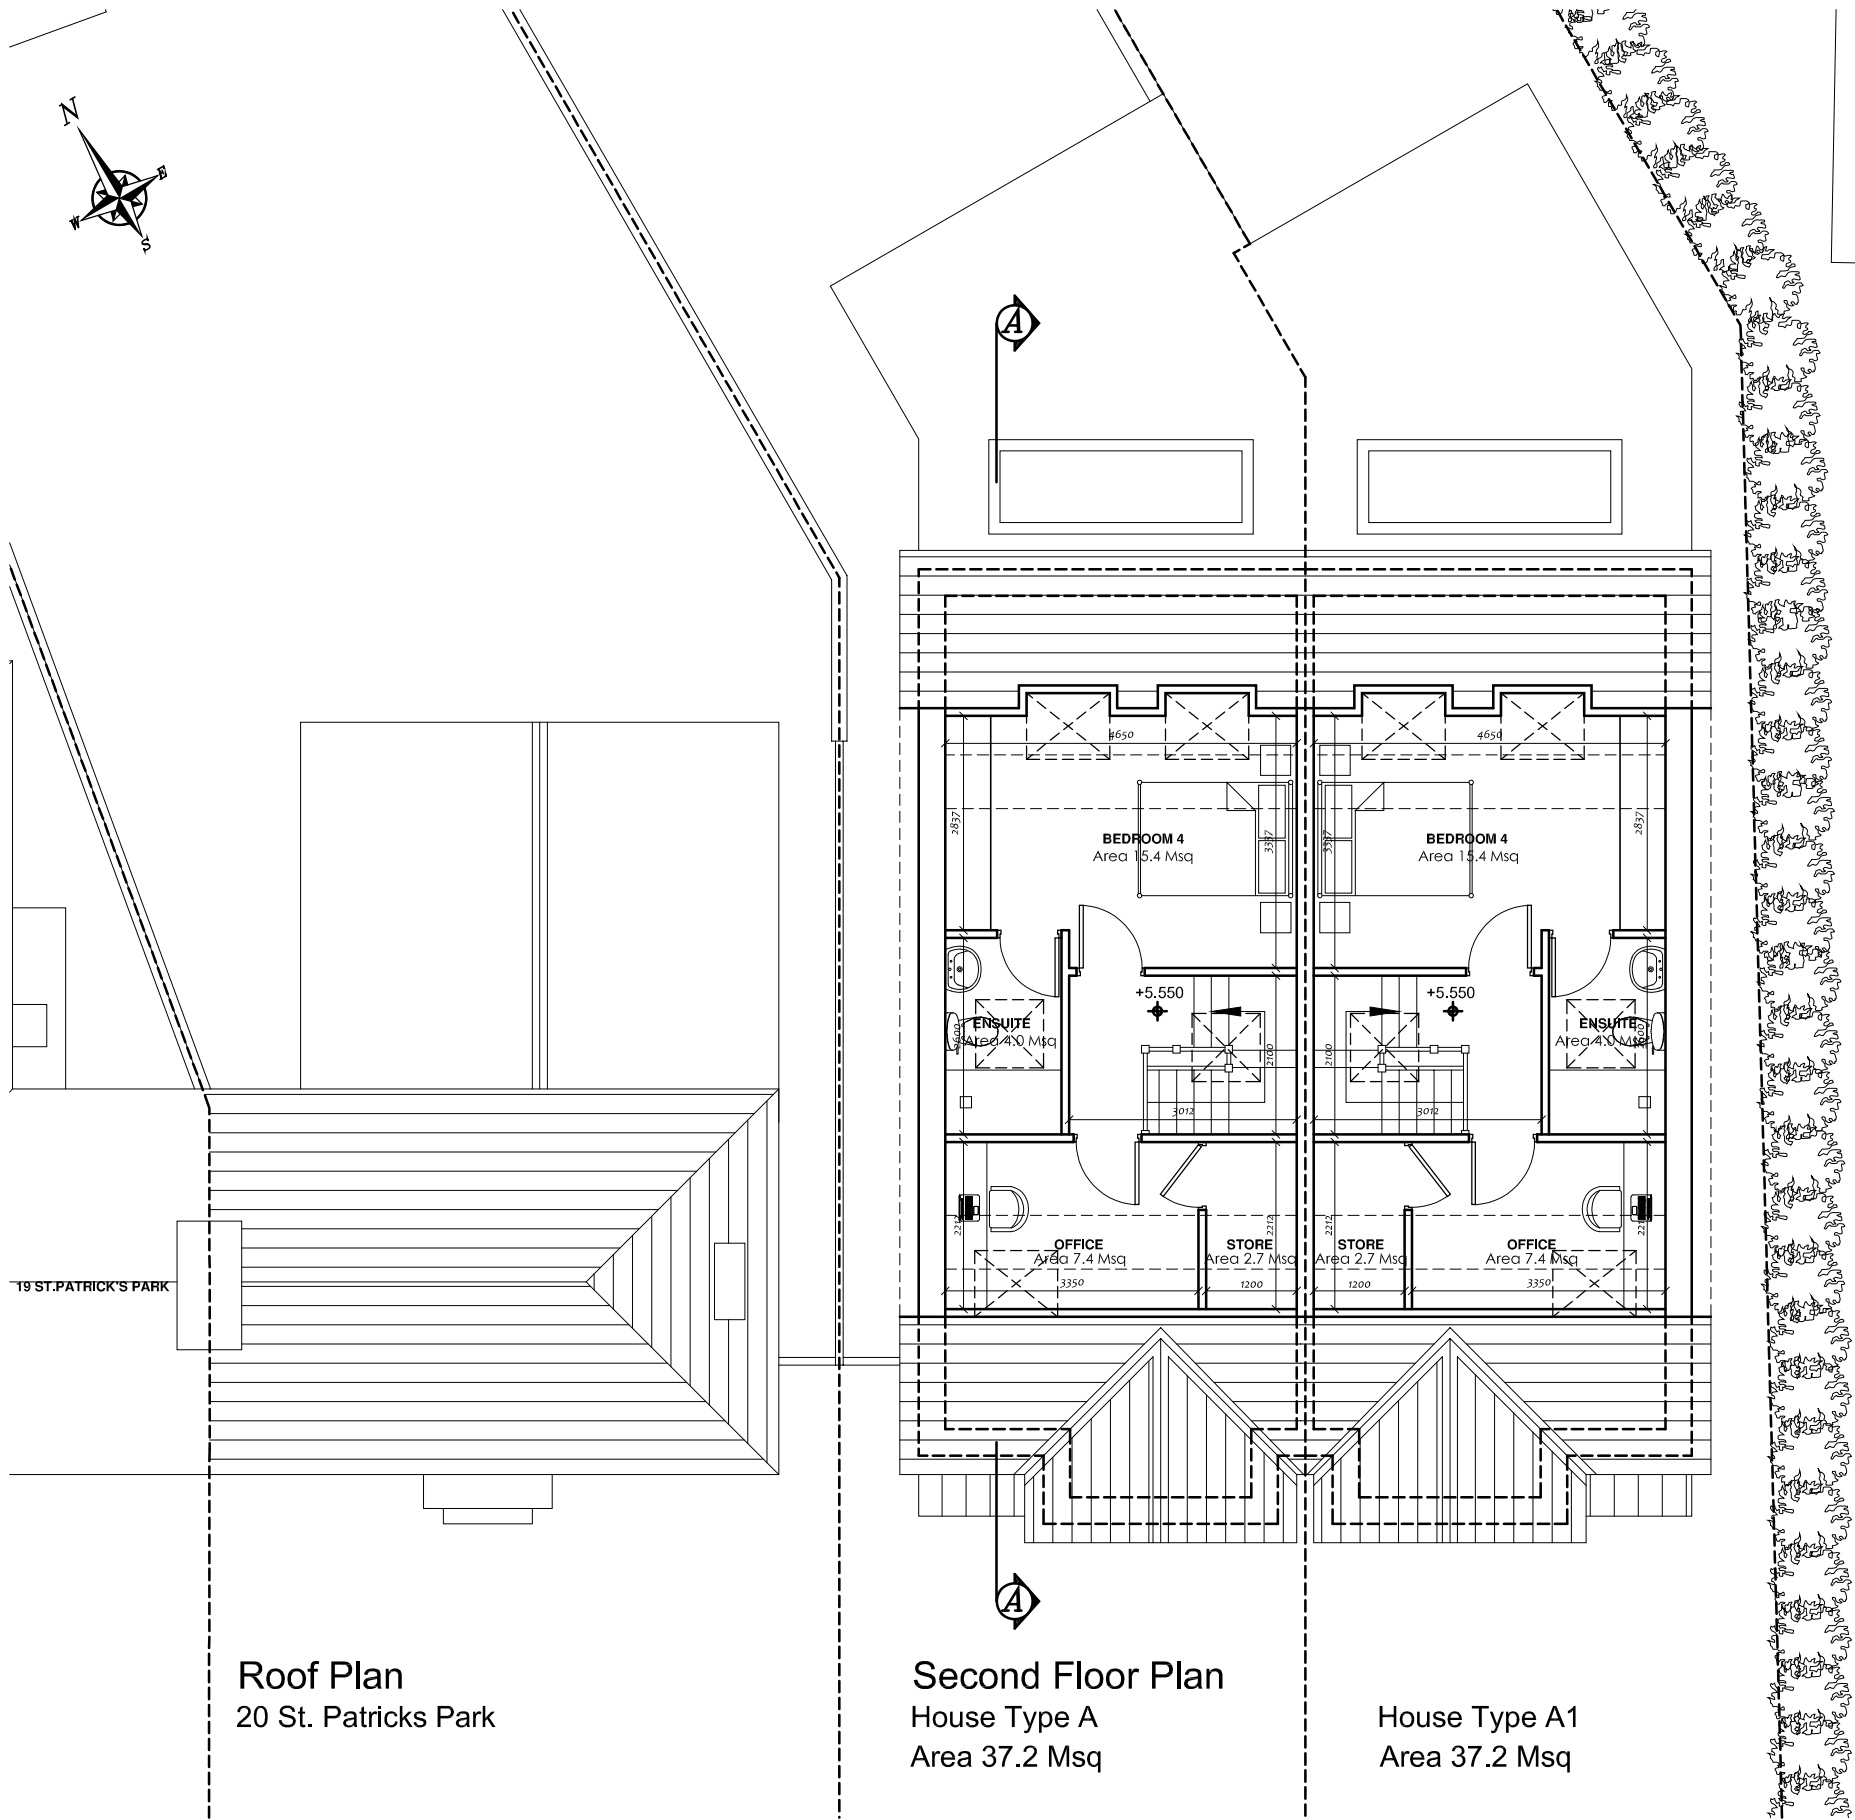

Contiguous Elevation (1:200)

Roof Plan
20 St. Patricks Park

Second Floor Plan
House Type A
Area 37.2 Msq

House Type A1
Area 37.2 Msq

DO NOT SCALE FROM THIS DRAWING, USE FIGURED DIMENSIONS ONLY.
COPYRIGHT READ ARCHITECTS
ORIGINAL PAPER SIZE:
PLOT DATE:



REVISIONS

PROJECT: PROPOSED RESIDENTIAL DEVELOPMENT
AT 20A & 20B ST. PATRICK'S PARK,
DUNBOYNE, CO. MEATH.
STAGE: PLANNING
DRAWING: SECOND FLOOR PLAN & CONTIGUOUS
ELEVATION
SCALE: 1:100
DRAWN: R. KISSANE

SITE: 20 & 20B ST. PATRICK'S PARK,
DUNBOYNE, CO. MEATH.
CLIENT: PS BRADY DEVELOPMENTS LTD.
PROJECT NO.: 2419
DATE: SEPT. 24
DRAWING NO: PD06



RKAD
ARCHITECTS
FIRST FLOOR, UNIT 4,
DUNBOYNE BUSINESS PARK,
DUNBOYNE, CO. MEATH, ABB. XRD4
TEL: 087 419 0 500 E-MAIL: RORY@RKADARCHITECTS.IE
WEB: RKADARCHITECTS.IE