


Drawing Number	Revision
0036_TU Proposed	00

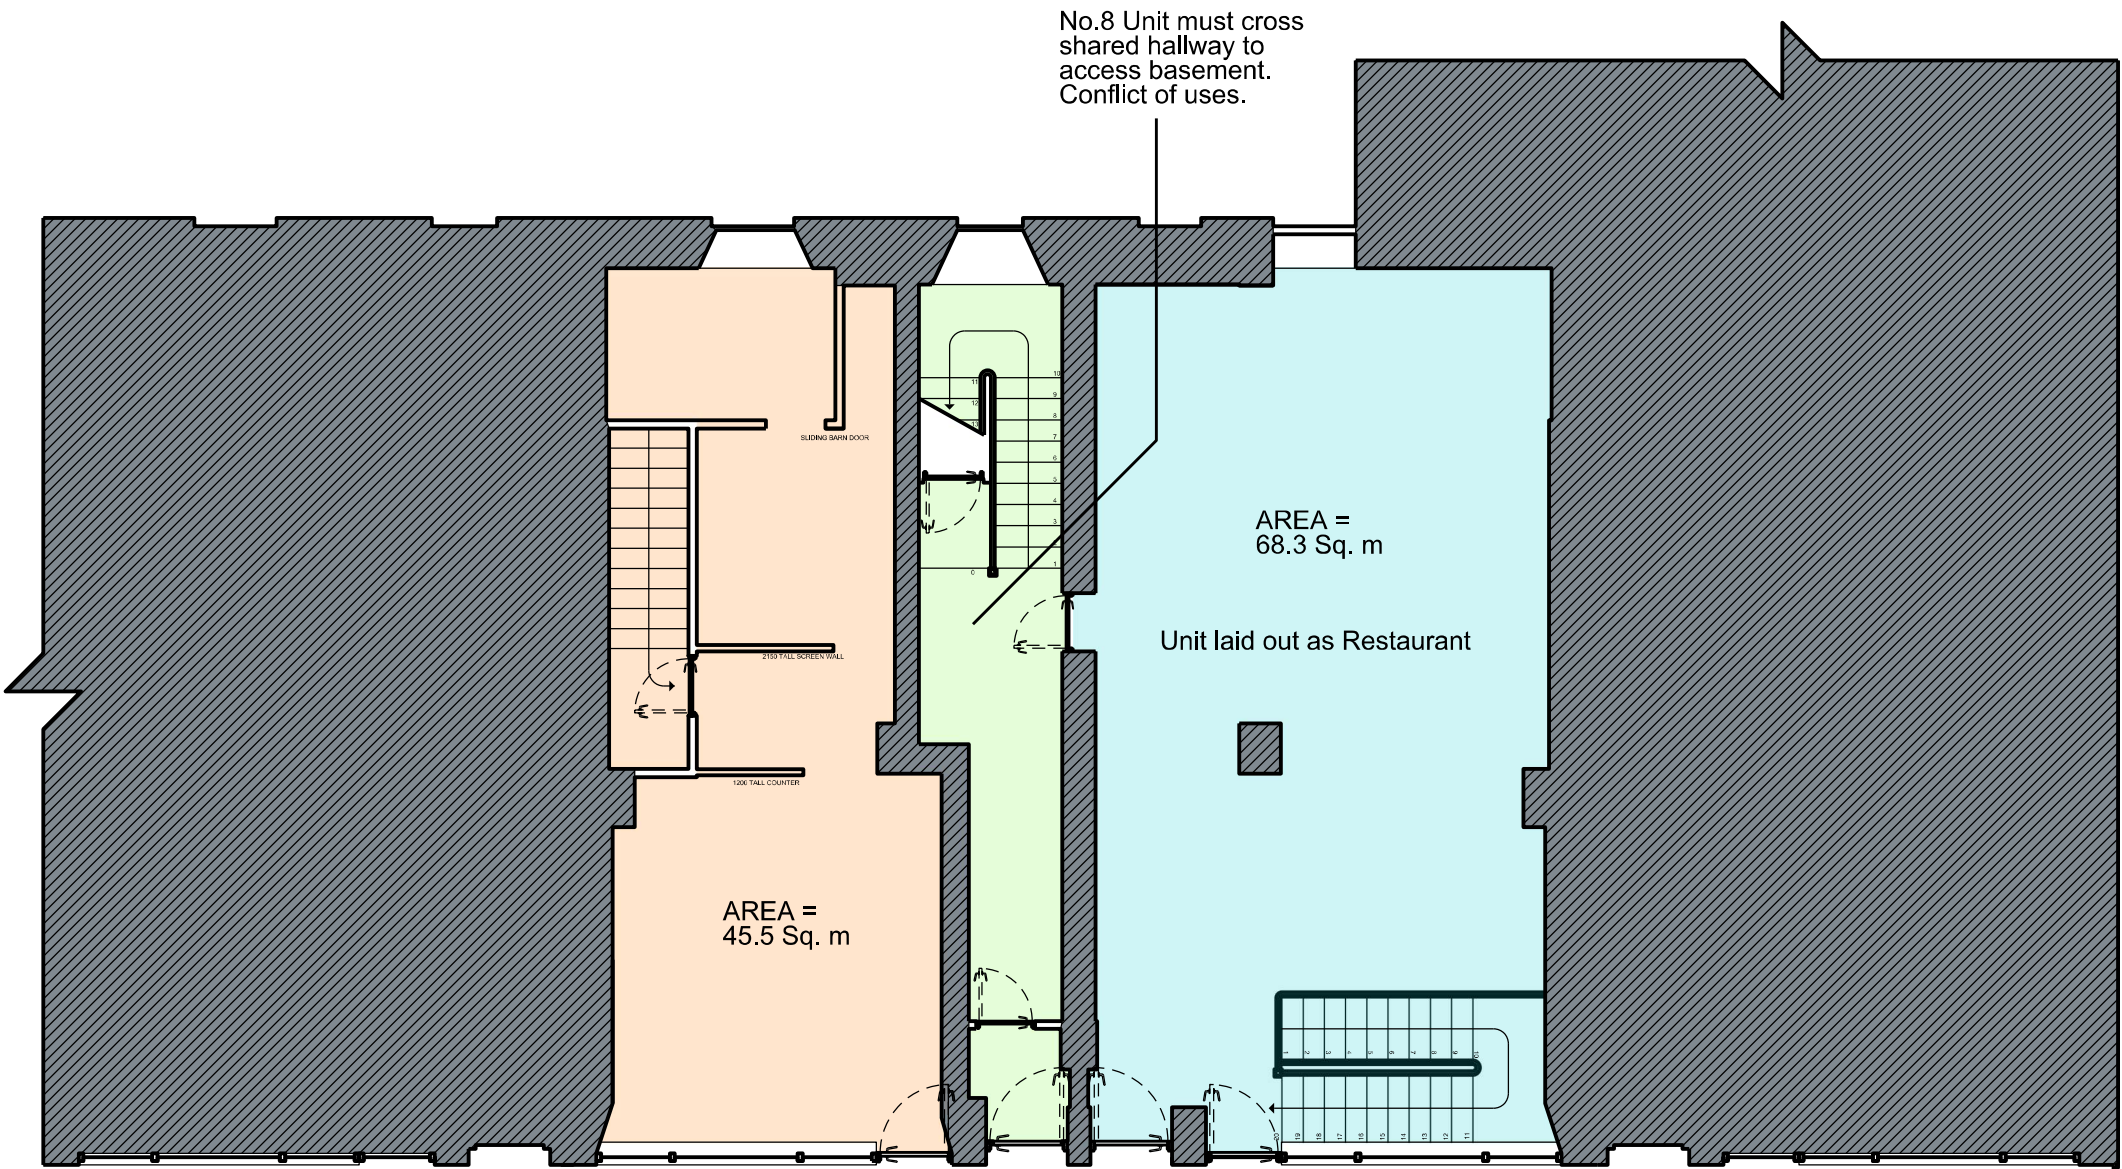


Ground Floor Plan - Existing


DRAFT FOR
DISCUSSION


General Notes			
No implied licence exists. This drawing should not be used to calculate areas for the purposes of valuation. Do not scale this drawing. All dimensions to be checked on site by the contractor and such dimensions to be their responsibility. All work must comply with relevant British Standards and Building Regulations requirements. Drawing errors and omissions to be reported to the architect.			
Notes			
Rev	Date	Reason for Issue	Chk

Keyplan



Scale Bar





www.mldrise.ie087 367 3303

Client

Owners of No.7 & No.8,
Bridge Street Cork City

Project


Conversion to Residential

Drawing Title

Ground Floor Plan
Existing

Project Number	Status
0036	Information
Scale at A3	Date
1:100	18.04.2025
Drawn by	Checked by
KSD	KSD


Drawing Number	Revision
0036_GF_Existing	00

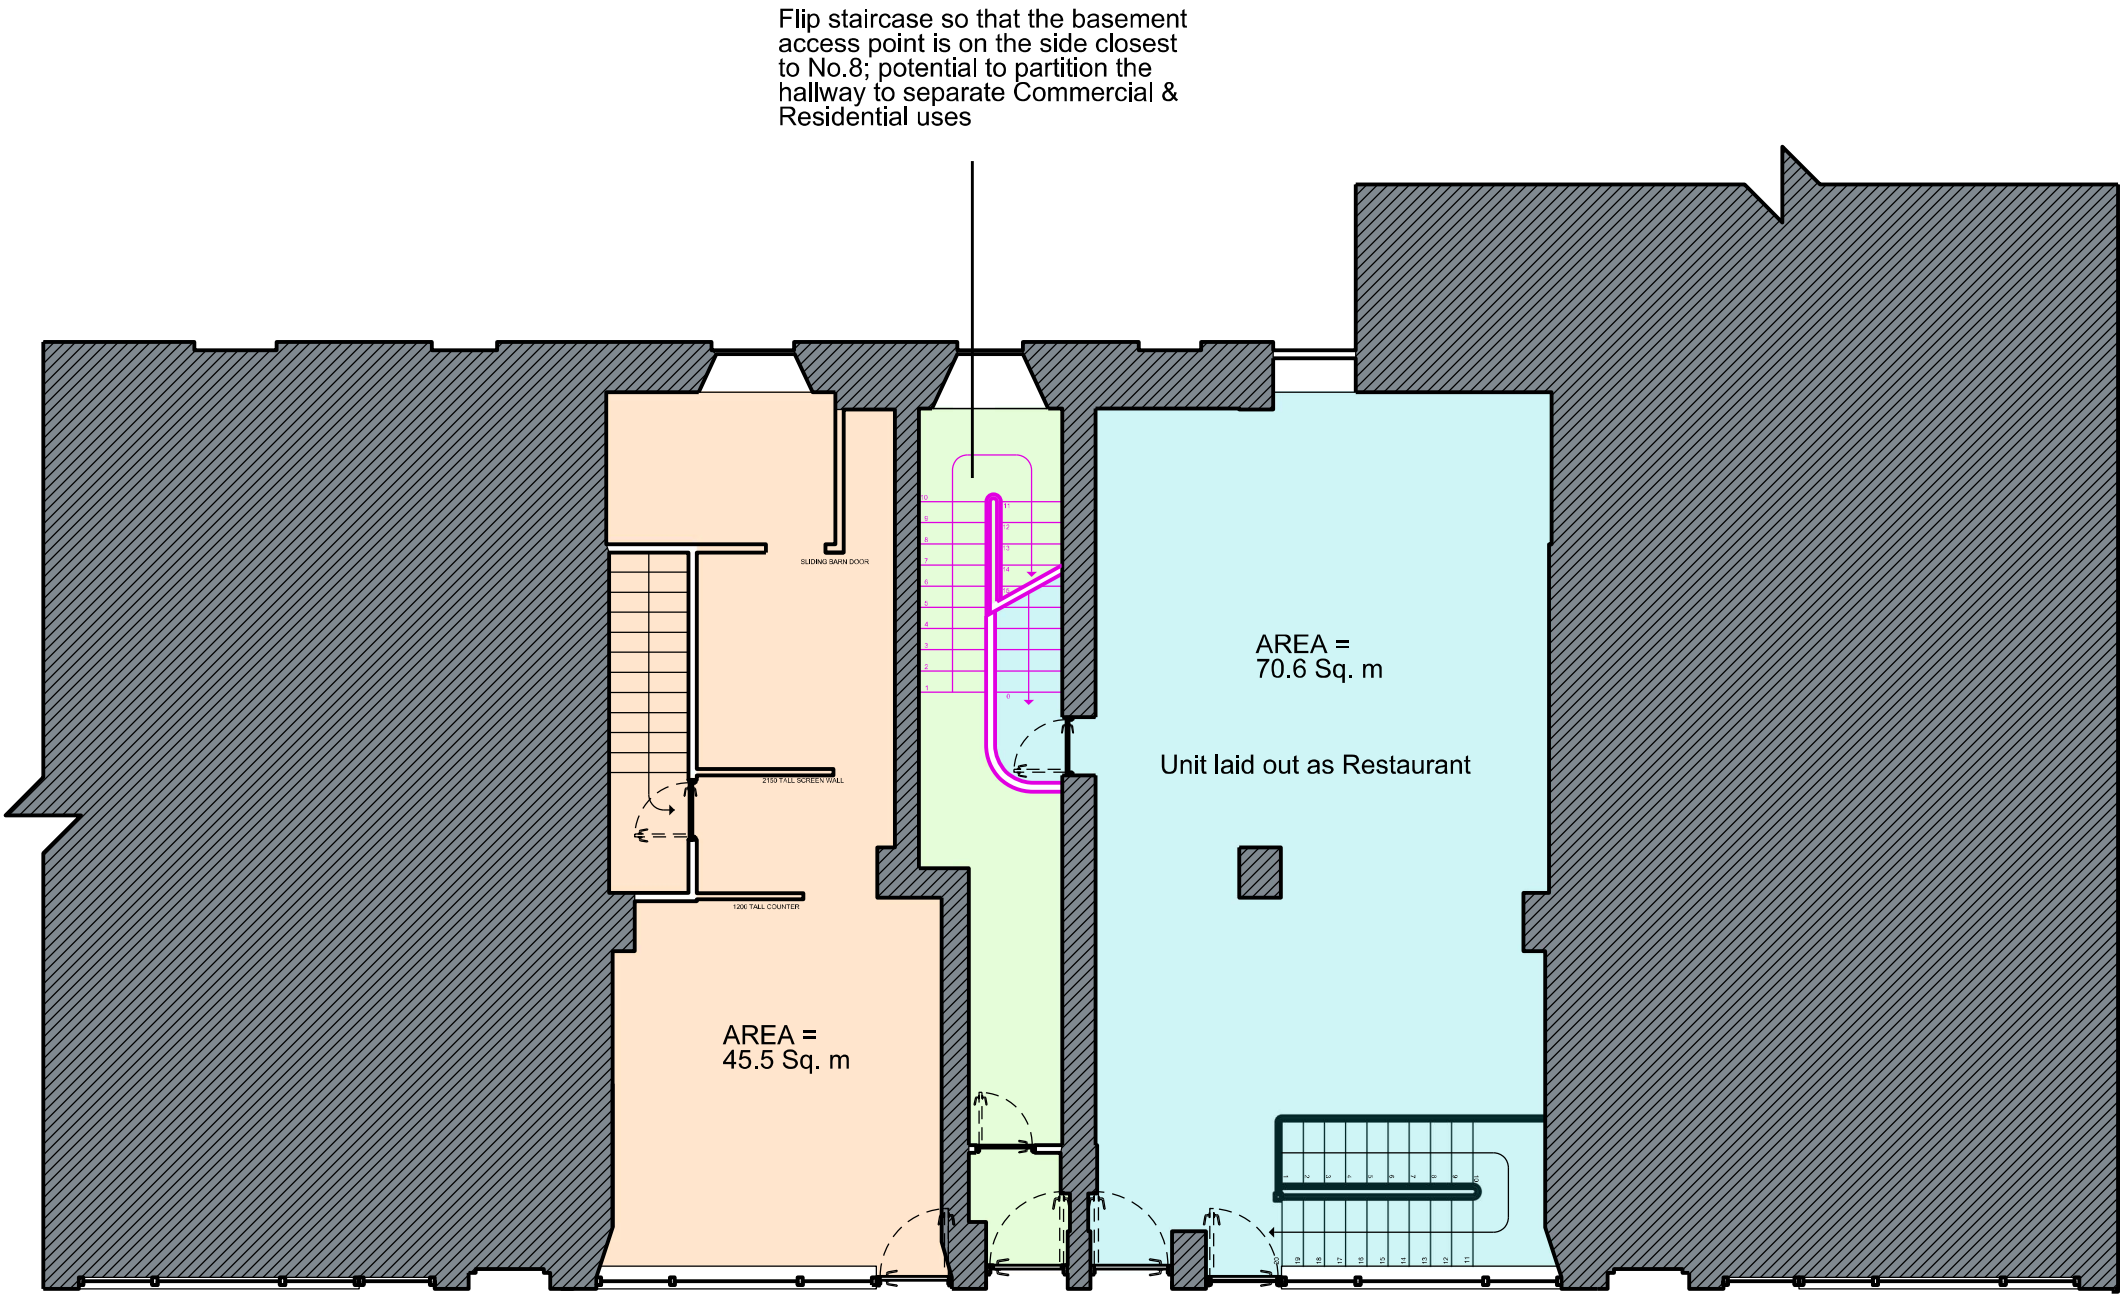

Ground Floor Plan - Proposed

DRAFT FOR
DISCUSSION

General Notes			
No implied licence exists. This drawing should not be used to calculate areas for the purposes of valuation. Do not scale this drawing. All dimensions to be checked on site by the contractor and such dimensions to be their responsibility. All work must comply with relevant British Standards and Building Regulations requirements. Drawing errors and omissions to be reported to the architect.			
Notes			
Rev	Date	Reason for Issue	Chk
Keyplan			
Scale Bar			
www.mldrise.ie087 367 3303			
Client			
Owners of No.7 & No.8, Bridge Street Cork City			
Project			
Conversion to Residential			
Drawing Title			
Ground Floor Plan Proposed			
Project Number		Status	
0036		Information	
Scale at A3		Date	
1:100		18.04.2025	
Drawn by		Checked by	
KSD		KSD	
Drawing Number			Revision
0036_GF Proposed			00

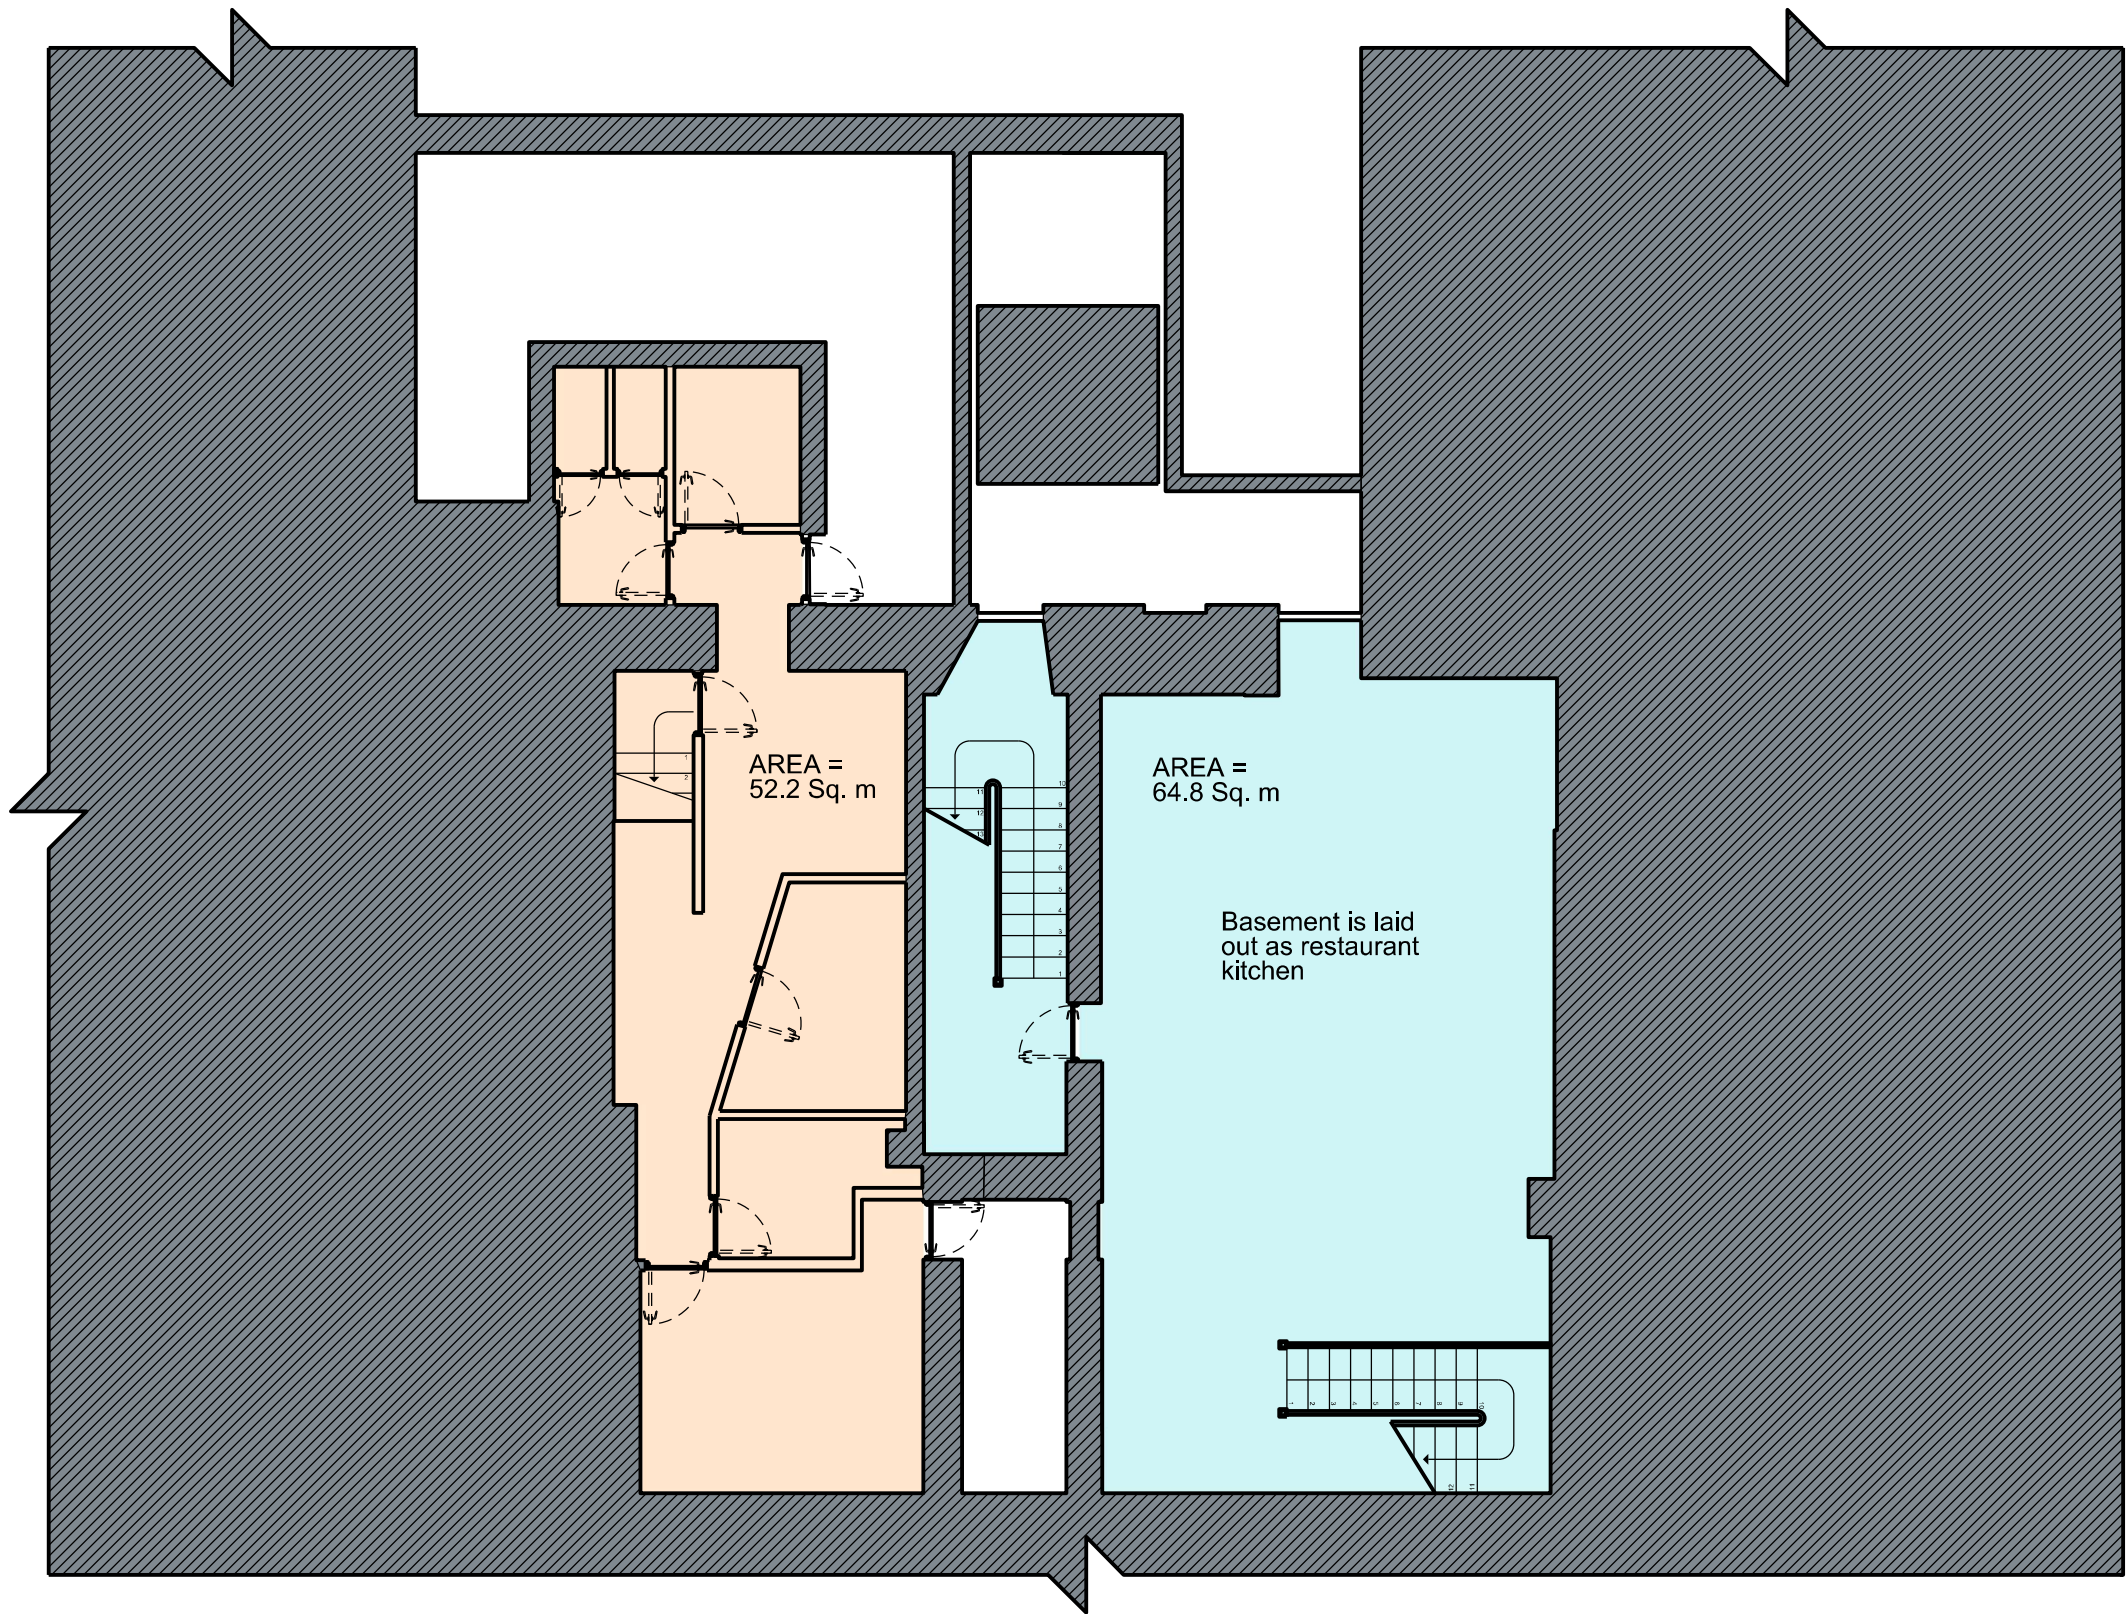


Lower Ground Floor Plan - Existing


DRAFT FOR
DISCUSSION


General Notes			
No implied licence exists. This drawing should not be used to calculate areas for the purposes of valuation. Do not scale this drawing. All dimensions to be checked on site by the contractor and such dimensions to be their responsibility. All work must comply with relevant British Standards and Building Regulations requirements. Drawing errors and omissions to be reported to the architect.			
Notes			
Rev	Date	Reason for Issue	Chk

Keyplan



Scale Bar





www.midrise.ie087 367 3303

Client

Owners of No.7 & No.8,
Bridge Street Cork City

Project


Conversion to Residential

Drawing Title

Lower Ground Floor Plan
Existing

Project Number	Status
0036	Information
Scale at A3	Date
1:100	18.04.2025
Drawn by	Checked by
KSD	KSD

Drawing Number	Revision
0036_LGF_Existing	00

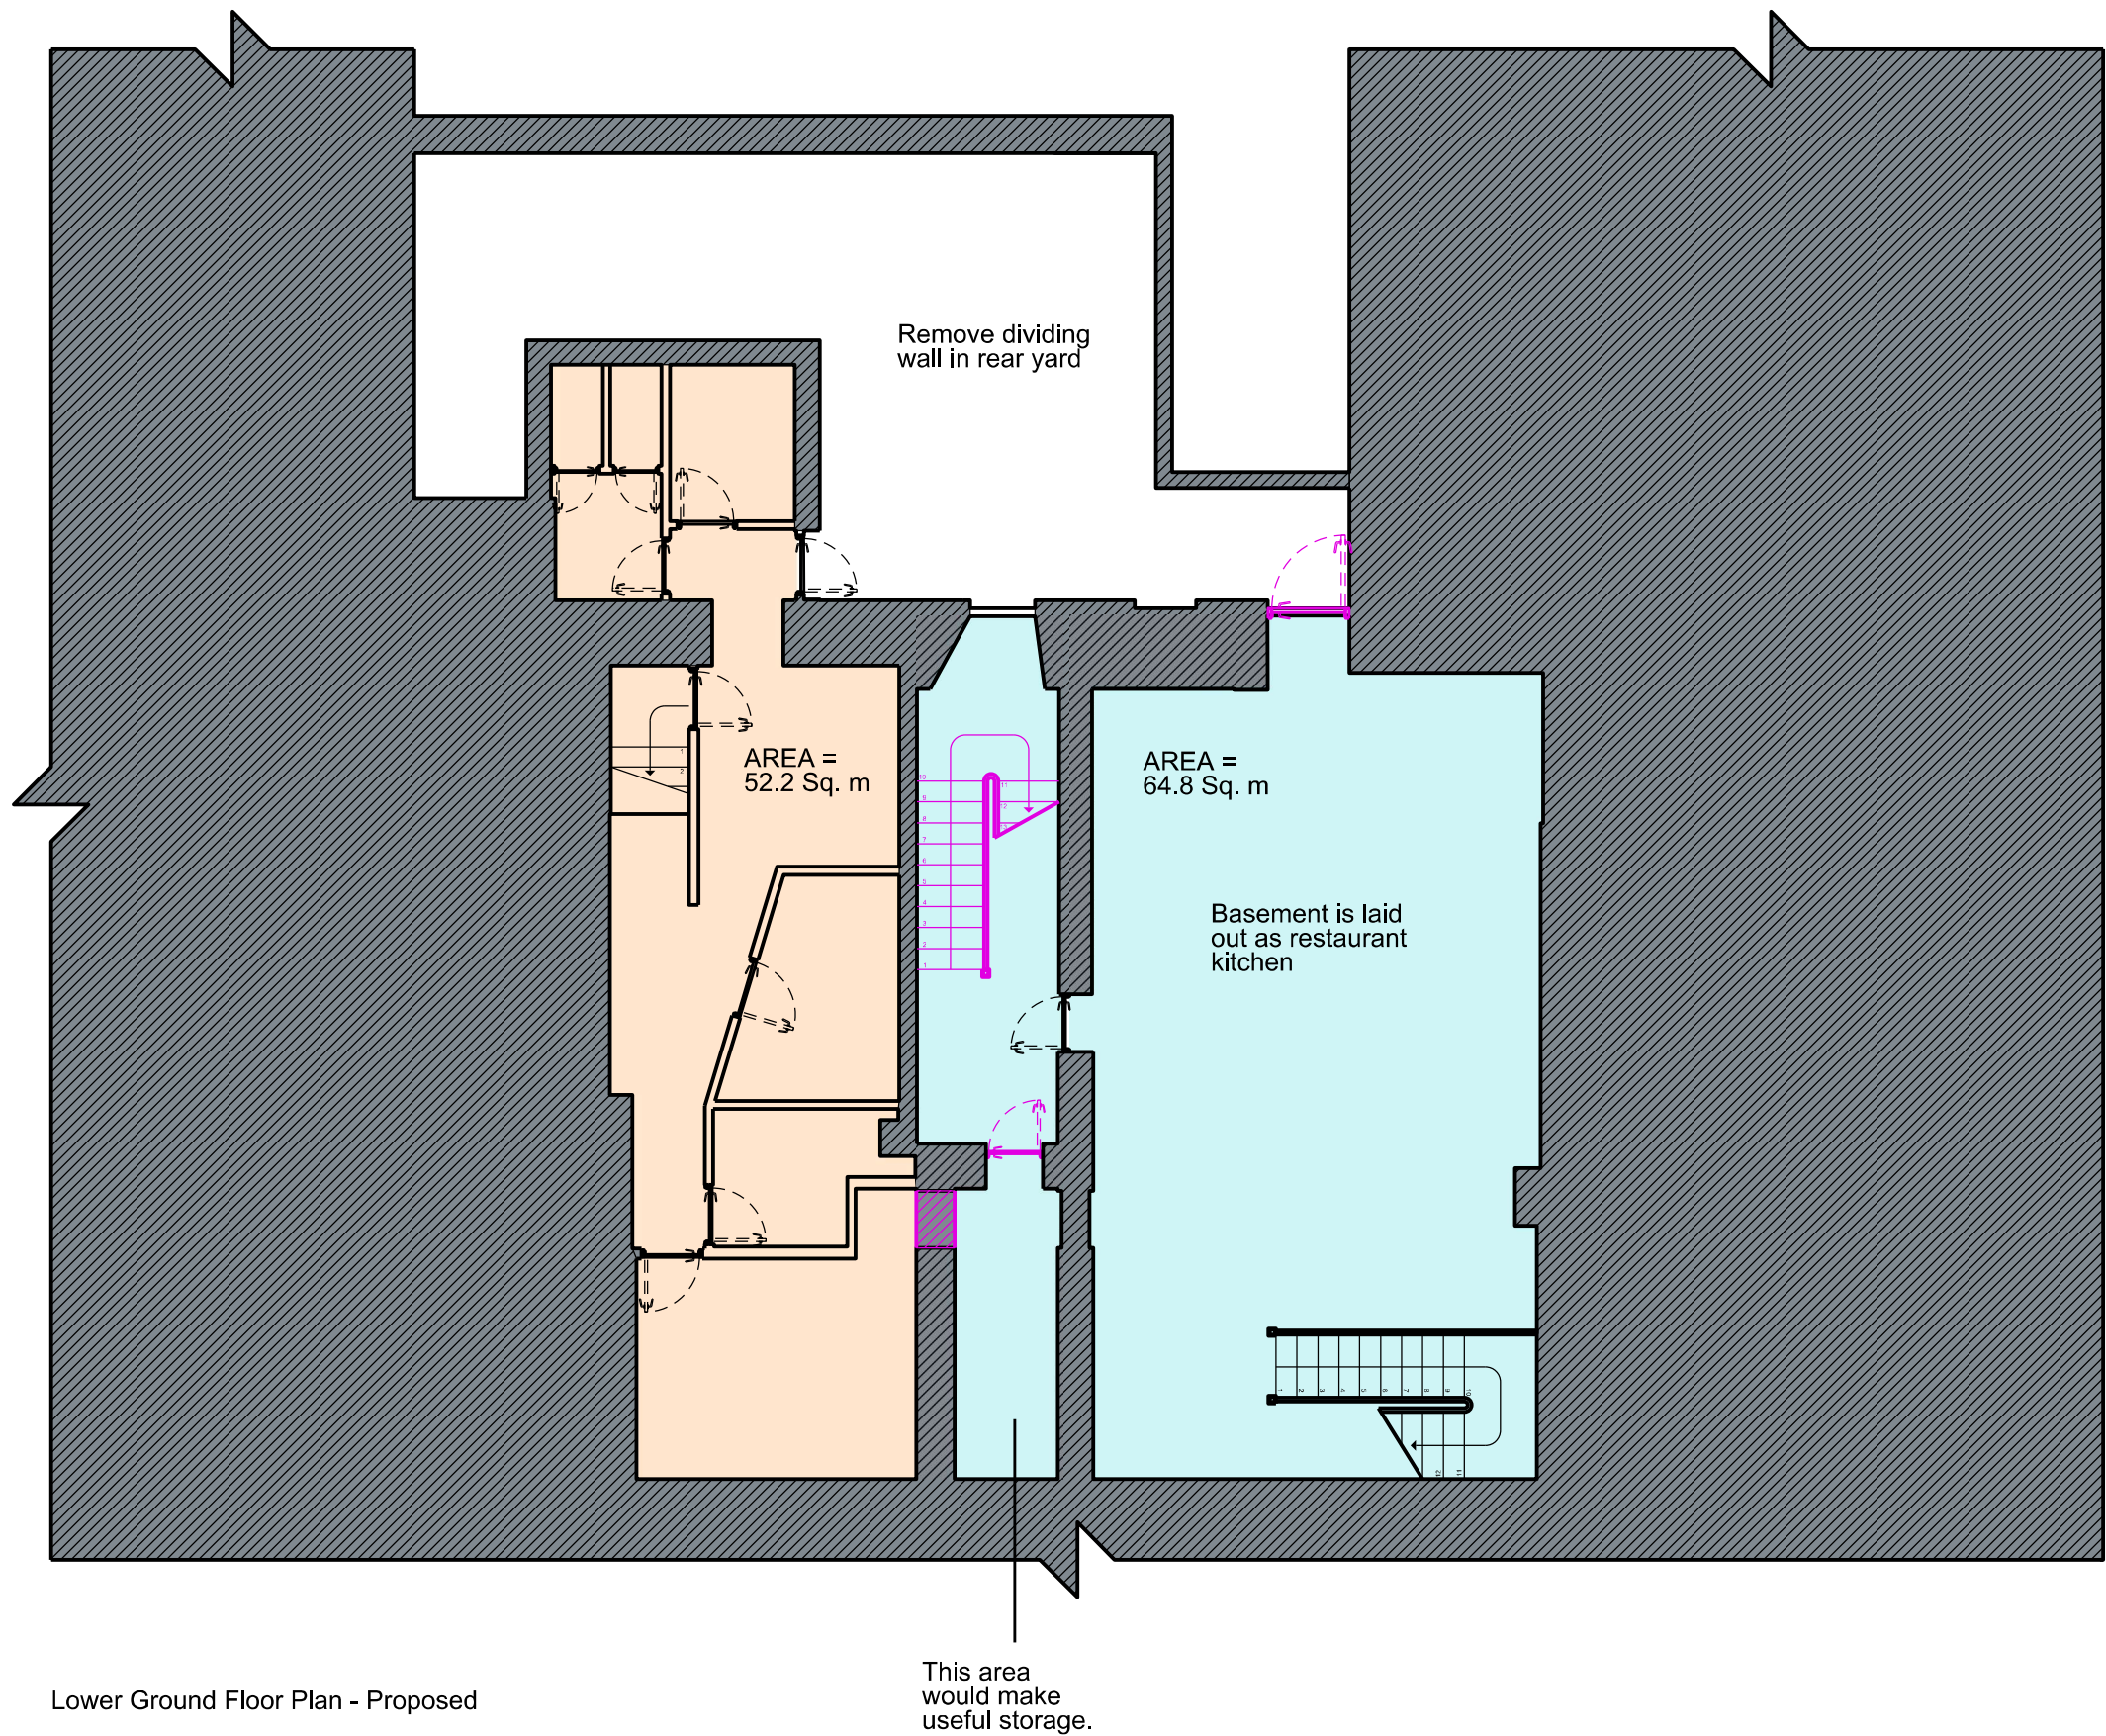

Lower Ground Floor Plan - Proposed

DRAFT FOR
DISCUSSION

General Notes

No implied licence exists. This drawing should not be used to calculate areas for the purposes of valuation. Do not scale this drawing. All dimensions to be checked on site by the contractor and such dimensions to be their responsibility. All work must comply with relevant British Standards and Building Regulations requirements. Drawing errors and omissions to be reported to the architect.

Notes

Rev	Date	Reason for Issue	Chk

Keyplan

N

Scale Bar

0

5m

MiD
RISE

www.mldrise.ie

087 367 3303

Client

Owners of No.7 & No.8,
Bridge Street Cork City

Project

Conversion to Residential

Drawing Title

Lower Ground Floor Plan
Existing

Project Number	Status
0036	Information
Scale at A3	Date
1:100	18.04.2025
Drawn by	Checked by
KSD	KSD

Drawing Number	Revision
0036_LGF_Proposed	00