




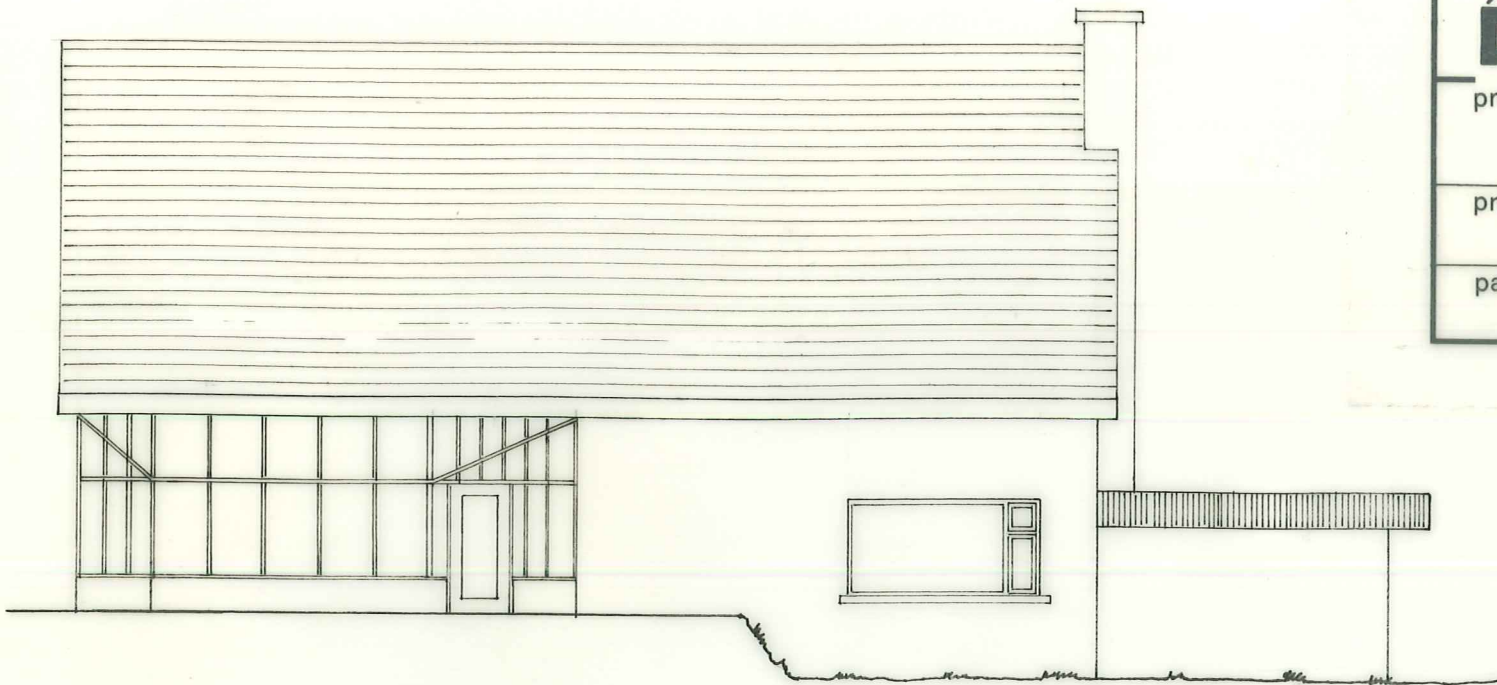

SOUTH ELEVATION

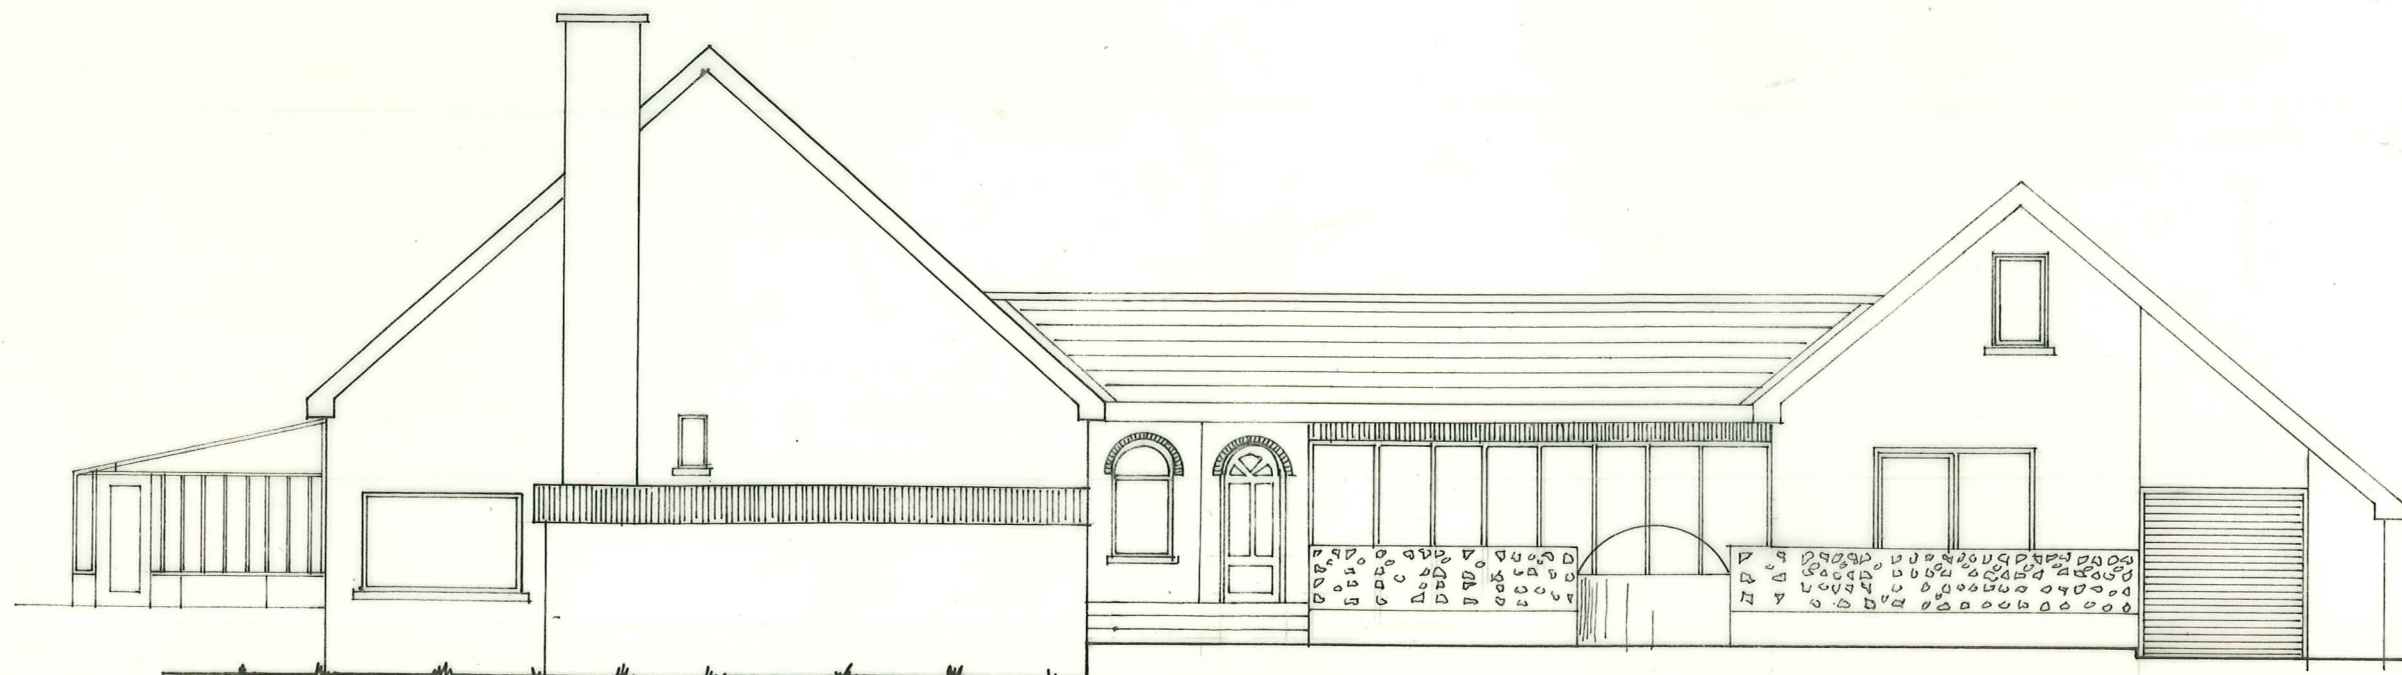

EAST ELEVATION

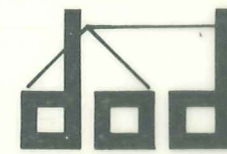

Collorus
Lauragh - Killarney
Co. Kerry, s.w. Ireland
Telephone 064/83119

design office dusoswa
ARCHITECTS ENGINEERS

arch: D. C. J. Dusoswa

principal: MR. DANIEL DUSOSWA,
COLLORUS, LAURAGH, CO. KERRY.

project: SURVEY DRAWING OF
EXISTING DWELLINGHOUSE.

part: ELEVATIONS.

scale: 1:100

size: A3

date: 26.07.91

altered:

ref.nr: 91146

sheetnumber:

