




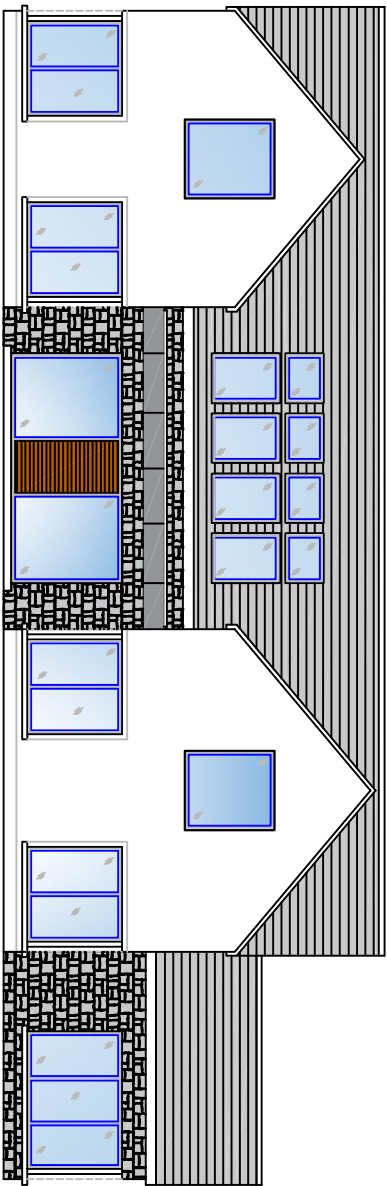


FRONT ELEVATION Bay View 1:100

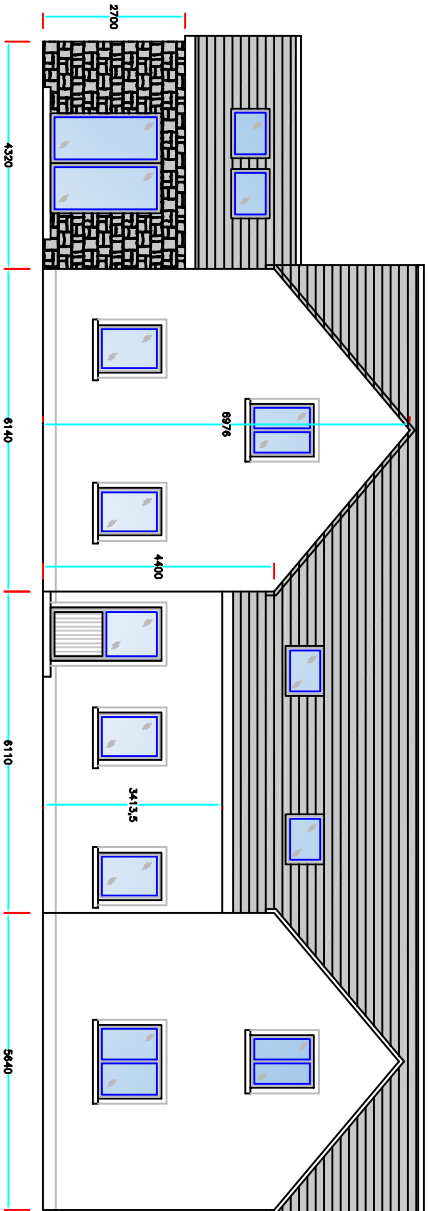


REAR ELEVATION 1:100

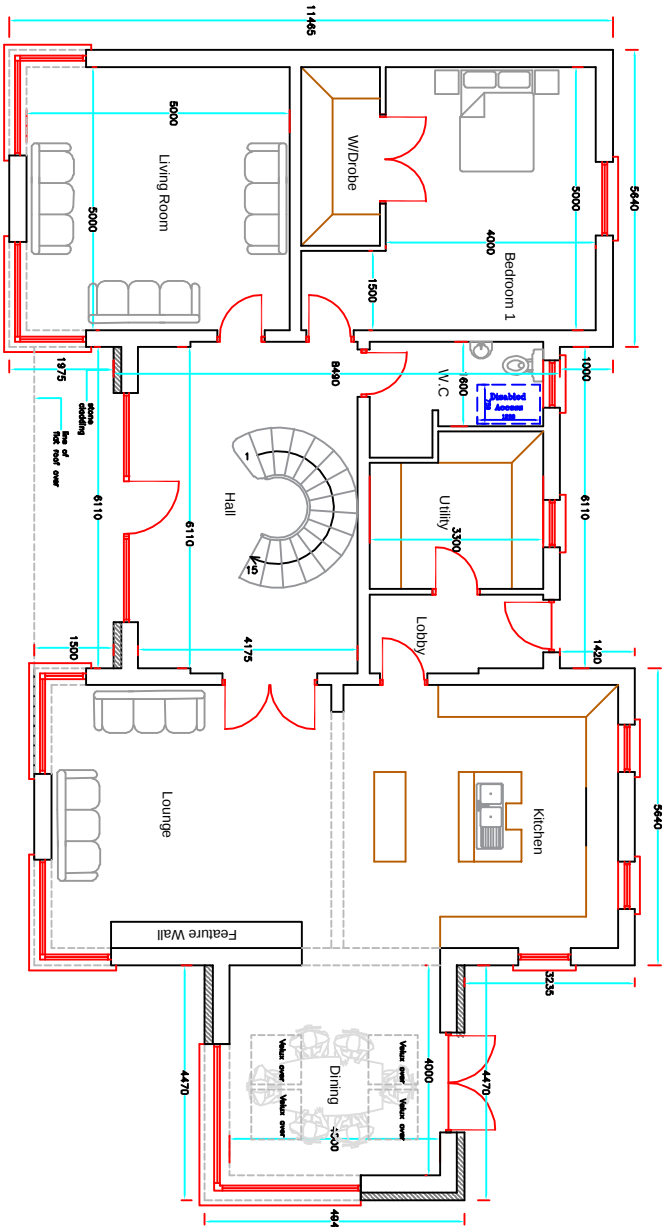


GROUND FLOOR PLAN SCALE 1:100

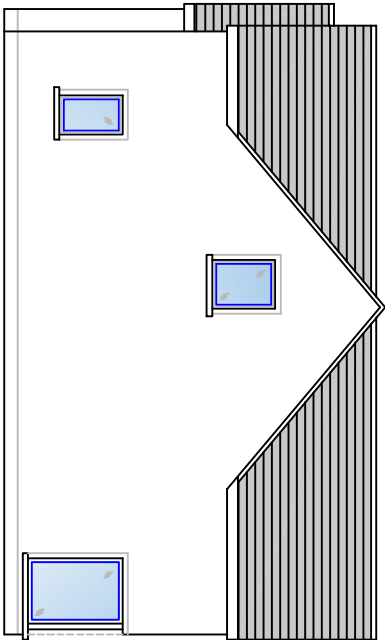


SIDE ELEVATION 1:100

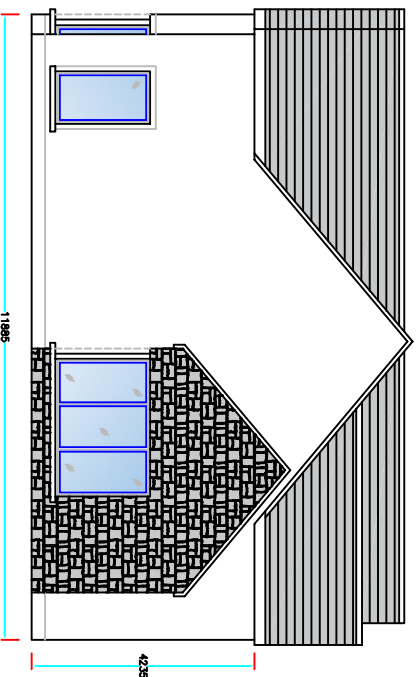

SIDE ELEVATION 1:100

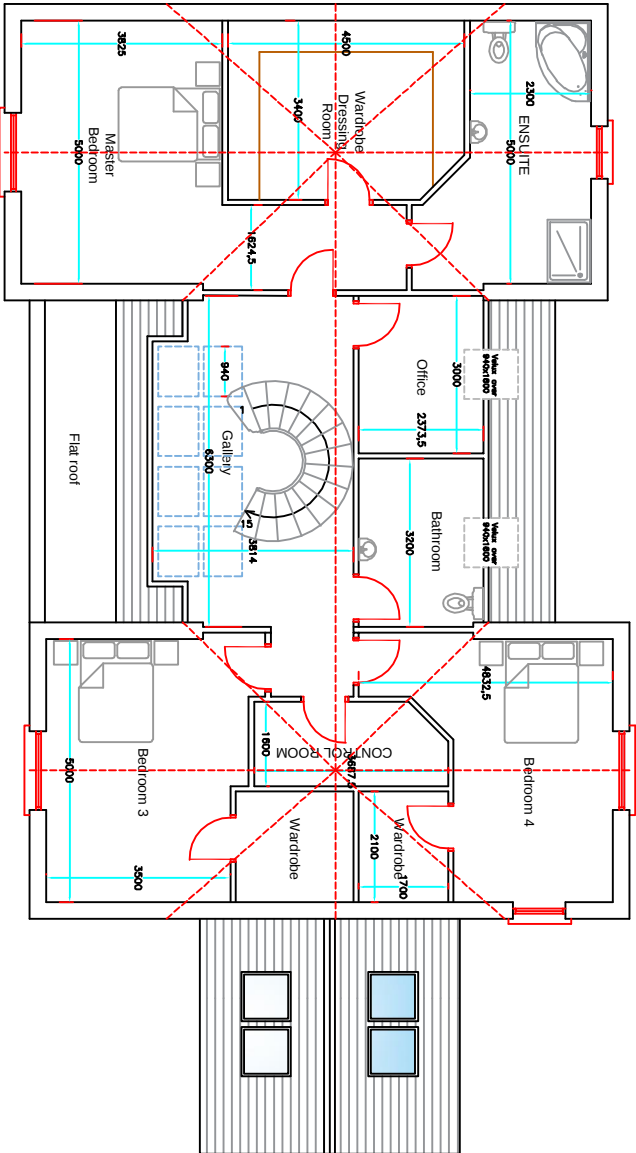

FIRST FLOOR PLAN SCALE 1:100

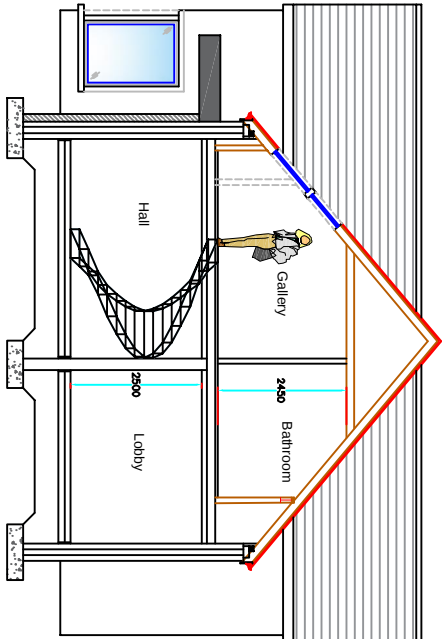

SIDE ELEVATION 1:100

TOTAL FLOOR AREA = 3100sq.ft

DRAFT DESIGN "A"

WILLIAM DONOGHUE & ASSOCIATES
Consulting Engineers & Architectural Services
Mountcharlies, Co. Donegal.
Tel: (087) 9252448



Client: JP Doherty	Scale: 1 : 100
Address: Greencastle, Co. Donegal	Date: 18/05/2021
	Cad Ref: WD0021 - JP -001
Title: PROPOSED DRAWING DETAILS FOR PLANNING PURPOSES ONLY	Floor Area: as shown
	Drawn by : W. Donoghue