


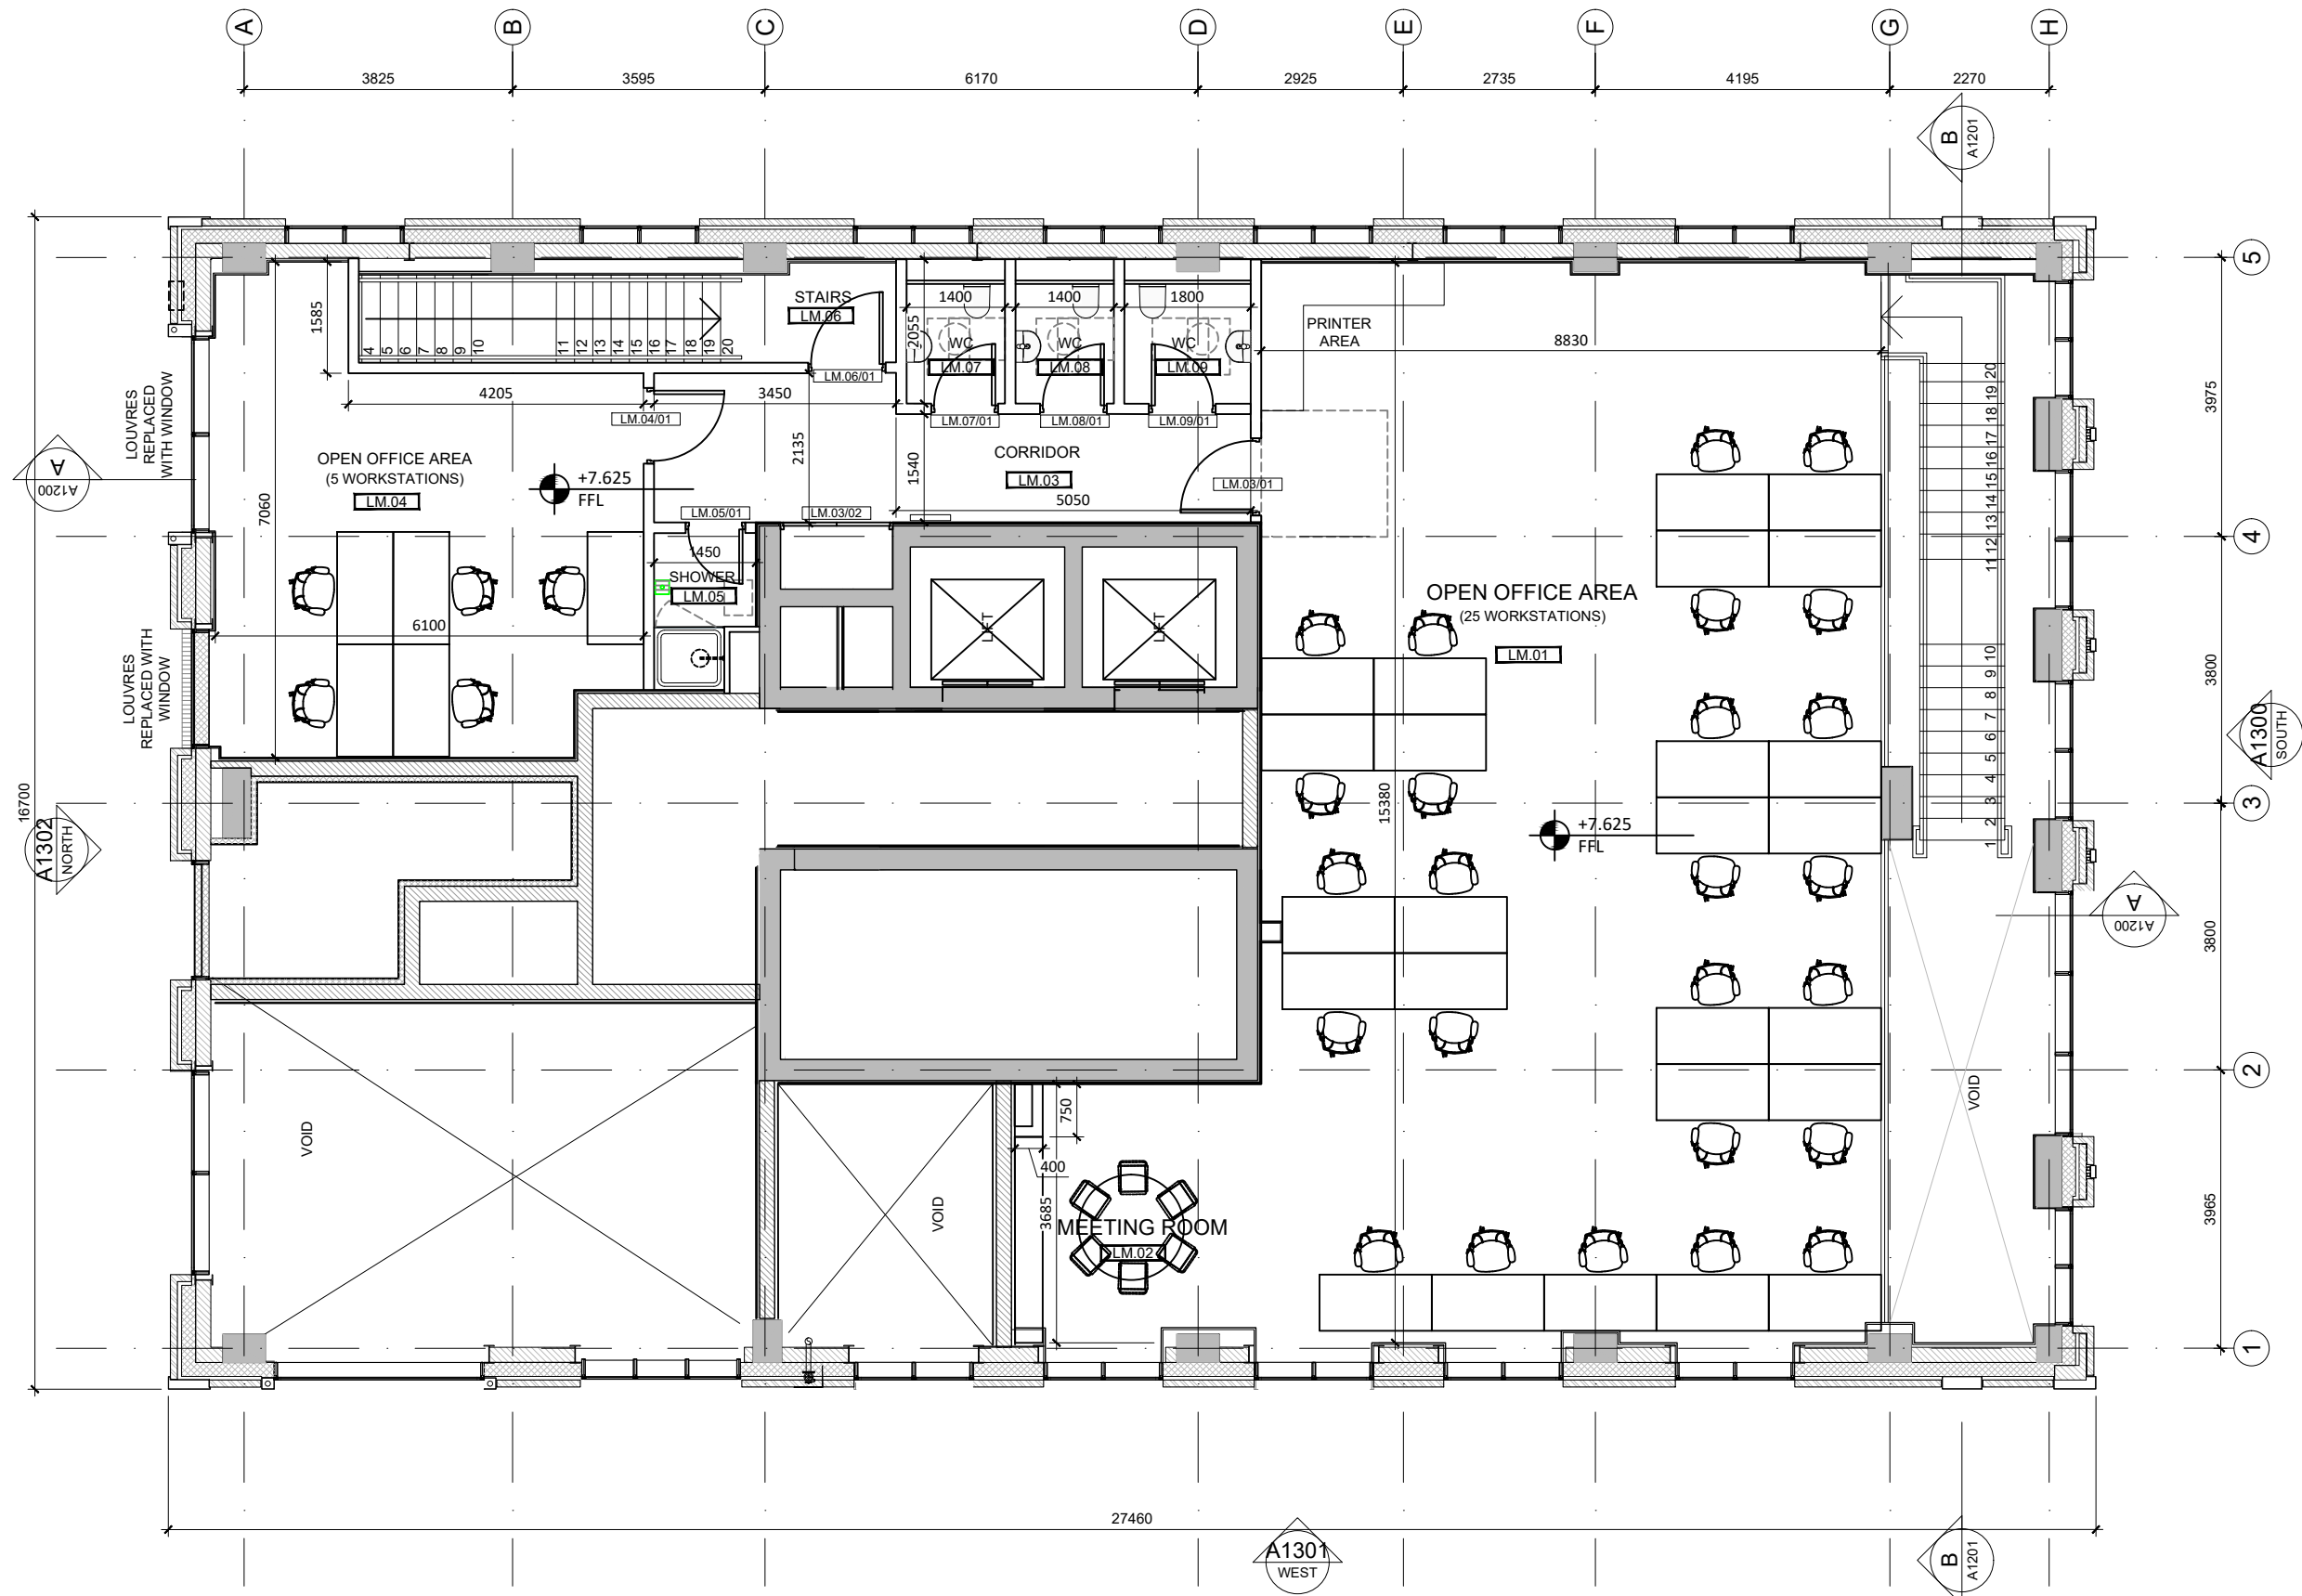


MEZZANINE FLOOR PLAN
1:100@A3

All dimensions to be checked on site. Figured dimensions take preference over scaled dimensions. Any errors or discrepancies to be reported to the Architects. This drawing may not be edited or modified by the recipient.

A3

Copyright and ownership of this drawing is vested in RKD Architects, whose prior written consent is required for its use, reproduction or for publication to any third party. All rights reserved by the law of copyright and by international copyright conventions are reserved to RKD Architects and may be protected by court proceedings for damages and/or injunctions and costs. RKD Architects' Quality Management Systems are independently certified to ISO 9001:2015.

Notes

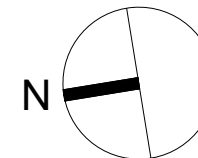

C01	26.07.24	PMC	CONSTRUCTION ISSUE
REV	DATE	CHK BY	DESCRIPTION

STATUS	CONSTRUCTION		
PROJECT	DUBLIN LANDINGS BLOCK E01 OFFICE FIT OUT		
PROJECT ADDRESS	NORTH WALL QUAY DUBLIN 1		
DWG TITLE	PROPOSED BLOCK E01 MEZZANINE FLOOR PLAN		
DWG NO	A1111-E01		
REV	PROJECT NO	SCALE	
C01	22111	1:100@A3	
DATE	20.09.22	DRN	PMC
		CHK	JH

RKD

59 Northumberland Rd
Ballsbridge, Dublin 4
D04 WP89, Ireland

+353 1 668 1055
mail@rkd.ie
rkd.ie