


# CHRISTMAS AROUND THE WORLD 2018

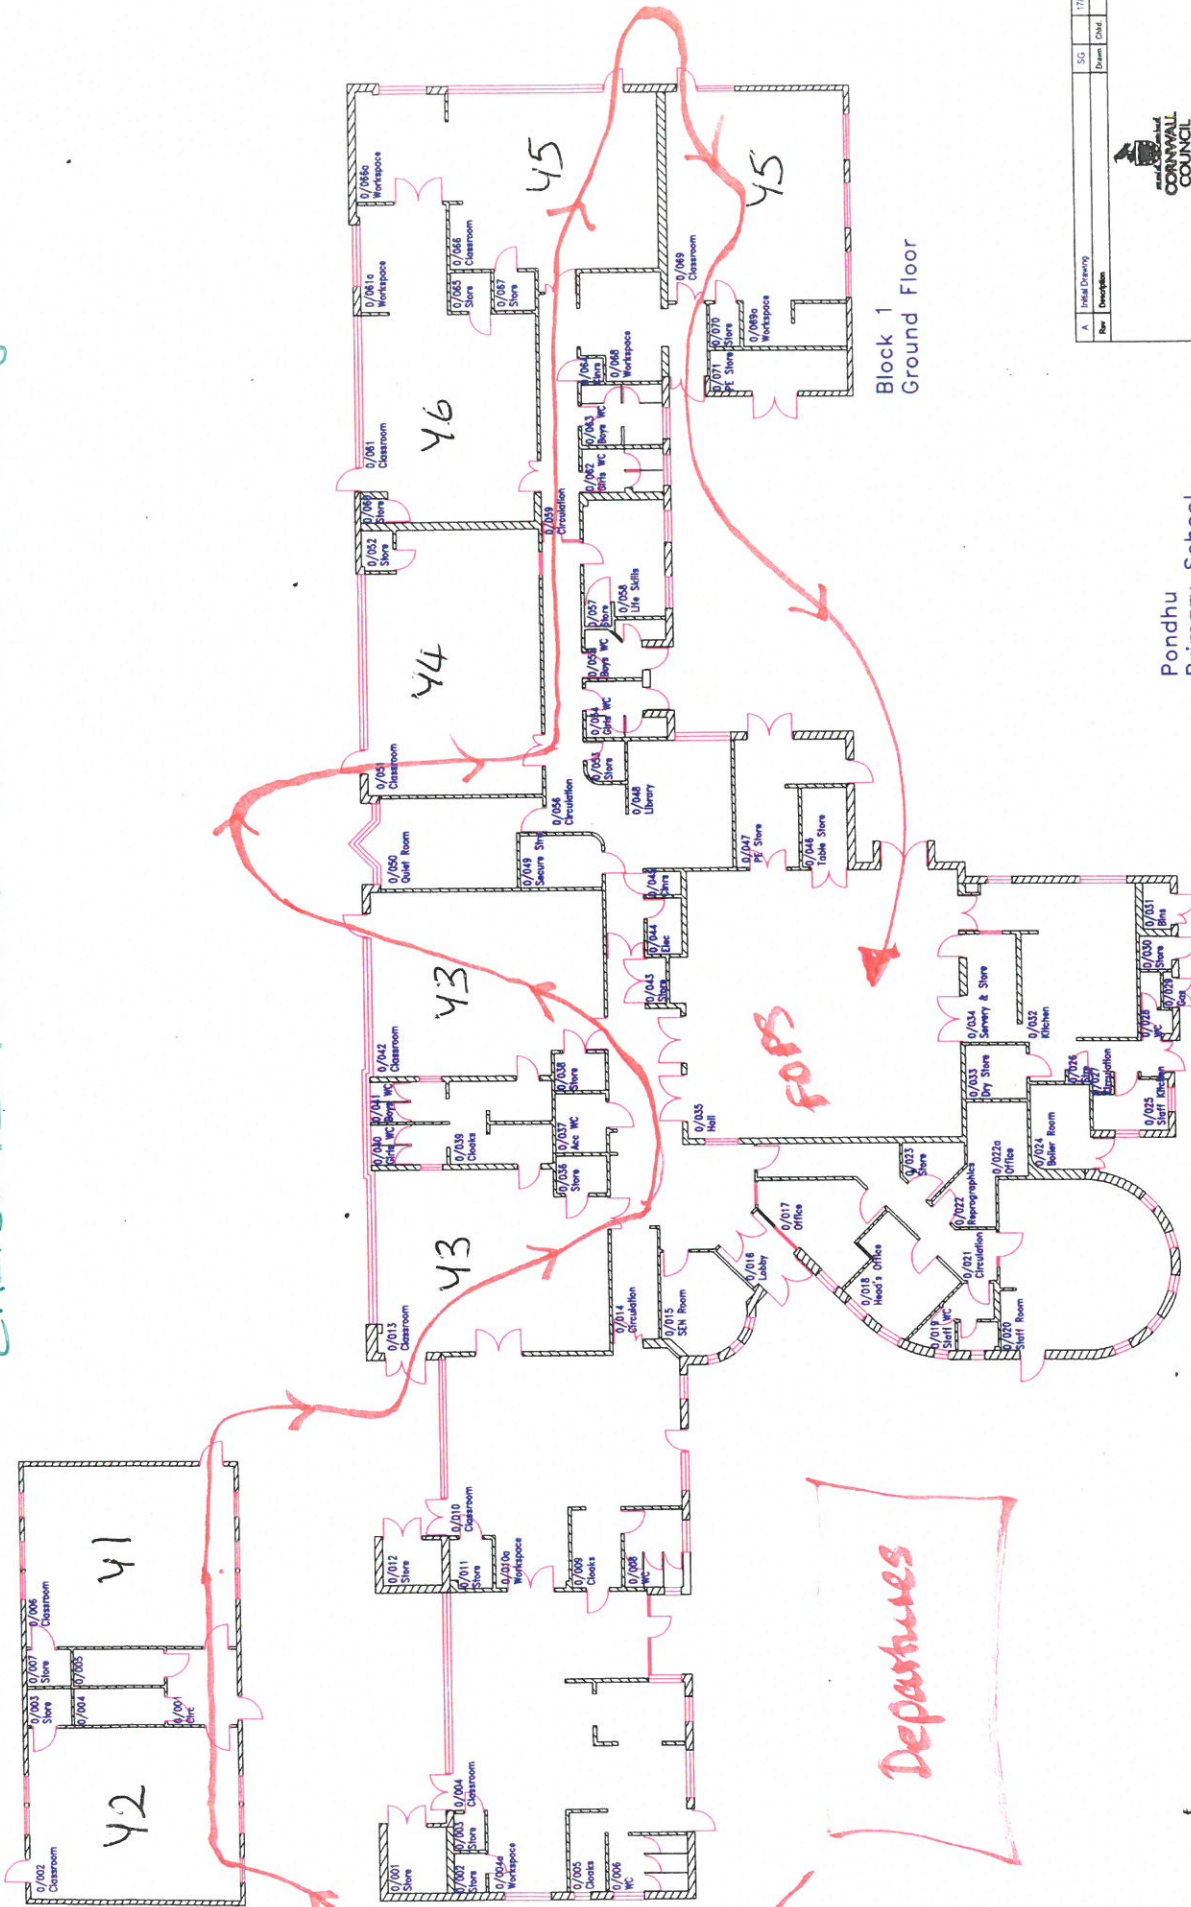

Block 1  
Ground Floor

Block 2  
Ground Floor

Pondhu Primary School  
02748



Property: Pondhu Primary School  
Title: FLOOR PLAN

Rev	Description	SG	Drawn	Checked	Date
A	Initial Drawing				17/08/2018

Scale:	1:100 @ A1	Drawn:	CALCUTT/PINE	Revision:	02/18
Date:	17/08/2018	Checked:		Drawing No.:	02748
Survey:		Job:		Rev:	A