



3 Existing Floor Plan  
1:100




3 Proposed Floor Plan  
1:100

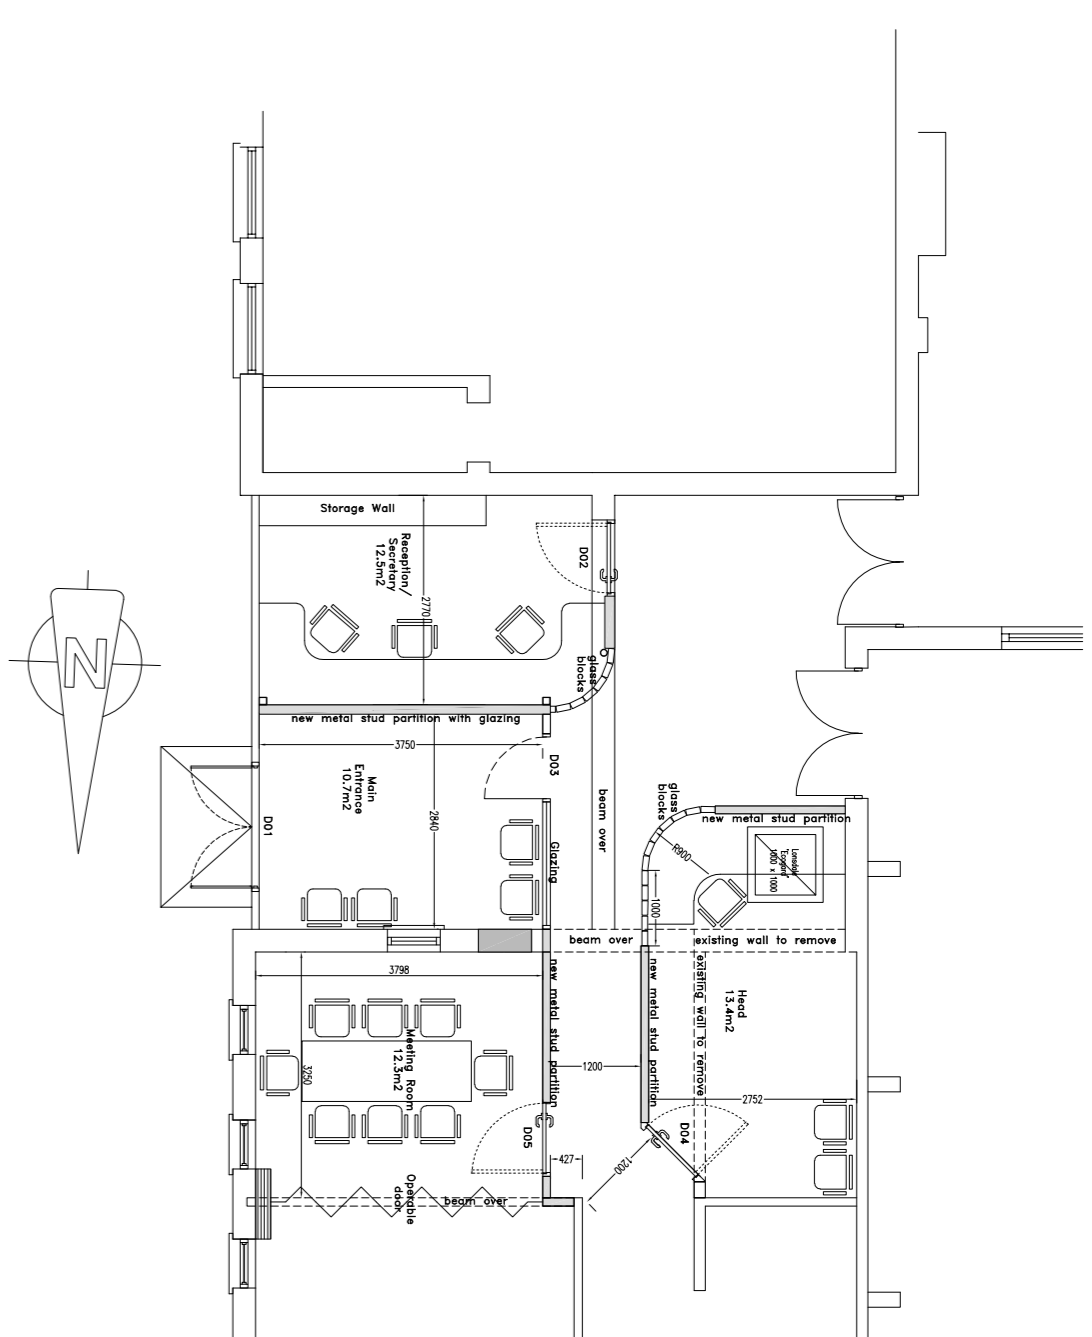


3 Existing Elevation  
1:50

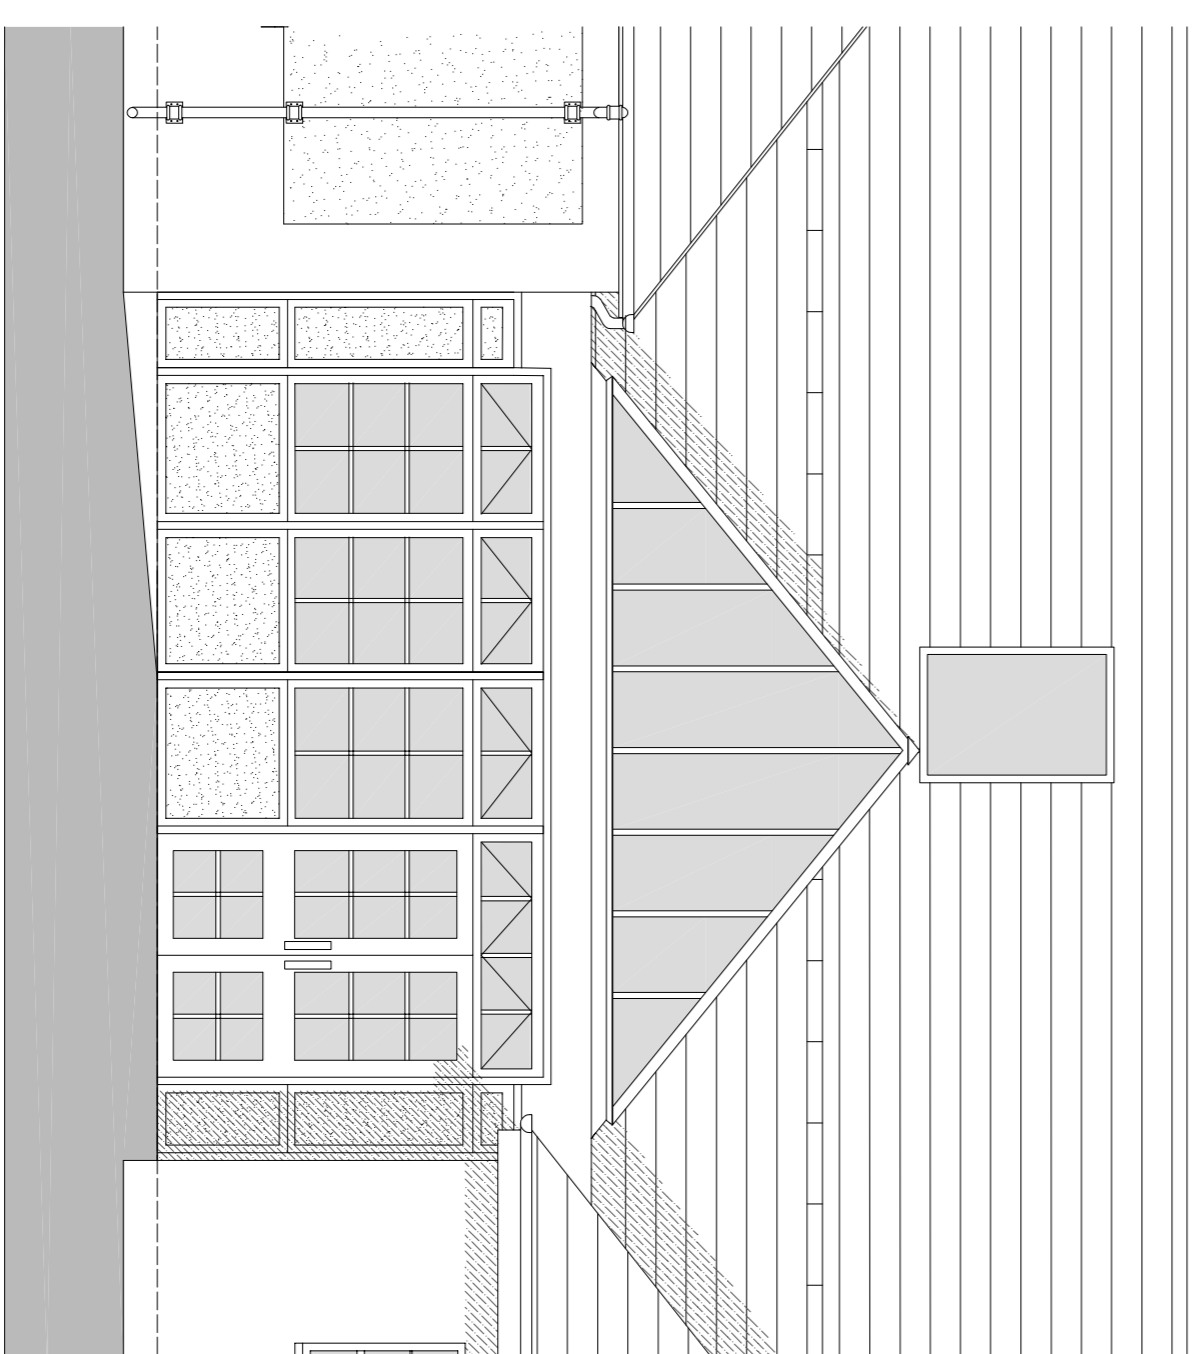

3 Proposed Elevation  
1:50

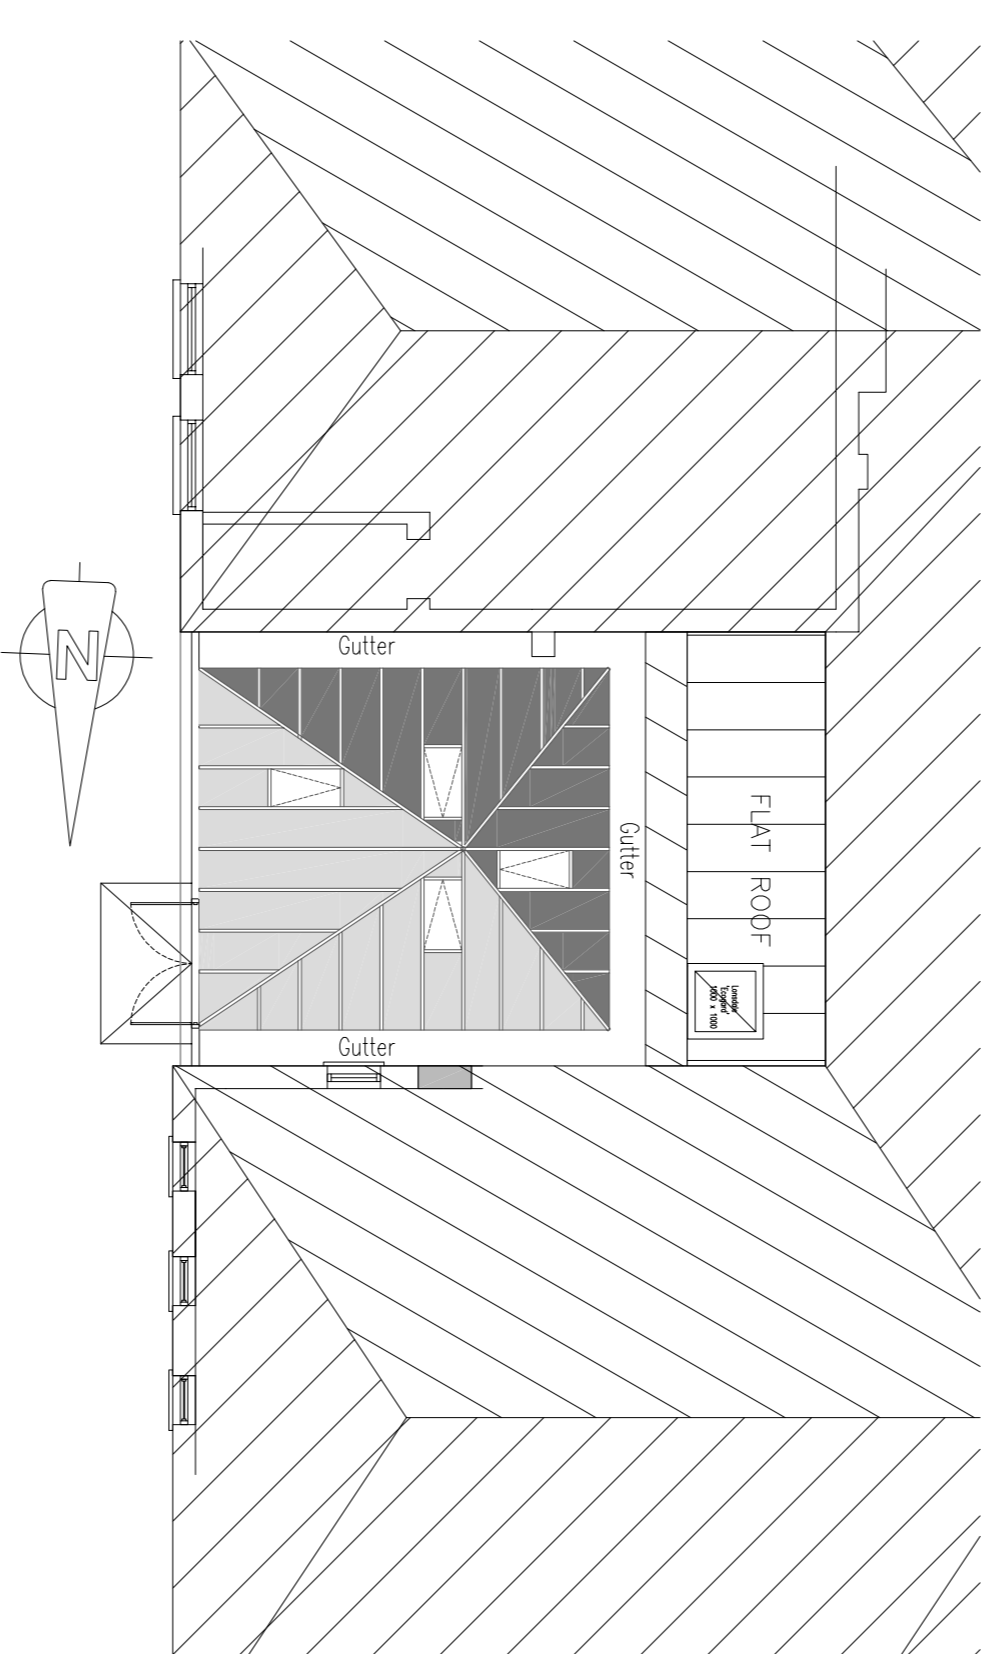

3 Proposed Roof Plan  
1:100

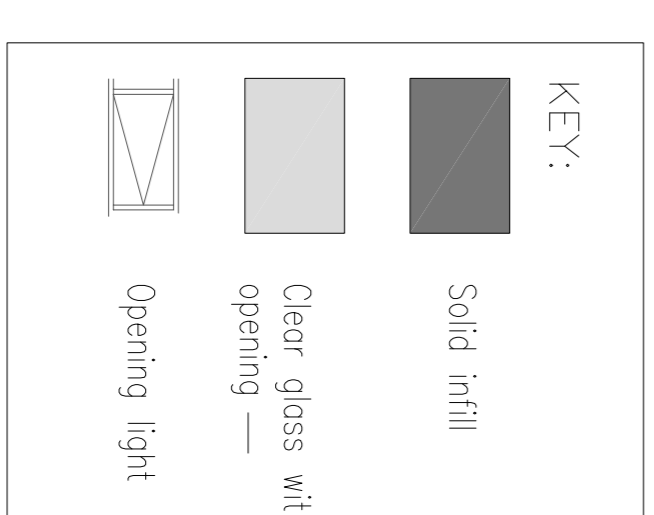

REV. DATE  
INITIALS REVIEWED  
**WIRRAL**  
BUSINESS SERVICES - ASSETS  
Cheeshire Lines Building,  
Sinning Street,  
Wirral, CH41 1ND,  
Tel. 0151 - 606 2000

PROJECT  
West Kirby Primary,  
Anglesey Road, West Kirby  
Wirral CH48 5EQ.

DRAWING TITLE  
Main Entrances - Existing & Proposed Plans and Elevations

DRAWN	REVIEWED	AUTHORISED	DRAWING NO.	REV
KS			B03089/14	
SCALE	Printed @ A1		DATE	WPC
1:50			JULY 2017	42002948